

5/14/99

REVISIONS

Kimley » Horn



P.O. BOX 33068 • RALEIGH, N.C. 27636-3068

PROJECT REFERENCE NO. R-5705A	SHEET NO. EC-27/CONST.7
RW SHEET NO. 7	
ROADWAY DESIGN ENGINEER	HYDRAULICS ENGINEER

FINAL
EROSION CONTROL FOR
CONSTRUCTION SHEET 7

NOTES: ANY DEVIATION FROM OPTIONS GIVEN WILL REQUIRE PRIOR APPROVAL BY ENGINEER.

ADDITIONAL EROSION CONTROL DEVICES MAY NEED TO BE INSTALLED AS DIRECTED BY THE ENGINEER.

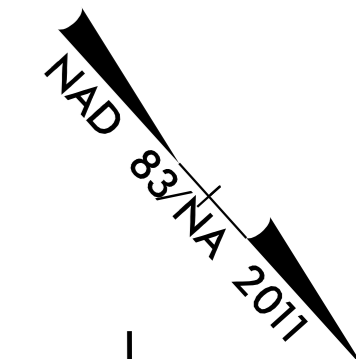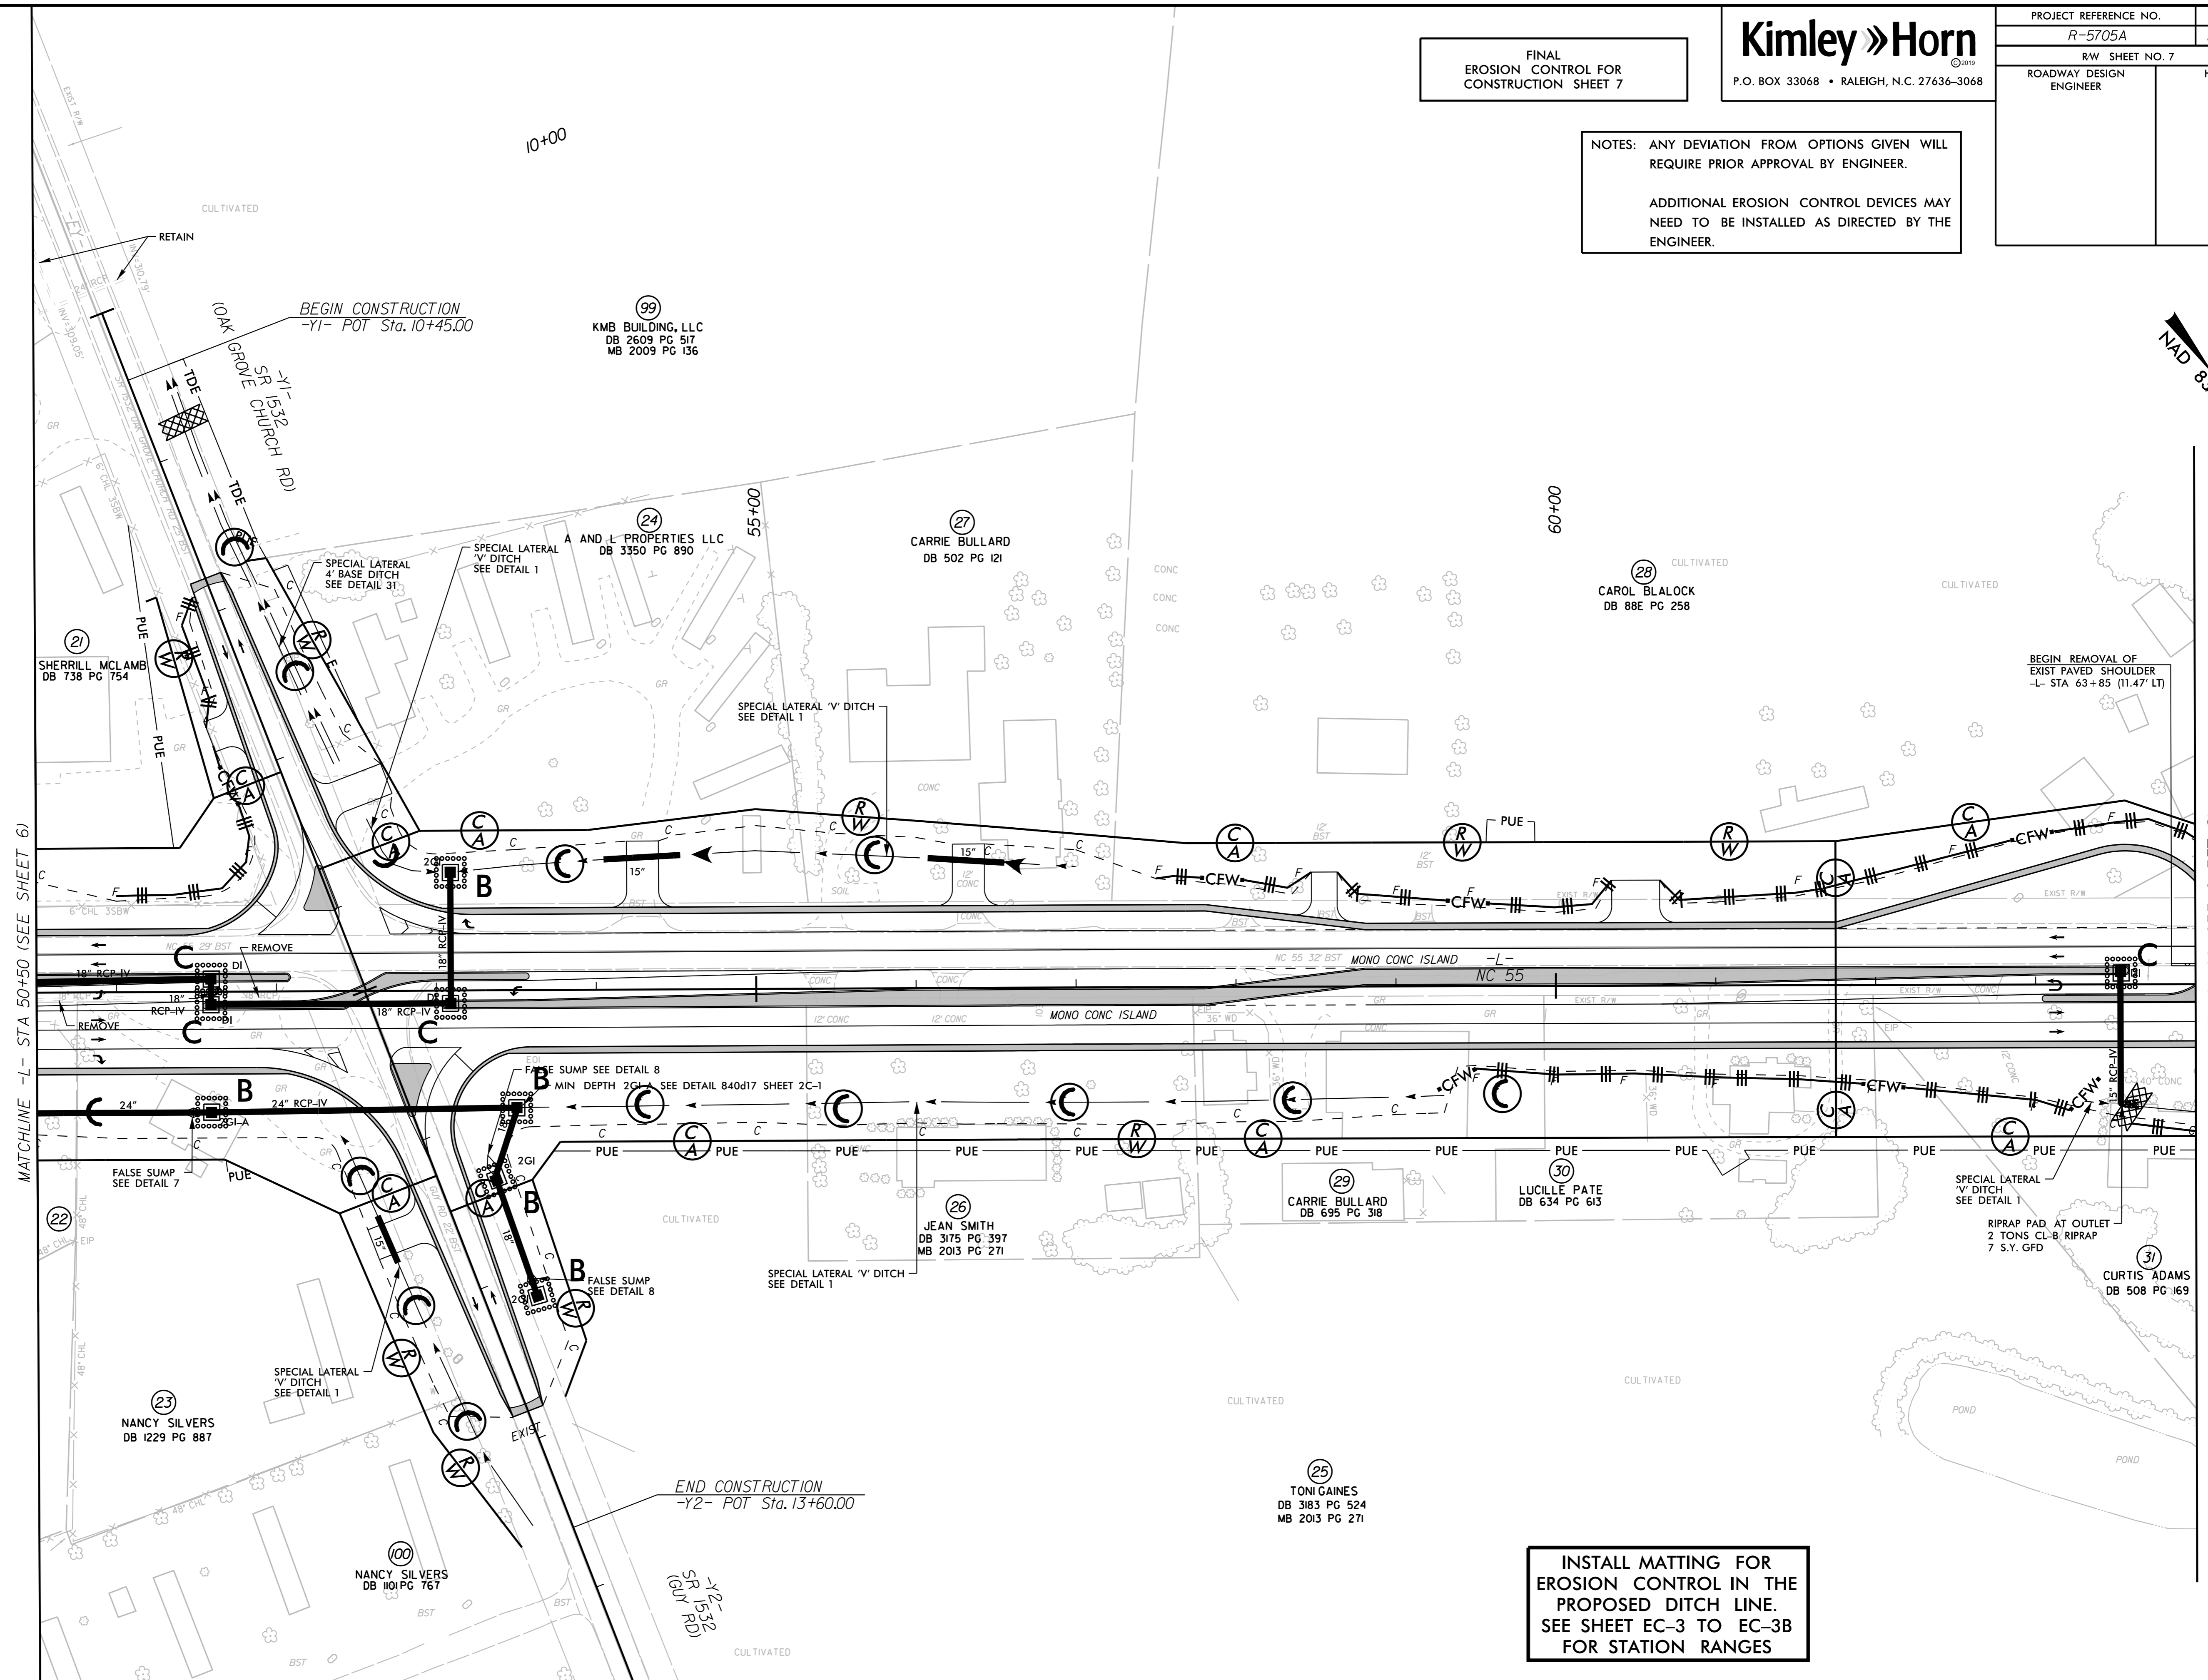

INSTALL MATTING FOR
EROSION CONTROL IN THE
PROPOSED DITCH LINE.
SEE SHEET EC-3 TO EC-3B
FOR STATION RANGES