

5/14/99

REVISIONS


PROJECT REFERENCE NO.	SHEET NO.
R-5705A	EC-32/CONST.12
RW SHEET NO. 12	
ROADWAY DESIGN ENGINEER	HYDRAULICS ENGINEER

Kimley » Horn
 P.O. BOX 33068 • RALEIGH, N.C. 27636-3068

FINAL
 EROSION CONTROL FOR
 CONSTRUCTION SHEET 12

NOTES: ANY DEVIATION FROM OPTIONS GIVEN WILL
 REQUIRE PRIOR APPROVAL BY ENGINEER.

ADDITIONAL EROSION CONTROL DEVICES MAY
 NEED TO BE INSTALLED AS DIRECTED BY THE
 ENGINEER.

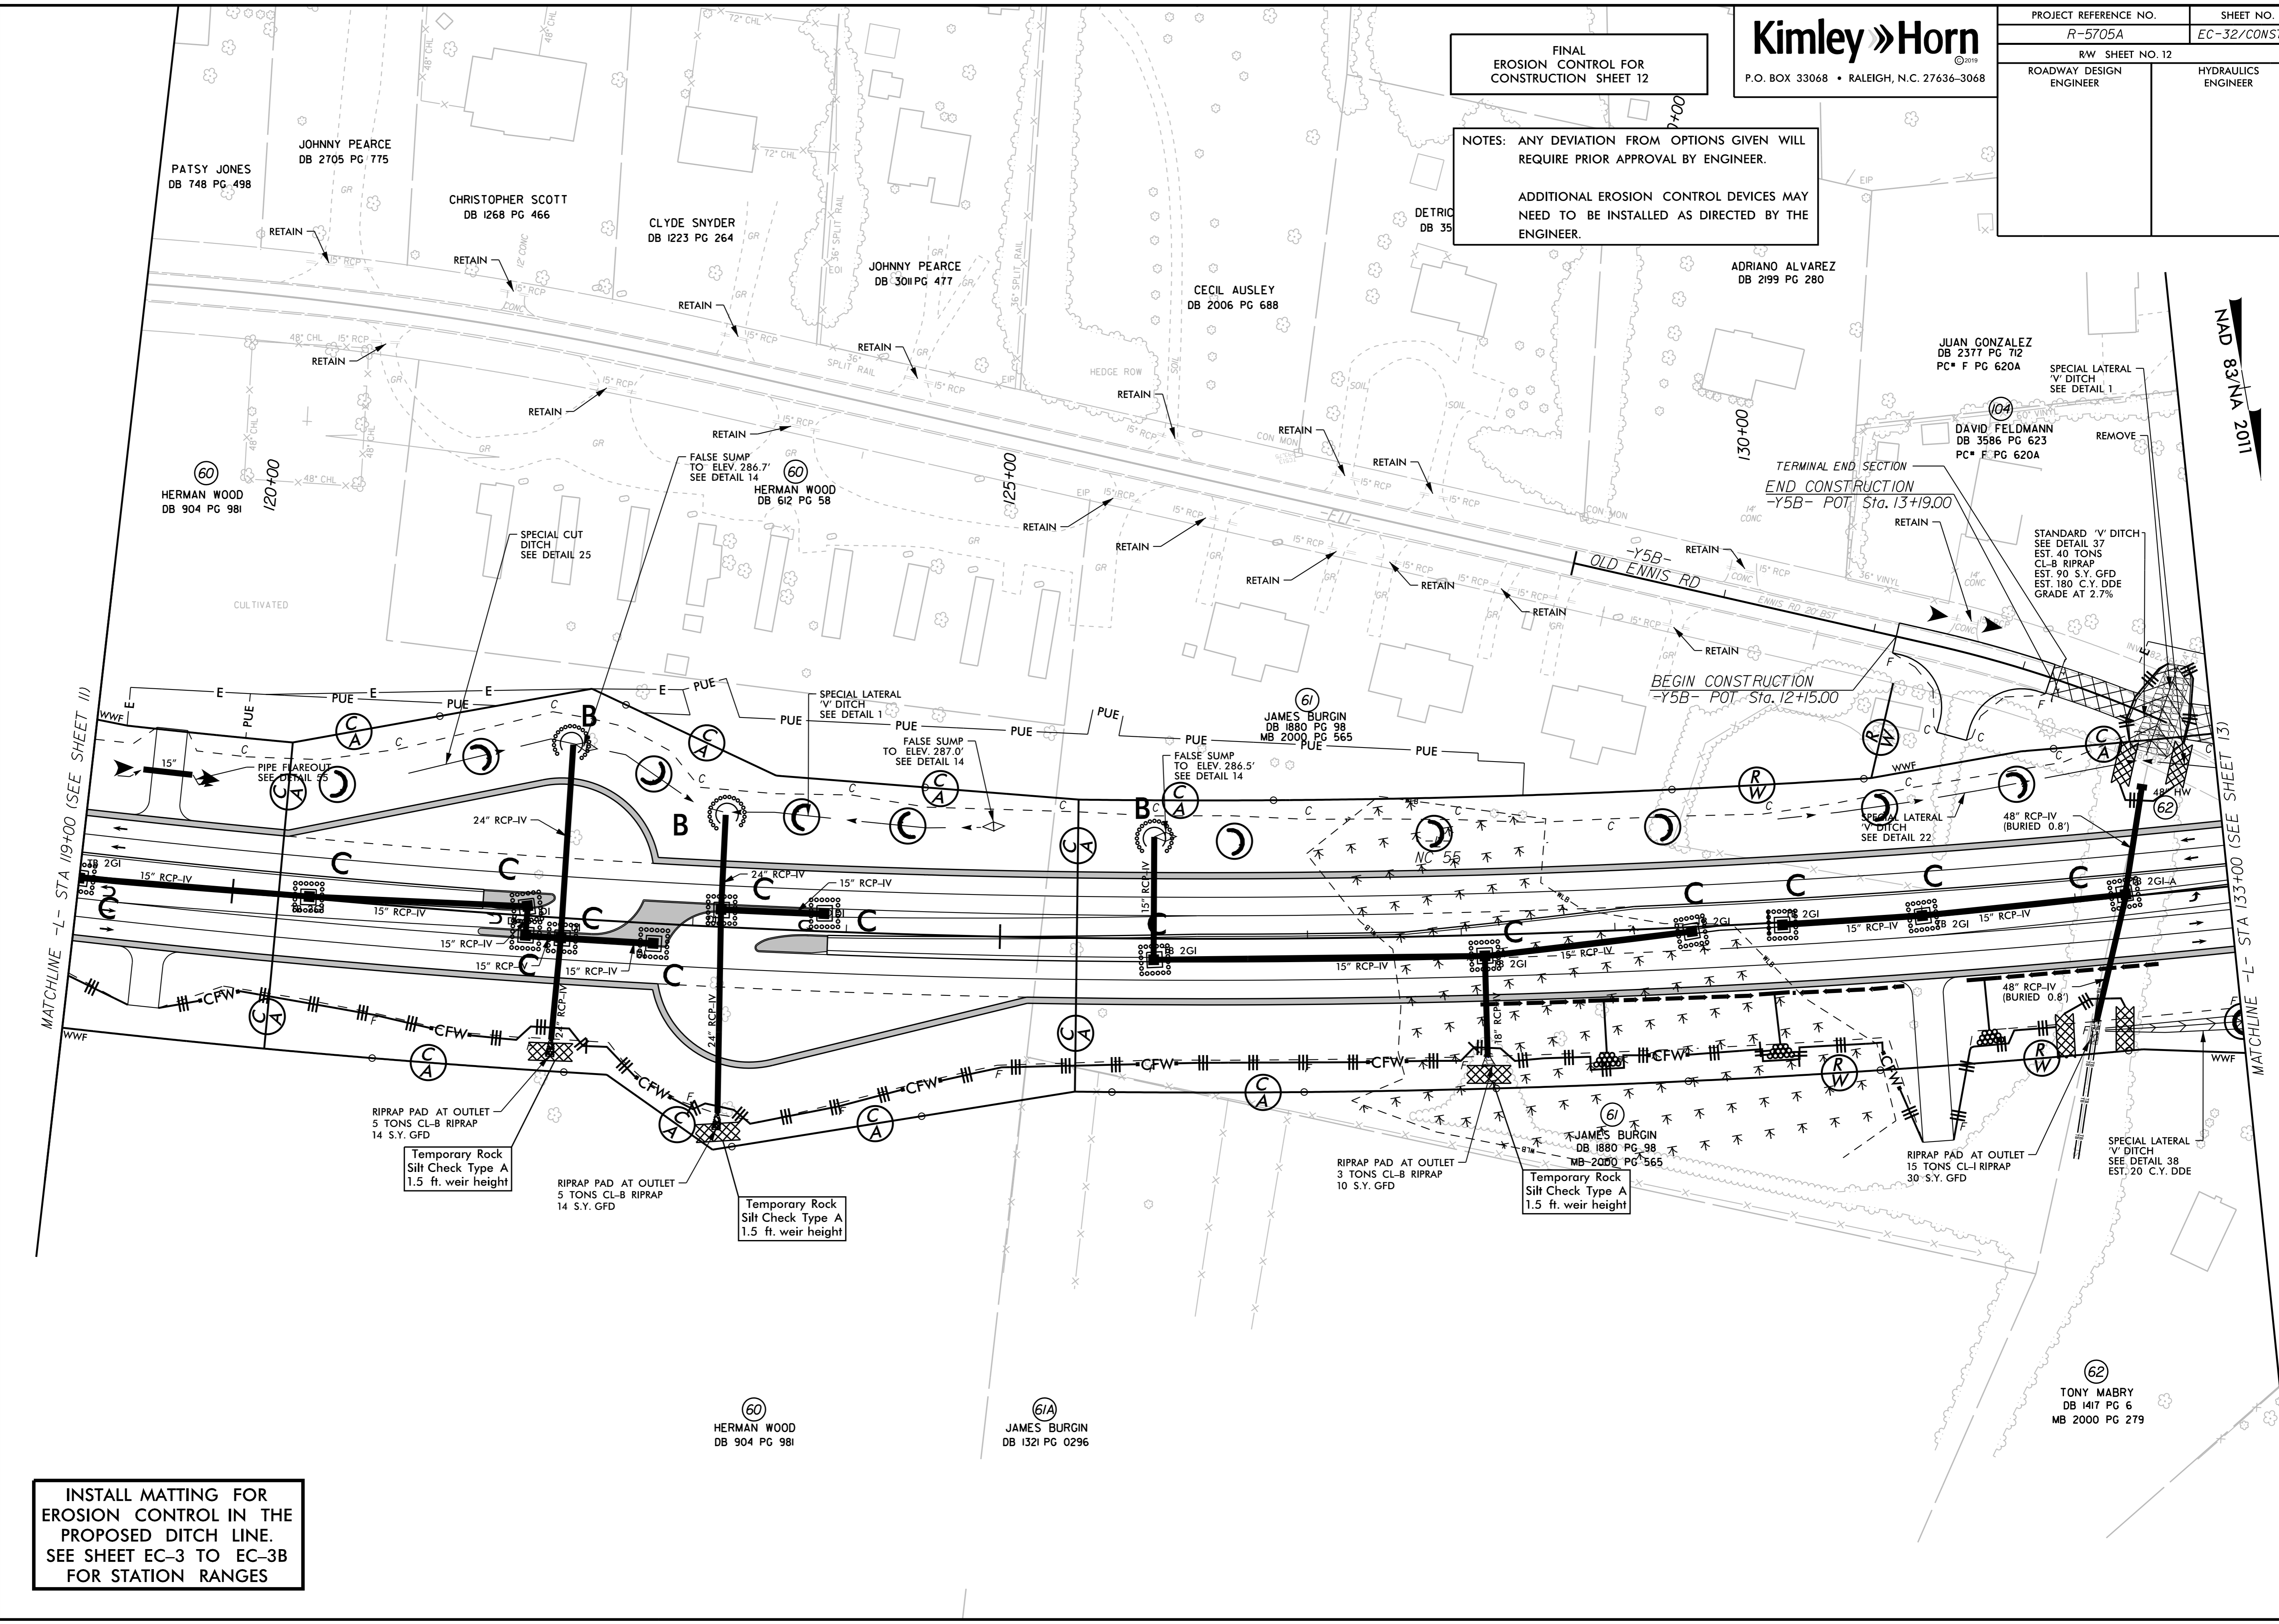

INSTALL MATTING FOR
 EROSION CONTROL IN THE
 PROPOSED DITCH LINE.
 SEE SHEET EC-3 TO EC-3B
 FOR STATION RANGES

NAD 83/NA 2011

MATCHLINE -L- STA 119+00 (SEE SHEET 11)

MATCHLINE -L- STA 133+00 (SEE SHEET 13)