

5/14/99


REVISIONS

**Kimley » Horn**  
P.O. BOX 33068 • RALEIGH, N.C. 27636-3068

PROJECT REFERENCE NO.	SHEET NO.
R-5705A	EC-40/CONST.20
RW SHEET NO. 20	HYDRAULICS ENGINEER
ROADWAY DESIGN ENGINEER	

FINAL  
EROSION CONTROL FOR  
CONSTRUCTION SHEET 20

NOTES: ANY DEVIATION FROM OPTIONS GIVEN WILL  
REQUIRE PRIOR APPROVAL BY ENGINEER.  
  
ADDITIONAL EROSION CONTROL DEVICES MAY  
NEED TO BE INSTALLED AS DIRECTED BY THE  
ENGINEER.

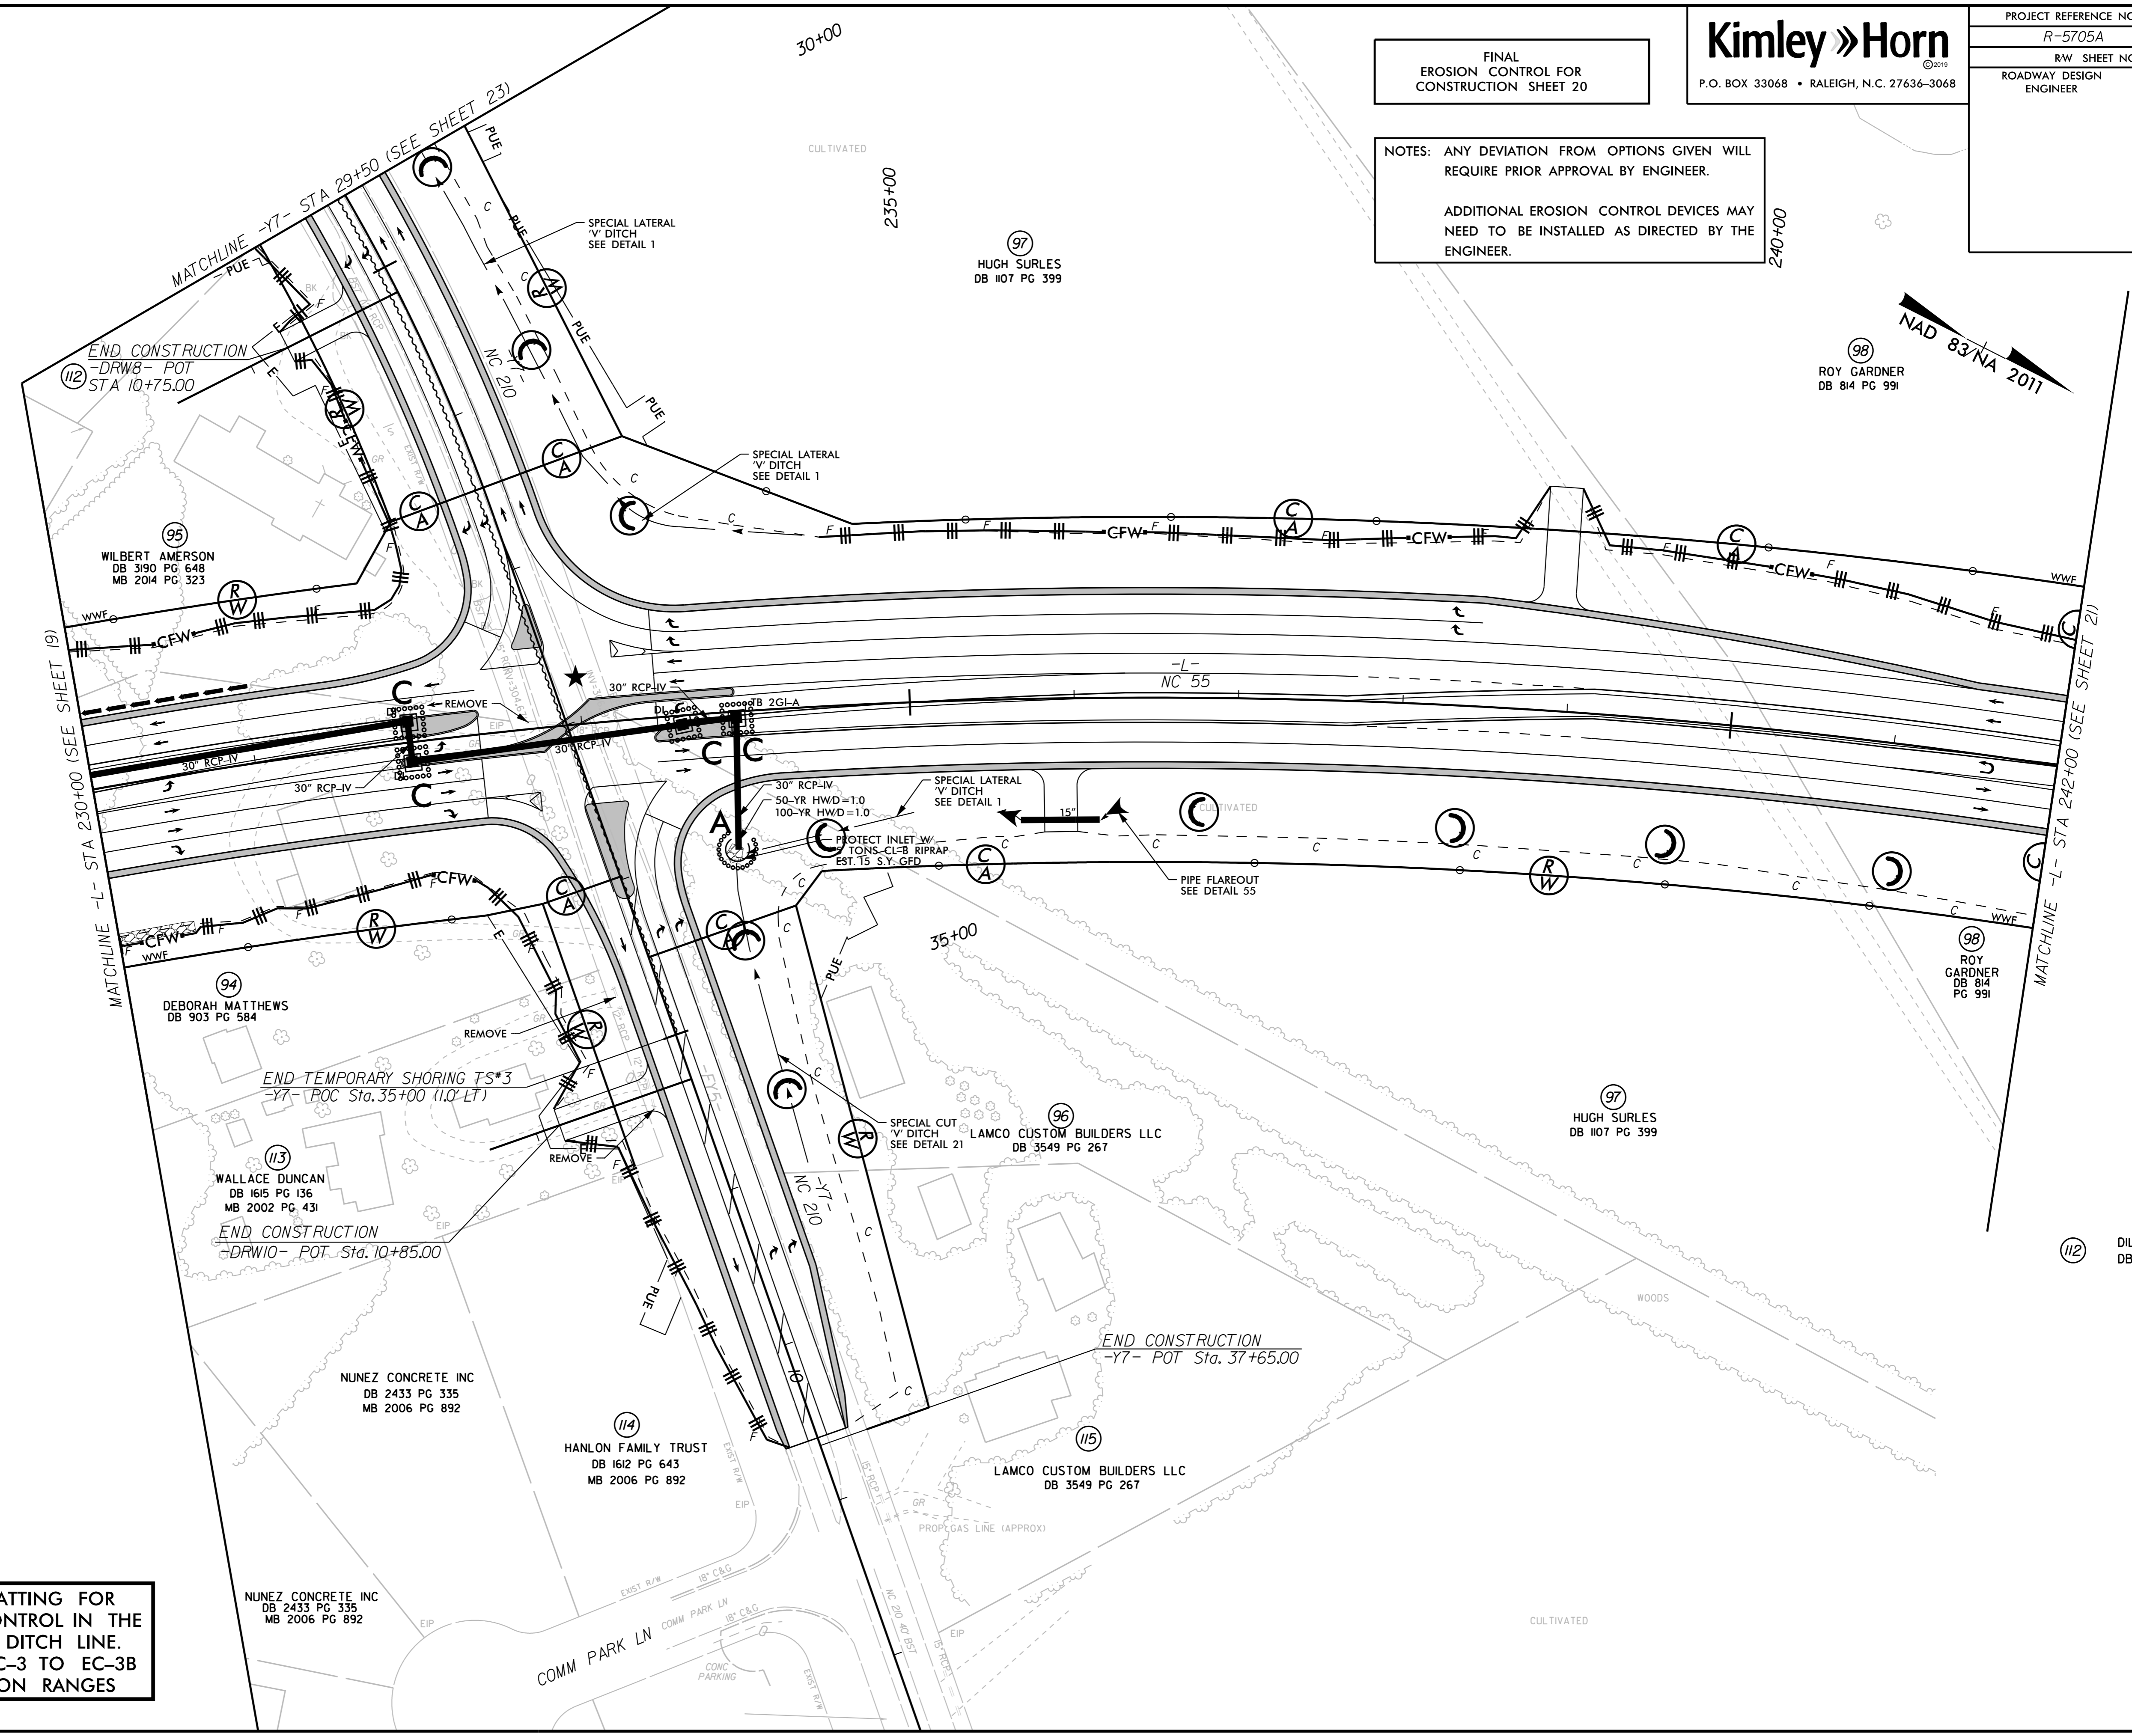

INSTALL MATTING FOR  
EROSION CONTROL IN THE  
PROPOSED DITCH LINE.  
SEE SHEET EC-3 TO EC-3B  
FOR STATION RANGES

112 DILLARD ENTERPRISES INC  
DB 875 PG 308