


FINAL  
EROSION CONTROL FOR  
CONSTRUCTION SHEET 23

NOTES: ANY DEVIATION FROM OPTIONS GIVEN WILL  
REQUIRE PRIOR APPROVAL BY ENGINEER.


ADDITIONAL EROSION CONTROL DEVICES MAY  
NEED TO BE INSTALLED AS DIRECTED BY THE  
ENGINEER.

**Kimley » Horn**  
P.O. BOX 33068 • RALEIGH, N.C. 27636-3068

PROJECT REFERENCE NO. R-5705A	SHEET NO. EC-43/CONST.23
RW SHEET NO. 24	
ROADWAY DESIGN ENGINEER	HYDRAULICS ENGINEER

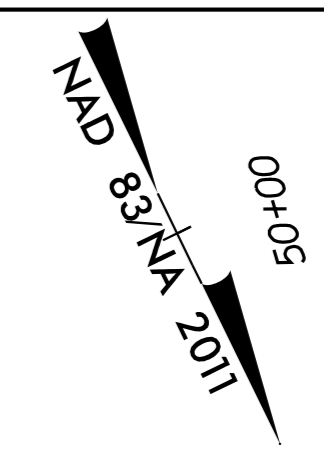

REVISIONS

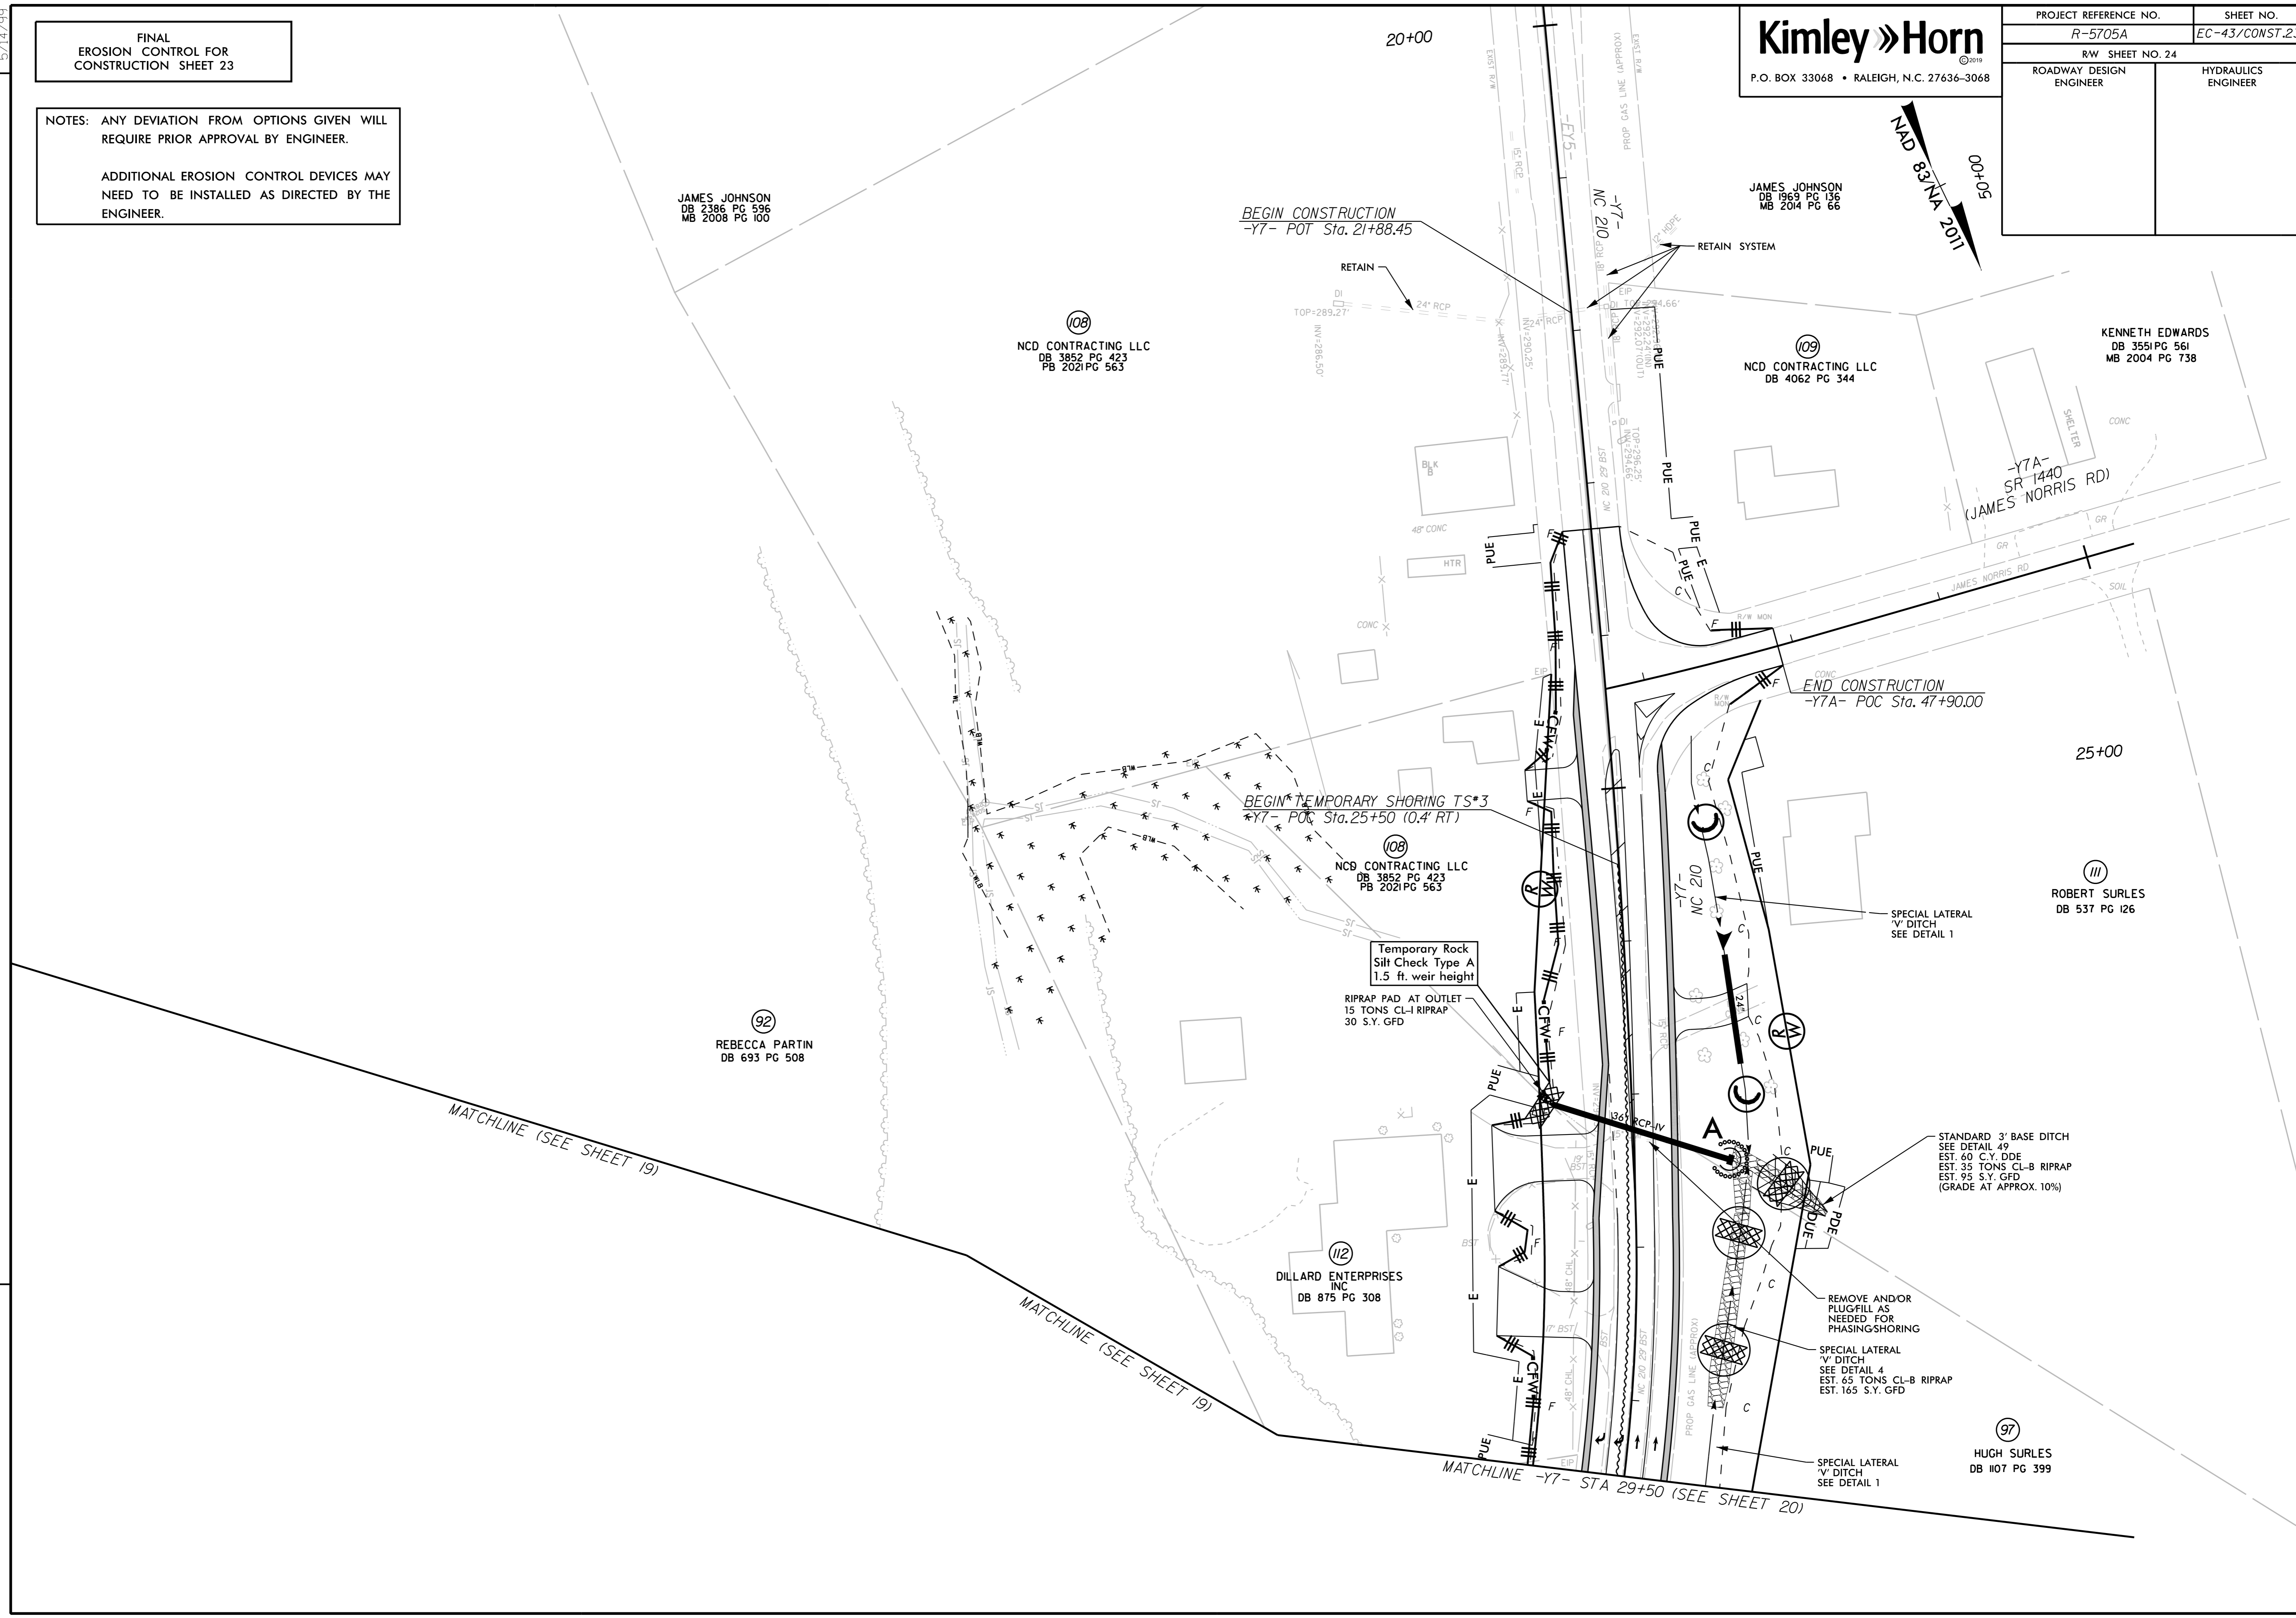

MATCHLINE (SEE SHEET 19)

MATCHLINE (SEE SHEET 19)

MATCHLINE -Y7- STA 29+50 (SEE SHEET 20)