


PROJECT REFERENCE NO.	SHEET NO.
HE-0011	EC-4/CONST.4
R/W SHEET NO.	HYDRAULICS ENGINEER
ROADWAY DESIGN ENGINEER	



CLEARING AND GRUBBING  
EROSION CONTROL FOR  
CONSTRUCTION SHEET 4

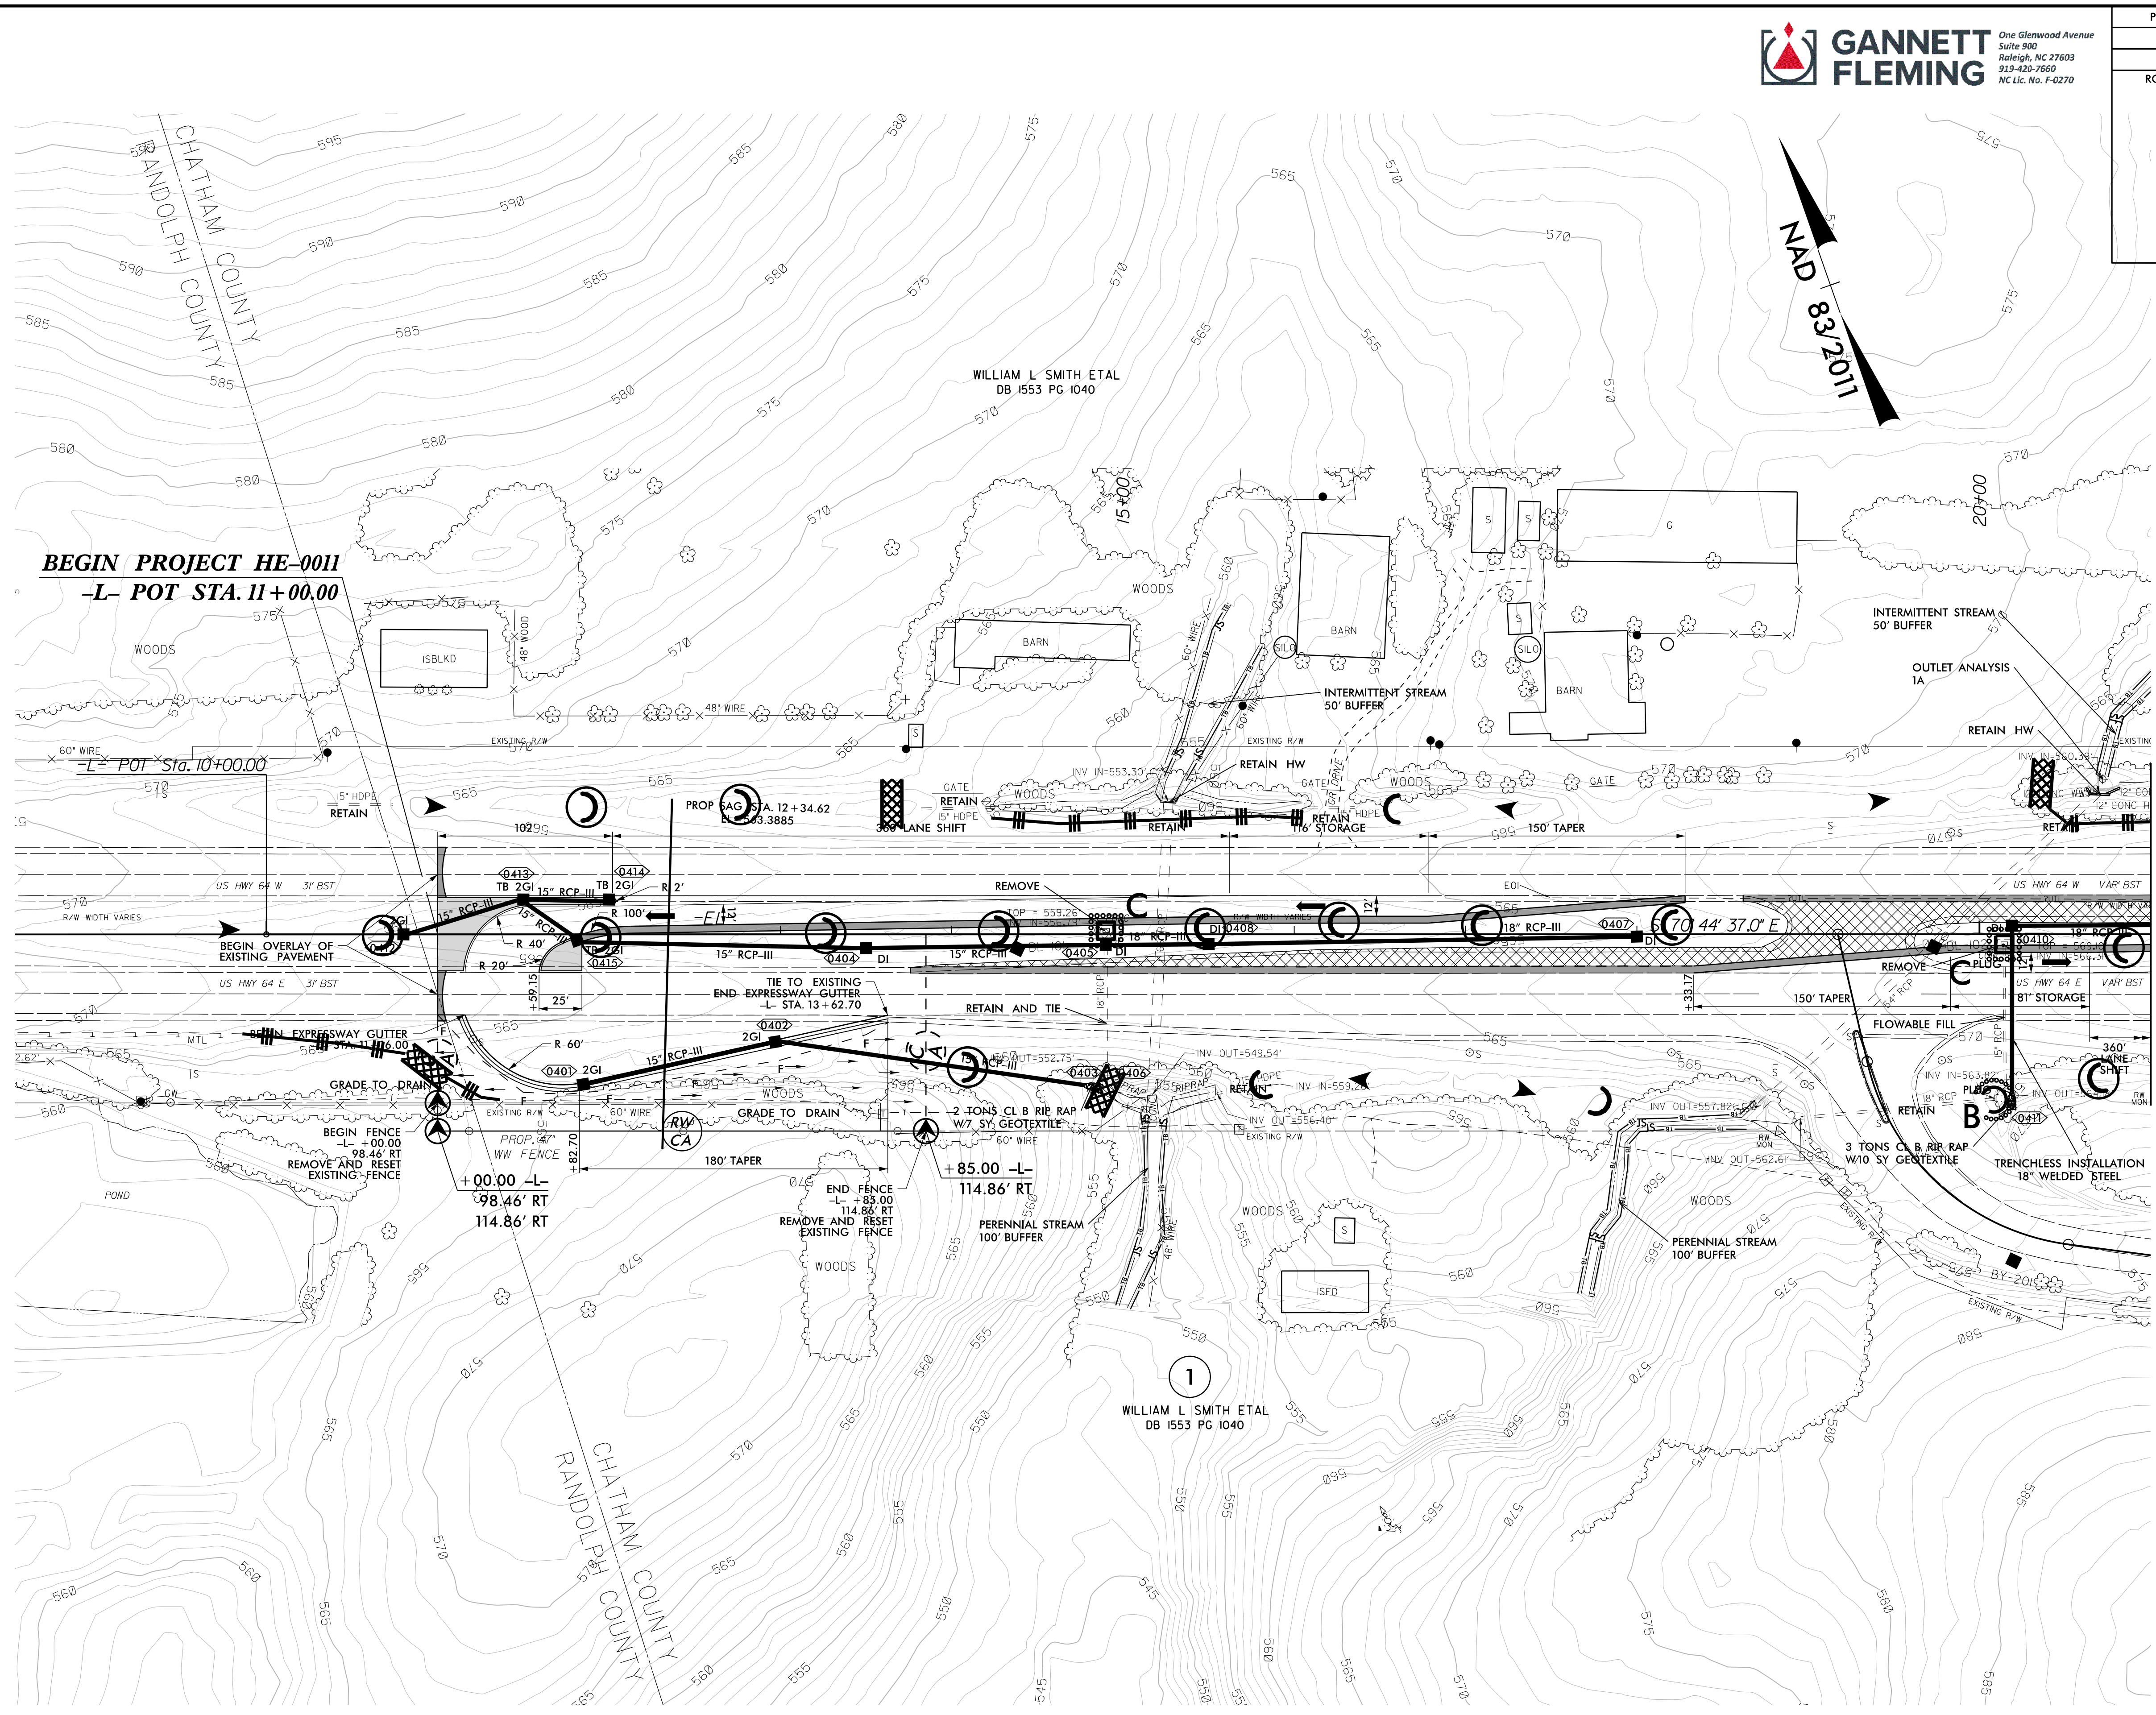

MATCHLINE SHEET 5  
-L- STA 21+00.00

8/17/99  
 SSSJL:USERNAME\$\$\$\$  
 17-JUL-2023 15:23  
 pw/gfnet-pw.bentley.com/gfnet-pw-01/Documents/Projects/691725-Working/task.017 - Chatham County Site/Erosion Control/CADD/PSHE-0011\_rdy\_psh04\_EC4.dgn