
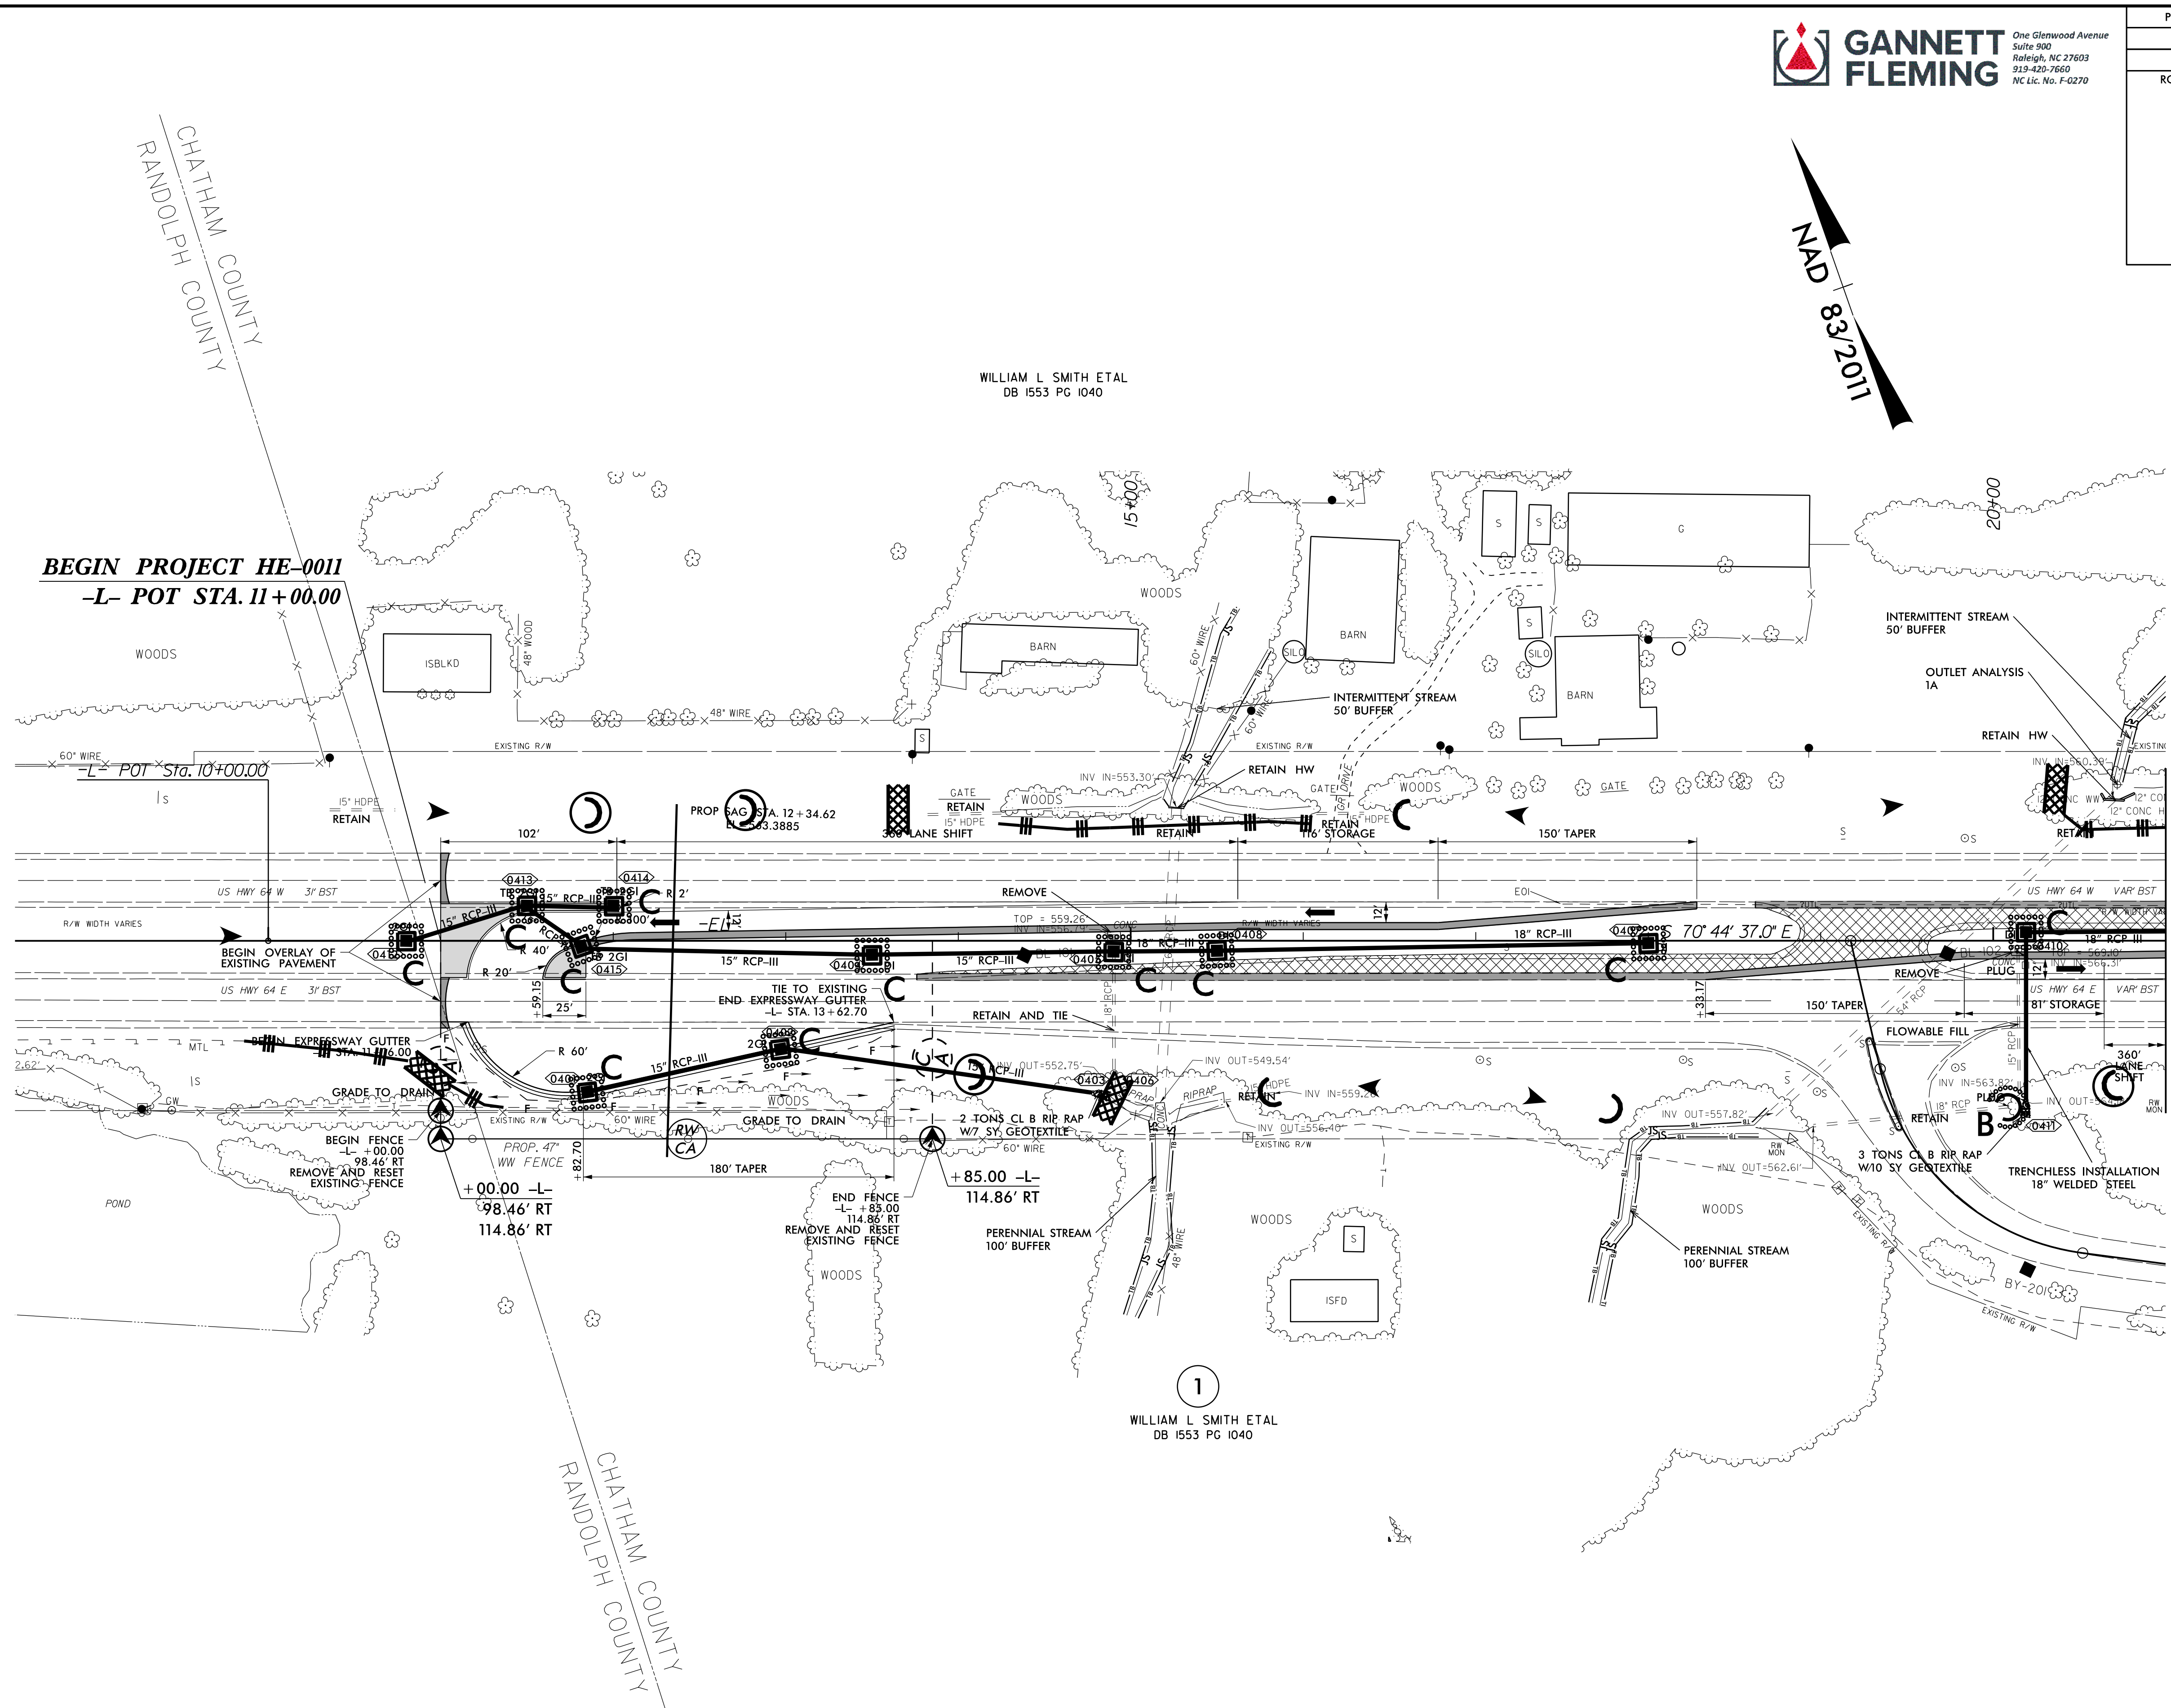


PROJECT REFERENCE NO.	SHEET NO.
HE-0011	EC-8/CONST.4
R/W SHEET NO.	HYDRAULICS ENGINEER
ROADWAY DESIGN ENGINEER	

FINAL PHASE
 EROSION CONTROL FOR
 CONSTRUCTION SHEET 4

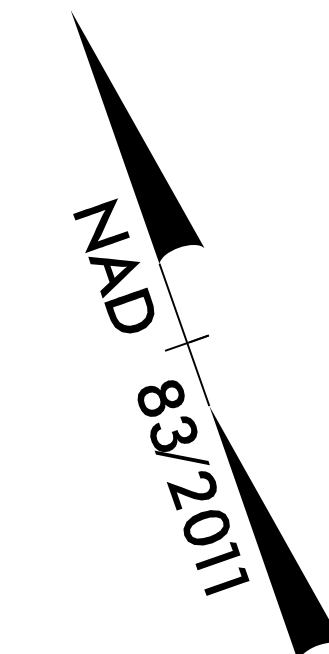

BEGIN PROJECT HE-0011
-L- POT STA. 11+00.00

-L- POT STA. 10+00.00

MATCHLINE SHEET 5
-L- STA 21+00.00

1
 WILLIAM L SMITH ETAL
 DB 1553 PG 1040

8/17/99
 SSSJLUSERNAMESS\$
 17-JUL-2023 15:23
 pw/gfnet-pw.bentley.com/gfnet-pw-01/Documents/Projects/691725-Working/task_017 - Chatham County SiteErosion Control/CADD/PSHE-0011_rdy_psh04_EC8.dgn