


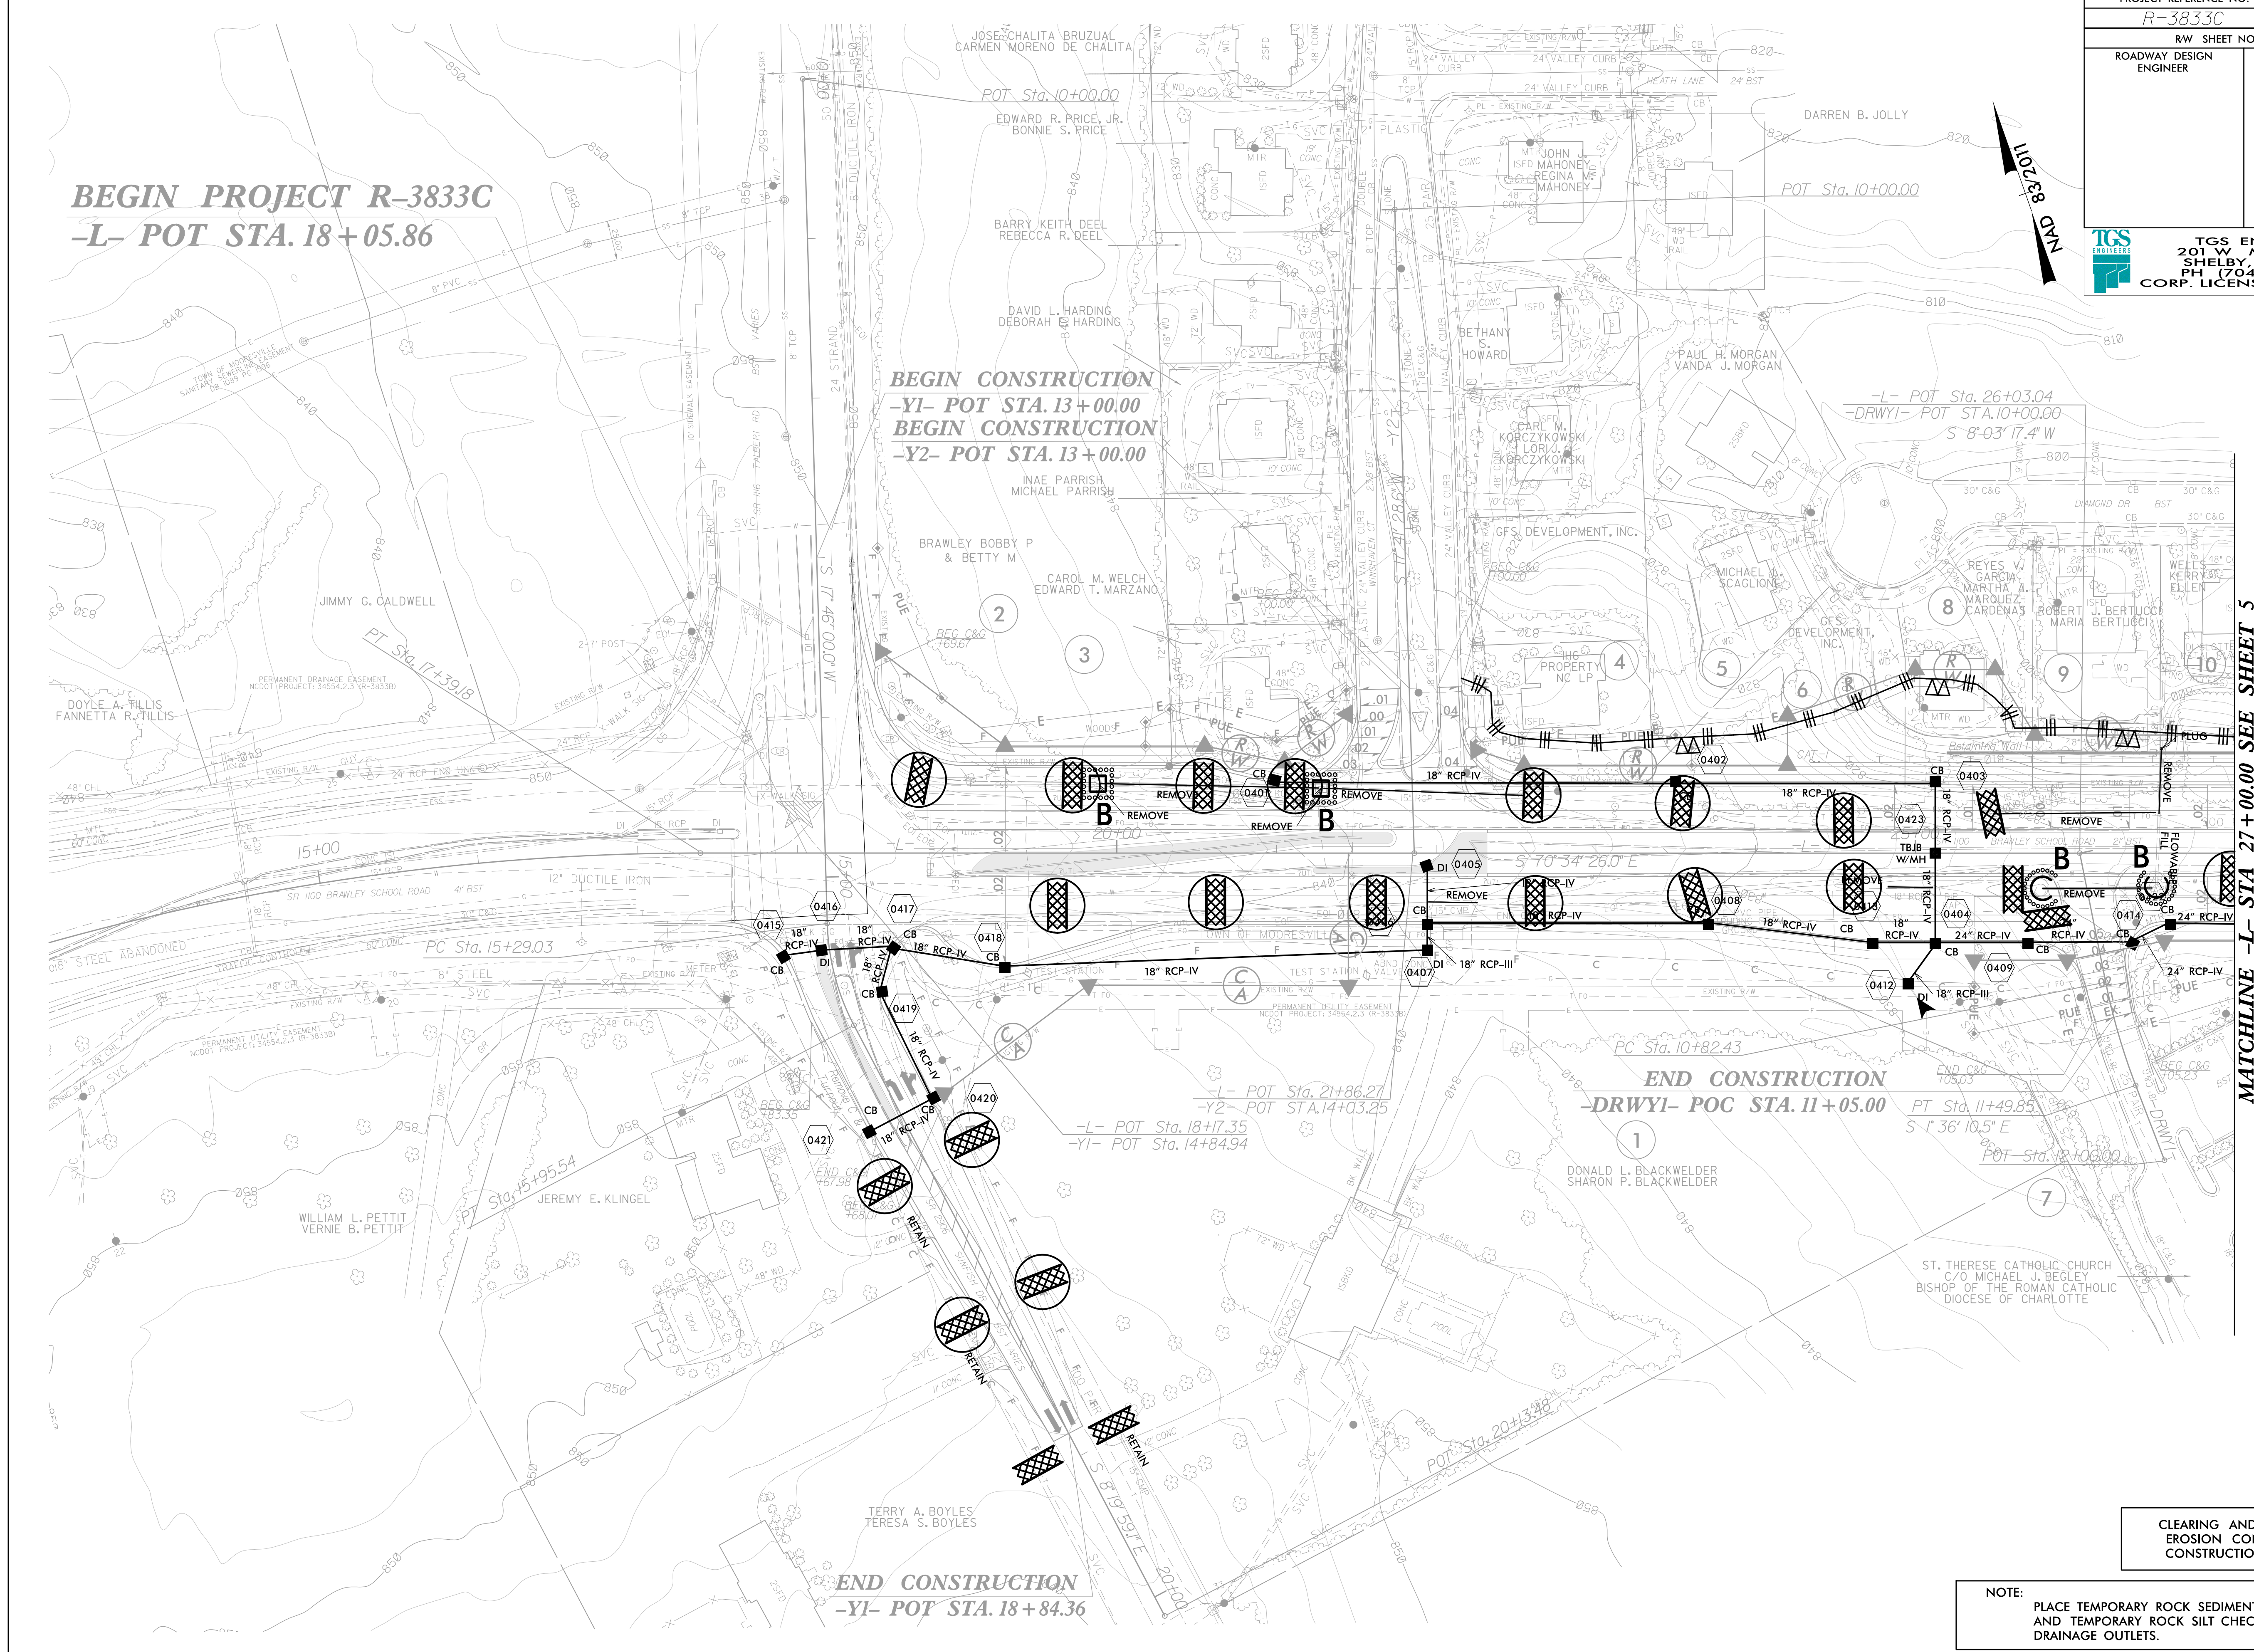
PROJECT REFERENCE NO. <b>R-3833C</b>		SHEET NO. <b>EC-04/CONST.4</b>	
RW SHEET NO.			
ROADWAY DESIGN ENGINEER		HYDRAULICS ENGINEER	
		<b>TGS ENGINEERS</b> 201 W MARION ST SHELBY, NC 28150 PH (704) 476-0003 CORP. LICENSE NO.: C-0275	

**BEGIN PROJECT R-3833C**  
**-L- POT STA. 18+05.86**

**BEGIN CONSTRUCTION**  
**-Y1- POT STA. 13+00.00**  
**BEGIN CONSTRUCTION**  
**-Y2- POT STA. 13+00.00**

**END CONSTRUCTION**  
**-DRWYI- POC STA. 11+05.00**

**END CONSTRUCTION**  
**-Y1- POT STA. 18+84.36**



**MATCHLINE -L- STA 27+00.00 SEE SHEET 5**

**CLEARING AND GRUBBING  
 EROSION CONTROL FOR  
 CONSTRUCTION SHEET 4**

**NOTE:**  
 PLACE TEMPORARY ROCK SEDIMENT DAMS TYPE - B  
 AND TEMPORARY ROCK SILT CHECKS TYPE - A AT  
 DRAINAGE OUTLETS.