
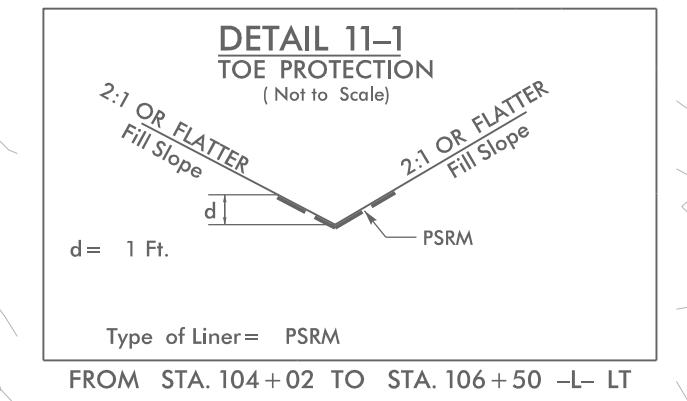


PROJECT REFERENCE NO. U-5824	SHEET NO. EC-II/CONST. II
RW SHEET NO. ROADWAY DESIGN ENGINEER	HYDRAULICS ENGINEER
Prepared in the Office of:	
	
<small>NC FIRM LICENSE Nos P-0539 220 Executive Ct. Hillsborough, NC 27278 (919) 752-3883 C991132-6676 (FAX)</small>	


CLEARING AND GRUBBING
EROSION CONTROL FOR
CONSTRUCTION SHEET 11

UTILIZE FABRIC INSERT INLET PROTECTION
DEVICES IN LIEU OF ROCK INLET SEDIMENT
TRAPS, TYPE C AS DIRECTED BY ENGINEER



END TIP PROJECT U-5824
Sta. -L- Sta.106+65.31

END TIP PROJECT U-5824
Sta. -L- Sta.108+40.00

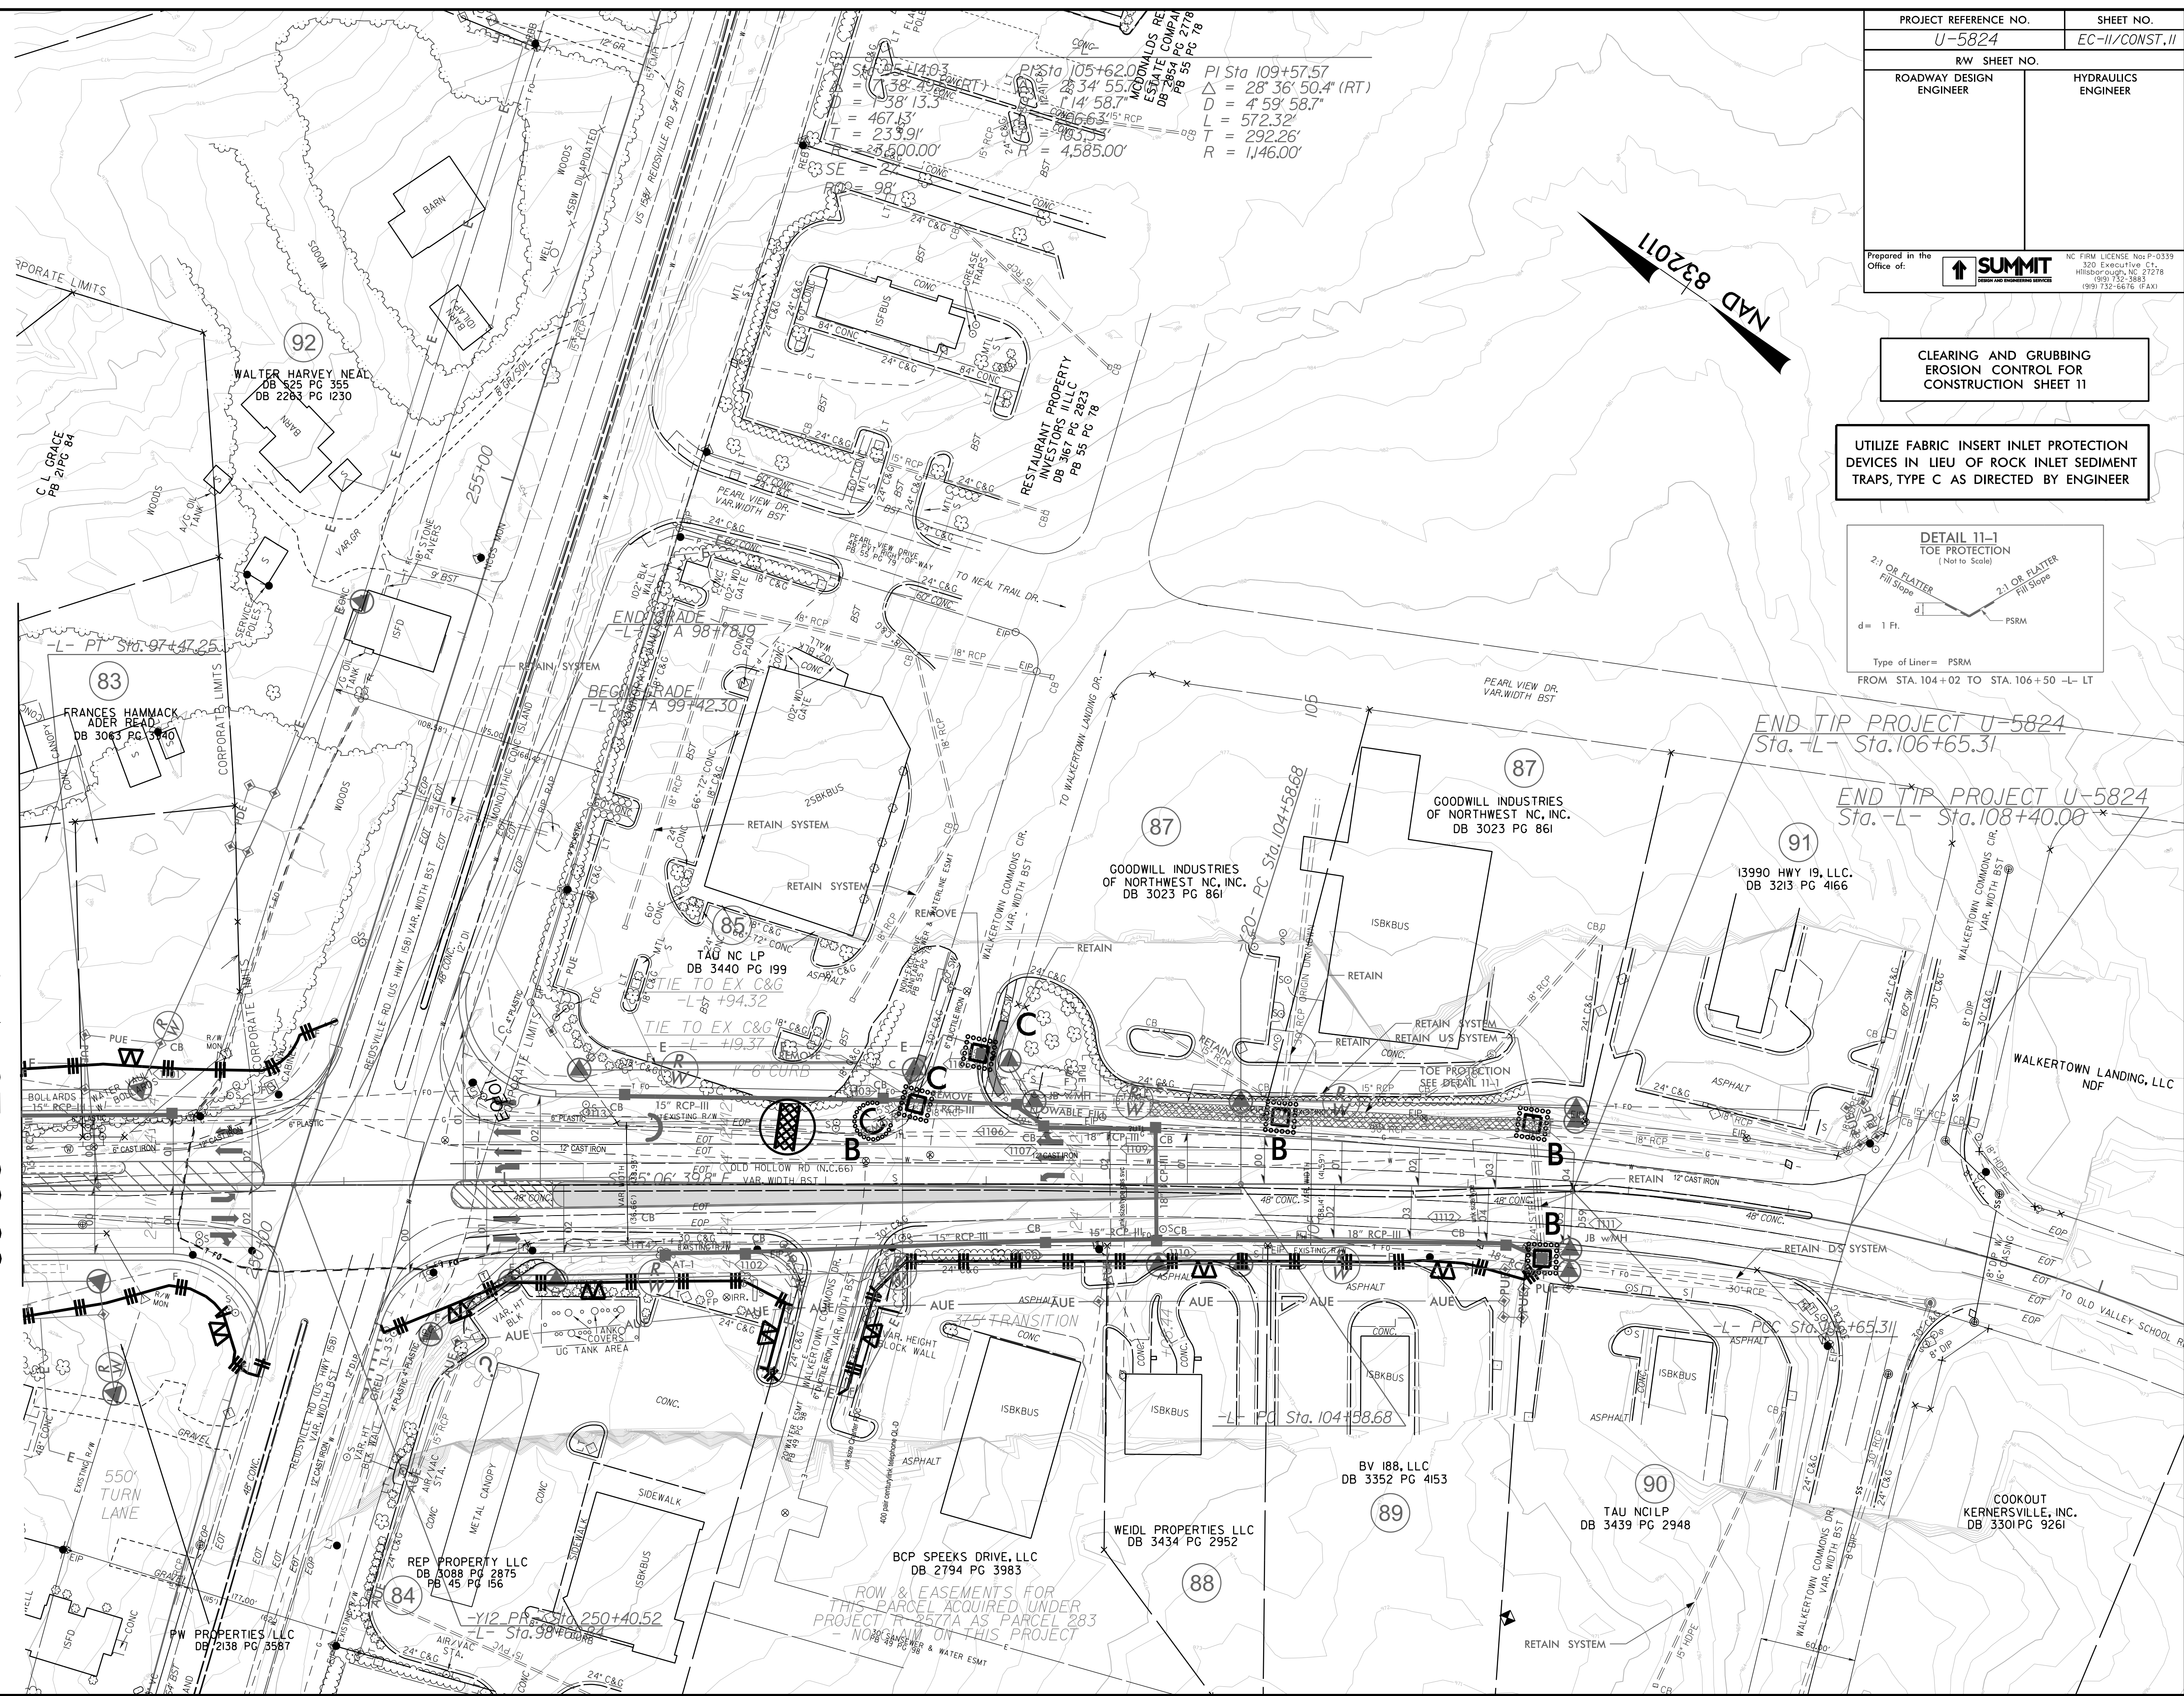

MATCHLINE -L- STA 97+00.00
(SEE SHEET 10)

REVISIONS

8/17/99

09 AUG 2023 15:29
05620 EC-PH-11-C&G.dgn