
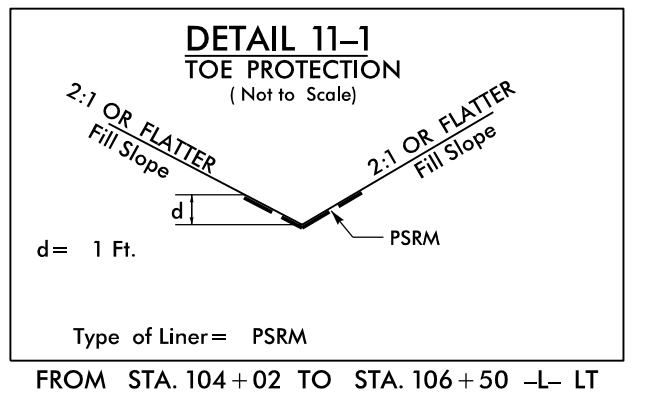


PROJECT REFERENCE NO. U-5824	SHEET NO. EC-19/CONST.11
RW SHEET NO.	
ROADWAY DESIGN ENGINEER	HYDRAULICS ENGINEER
Prepared in the Office of:	
	
<small>NC FIRM LICENSE Nos P-0339 220 Executive Ct. Hillsborough, NC 27278 (919) 752-3883 CEN 132-6676 (FAX)</small>	

INSTALL MATTING FOR EROSION CONTROL IN ALL PROPOSED DETAIL DITCHES.




NAD 832011

PI Sta 95+14.03
 $\Delta = 738' 49.54''$ (RT)
 $D = 38' 13.3''$
 $L = 467.13'$
 $T = 233.91'$
 $R = 3,500.00'$
 $SE = 27'$
 $RO = 98'$

PI Sta 105+62.00
 $\Delta = 2' 34' 55.70''$
 $D = 1' 14' 58.7''$
 $L = 206.63'$
 $T = 103.33'$
 $R = 4,585.00'$

PI Sta 109+57.57
 $\Delta = 28' 36' 50.4''$ (RT)
 $D = 4' 59' 58.7''$
 $L = 572.32'$
 $T = 292.26'$
 $R = 1,146.00'$

MATCHLINE -L- STA 97+00.00
(SEE SHEET 10)

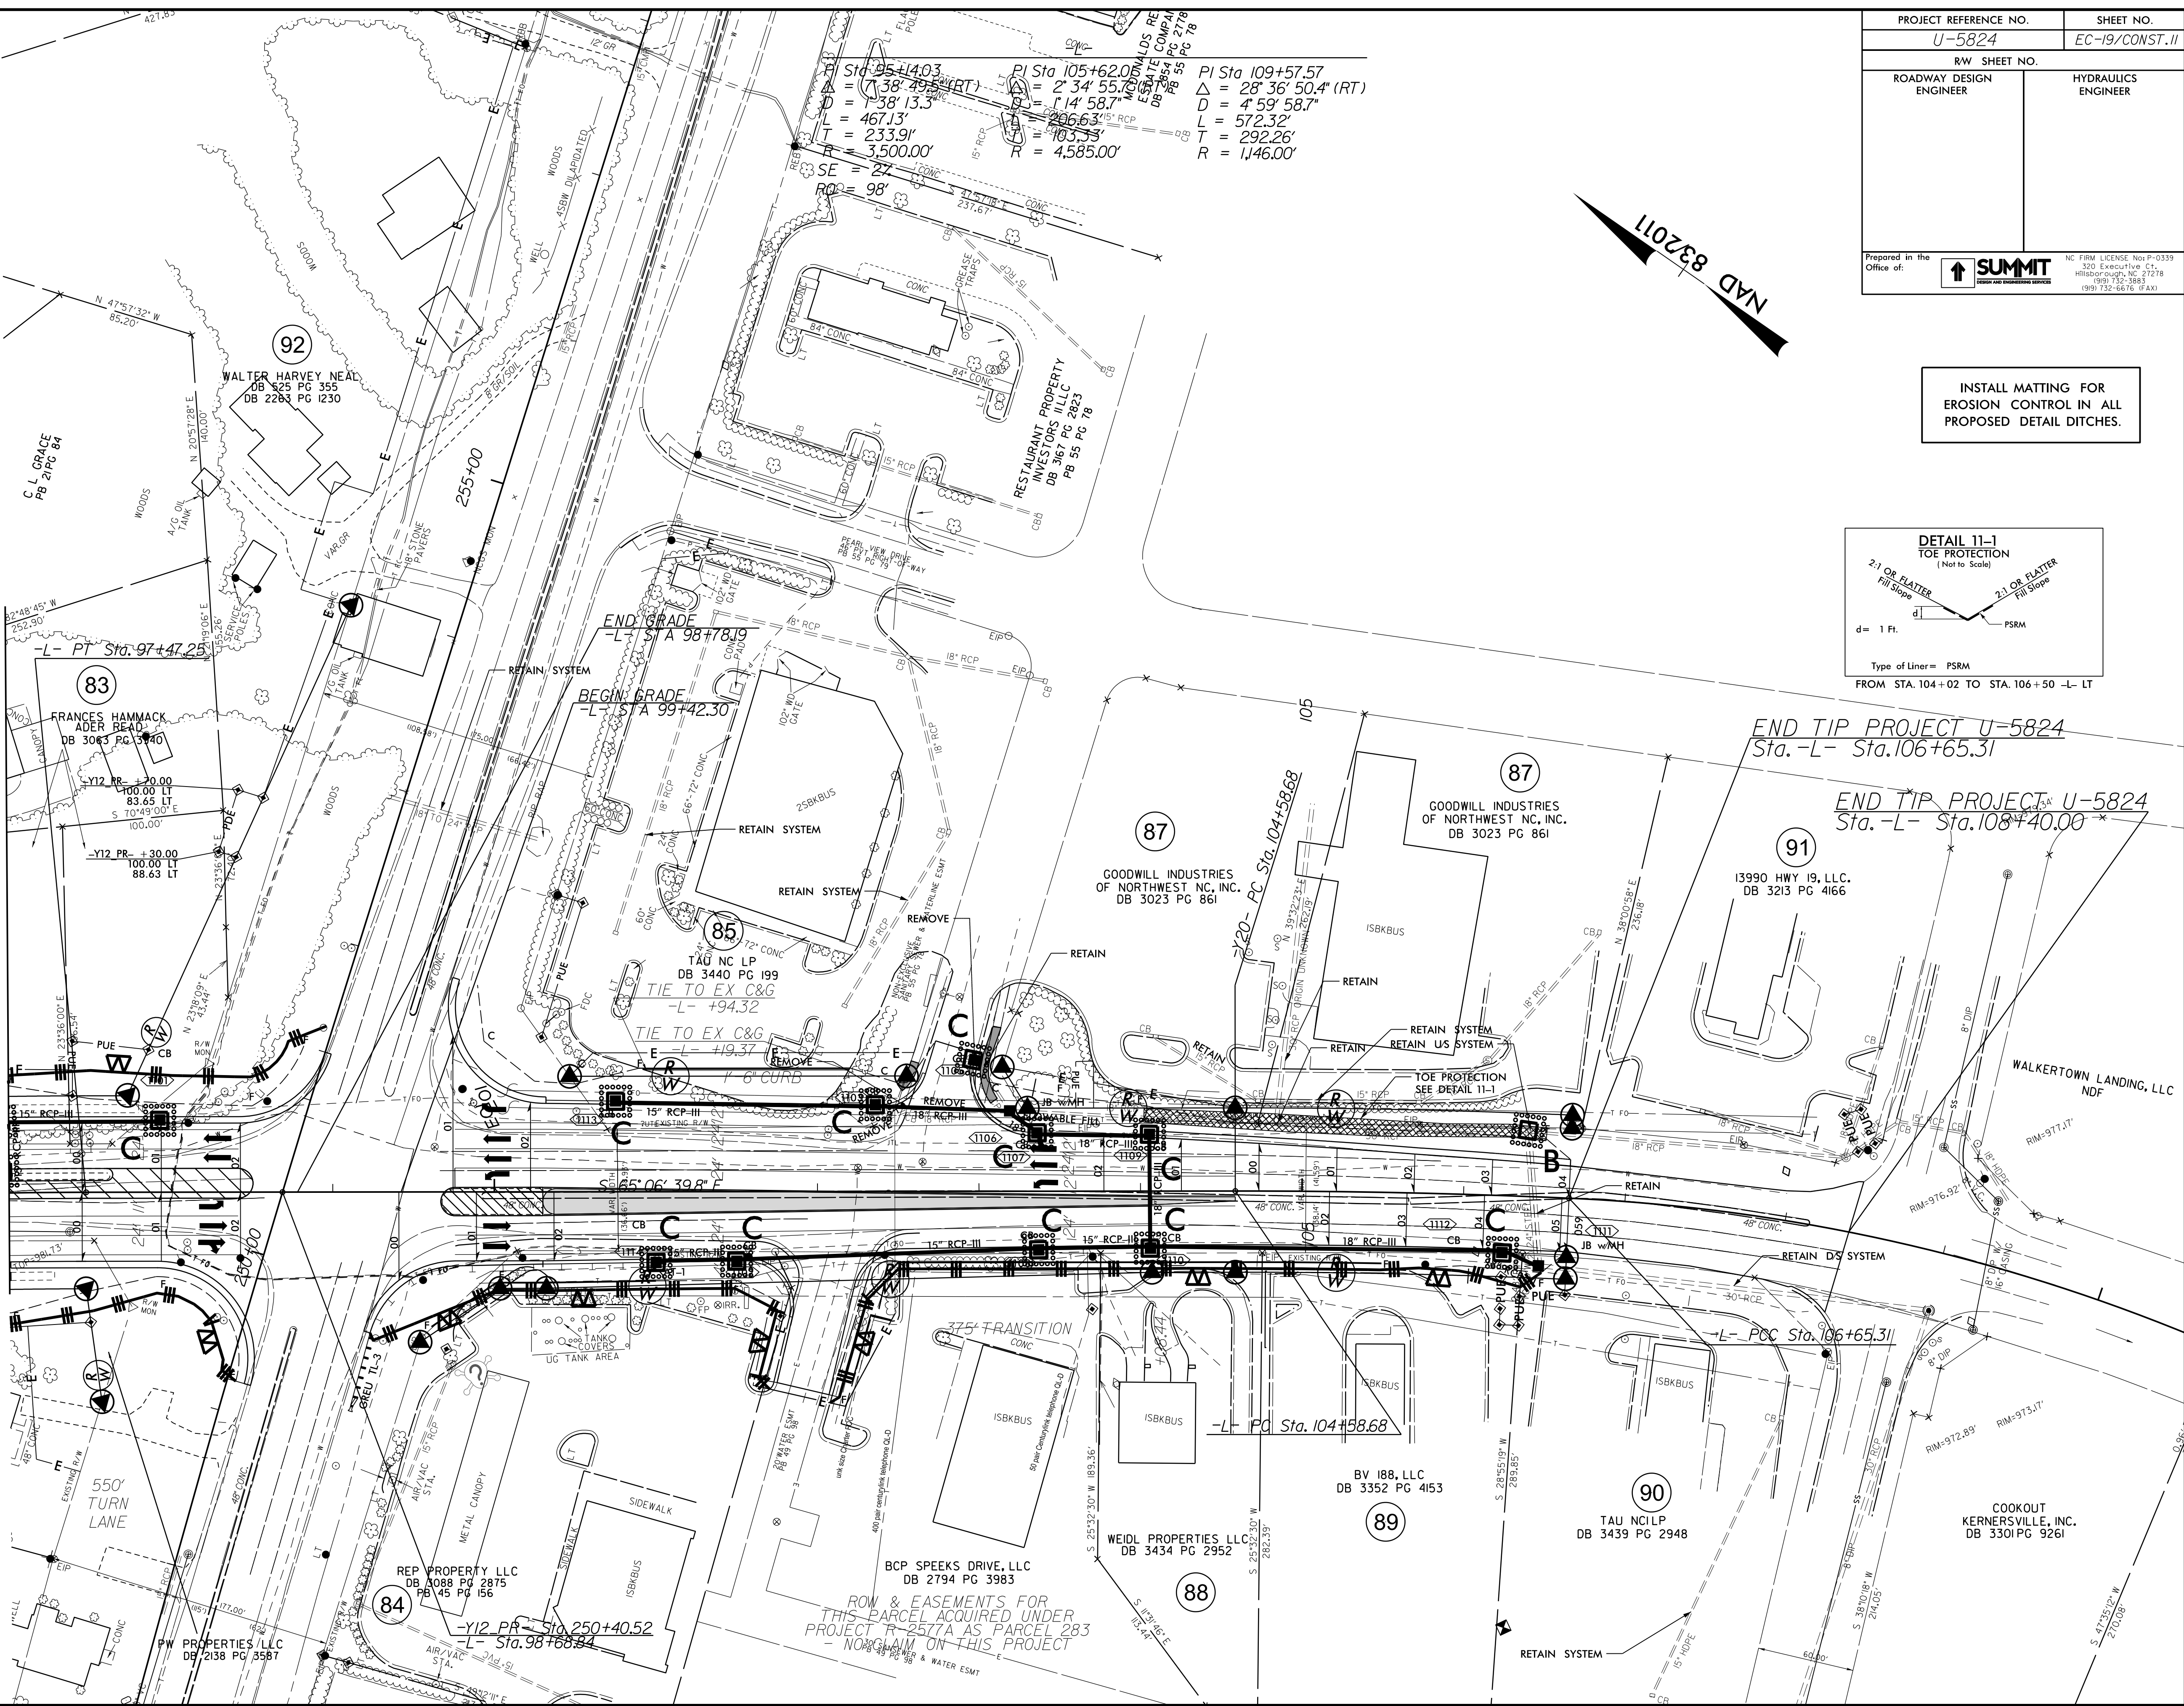

END TIP PROJECT U-5824
Sta. -L- Sta.106+65.31

END TIP PROJECT U-5824
Sta. -L- Sta.108+40.00

ROW & EASEMENTS FOR THIS PARCEL ACQUIRED UNDER PROJECT R-257A AS PARCEL 283 - NORTH LANE ON THIS PROJECT

REVISIONS

8/17/99

09-AUG-2023 13:17:01
U-5824-EC-Pan-11-1.rvt.dgn
Newman