


NOTES:
 FOR GENERAL NOTES, SEE SHEET S-3.
 FOR TYPICAL SECTION, SEE SHEET S-4.
 * REMOVE, STORE, AND REINSTALL AS REQUIRED.

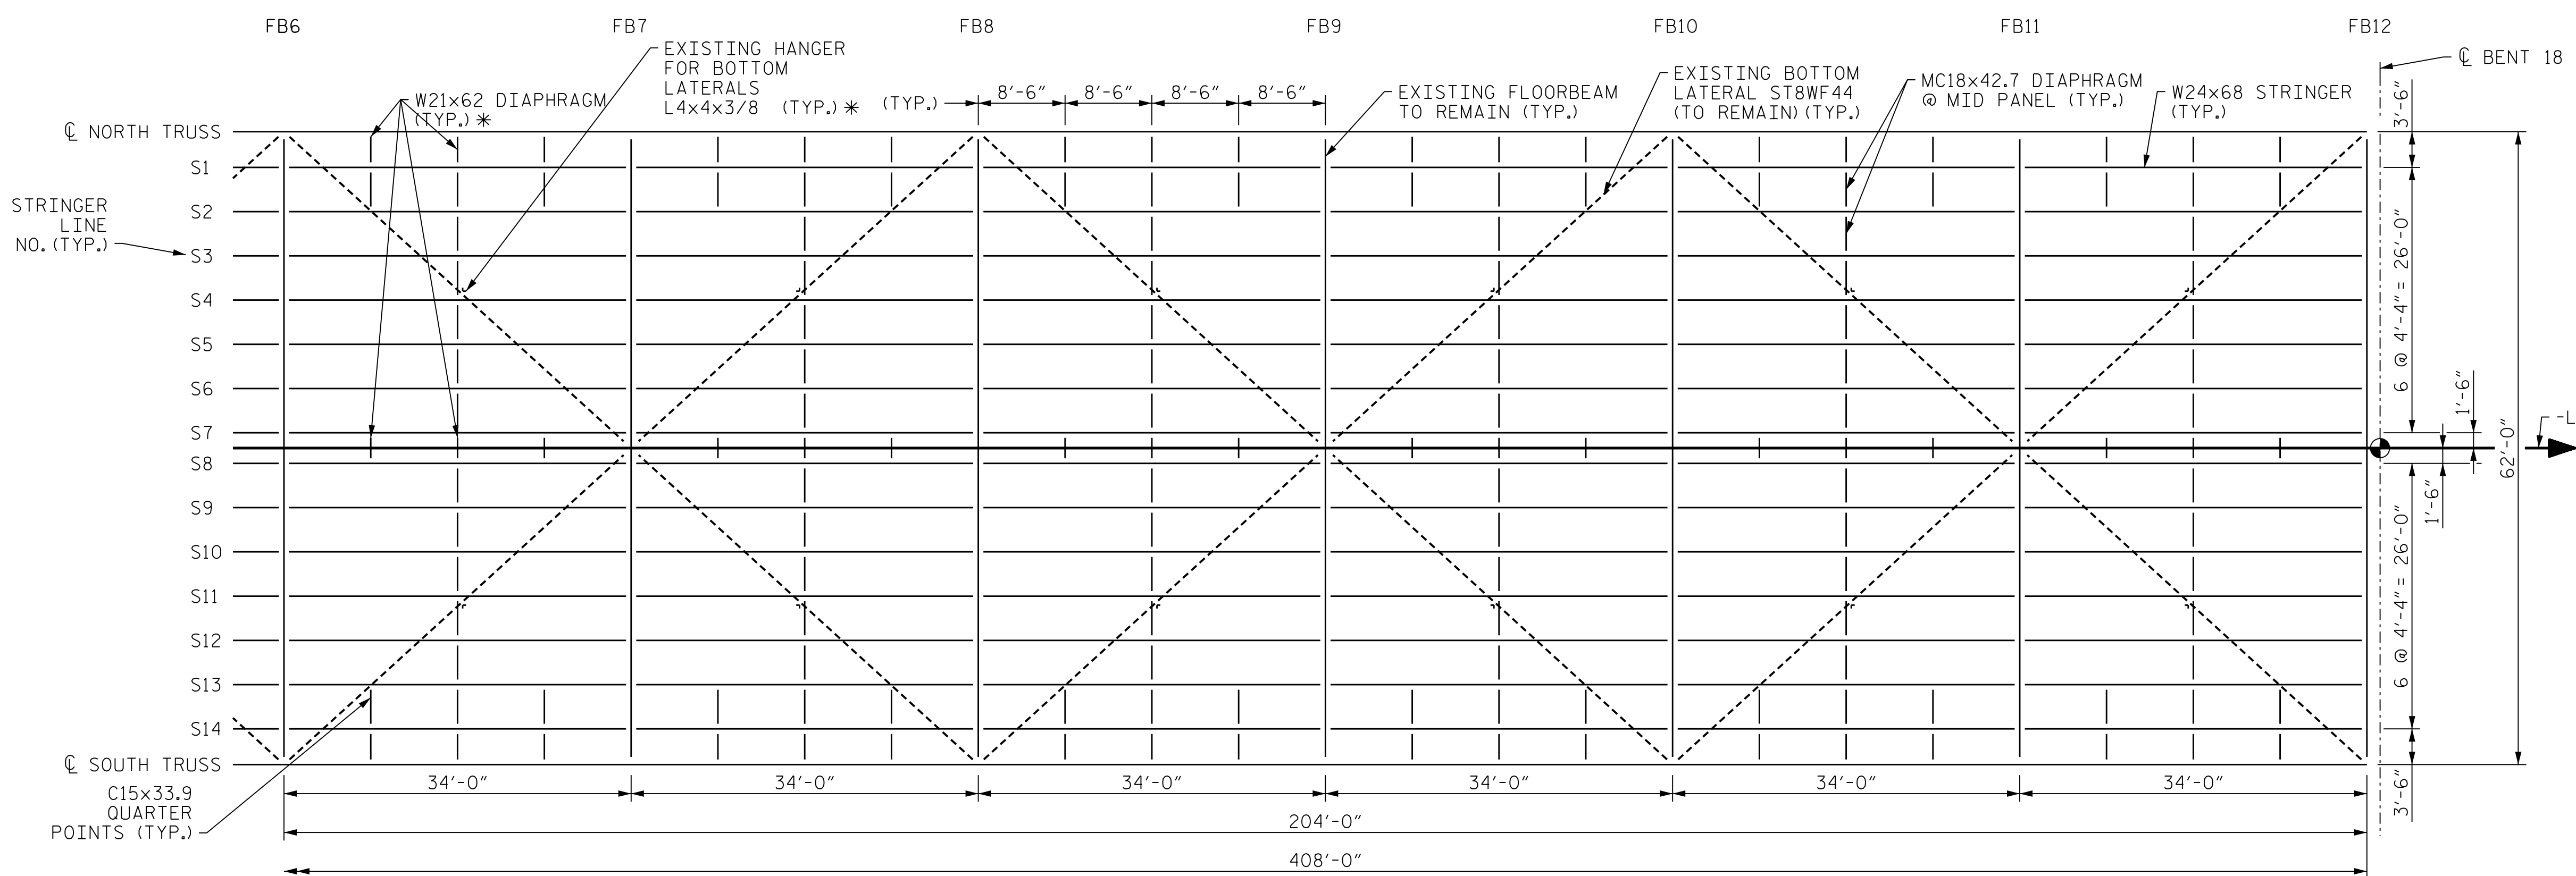

LIFT SPAN FRAMING PLAN


PROJECT NO. 15BPR.102.3
NEW HANOVER COUNTY
 BRIDGE NO. 640013

STATE OF NORTH CAROLINA
 DEPARTMENT OF TRANSPORTATION
 RALEIGH

STRUCTURAL STEEL FRAMING PLAN



333 FAYETTEVILLE STREET, SUITE 500
 RALEIGH, NC 27601
 NC LICENSE NO. C-2979

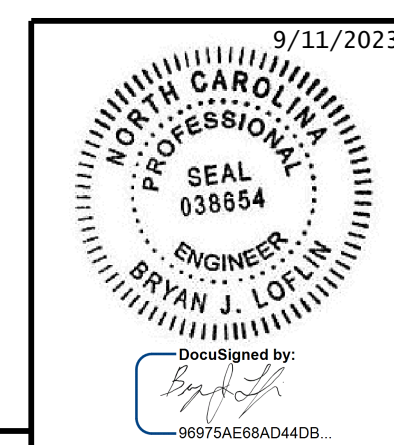

REVISIONS						SHEET NO.
NO.	BY:	DATE:	NO.	BY:	DATE:	TOTAL SHEETS
1			3			21
2			4			

**DOCUMENT NOT CONSIDERED FINAL
 UNLESS ALL SIGNATURES COMPLETED**

9/8/2023
 401.015.15BPR.102.5MLL.FP.B.dgn

DESIGNED BY: C. CORMAN DATE: JUL 2023
 DRAWN BY: R. JOHNSON DATE: JUL 2023
 CHECKED BY: M. NIFONG DATE: AUG 2023
 DESIGN ENGINEER OF RECORD: B. LOFLIN DATE: SEP 2023