
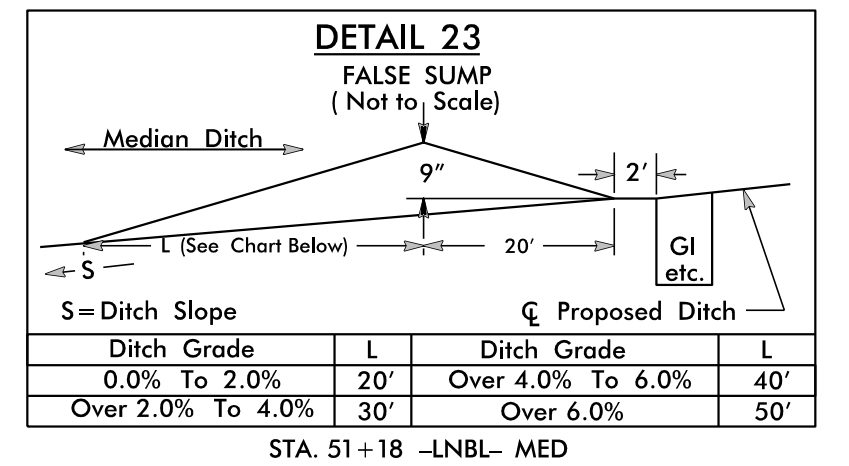
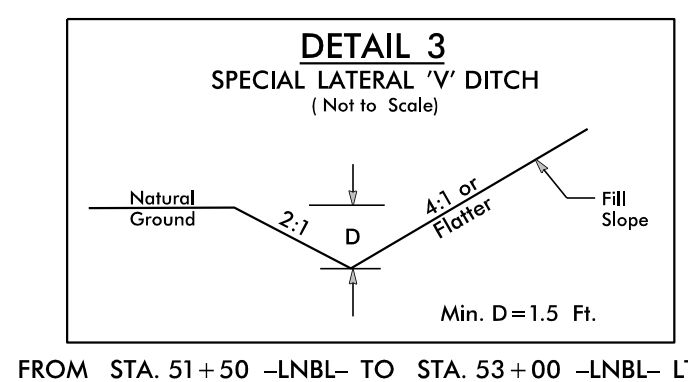


PROJECT REFERENCE NO.	SHEET NO.
U-5312	EC-04/CONST.06
RW SHEET NO.	
ROADWAY DESIGN ENGINEER	HYDRAULICS ENGINEER


CLEARING AND GRUBBING
EROSION CONTROL FOR
CONSTRUCTION SHEET 06

NOTE:
UTILIZE FABRIC INSERT INLET PROTECTION DEVICES IN LIEU OF
ROCK INLET SEDIMENT TRAPS, TYPE-C AS DIRECTED TO AVOID
IMPOUNDMENT OF RUNOFF IN ROADWAY OPEN TO TRAFFIC.

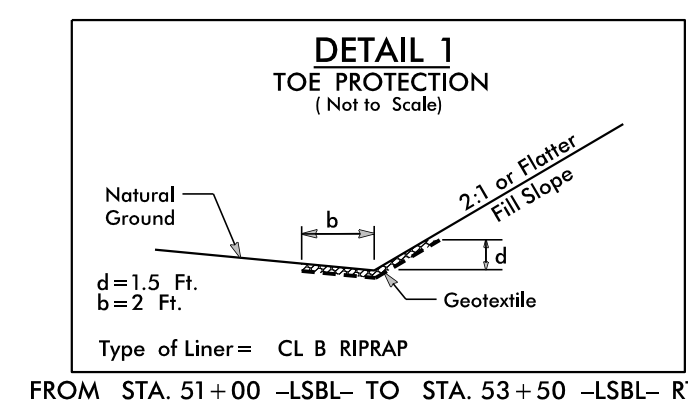

NAD 83/NSRS 2007

BEGIN TIP PROJECT U-5312
-L- STA. 50+50.00
GRADE LINES MAY BE ADJUSTED AT THEIR
BEGINNING AS DIRECTED BY THE ENGINEER
IN ORDER TO SECURE A PROPER TIE-IN.

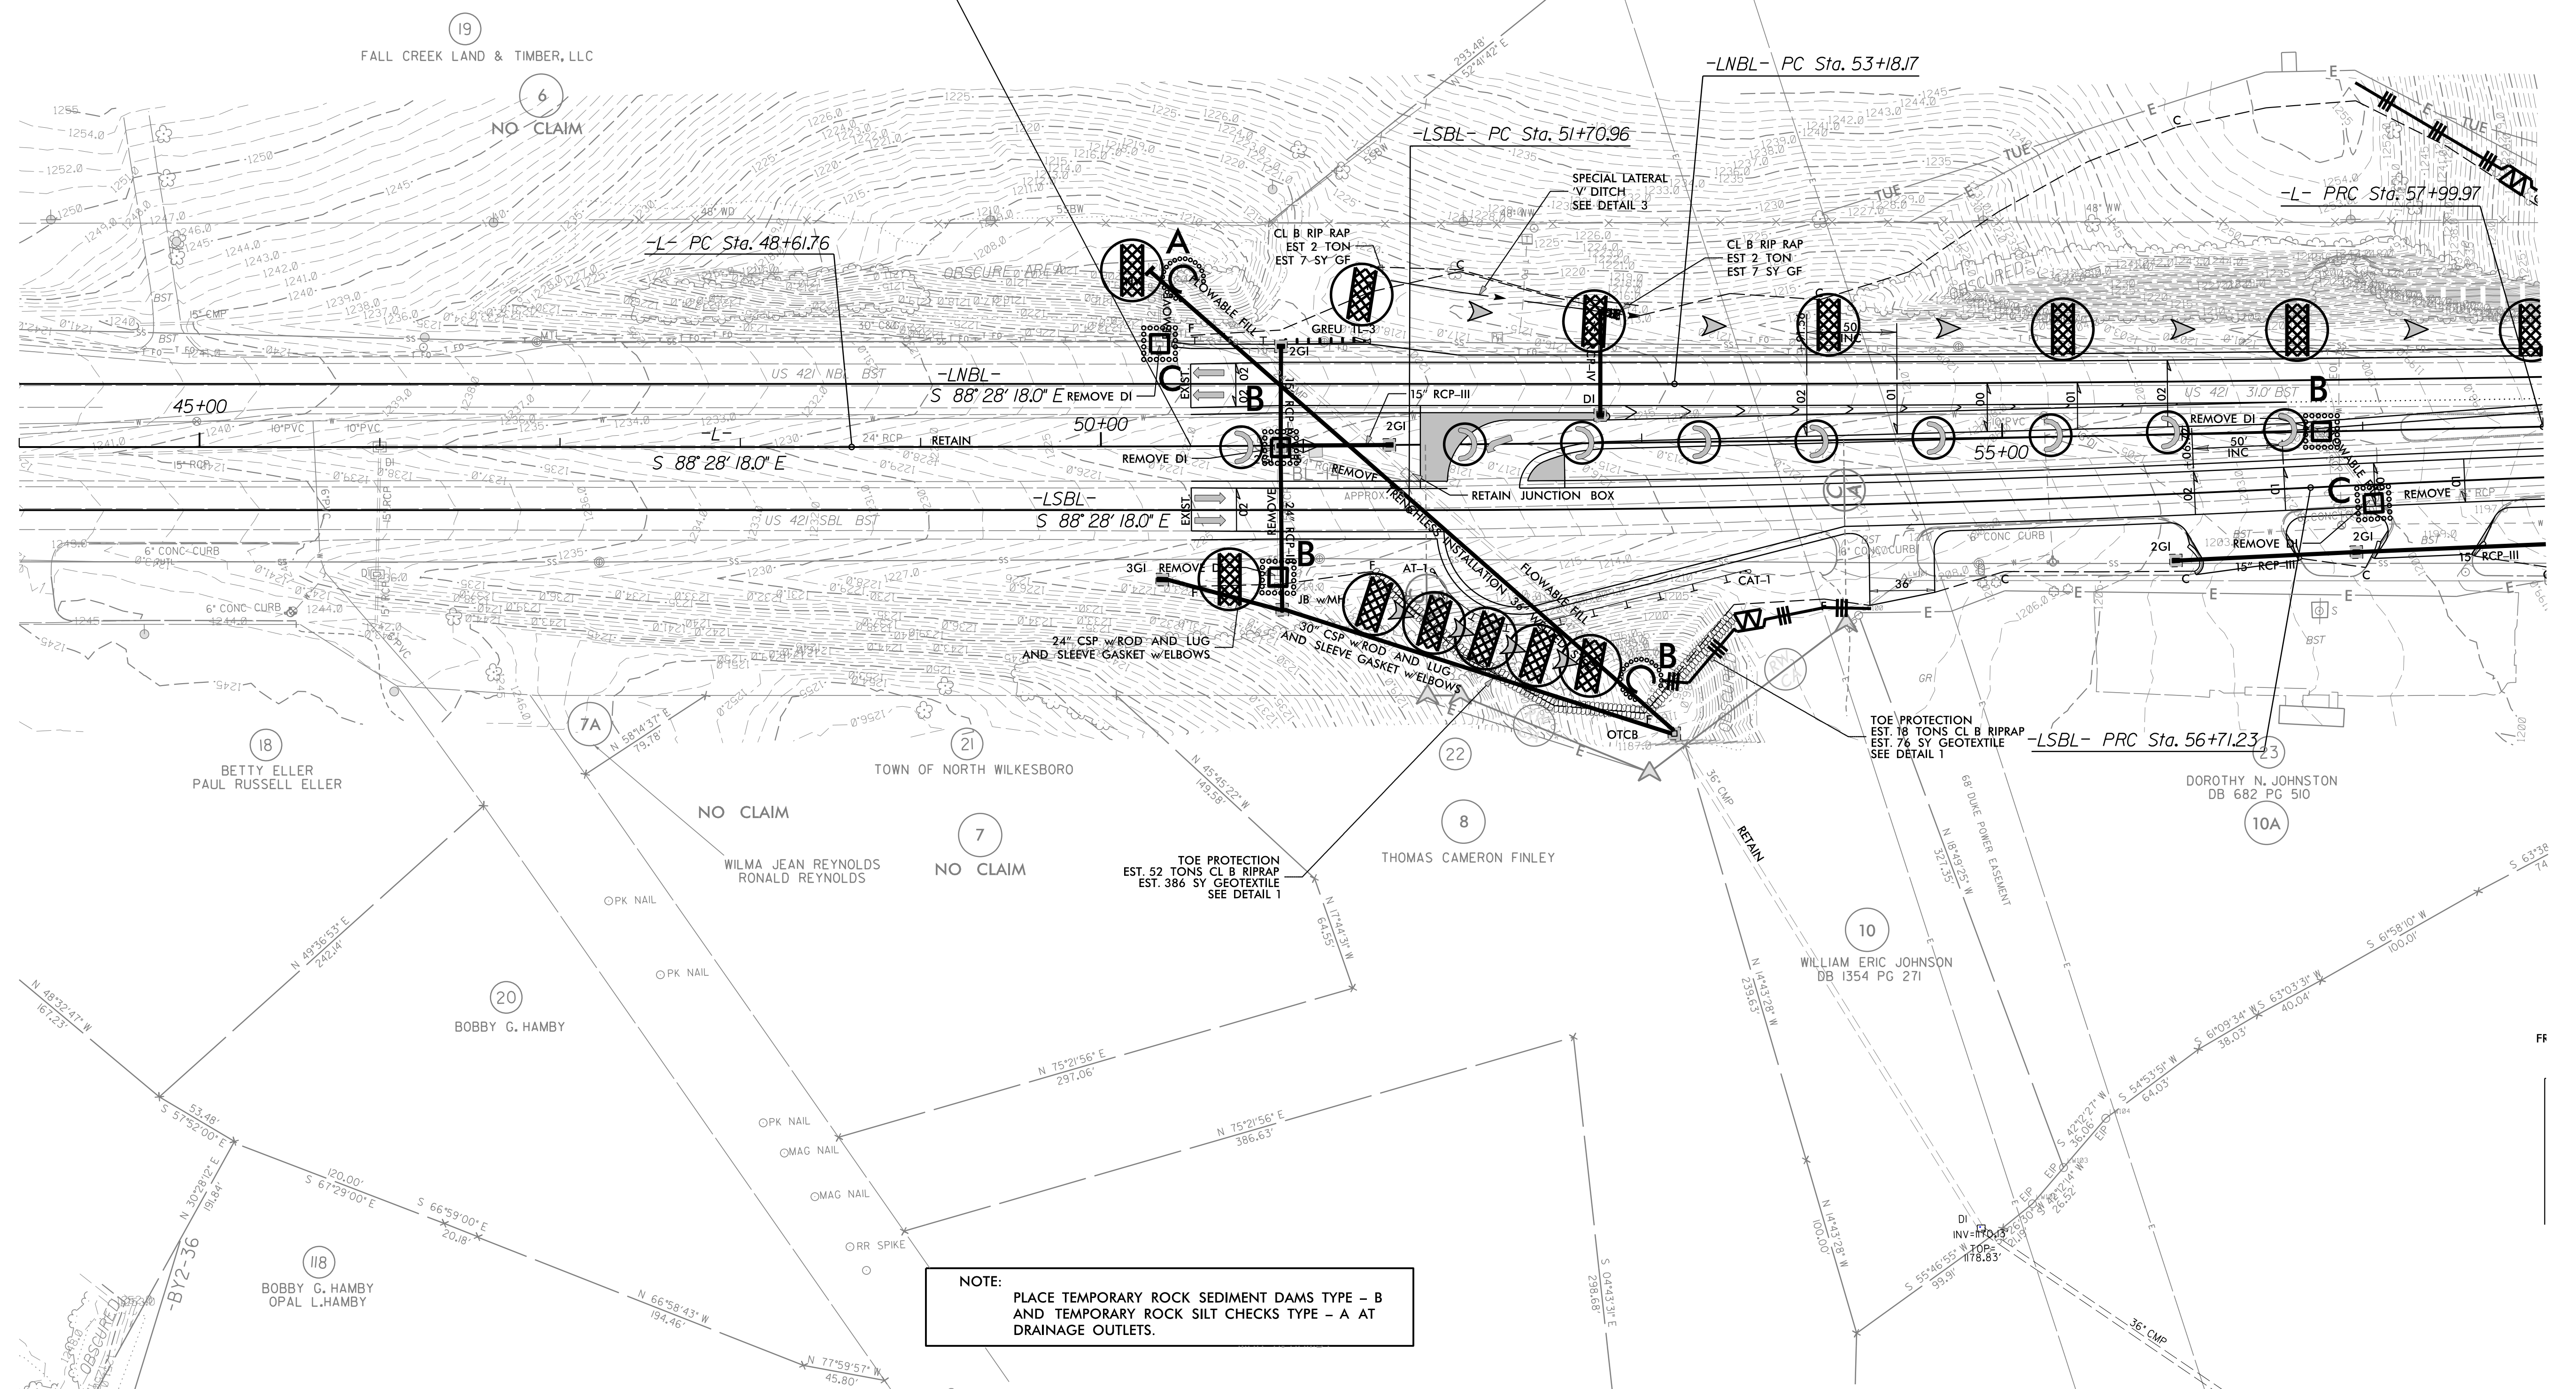

NOTE:
PLACE TEMPORARY ROCK SEDIMENT DAMS TYPE - B
AND TEMPORARY ROCK SILT CHECKS TYPE - A AT
DRAINAGE OUTLETS.