
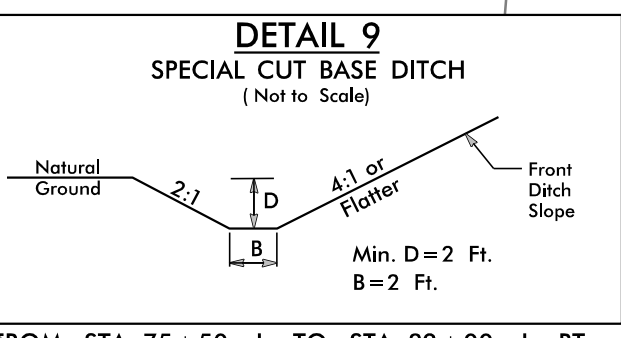
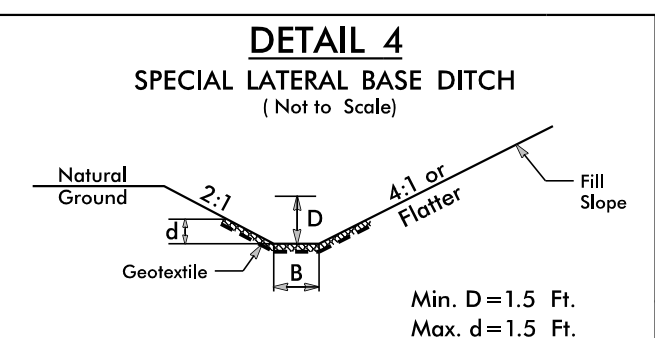
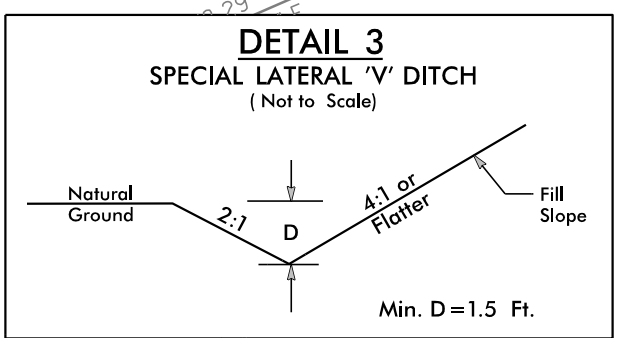


PROJECT REFERENCE NO.	SHEET NO.
U-5312	EC-06/CONST.08
RW SHEET NO.	
ROADWAY DESIGN ENGINEER	HYDRAULICS ENGINEER

CLEARING AND GRUBBING  
EROSION CONTROL FOR  
CONSTRUCTION SHEET 08

NOTE:  
UTILIZE FABRIC INSERT INLET PROTECTION DEVICES IN LIEU OF  
ROCK INLET SEDIMENT TRAPS, TYPE-C AS DIRECTED TO AVOID  
IMPOUNDMENT OF RUNOFF IN ROADWAY OPEN TO TRAFFIC.

NOTE:  
PLACE TEMPORARY ROCK SEDIMENT DAMS TYPE - B  
AND TEMPORARY ROCK SILT CHECKS TYPE - A AT  
DRAINAGE OUTLETS.

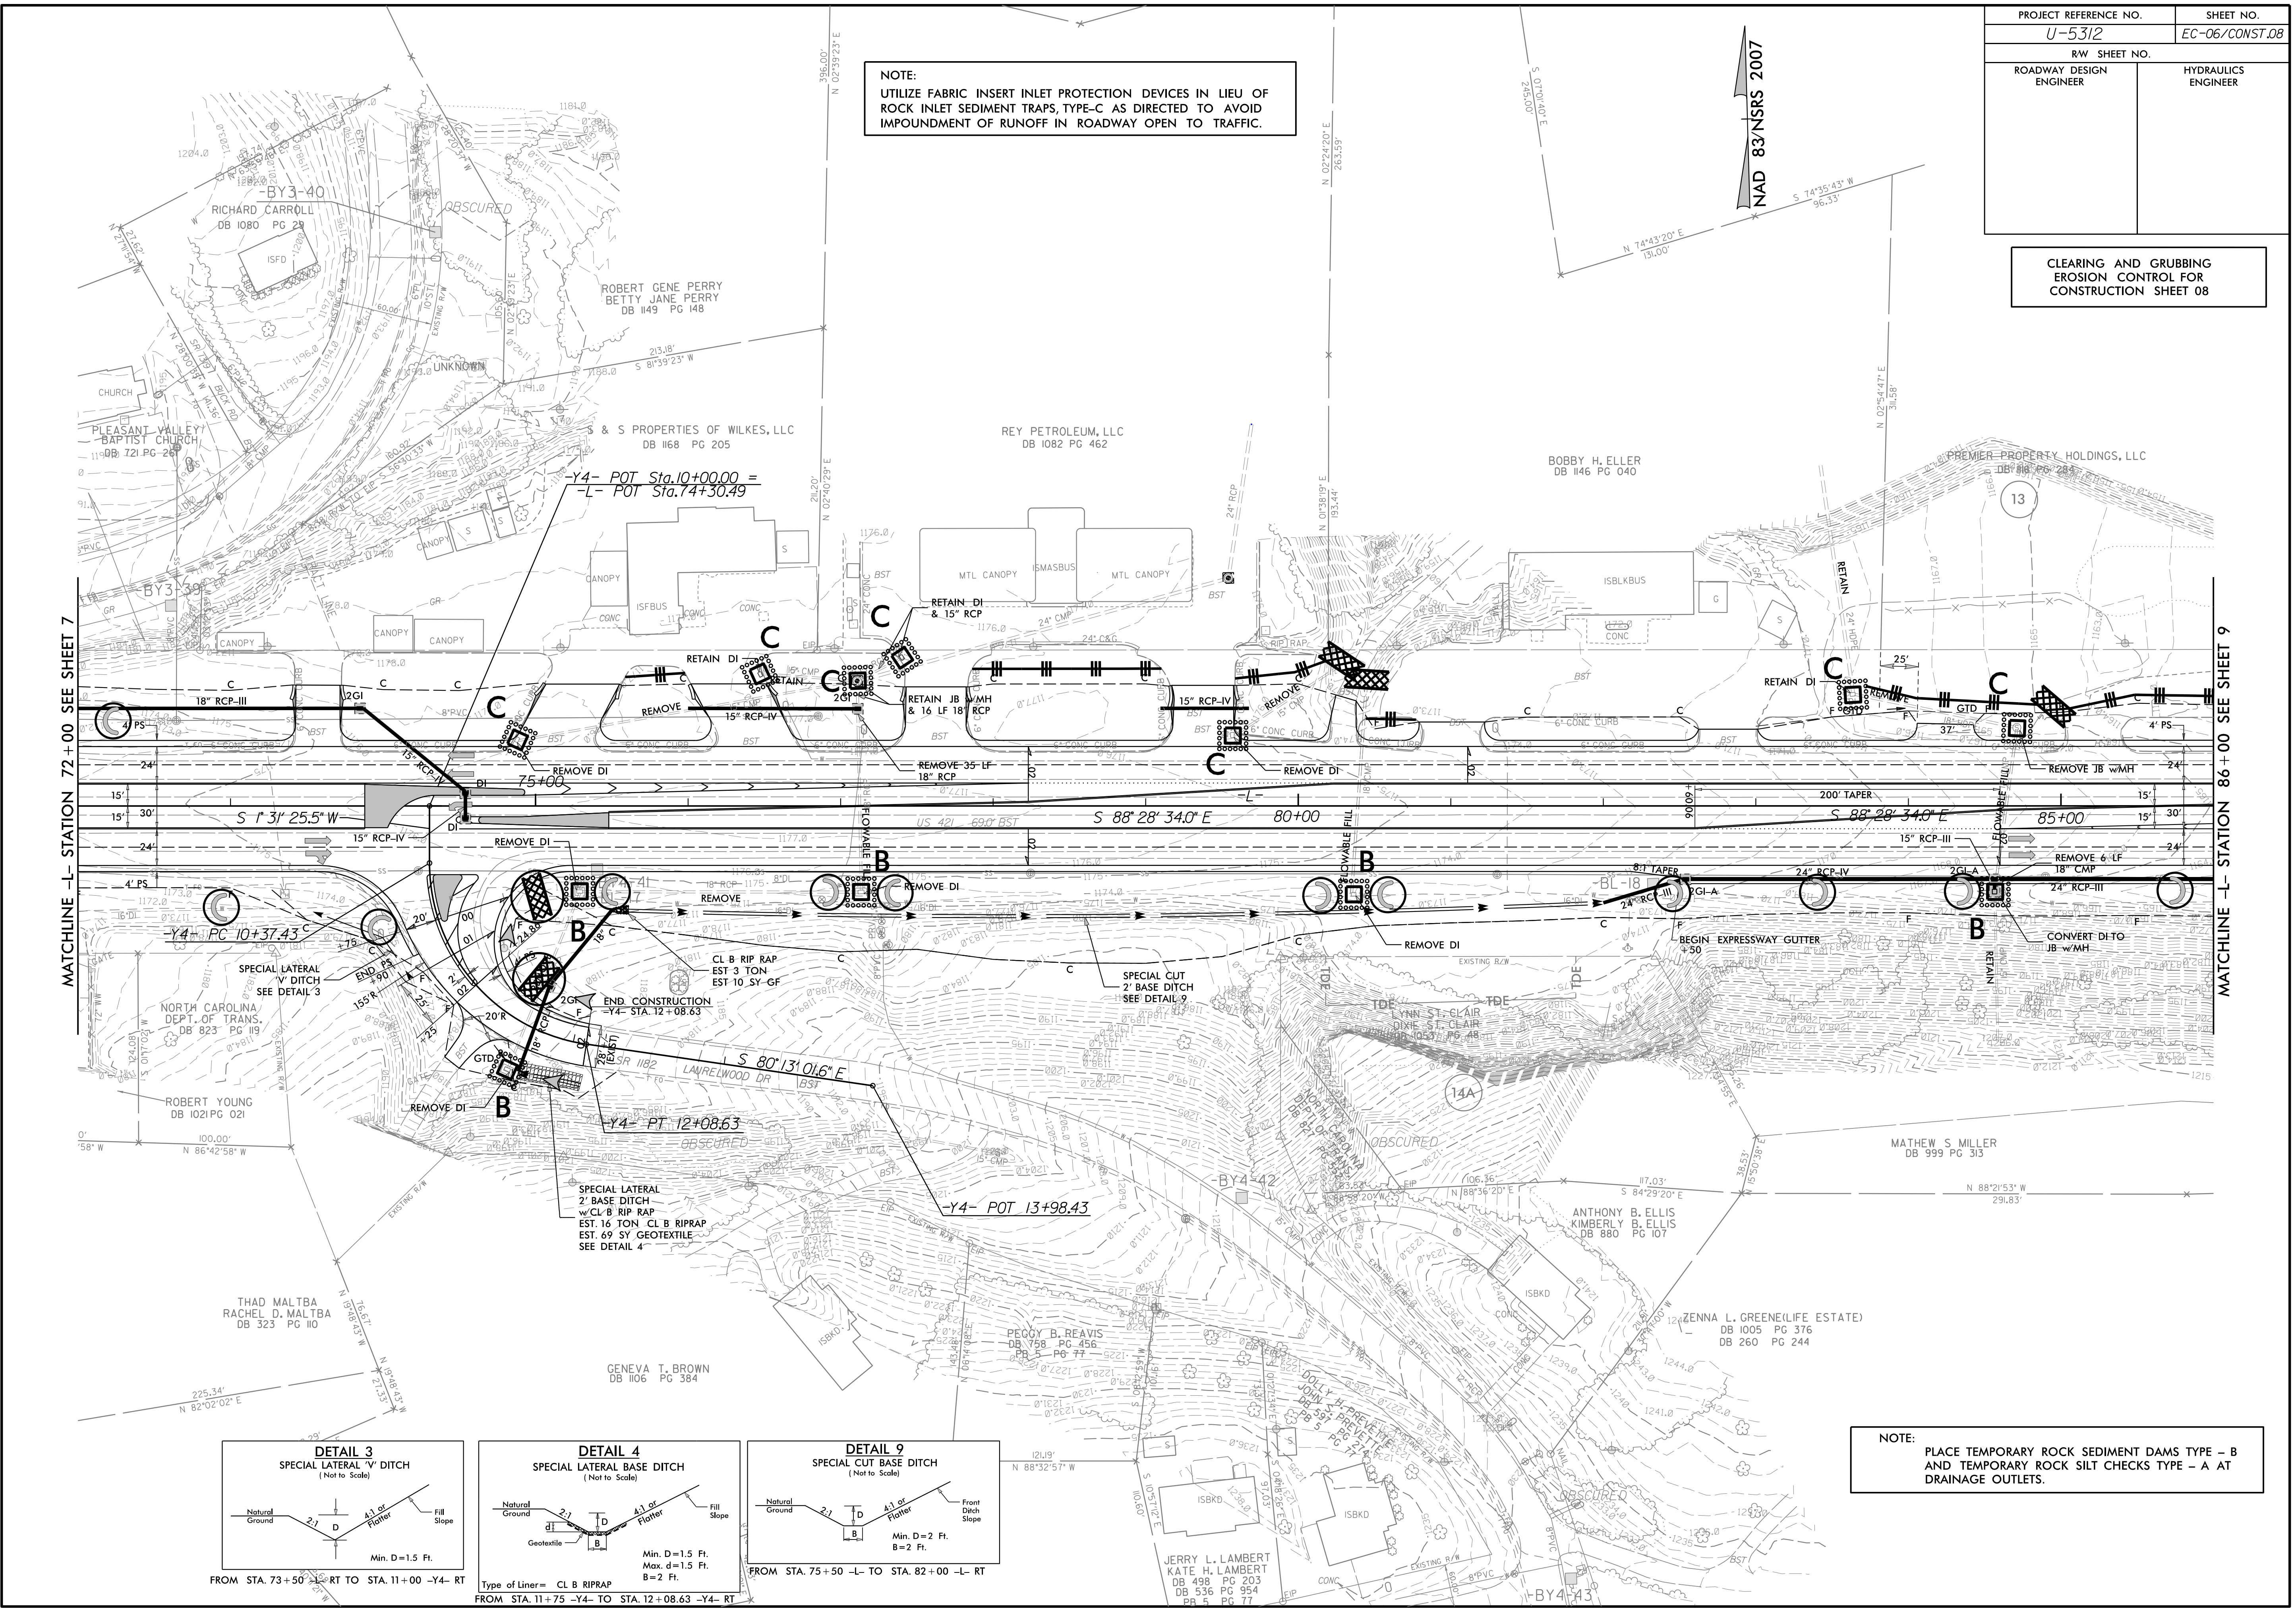

MATCHLINE -L- STATION 72+00 SEE SHEET 7

MATCHLINE -L- STATION 86+00 SEE SHEET 9

FROM STA. 73+50 -L- RT TO STA. 11+00 -Y4- RT  
Type of Liner = CL B RIPRAP  
FROM STA. 11+75 -Y4- TO STA. 12+08.63 -Y4- RT  
FROM STA. 75+50 -L- TO STA. 82+00 -L- RT