


PROJECT REFERENCE NO.	SHEET NO.
U-5312	EC-10/CONST J2
RW SHEET NO.	
ROADWAY DESIGN ENGINEER	HYDRAULICS ENGINEER

CLEARING AND GRUBBING
EROSION CONTROL FOR
CONSTRUCTION SHEET 12

NOTE:
UTILIZE FABRIC INSERT INLET PROTECTION DEVICES IN LIEU OF
ROCK INLET SEDIMENT TRAPS, TYPE-C AS DIRECTED TO AVOID
IMPOUNDMENT OF RUNOFF IN ROADWAY OPEN TO TRAFFIC.

NOTE:
PLACE TEMPORARY ROCK SEDIMENT DAMS TYPE - B
AND TEMPORARY ROCK SILT CHECKS TYPE - A AT
DRAINAGE OUTLETS.

NAD 83/NRS 2007

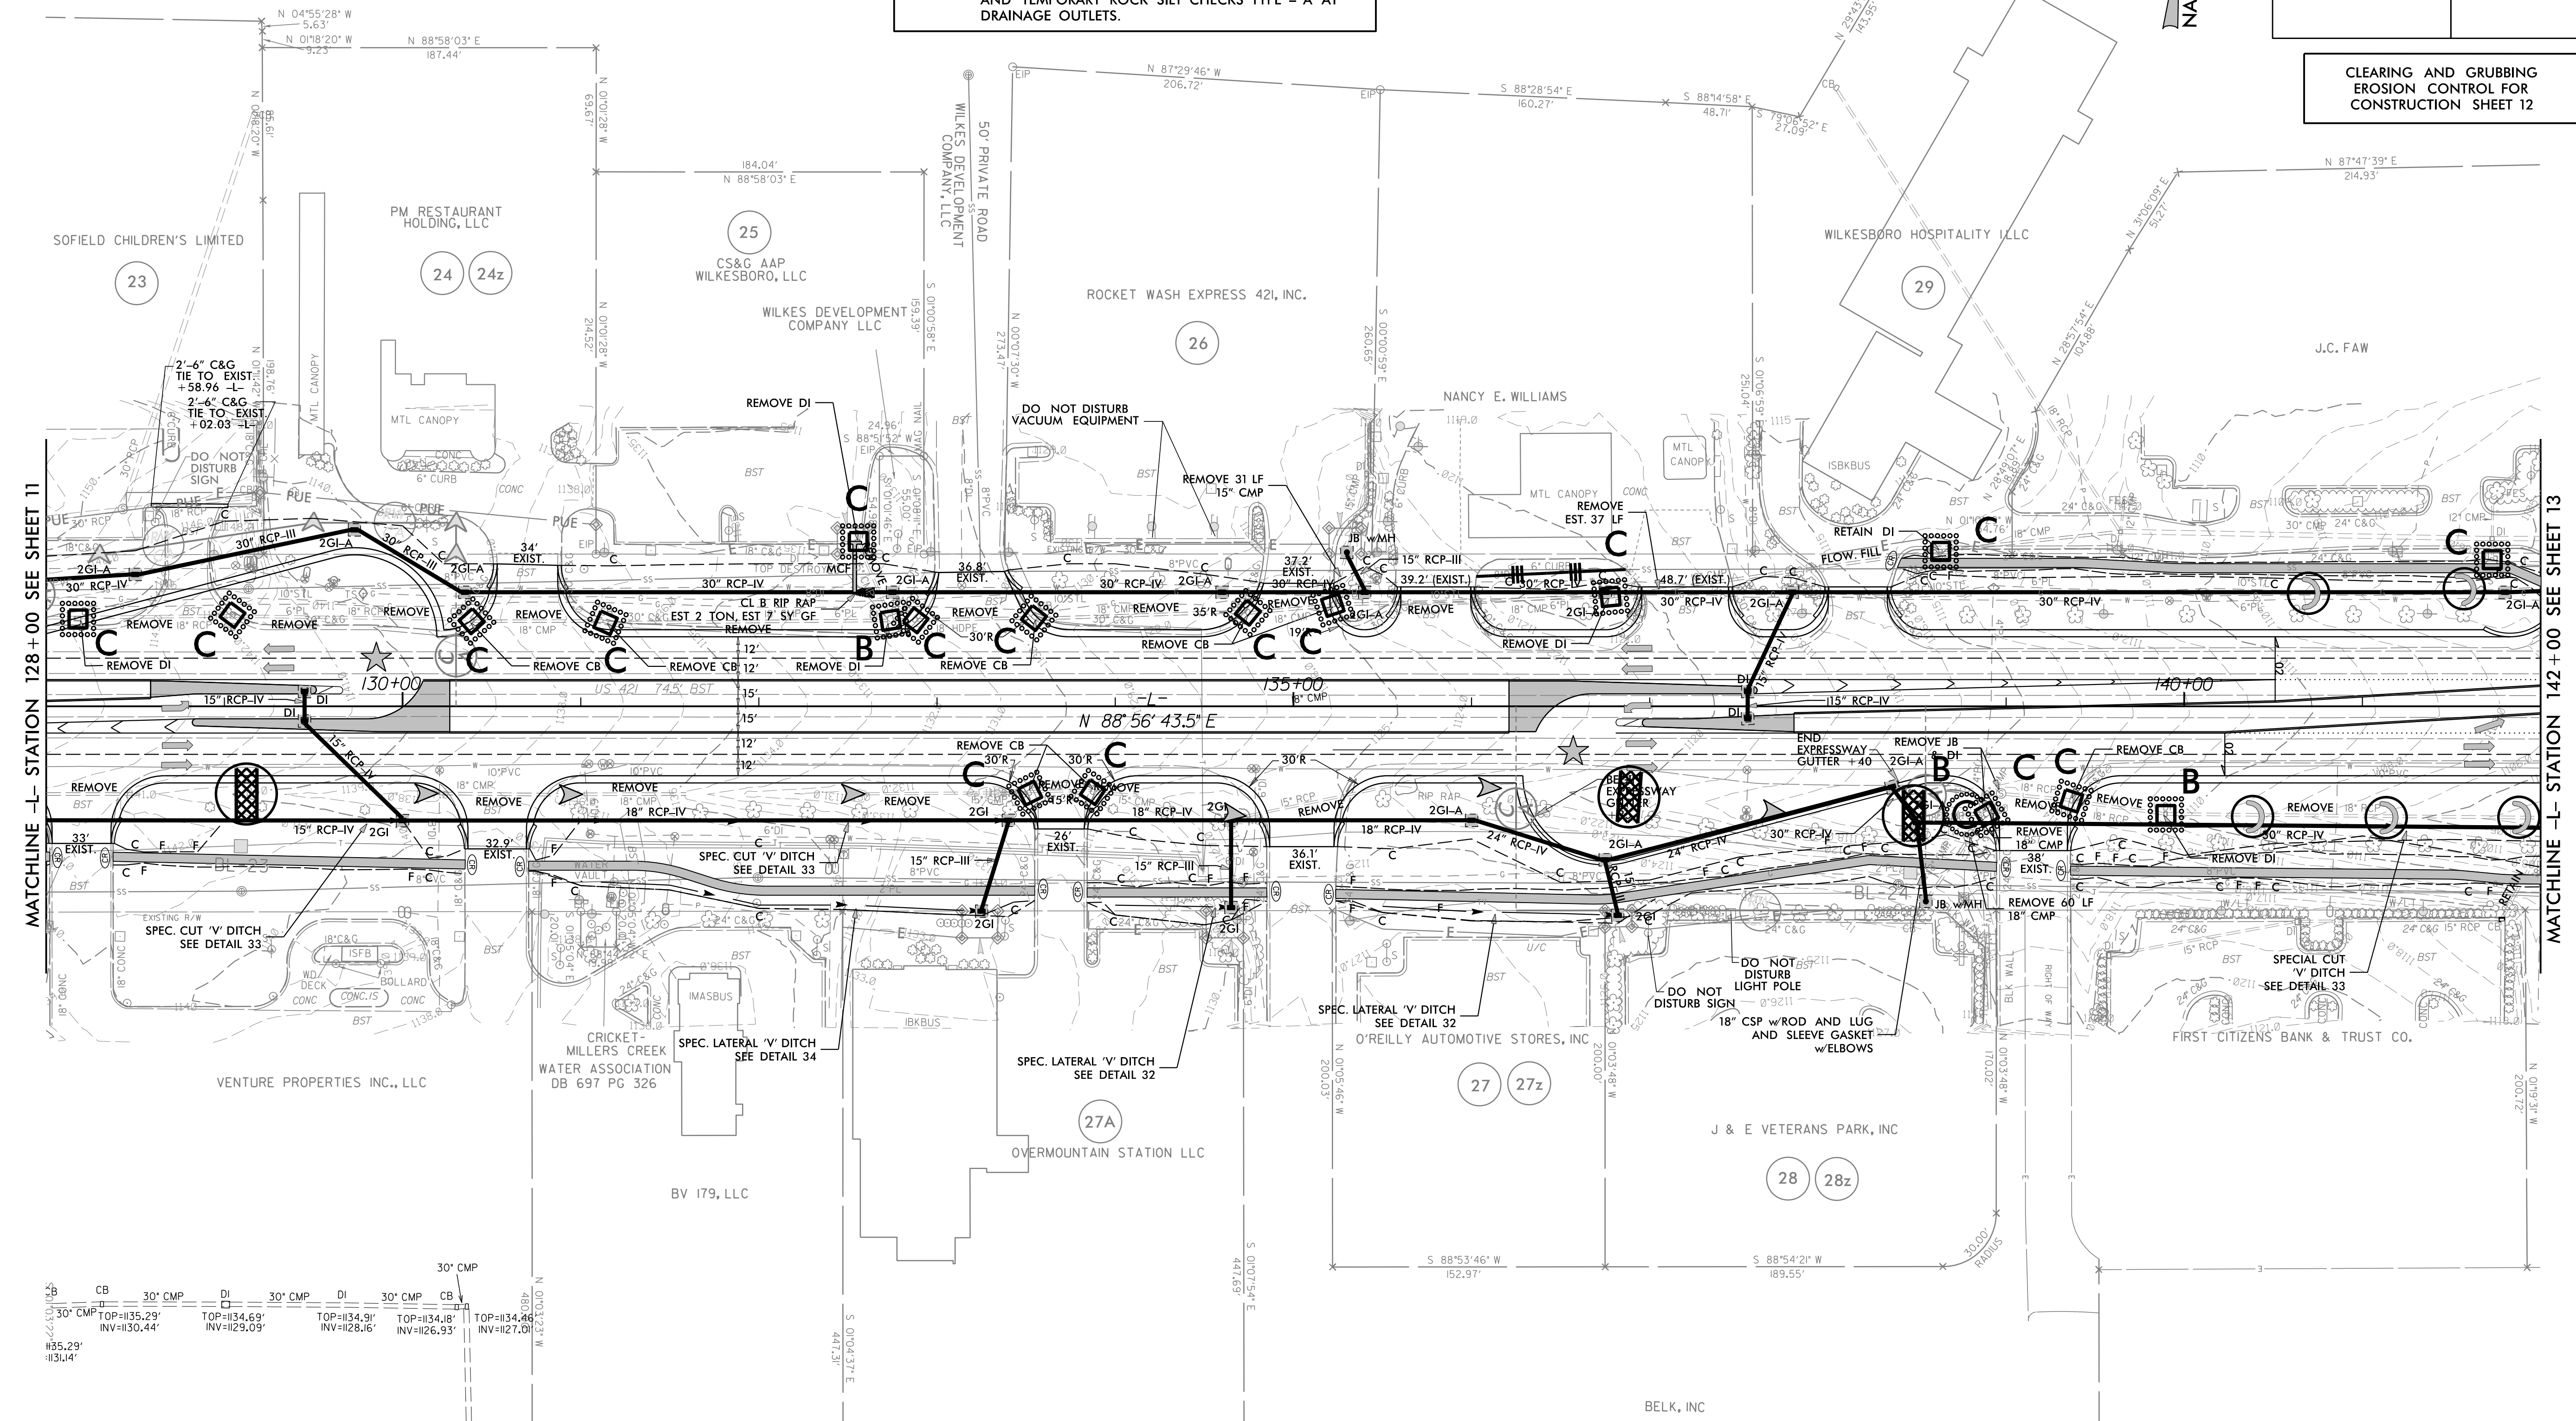

MATCHLINE -L- STATION 128+00 SEE SHEET 11

MATCHLINE -L- STATION 142+00 SEE SHEET 13

30" CMP	30" CMP	30" CMP	30" CMP	30" CMP
TOP=135.29	TOP=134.69	TOP=134.91	TOP=134.18	TOP=134.46
INV=130.44	INV=129.09	INV=126.16	INV=127.00	

