


PROJECT REFERENCE NO.	SHEET NO.
U-5312	EC-21/CONST J2
RW SHEET NO.	
ROADWAY DESIGN ENGINEER	HYDRAULICS ENGINEER

NOTE:
 UTILIZE FABRIC INSERT INLET PROTECTION DEVICES IN LIEU OF
 ROCK INLET SEDIMENT TRAPS, TYPE-C AS DIRECTED TO AVOID
 IMPOUNDMENT OF RUNOFF IN ROADWAY OPEN TO TRAFFIC.

FINAL GRADING
 EROSION CONTROL FOR
 CONSTRUCTION SHEET 12

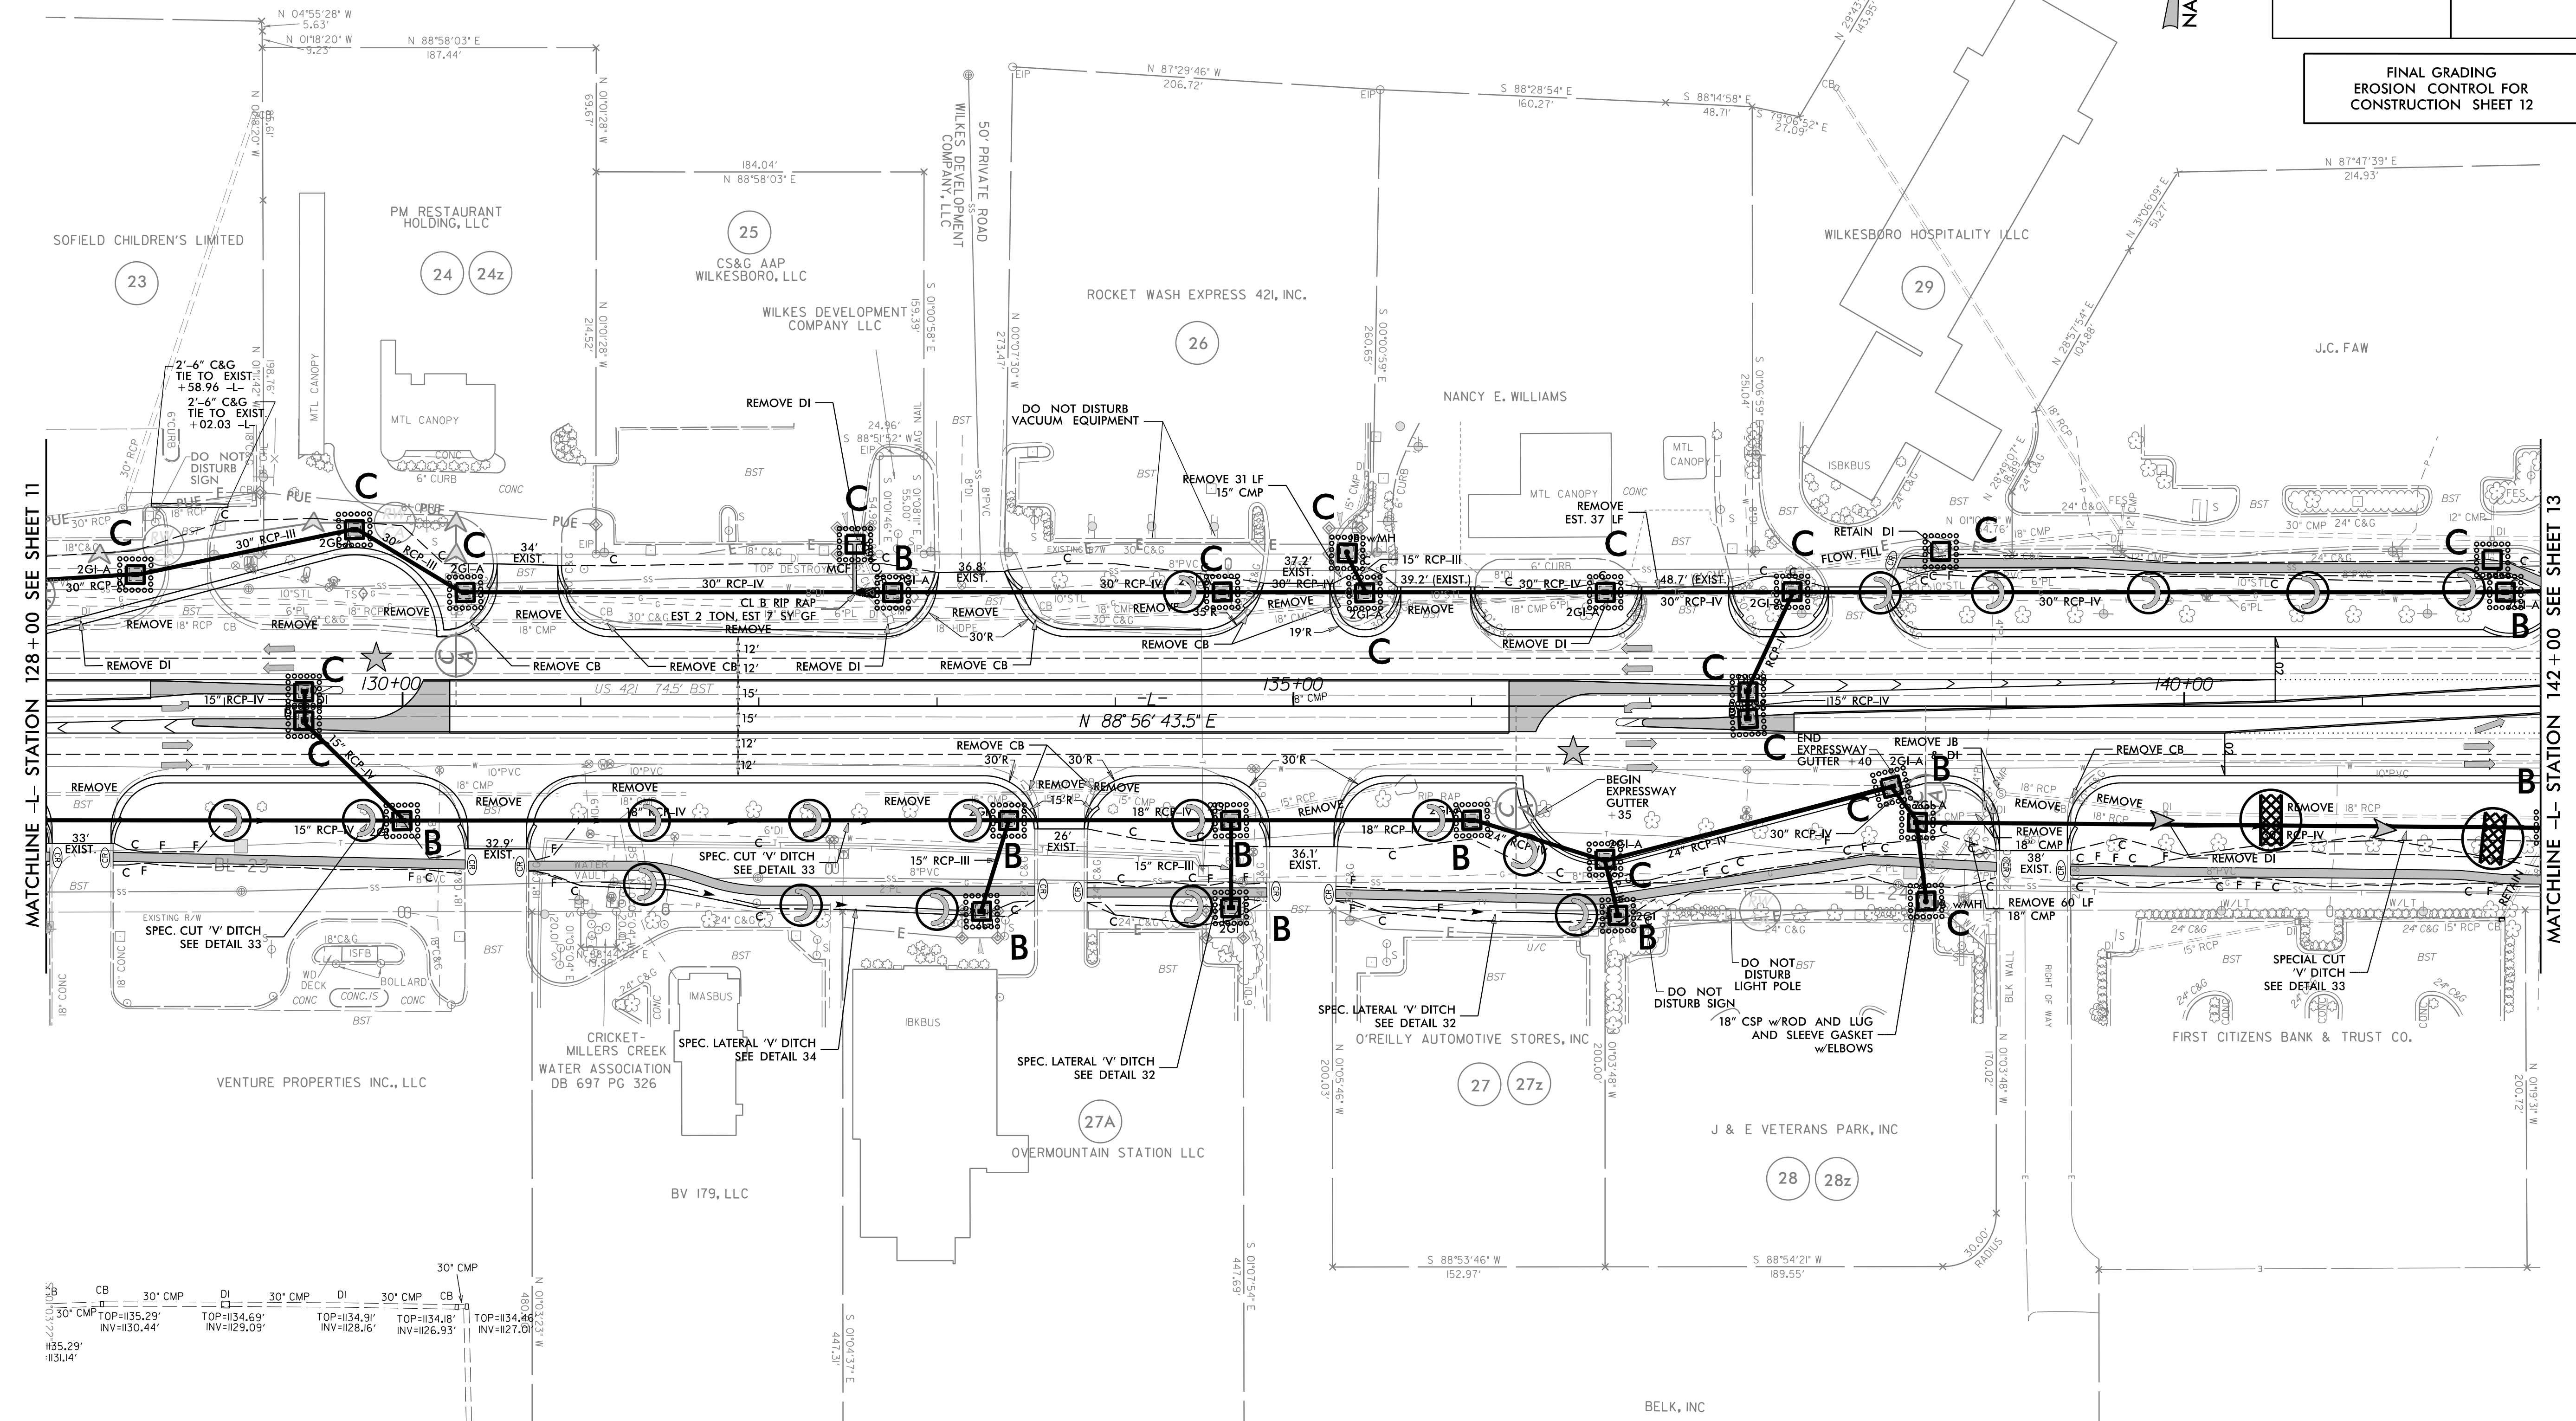

MATCHLINE -L- STATION 128+00 SEE SHEET 11

MATCHLINE -L- STATION 142+00 SEE SHEET 13

