
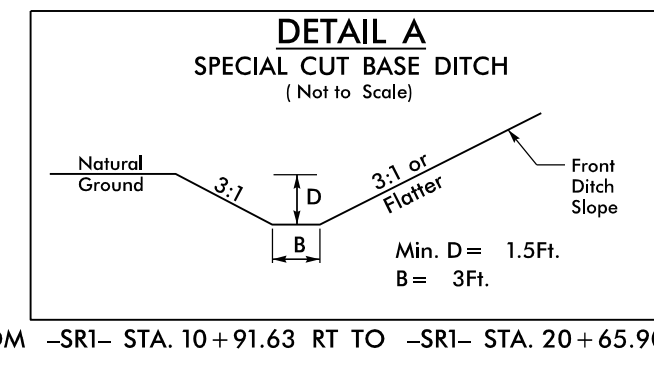


PROJECT REFERENCE NO.	SHEET NO.
B-5981	EC-5/CONST.5
RW SHEET NO.	
ROADWAY DESIGN ENGINEER	HYDRAULICS ENGINEER

CLEARING AND GRUBBING
EROSION CONTROL FOR
CONSTRUCTION SHEET 4

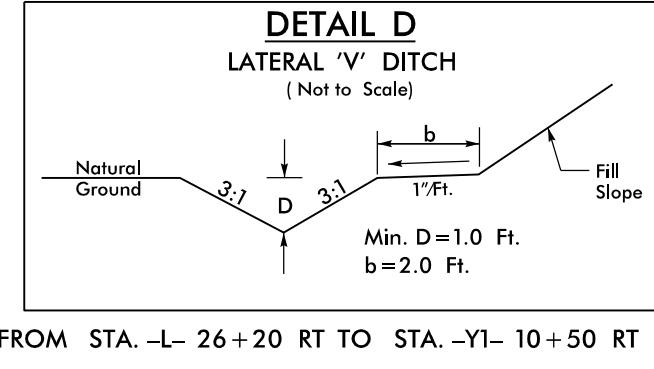


NAD 83 / NA 2011

NOTE:
PLACE TEMPORARY ROCK SEDIMENT DAMS TYPE - B
AND TEMPORARY ROCK SILT CHECKS TYPE - A AT
DRAINAGE OUTLETS.

END TIP PROJECT B-5981
-L- STA. 33+55.00

END CONSTRUCTION
B-5981 -L- STA. 34+70.00

8/17/99
26-AUG-2022 13:34
R:\E\Projects\B5981\EC_Plan5.dgn
\$\$\$\$\$\$
\$\$\$\$\$\$

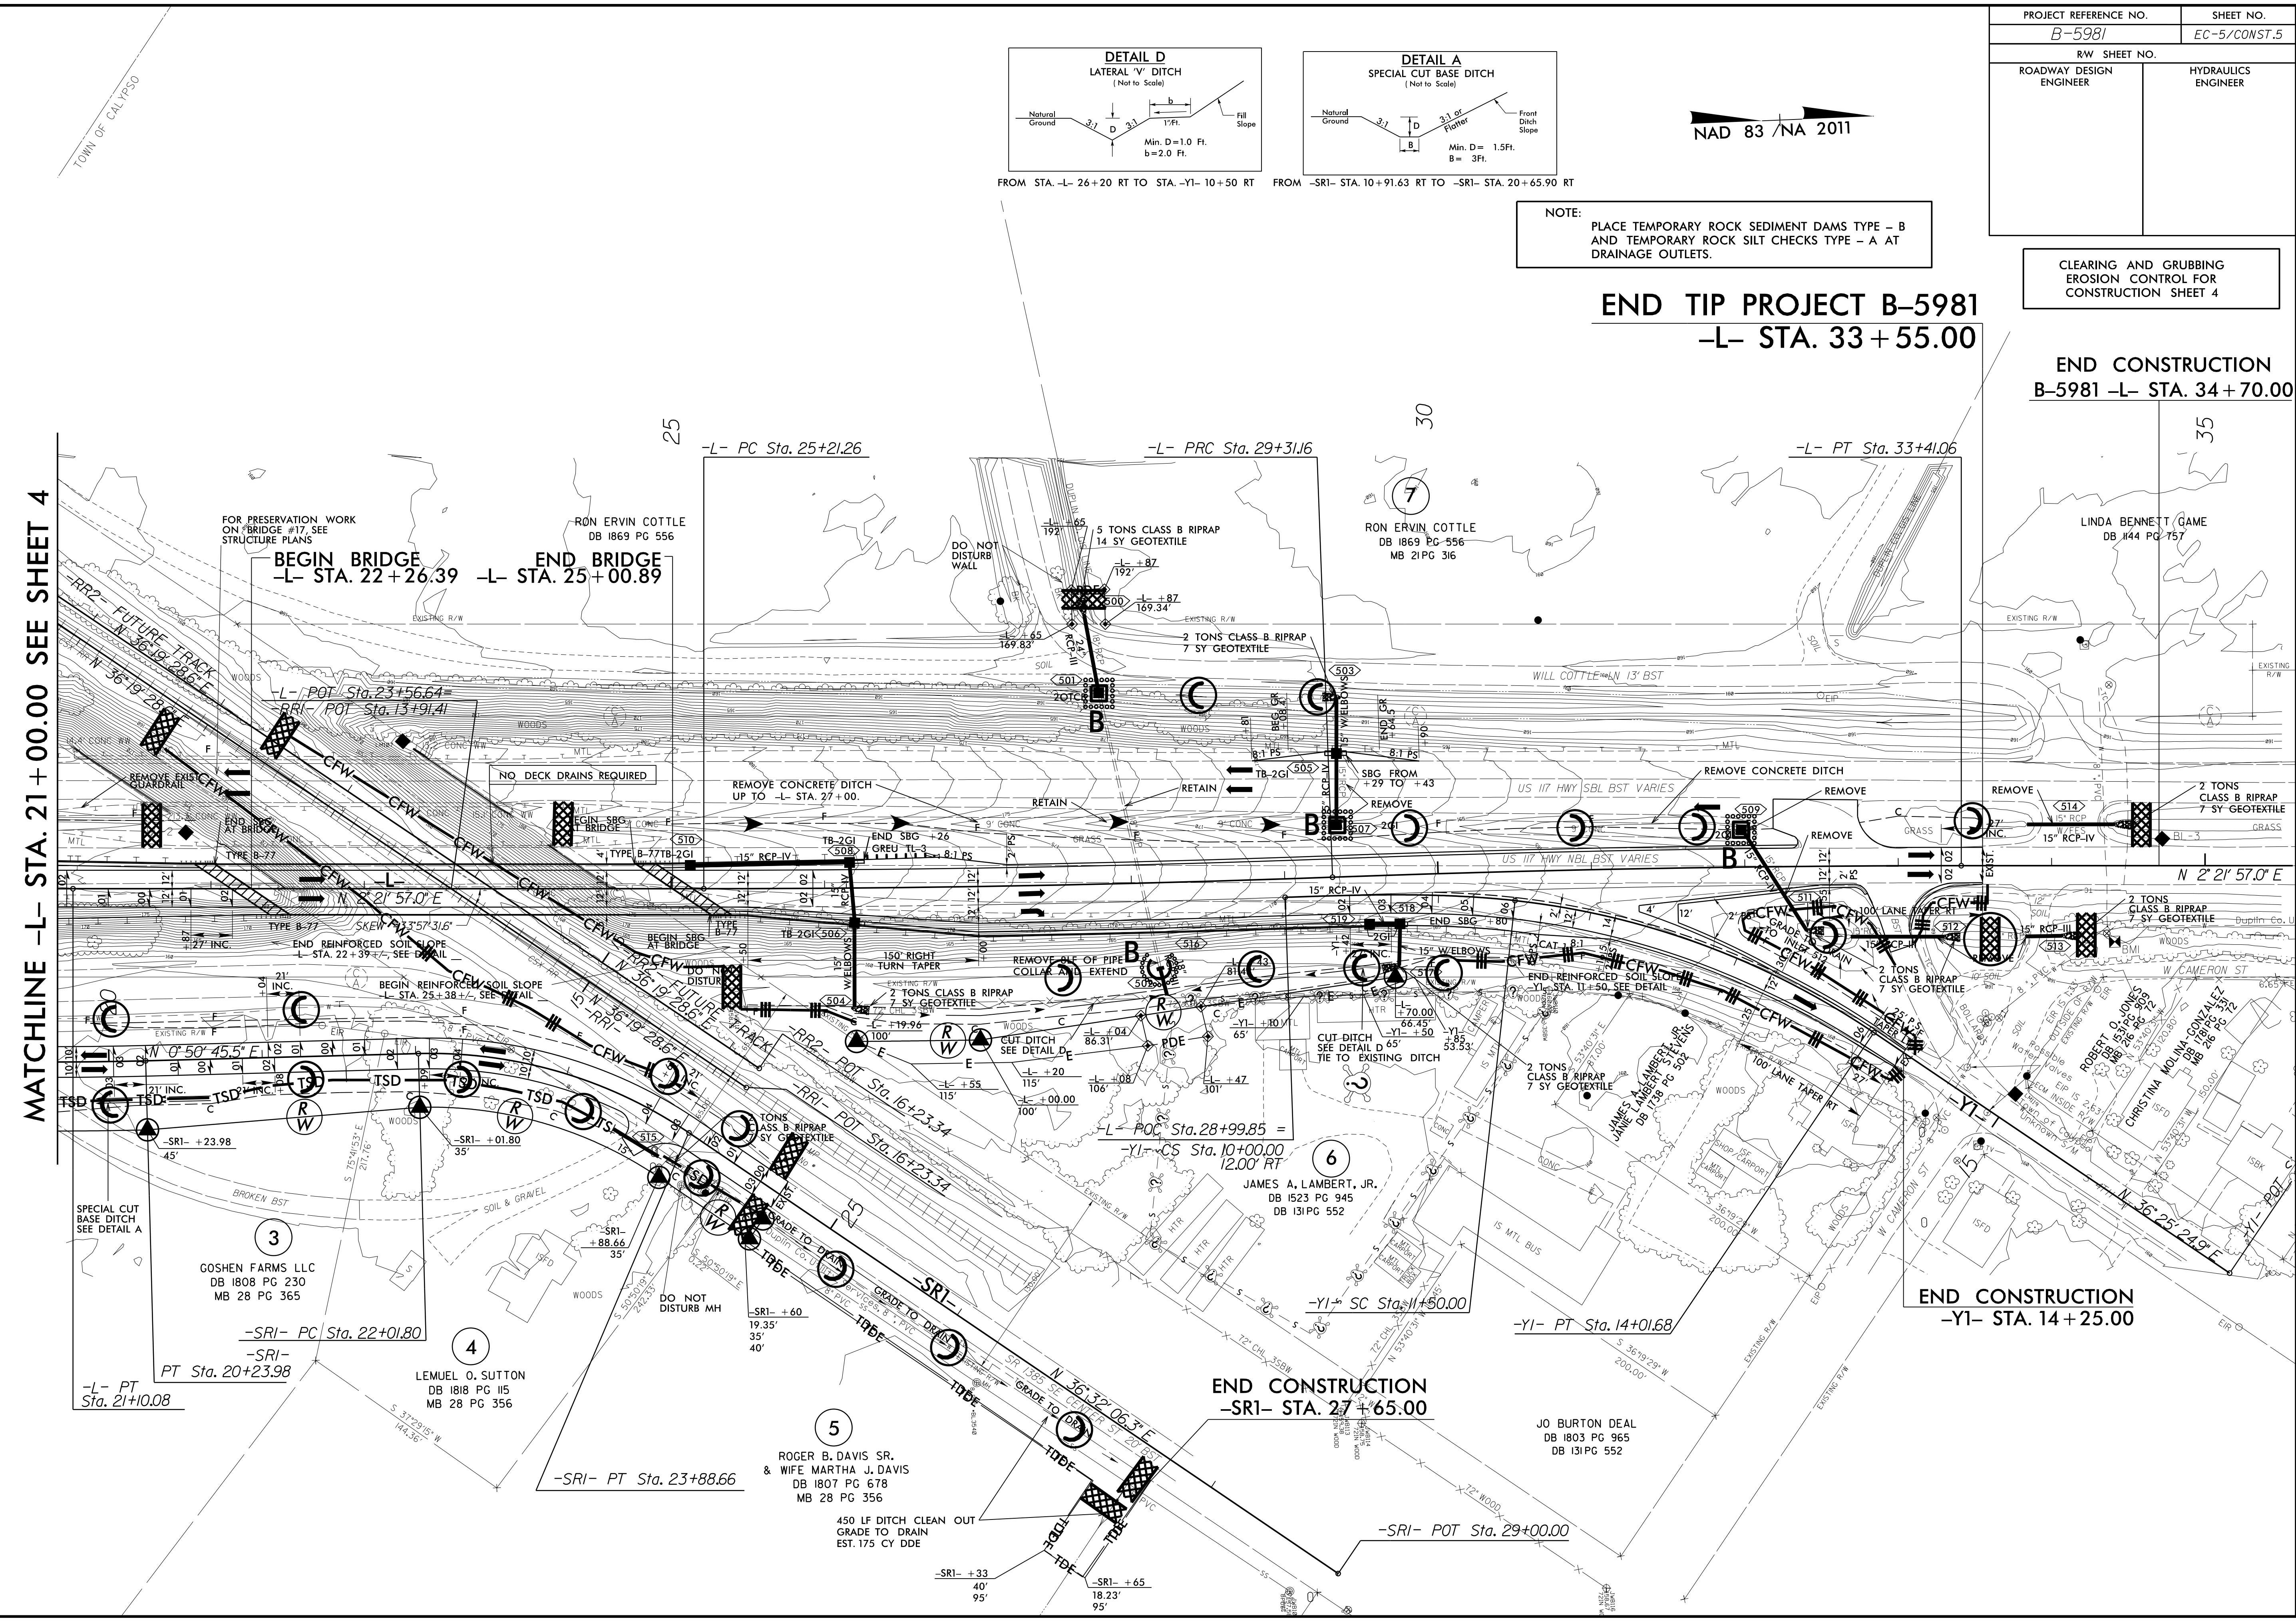

MATCHLINE -L- STA. 21+00.00 SEE SHEET 4

TOWN OF CALIPSO