


PROJECT REFERENCE NO.	SHEET NO.
B-5981	EC-6/CONST 4
RW SHEET NO.	
ROADWAY DESIGN ENGINEER	HYDRAULICS ENGINEER

**BEGIN TIP PROJECT B-5981**  
**-L- STA. 12+00.00**

NAD 83 / NA 2011

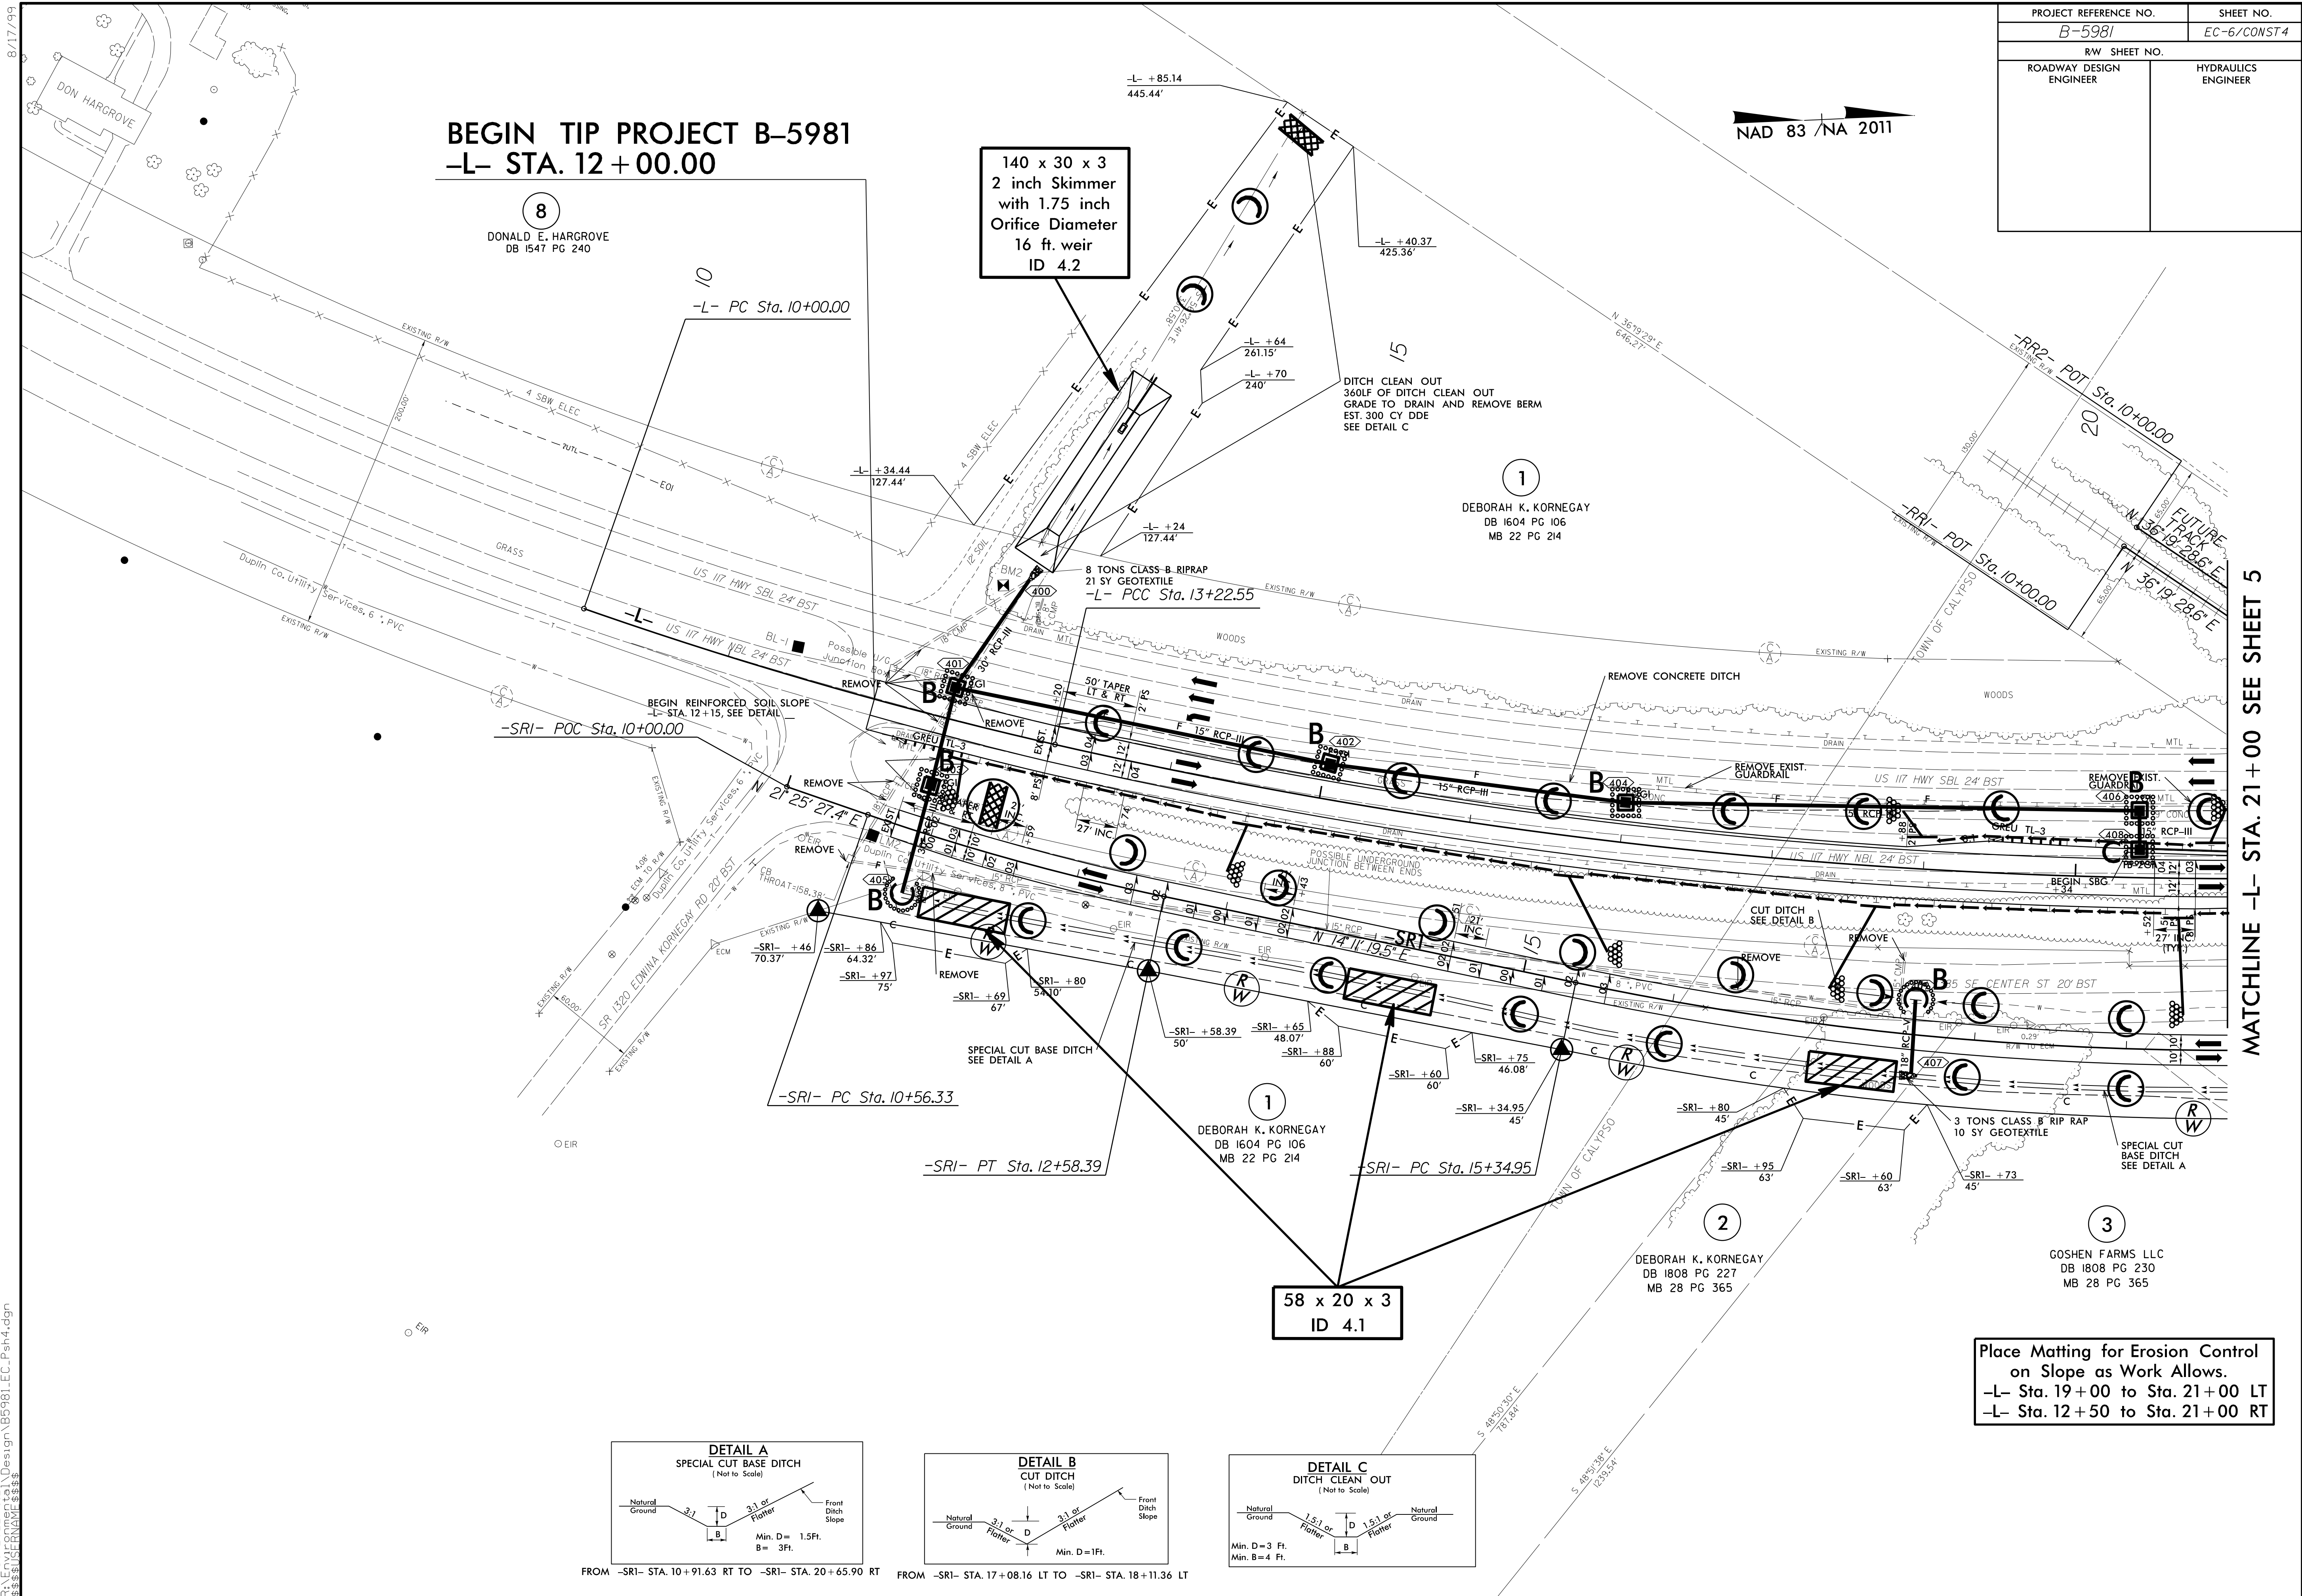




8  
DONALD E. HARGROVE  
DB 1547 PG 240

1  
DEBORAH K. KORNEGAY  
DB 1604 PG 106  
MB 22 PG 214

1  
DEBORAH K. KORNEGAY  
DB 1604 PG 106  
MB 22 PG 214

2  
DEBORAH K. KORNEGAY  
DB 1808 PG 227  
MB 28 PG 365

3  
GOSHEN FARMS LLC  
DB 1808 PG 230  
MB 28 PG 365

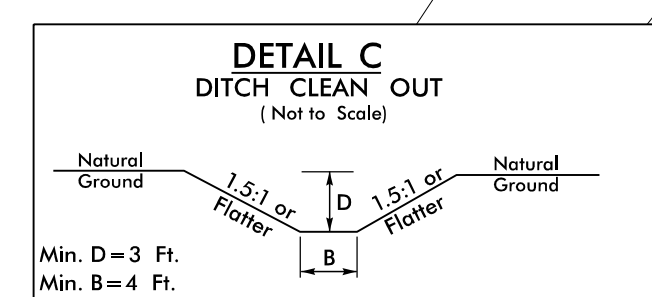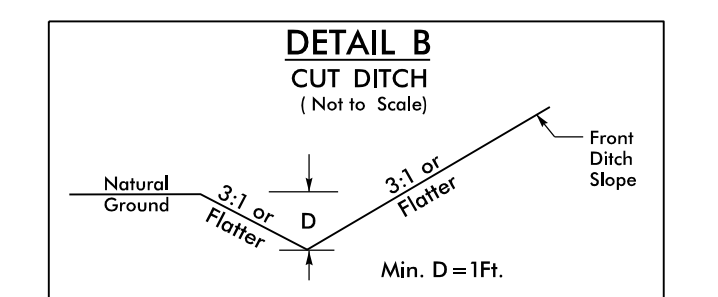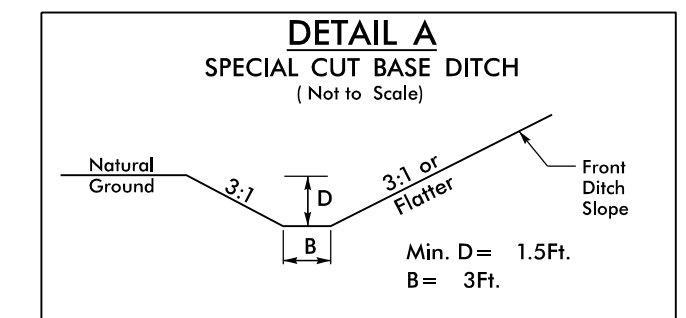

Place Matting for Erosion Control  
on Slope as Work Allows.  
-L- Sta. 19+00 to Sta. 21+00 LT  
-L- Sta. 12+50 to Sta. 21+00 RT

MATCHLINE -L- STA. 21+00 SEE SHEET 5

26-AUG-2022 13:23  
P:\Projects\B5981\Design\B5981\_EC\_Plan4.dgn  
\$USER\$