


NOTES
 FOR DIAPHRAGM DETAILS, SEE "INTERMEDIATE
 STEEL DIAPHRAGM" SHEET.

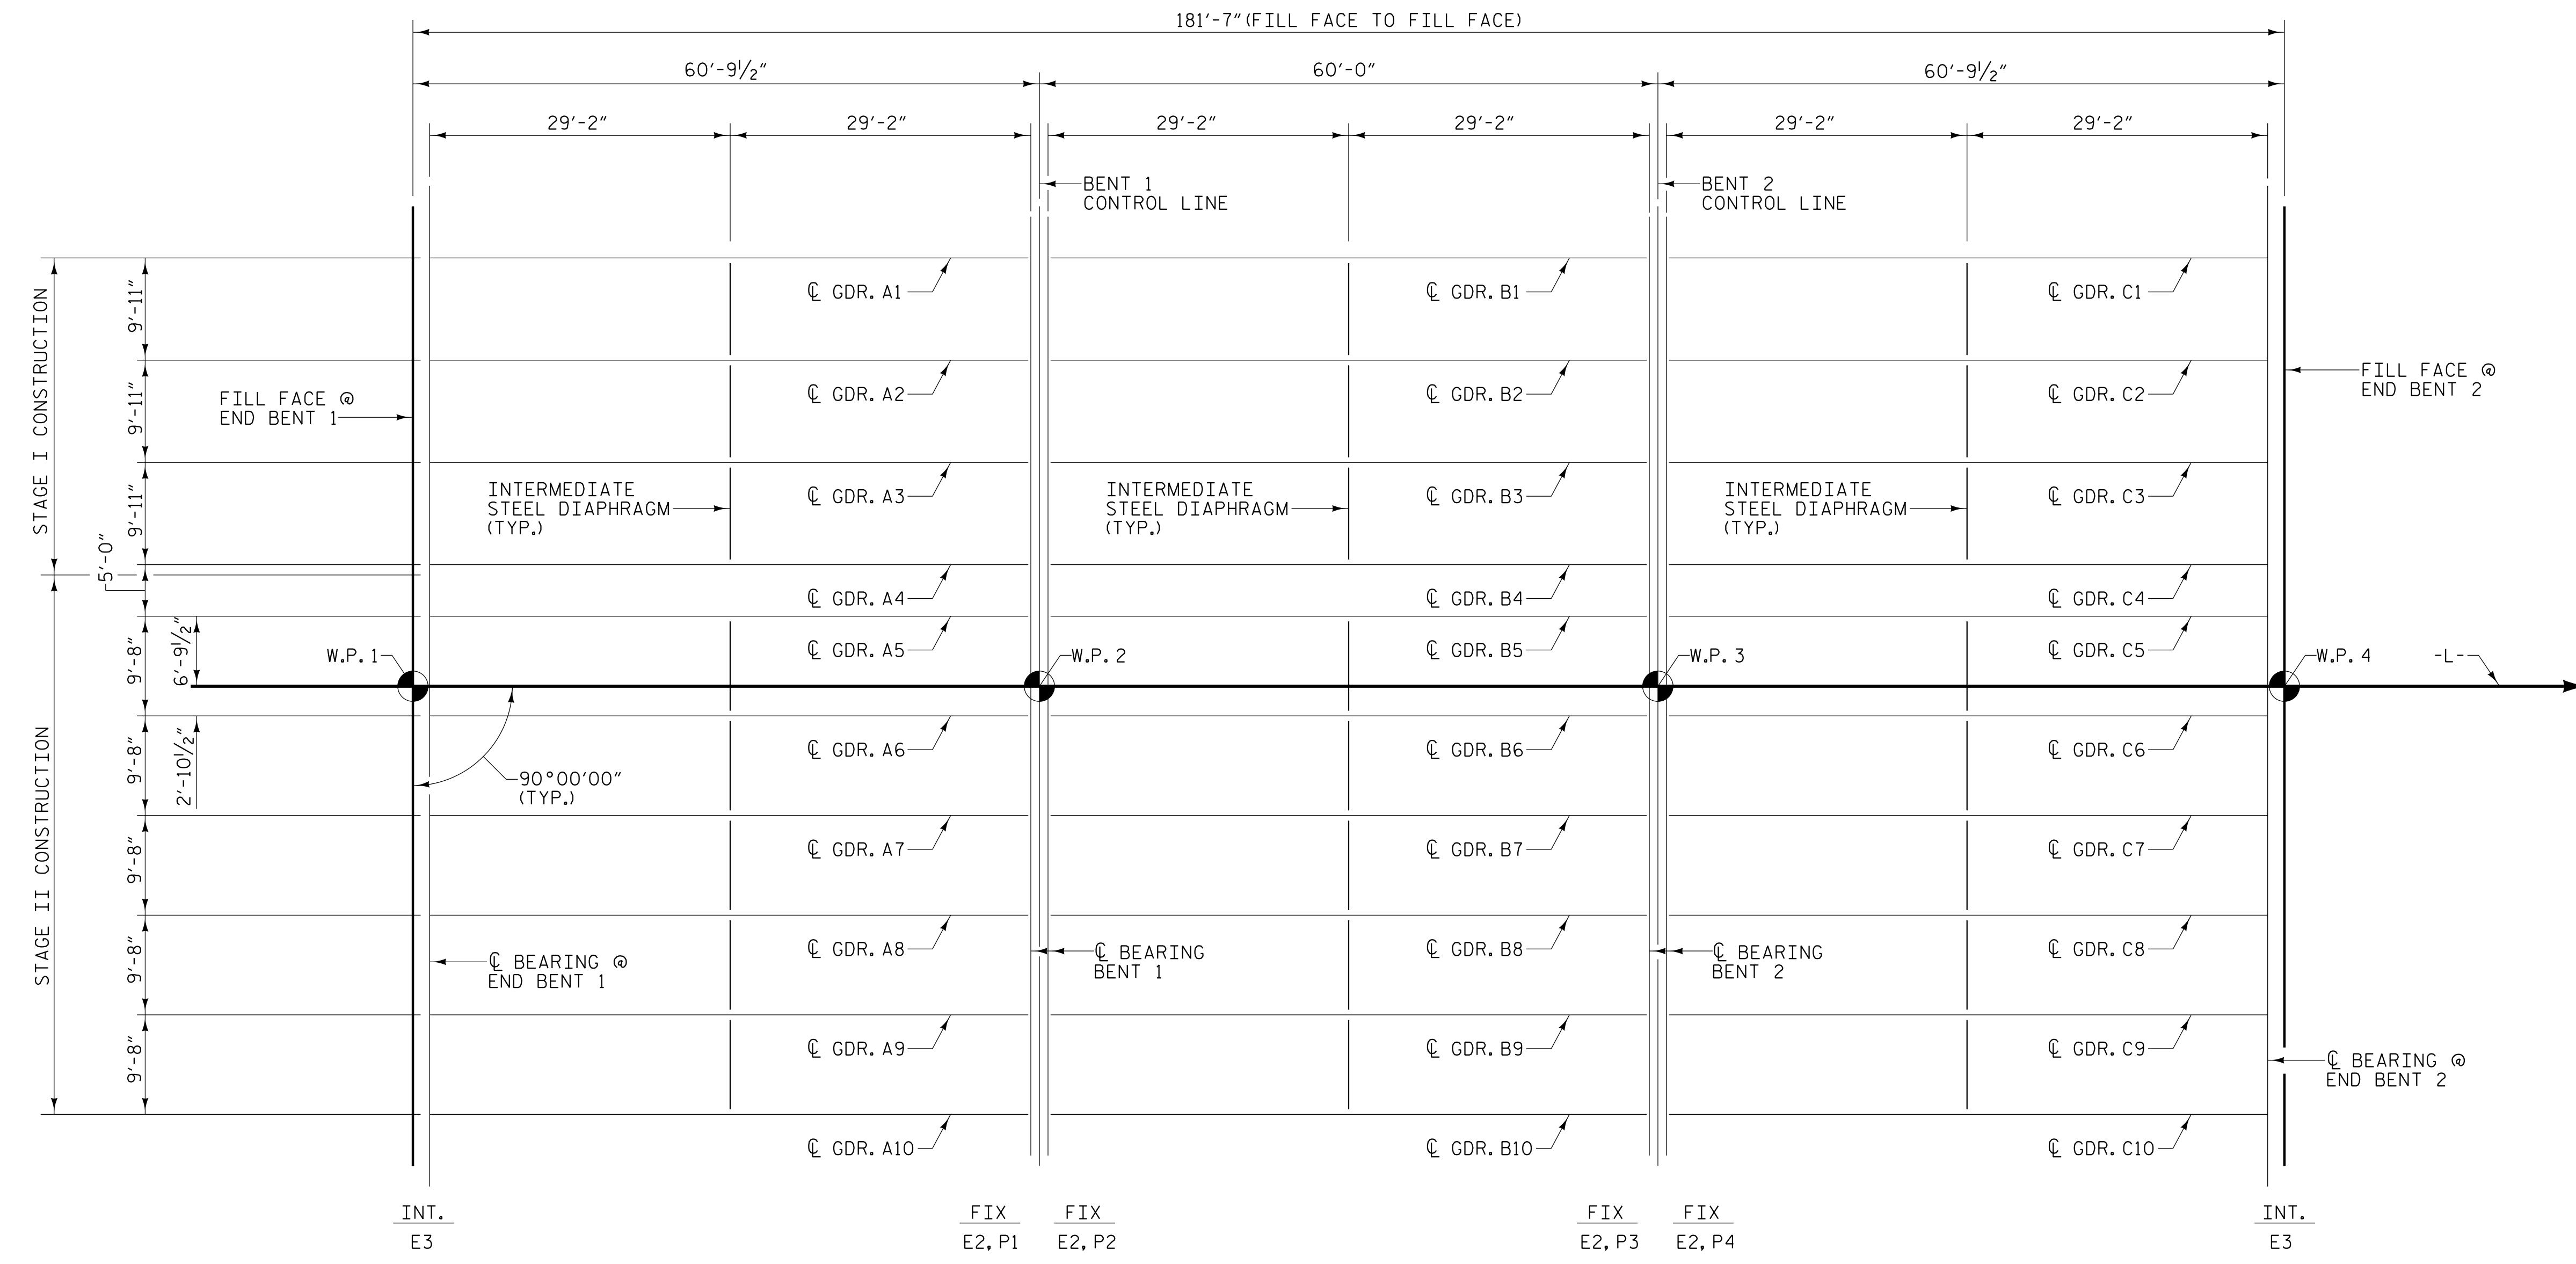

FRAMING PLAN

PROJECT NO. U-5839
HAYWOOD COUNTY
 STATION: 31+45.00 -L- POT

STATE OF NORTH CAROLINA
 DEPARTMENT OF TRANSPORTATION
 RALEIGH
 SUPERSTRUCTURE
 FRAMING PLAN

PLANS PREPARED BY:

NV5

NV5 ENGINEERS & CONSULTANTS, INC.
 3300 REGENCY PARKWAY, SUITE 100
 CARY, NC 27518
 P: 919.851.1912 www.NV5.com
 NC License # F-1333

DocuSigned by:

Robert C. Larson

BE3239809220470

14114

5/19/2023

**DOCUMENT NOT CONSIDERED FINAL
 UNLESS ALL SIGNATURES COMPLETED**

REVISIONS						SHEET NO.
NO.	BY:	DATE:	NO.	BY:	DATE:	TOTAL SHEETS
1			3			49
2			4			

DRAWN BY : W. B. ALLEN DATE : 5/19
 CHECKED BY : Z. H. BROWN DATE : 7/19
 DESIGN ENGINEER OF RECORD: R. C. LARSON DATE : 2/23

DocuSigned by:

Robert C. Larson

BE3239809220470

5/17/2023 7:03:52 PM R:\Structures\Bridges\over_Richmond_Creek\VT_U5839_SML\FP_43086.dgn