


PROJECT REFERENCE NO.	SHEET NO.
BR-0046	EC-6/CONST.4
RW SHEET NO.	
ROADWAY DESIGN ENGINEER	HYDRAULICS ENGINEER



CLEARING AND GRUBBING  
EROSION CONTROL FOR  
CONSTRUCTION SHEET 4

NOTE:  
PLACE TEMPORARY ROCK SEDIMENT DAMS TYPE - B  
AND TEMPORARY ROCK SILT CHECKS TYPE - A AT  
DRAINAGE OUTLETS.

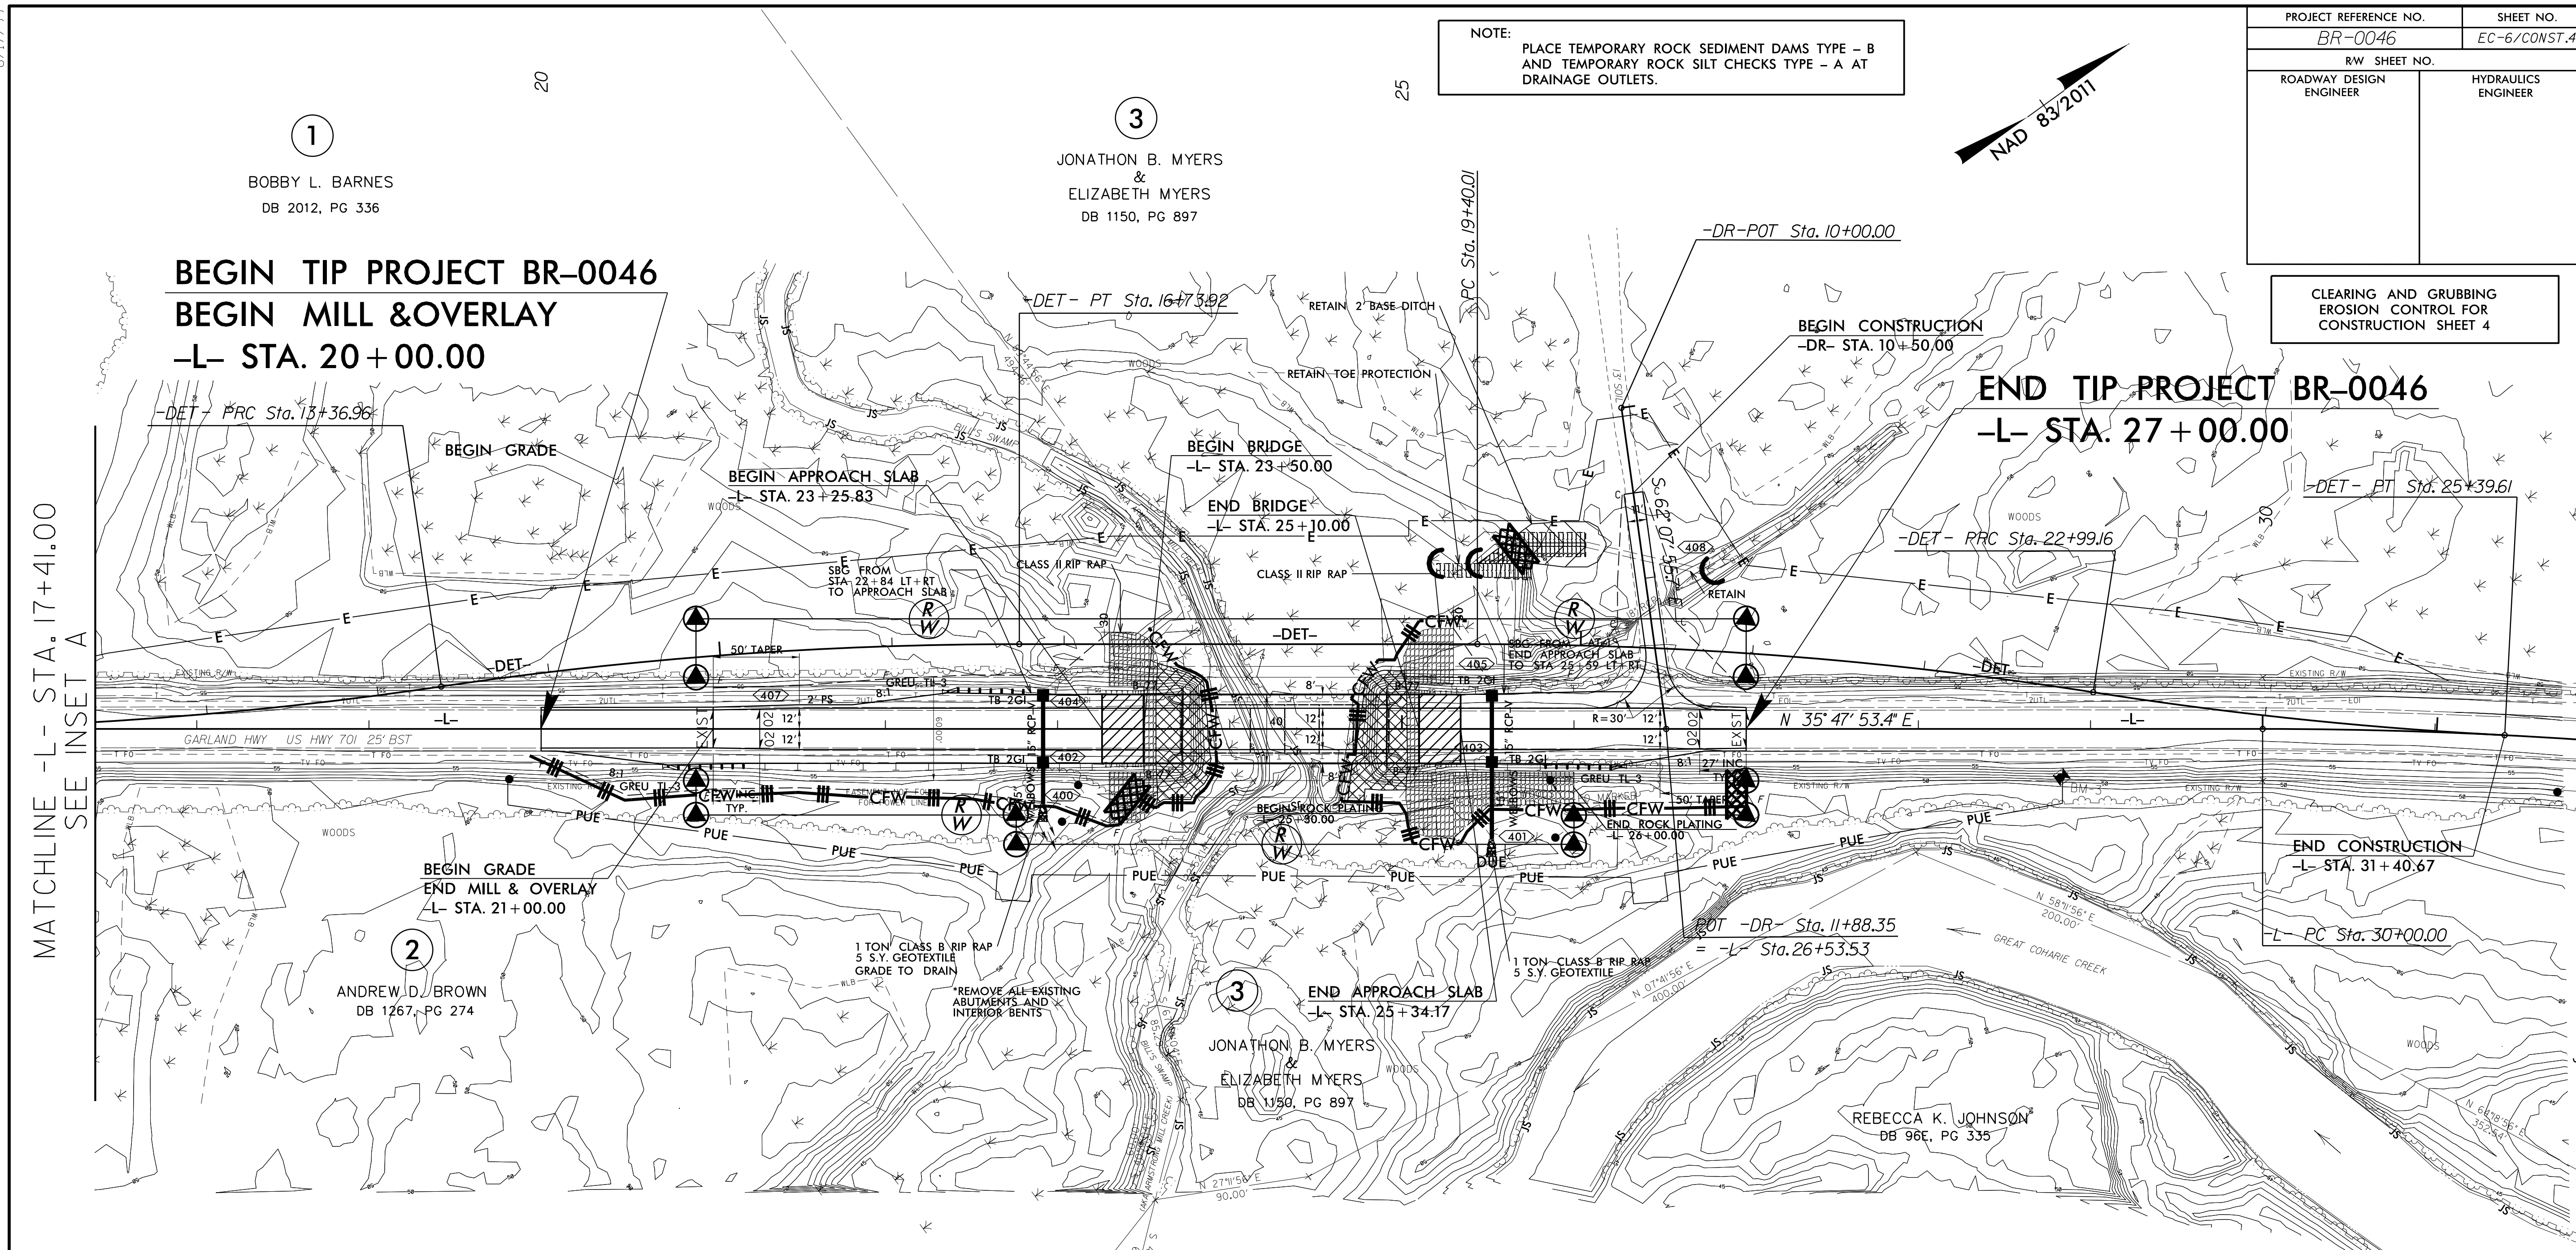

MATCHLINE -L- STA. 17+41.00  
SEE INSET A

MATCHLINE -L- STA. 17+41.00

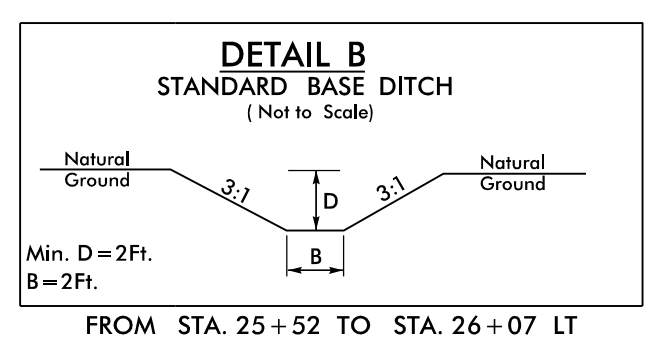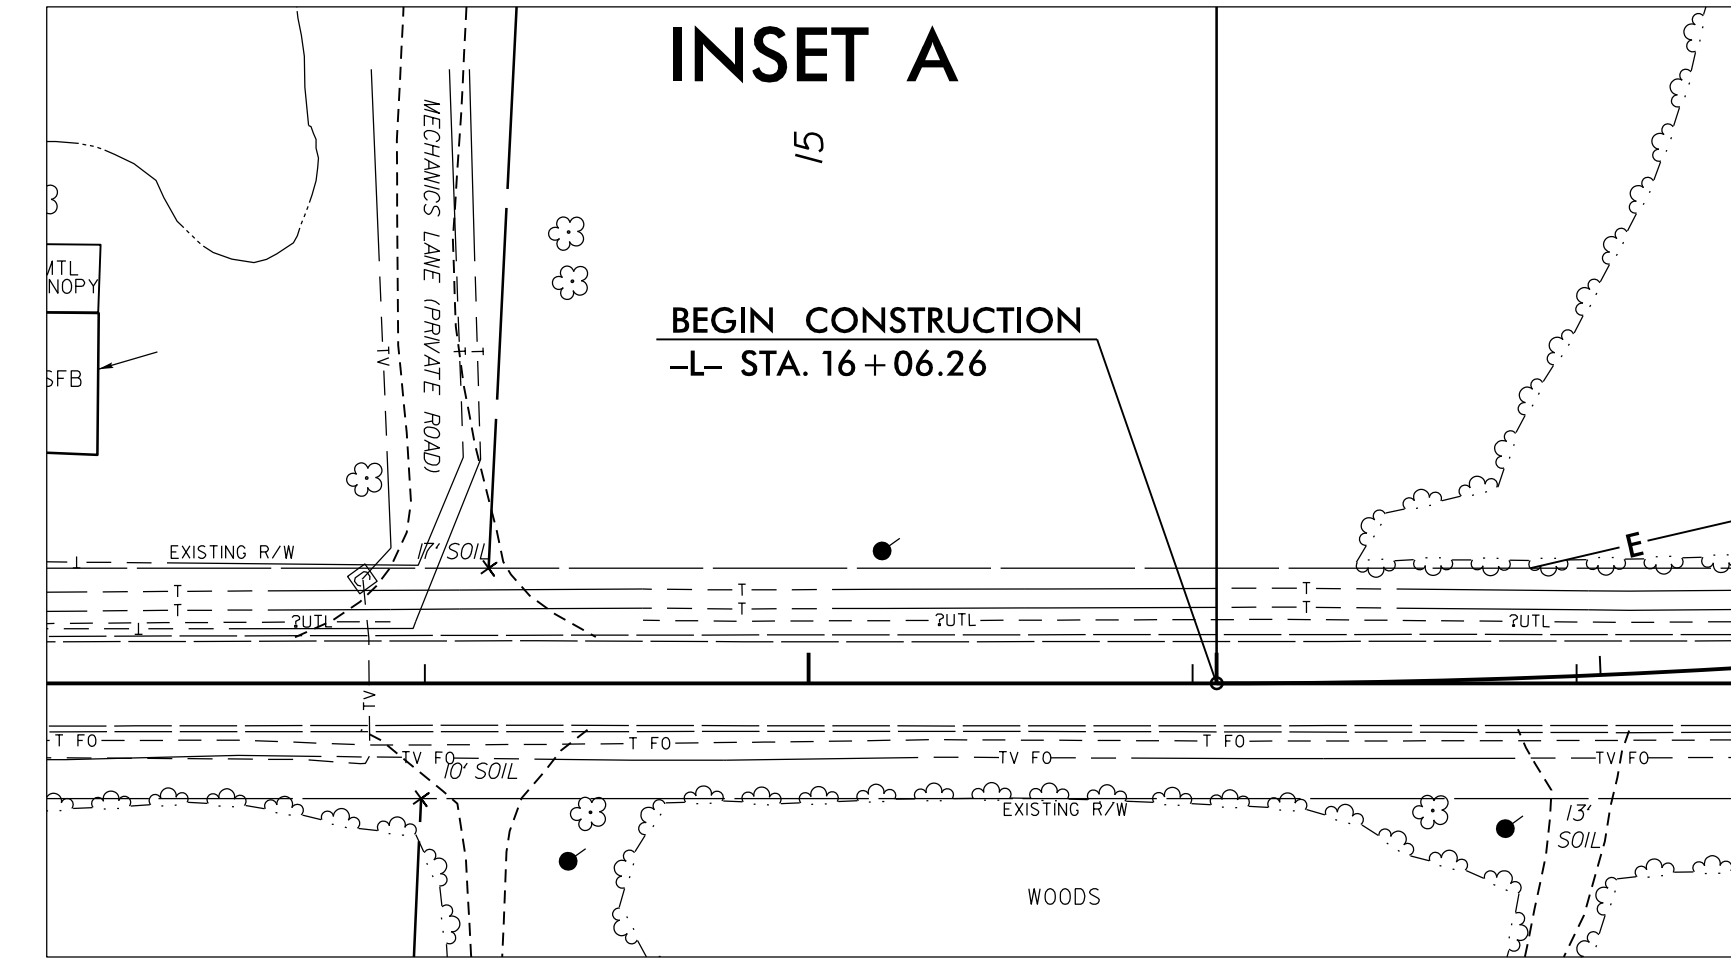

NOTE:  
UTILIZE TEMPORARY SEDIMENT BASIN OR SPECIAL STILLING  
BASIN(S) AS STILLING BASIN WHERE APPLICABLE.

-L-  
PI Sta. 32+25.82  
 $\Delta = 9' 28' 17.9''$  (RT)  
D = 2' 06' 07.2"  
L = 450.60'  
T = 225.82'  
R = 2,725.78'

BOBBY L. BARNES  
DB 2012, PG 336

JONATHON B. MYERS  
&  
ELIZABETH MYERS  
DB 1150, PG 897

ANDREW D. BROWN  
DB 1267, PG 274

JONATHON B. MYERS  
&  
ELIZABETH MYERS  
DB 1150, PG 897

REBECCA K. JOHNSON  
DB 966, PG 335

8.17.99  
08-FEB-2023 14:35  
RS-E:\Projects\Design\BR0046.EC.PSH04.dgn  
\$\$\$\$\$