


TIP PROJECT: I-5941


CONTRACT: C204885

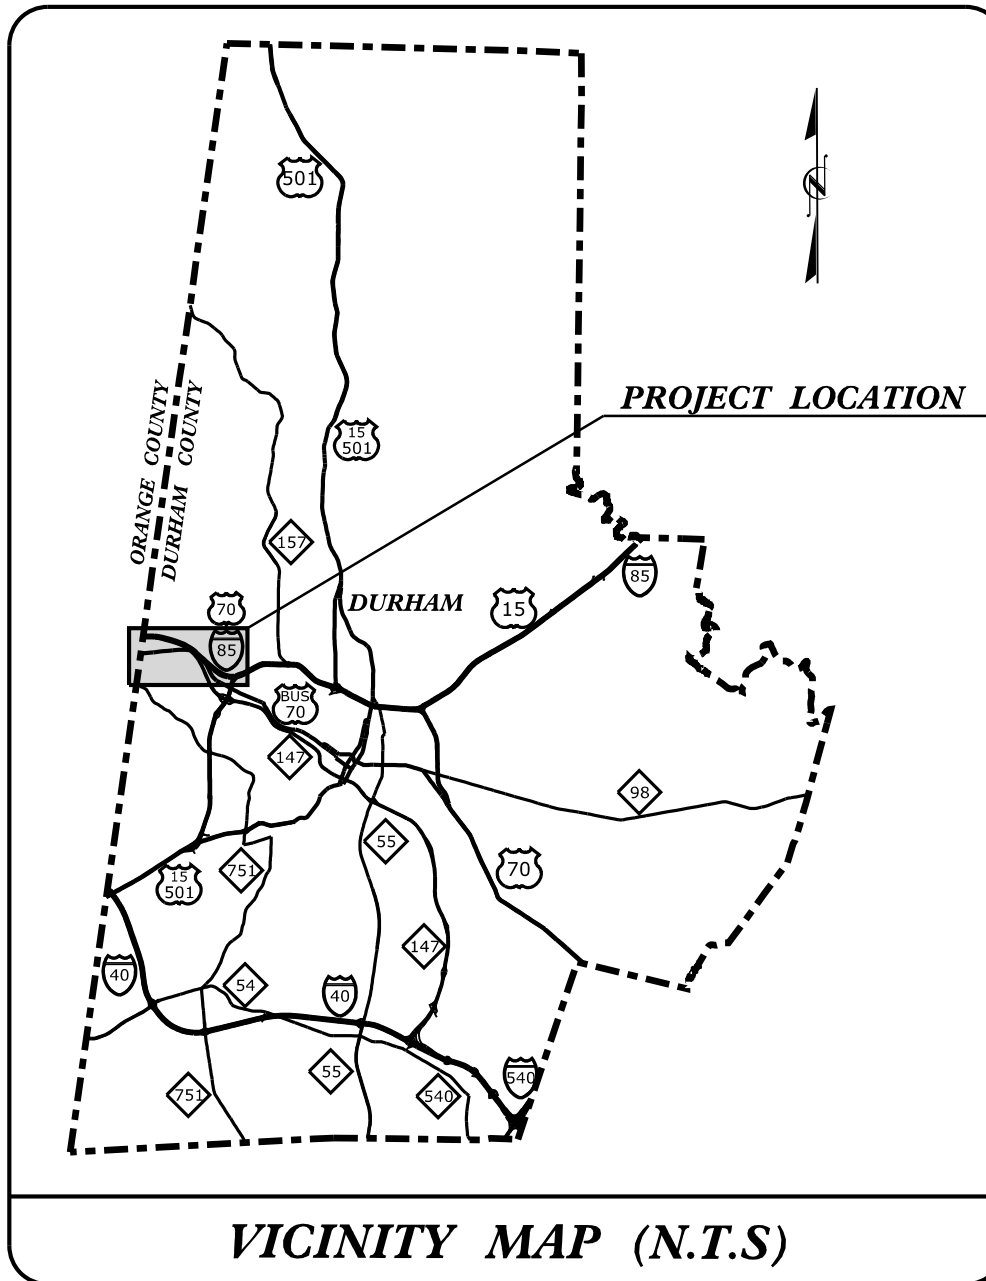

STATE OF NORTH CAROLINA
 DIVISION OF HIGHWAYS
 PLAN FOR PROPOSED
 HIGHWAY EROSION CONTROL
DURHAM COUNTY

LOCATION: I-85 FROM THE ORANGE COUNTY LINE TO US 15/US 501
TYPE OF WORK: PAVEMENT REHABILITATION, BRIDGE PRESERVATION, SIGNING, AND SIGNALS

BEGIN TIP PROJECT I-5941
 -I85NBL- STA. 102+50 (MAP 1)
 -I85SBL- STA. 302+50 (MAP 2)

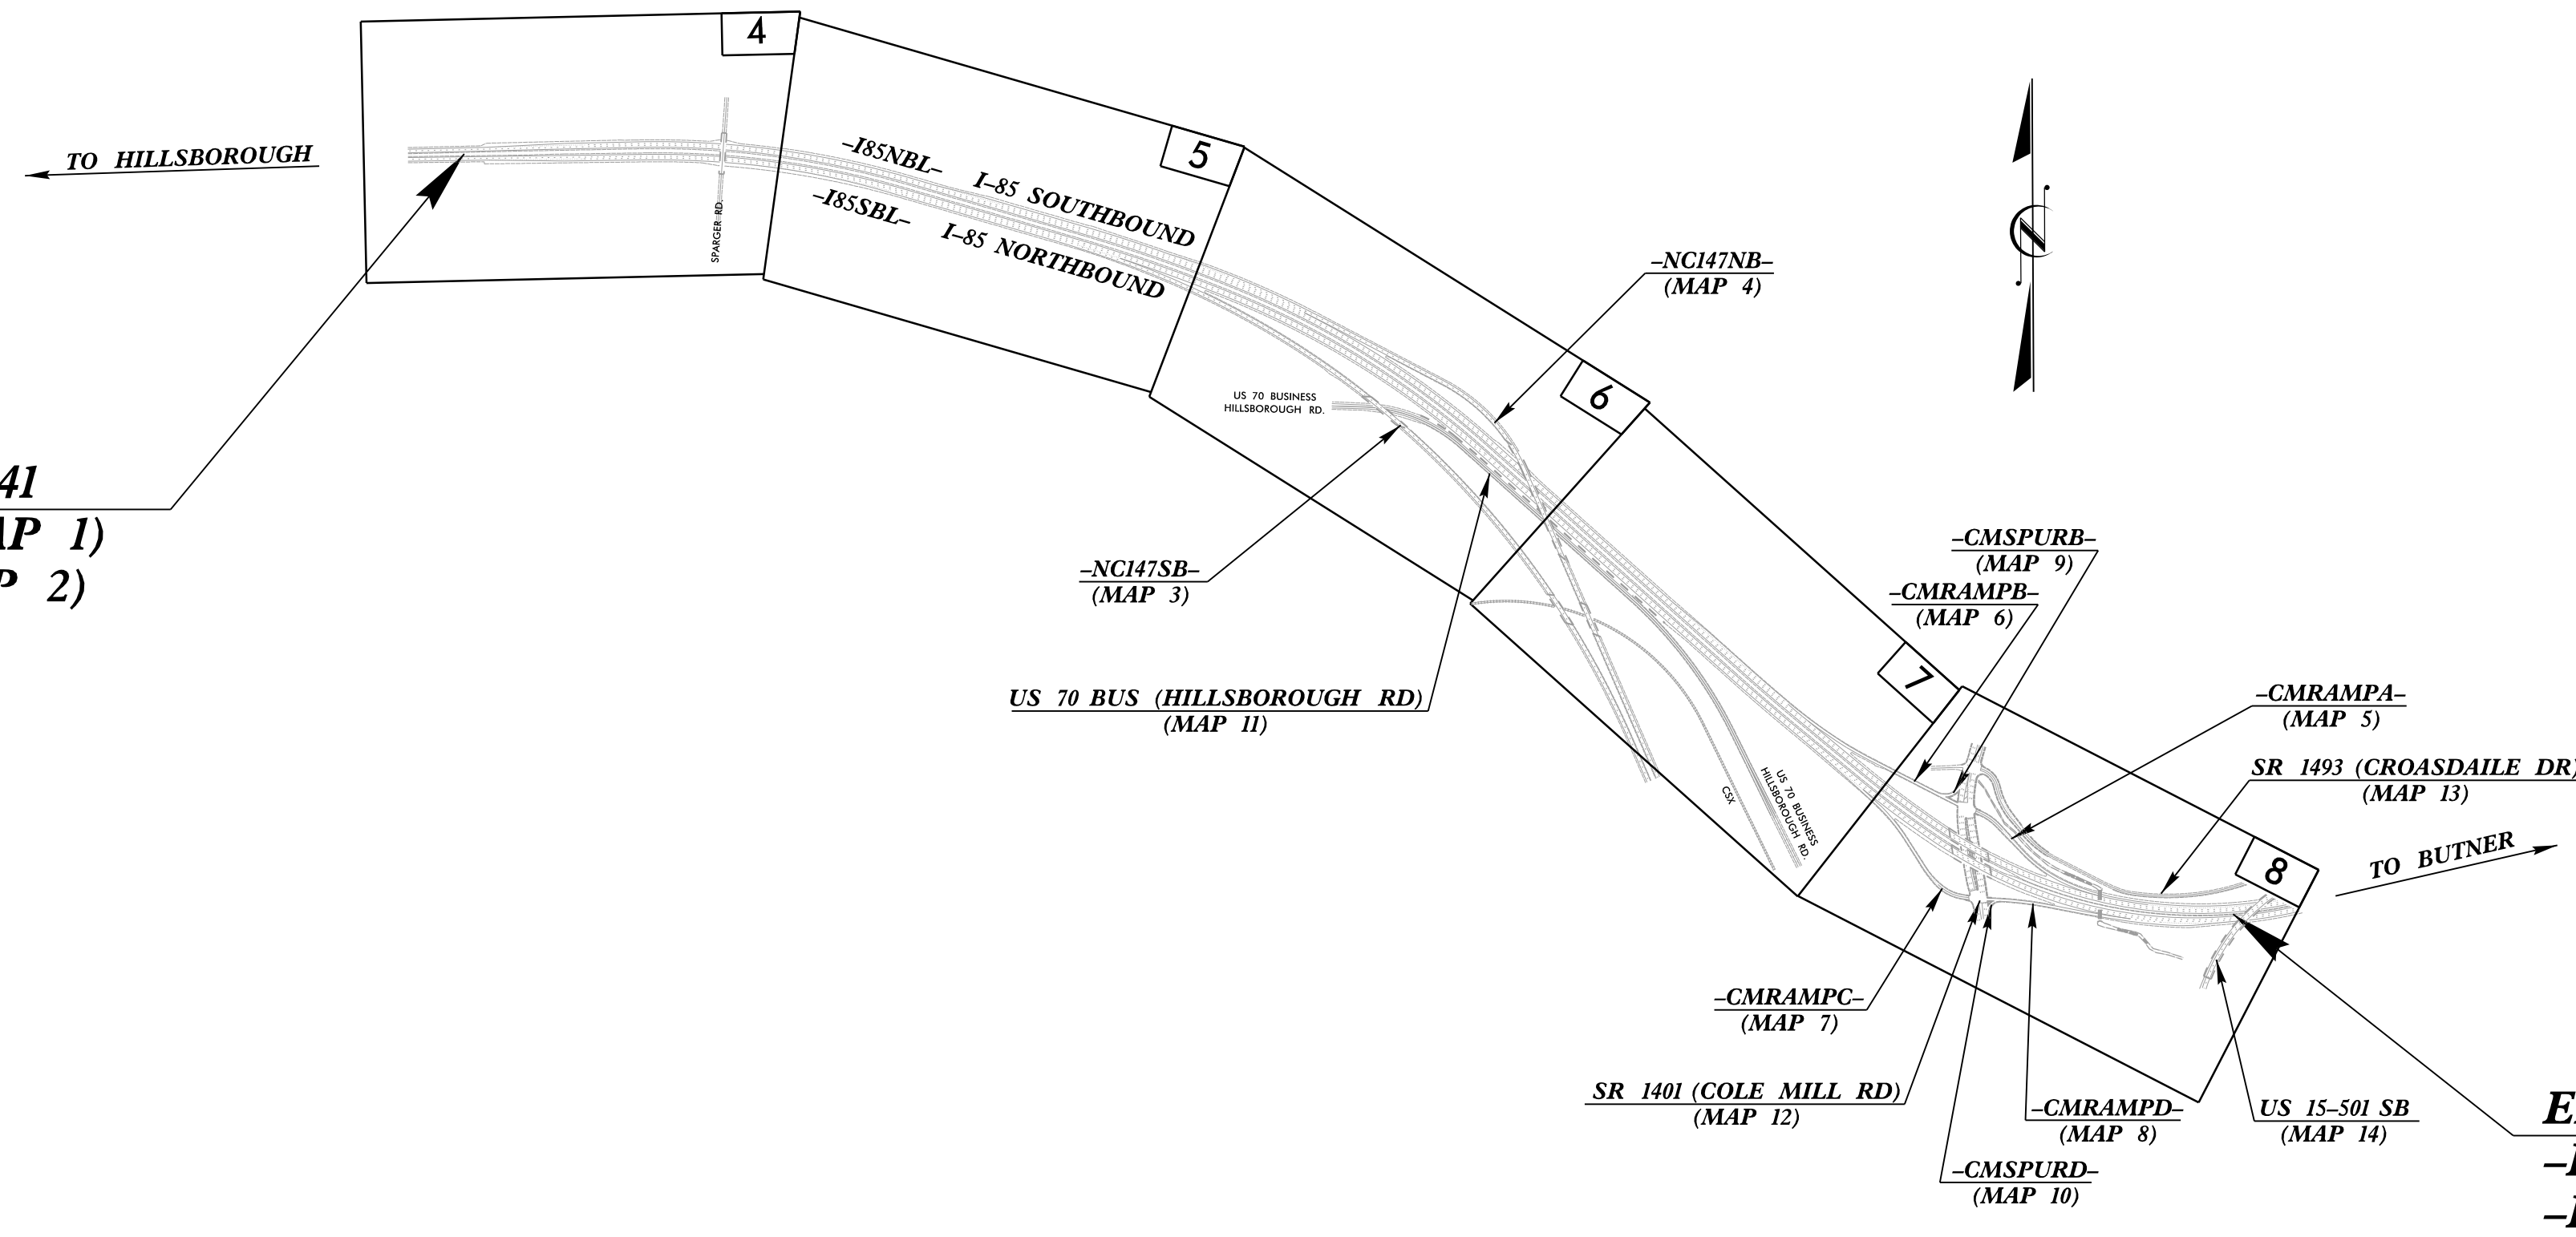


END TIP PROJECT I-5941
 -I85NBL- STA. 232+07 (MAP 1)
 -I85SBL- STA. 432+09 (MAP 2)

| STATE | STATE PROJECT REFERENCE NO. | SHEET NO. | TOTAL SHEETS |
|-----------------|-----------------------------|-------------|--------------|
| N.C. | I-5941 | EC-1 | |
| STATE PROJ. NO. | F.A. PROJ. NO. | DESCRIPTION | |
| 45884.1.1 | N/A | P.E. | |
| 45884.3.1 | 4588401 | CONST. | |
| | | | |
| | | | |

THIS PROJECT HAS BEEN DESIGNED TO SENSITIVE WATERSHED STANDARDS.

303(d) IMPAIRED WATER(S) EXIST ON THIS PROJECT
 303(d) Impaired Water Zone(s) Exist From -I85SBL- Sta. 410+00 (LT) to -I85NBL- Sta. 232+00 (RT). Refer To E. C. Special Provisions for Special Considerations.

ENVIRONMENTALLY SENSITIVE AREA(S) EXIST ON THIS PROJECT
 Refer To E. C. Special Provisions for Special Considerations.

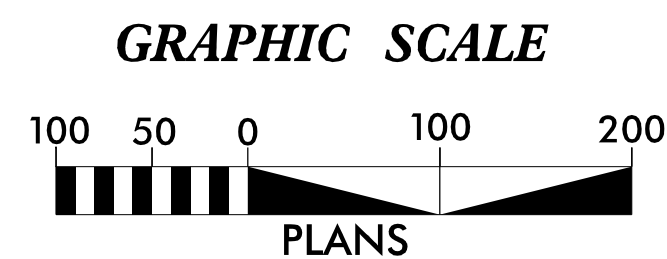

THESE EROSION AND SEDIMENT CONTROL PLANS COMPLY WITH THE APPLICABLE REGULATIONS SET FORTH BY THE NCG-010000 GENERAL CONSTRUCTION PERMIT EFFECTIVE APRIL 1, 2019 AND ISSUED BY THE NORTH CAROLINA DEPARTMENT OF ENVIRONMENTAL QUALITY DIVISION OF WATER RESOURCES.



Prepared in the Office of:
VHB ENGINEERING NC, P.C.
 940 MAIN CAMPUS DRIVE, SUITE 500
 RALEIGH, NORTH CAROLINA 27606
 NC LICENSE NO. C-3705

FOR NORTH CAROLINA DEPARTMENT OF TRANSPORTATION
 2024 STANDARD SPECIFICATIONS

Designed by:

BRANDON BARHAM, PE 3368
 NAME LEVEL III CERTIFICATION NO.

Roadway Standard Drawings

The "Roadway Standard Drawings"- Roadway Design Unit - N. C. Department of Transportation - Raleigh, N. C., dated January 2024 and the latest revision thereto are applicable to this project and by reference hereby are considered a part of these plans.