



**FRAMING PLAN**

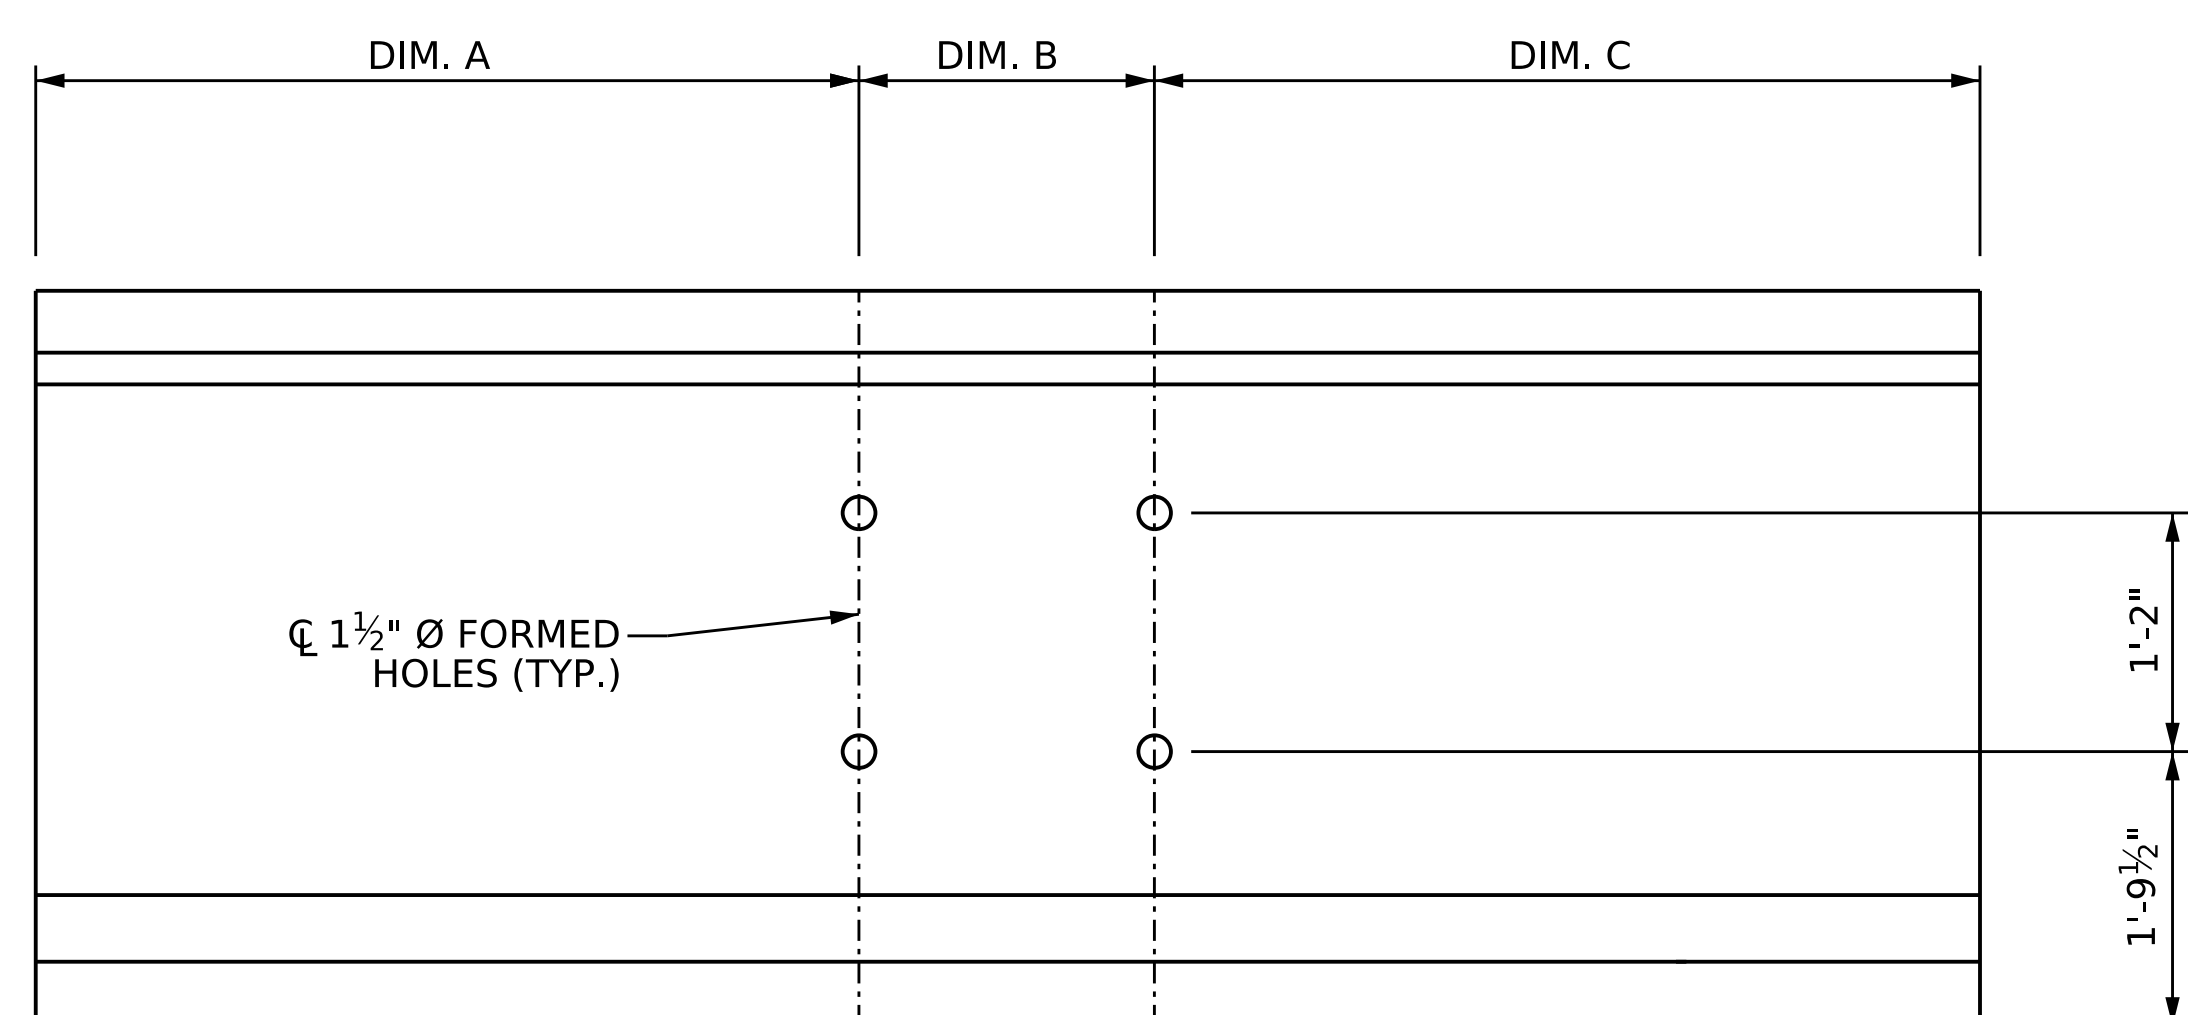

FORMED HOLE LOCATION			
GIRDER	DIM. A	DIM. B	DIM. C
A1	45'-1 1/4"	-	48'-9 1/2"
A2, A3, A4	45'-1 1/4"	3'-8 1/4"	45'-1 1/4"
A5	48'-9 1/2"	-	45'-1 1/4"
B1	46'-7 1/4"	-	50'-3 1/2"
B2, B3, B4	46'-7 1/4"	3'-8 1/4"	46'-7 1/4"
B5	50'-3 1/2"	-	46'-7 1/4"

PROJECT NO. BR-0095  
ROCKINGHAM COUNTY  
 STATION: 16+91.66 -L-

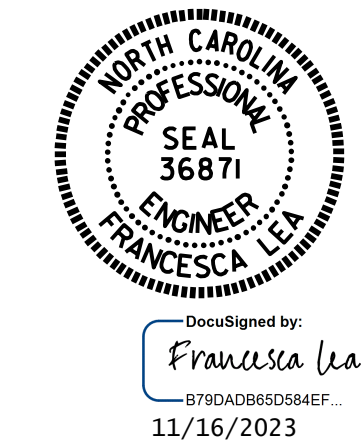

STATE OF NORTH CAROLINA  
 DEPARTMENT OF TRANSPORTATION  
 RALEIGH

**SUPERSTRUCTURE  
 FRAMING PLAN**

DRAWN BY : Q. T. NGUYEN DATE : 05/2023  
 CHECKED BY : N. S. HART DATE : 06/2023  
 DESIGN ENGINEER OF RECORD : N. S. HART DATE : 02/2023

REVISIONS						SHEET NO.
NO.	BY:	DATE:	NO.	BY:	DATE:	S-10
1			3			TOTAL SHEETS
2			4			29

DOCUMENT NOT CONSIDERED FINAL UNLESS ALL SIGNATURES COMPLETED

11/7/2023  
 R:\S\Structures\Plans\401.019.BR0095.SMU.FP.S10.780170.DGN  
 ttnguyen1