
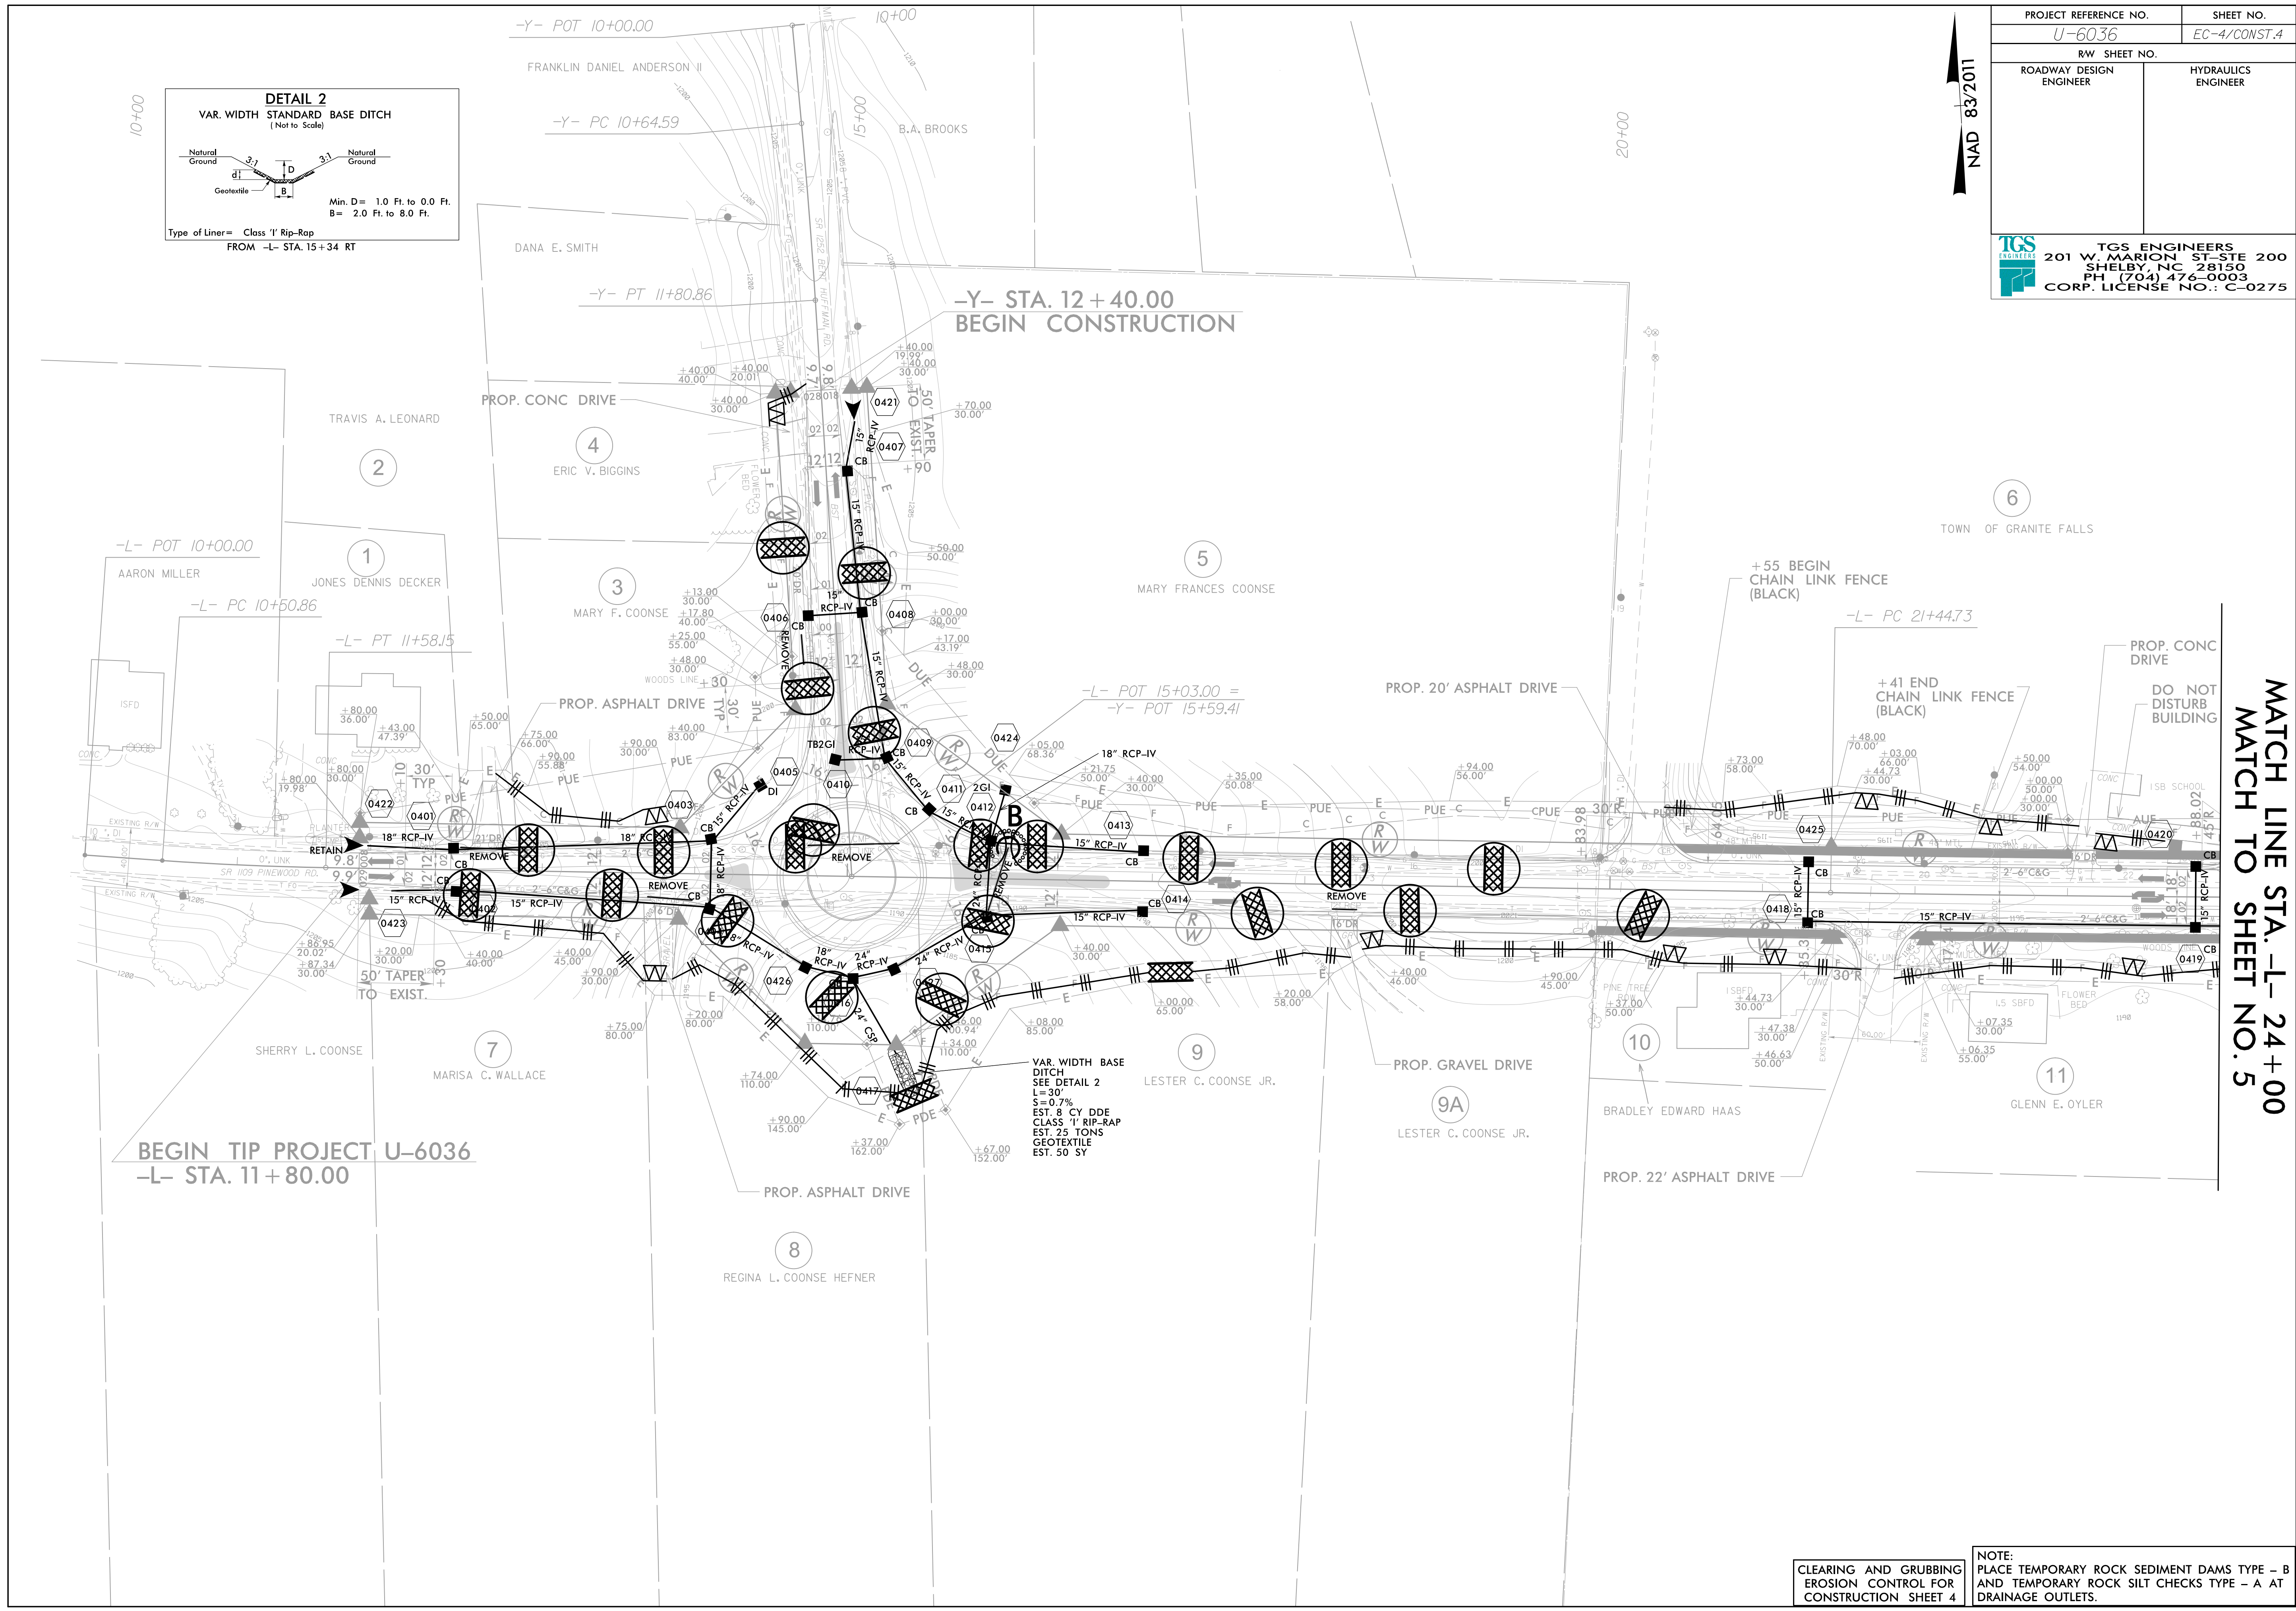
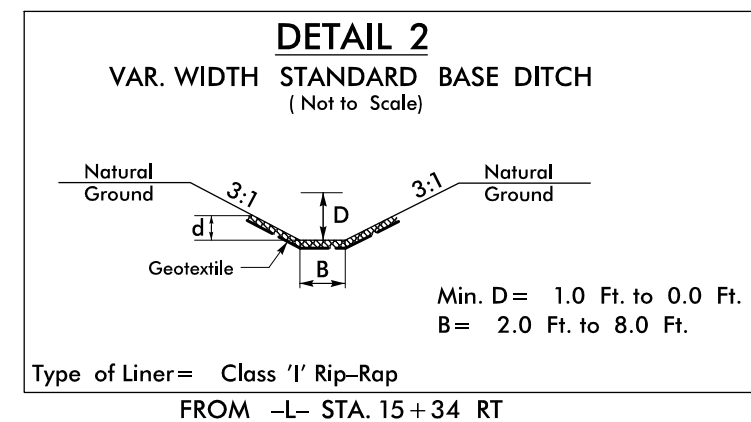


PROJECT REFERENCE NO. U-6036		SHEET NO. EC-4/CONST.4	
RW SHEET NO.			
ROADWAY DESIGN ENGINEER		HYDRAULICS ENGINEER	
 TGS ENGINEERS 201 W. MARION ST-STE 200 SHELBY, NC 28150 PH (704) 476-0003 CORP. LICENSE NO.: C-0275			

NAD 83/2011



BEGIN TIP PROJECT U-6036
-L- STA. 11+80.00

-Y- STA. 12+40.00
BEGIN CONSTRUCTION

MATCH LINE STA. -L- 24+00
MATCH TO SHEET NO. 5

VAR. WIDTH BASE
DITCH
SEE DETAIL 2
L=30'
S=0.7%
EST. 8 CY DDE
CLASS '1' RIP-RAP
EST. 25 TONS
GEOTEXTILE
EST. 50 SY

NOTE:
CLEARING AND GRUBBING
EROSION CONTROL FOR
CONSTRUCTION SHEET 4

PLACE TEMPORARY ROCK SEDIMENT DAMS TYPE - B
AND TEMPORARY ROCK SILT CHECKS TYPE - A AT
DRAINAGE OUTLETS.