


PROJECT REFERENCE NO. R-2577A	SHEET NO. EC-15/CONST.15
RW SHEET NO.	HYDRAULICS ENGINEER
ROADWAY DESIGN ENGINEER	

SHADED BACK DRAINAGE IS THE U-2579B PROJECT DRAINAGE

MATCHLINE  
-Y14- STA. 11+50  
SEE SHEET 14

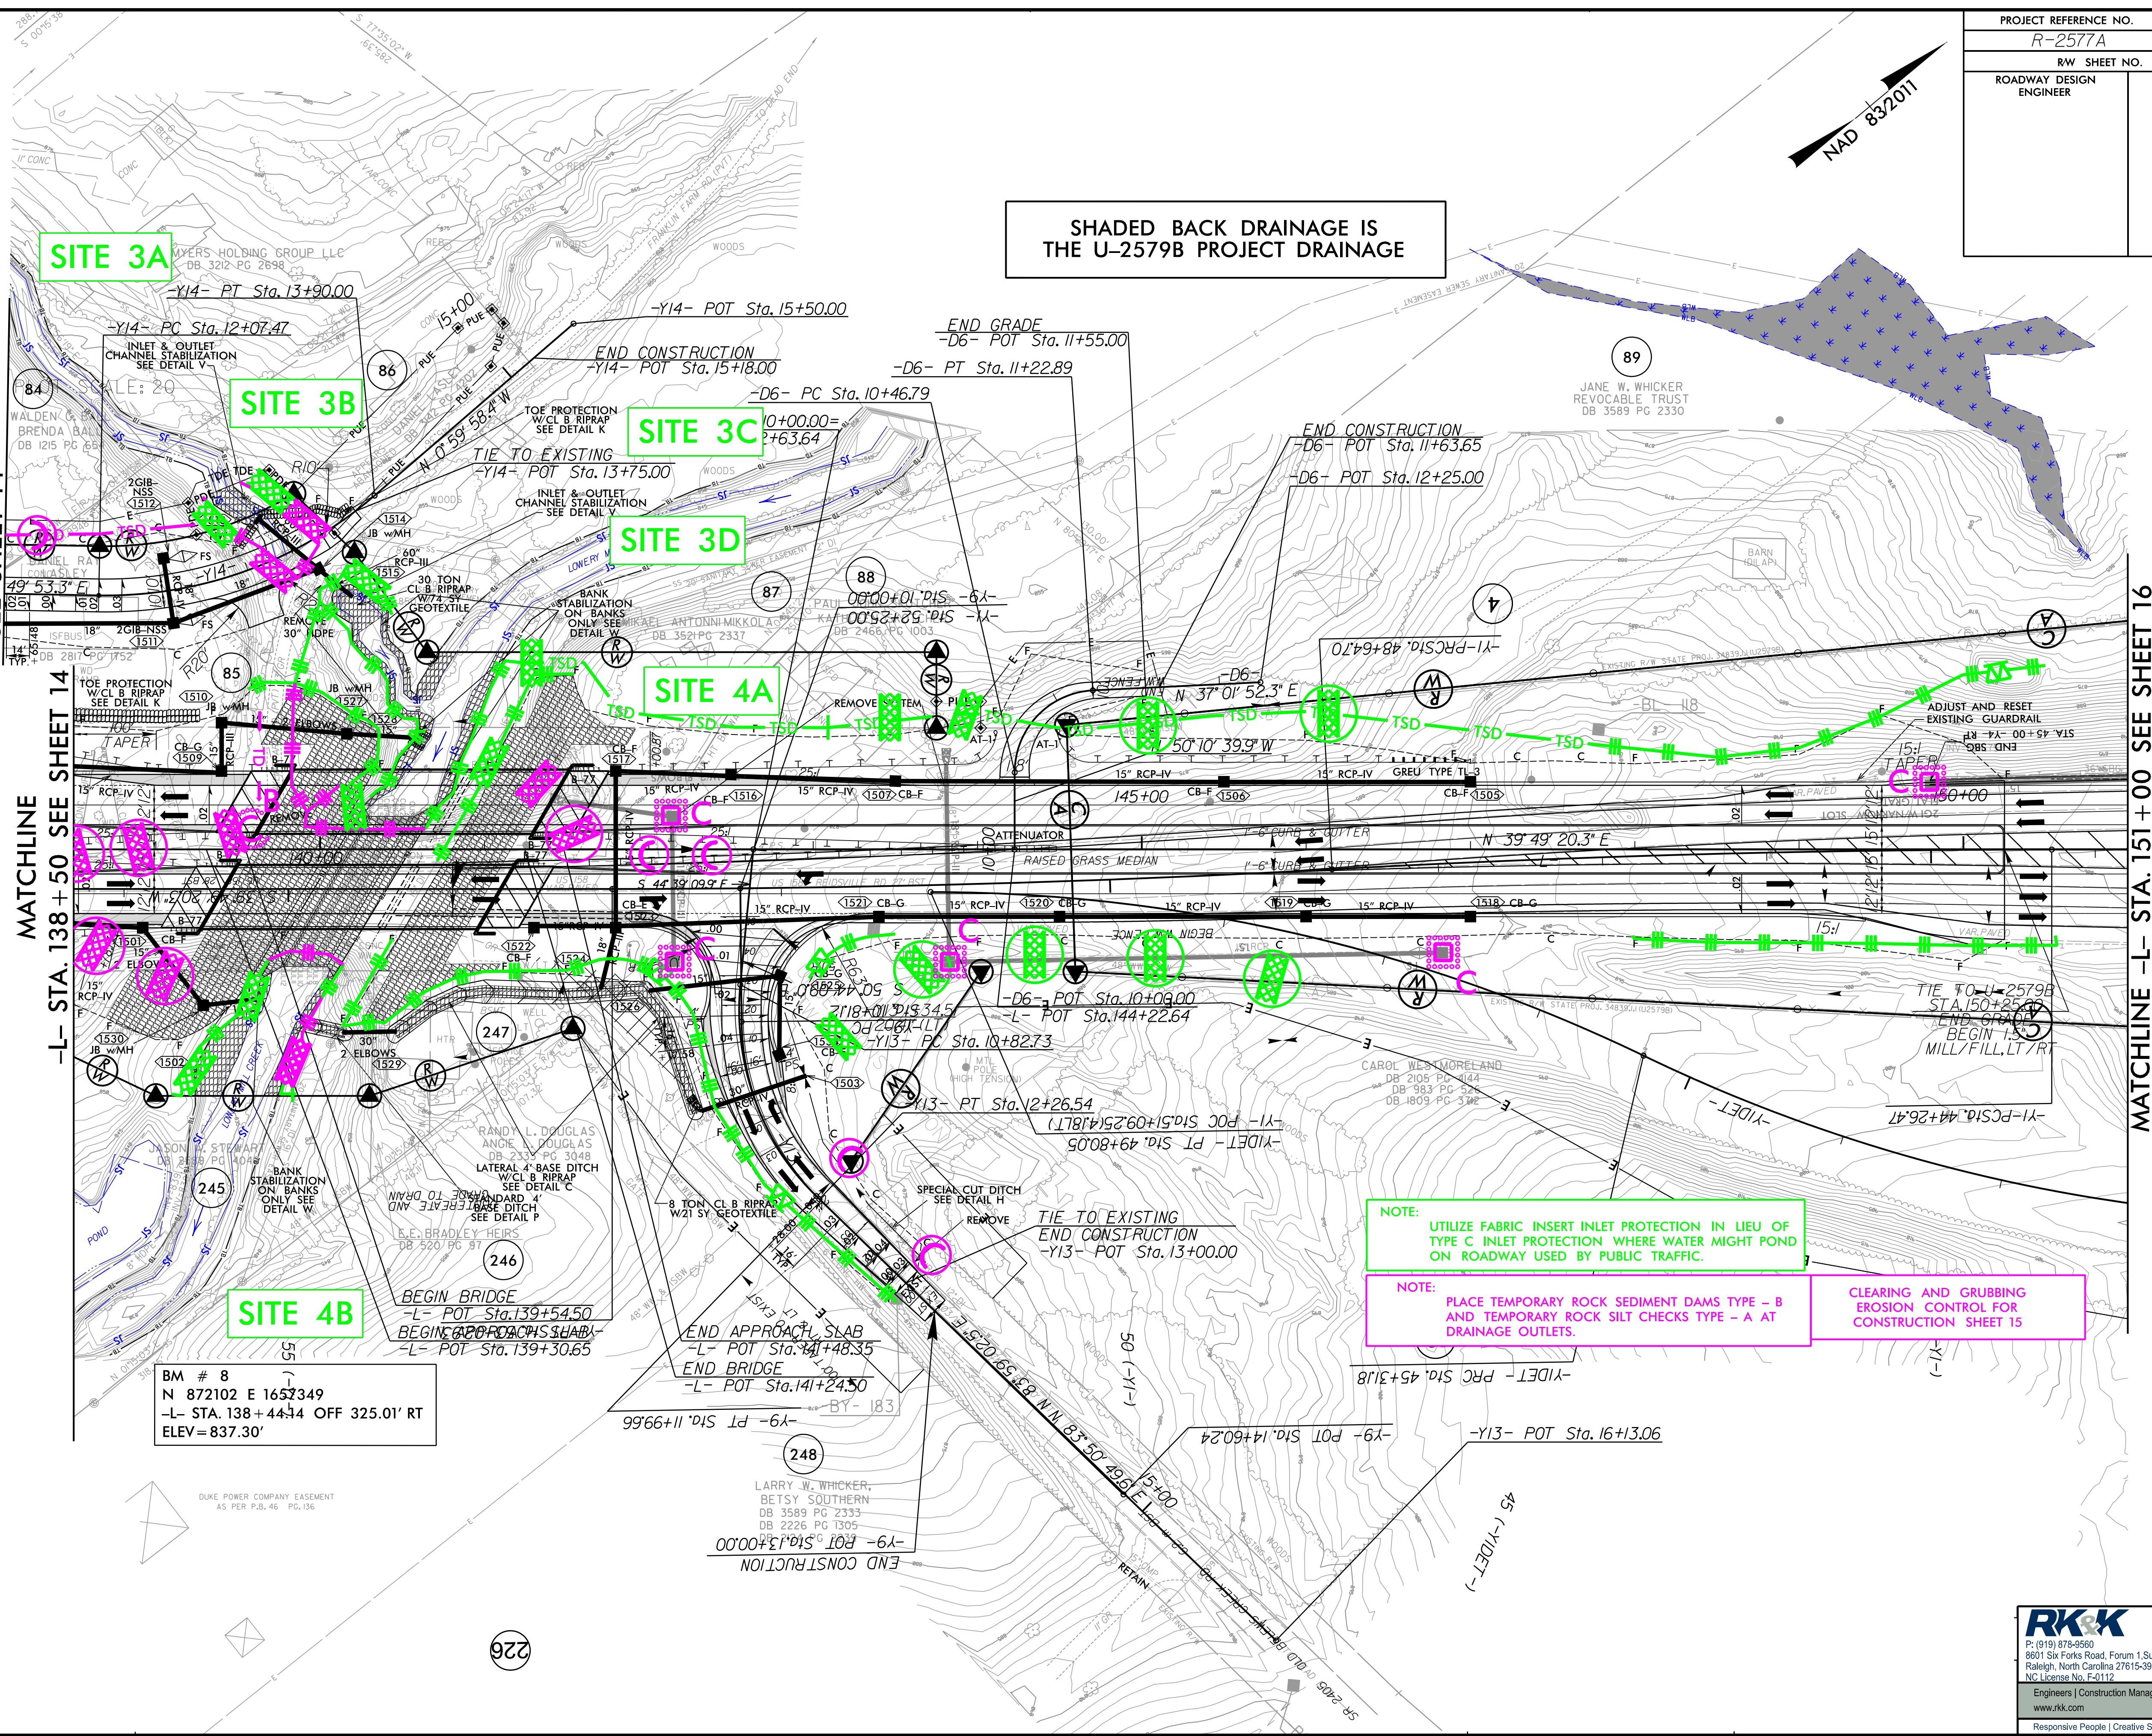

MATCHLINE  
-L- STA. 138+50  
SEE SHEET 14

MATCHLINE -L- STA. 151+00  
SEE SHEET 16

BM # 8  
N 872102 E 1652349  
-L- STA. 138+44.4 OFF 325.01' RT  
ELEV = 837.30'

NOTE: UTILIZE FABRIC INSERT INLET PROTECTION IN LIEU OF TYPE C INLET PROTECTION WHERE WATER MIGHT POND ON ROADWAY USED BY PUBLIC TRAFFIC.

NOTE: PLACE TEMPORARY ROCK SEDIMENT DAMS TYPE - B AND TEMPORARY ROCK SILT CHECKS TYPE - A AT DRAINAGE OUTLETS.

CLEARING AND GRUBBING EROSION CONTROL FOR CONSTRUCTION SHEET 15

8/17/2023 12:41:44 PM C:\ADD\PSH\ER\osonControl\N-R-2577A-EC-psht15.dgn