

PROJECT REFERENCE NO. R-2577A	SHEET NO. EC-16/CONST.16
ROADWAY DESIGN ENGINEER	HYDRAULICS ENGINEER


NO EROSION CONTROL ON THIS PLANSHEET THIS IS THE U-2579B PROJECT

NO DRAINAGE ON THIS PLANSHEET THIS IS THE U-2579B PROJECT

BM # 9  
N 873960 E 1658408  
-L- STA. 159+49.40 OFF 51.58' LT  
ELEV = 909.53'

MATCHLINE -L- STA. 151+00 SEE SHEET 15

MATCHLINE -L- STA. 164+00 SEE SHEET 17

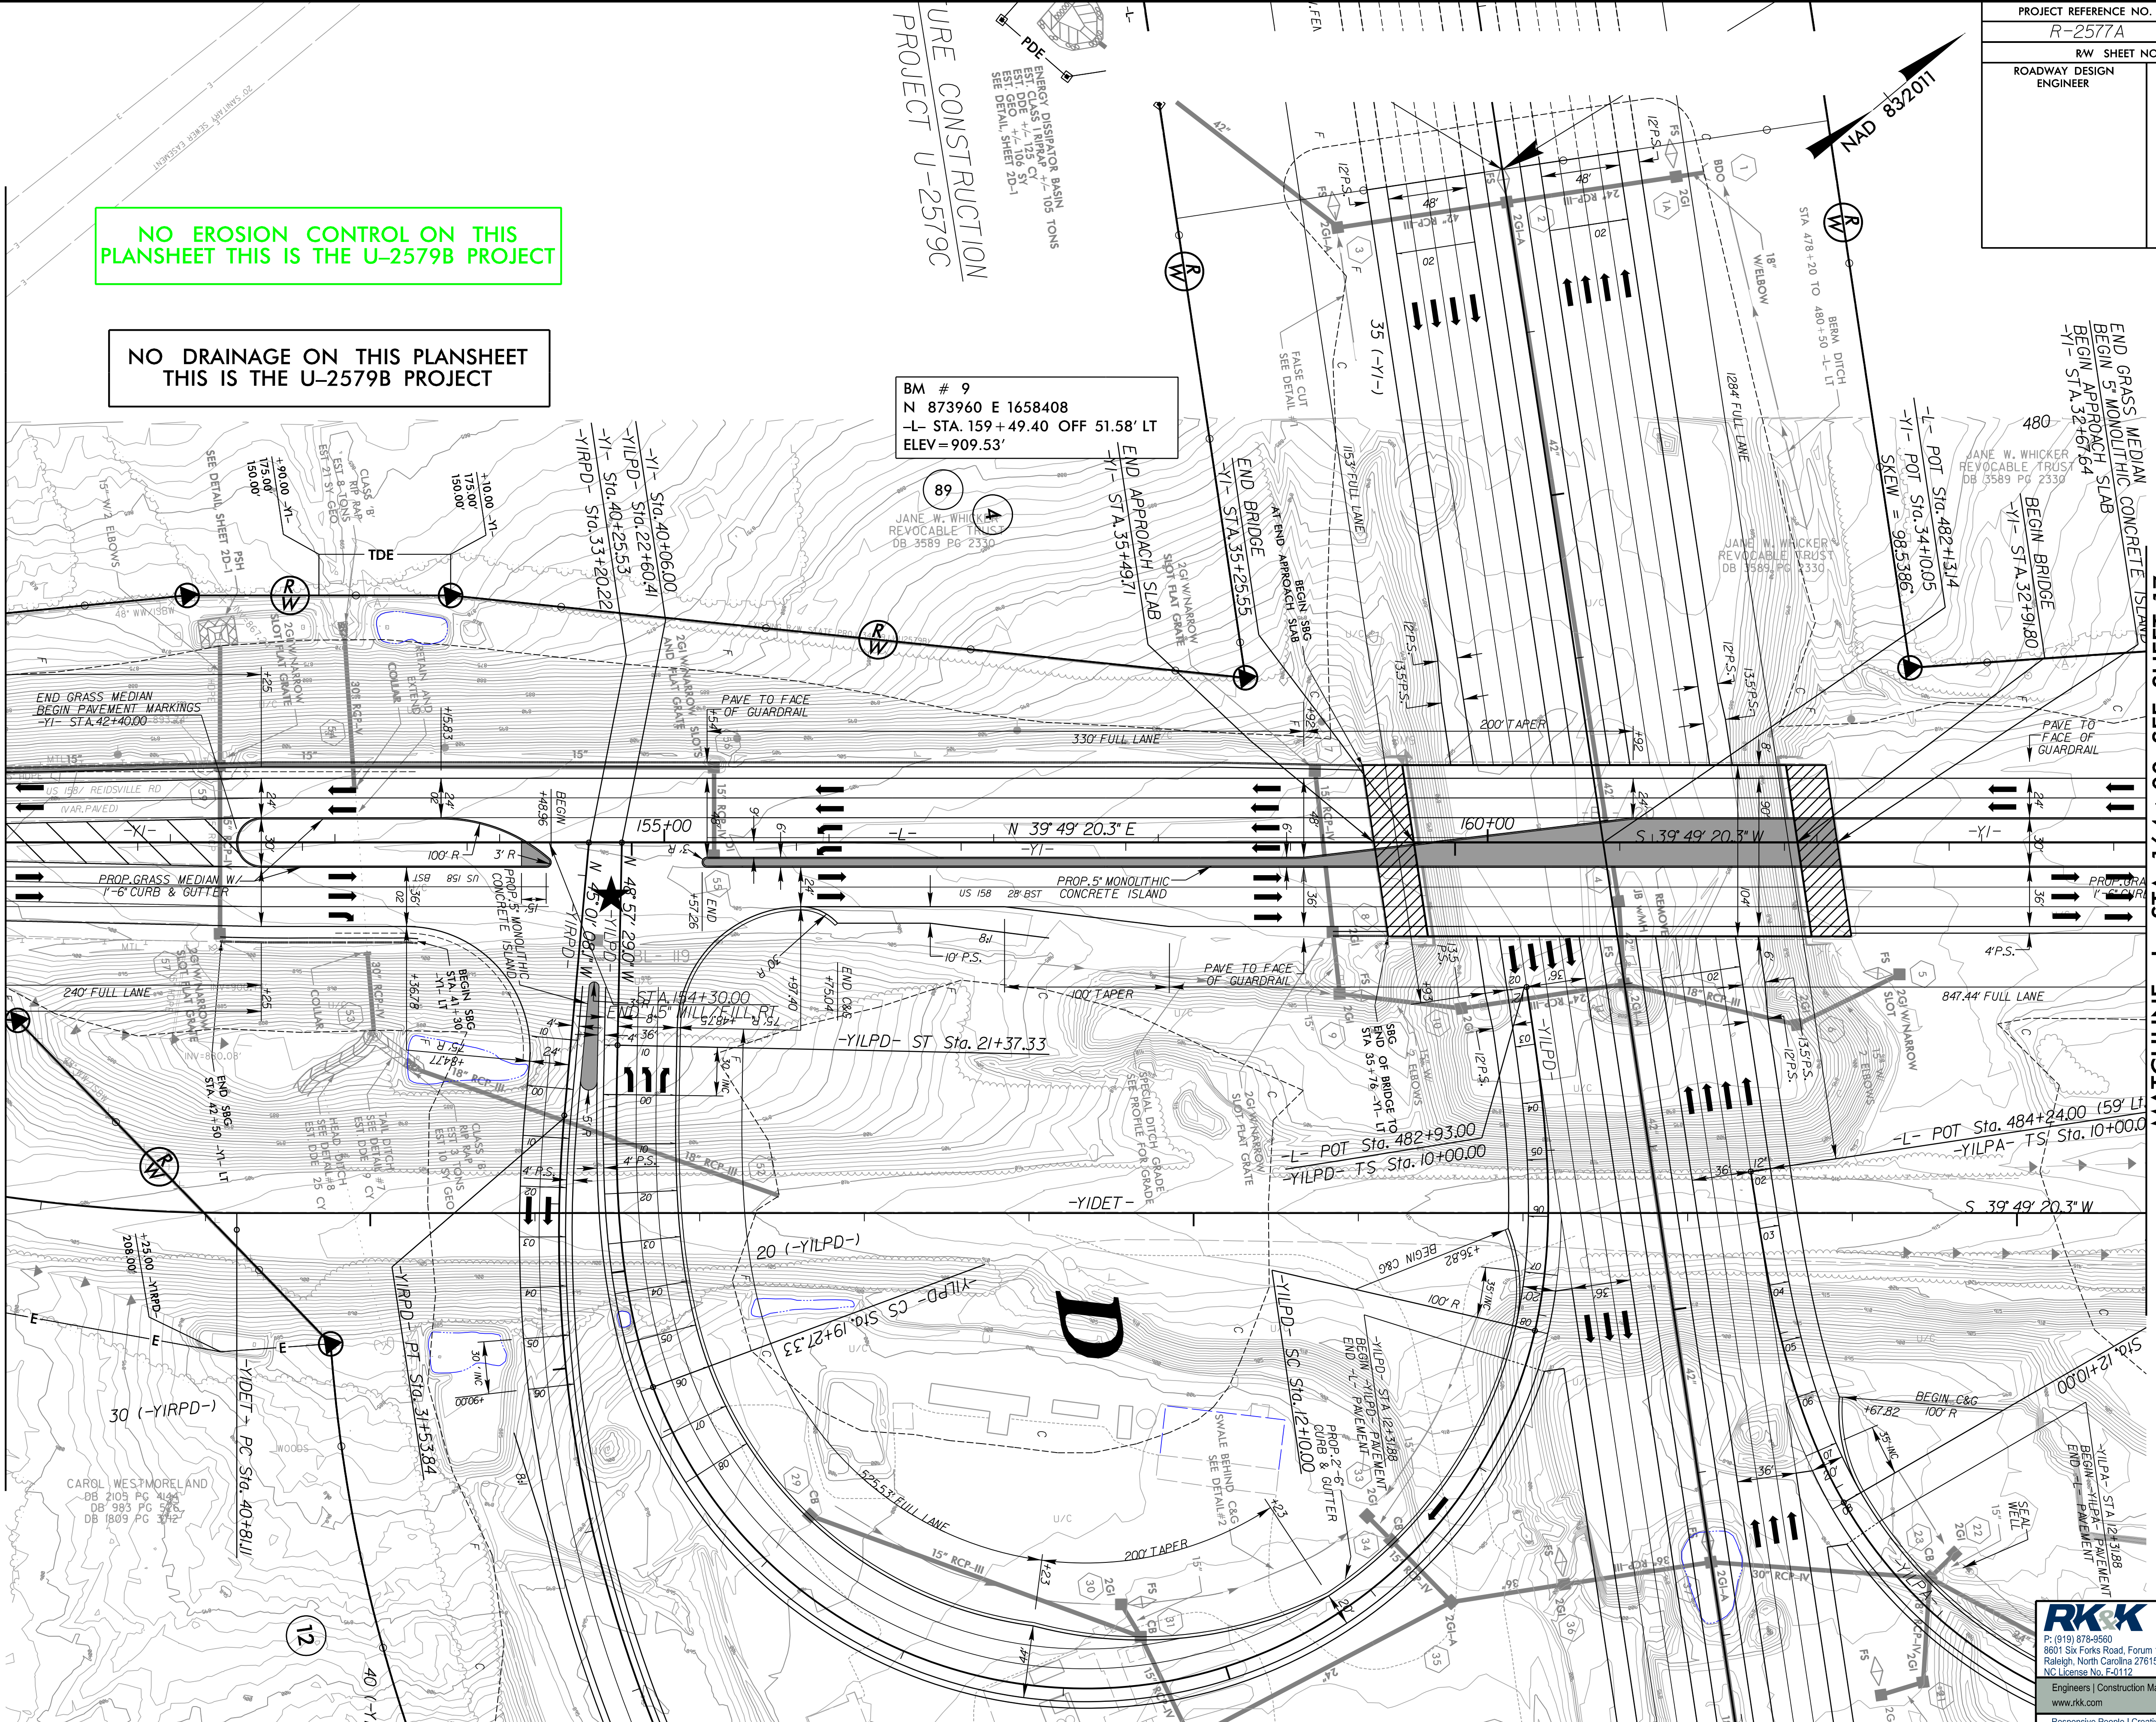

8/17/2023  
 R:\Projects\2023\Projects\Roadway\U-2579B\EC-16\CONST.16.dgn  
 16/16/2023  
 R:\Projects\2023\Projects\Roadway\U-2579B\EC-16\CONST.16.dgn  
 16/16/2023  
 R:\Projects\2023\Projects\Roadway\U-2579B\EC-16\CONST.16.dgn

**RK&K**  
 P: (919) 378-9550  
 8601 Six Forks Road, Forum 1, Suite 700  
 Raleigh, North Carolina 27615-3960  
 NC License No. F-0112  
 Engineers | Construction Managers | Planners | Scientists  
 www.rk.com  
 Responsive People | Creative Solutions