

PROJECT REFERENCE NO. R-2577A	SHEET NO. EC-43/CONST.16
RW SHEET NO.	HYDRAULICS ENGINEER
ROADWAY DESIGN ENGINEER	


NO EROSION CONTROL ON THIS PLANSHEET THIS IS THE U-2579B PROJECT

NO DRAINAGE ON THIS PLANSHEET THIS IS THE U-2579B PROJECT

BM # 9
Z 873960 E 1658408
-L- STA. 159+49.40 OFF 51.58' LT
ELEV = 909.53'

MATCHLINE -L- STA. 151+00 SEE SHEET 15

MATCHLINE -L- STA. 164+00 SEE SHEET 17

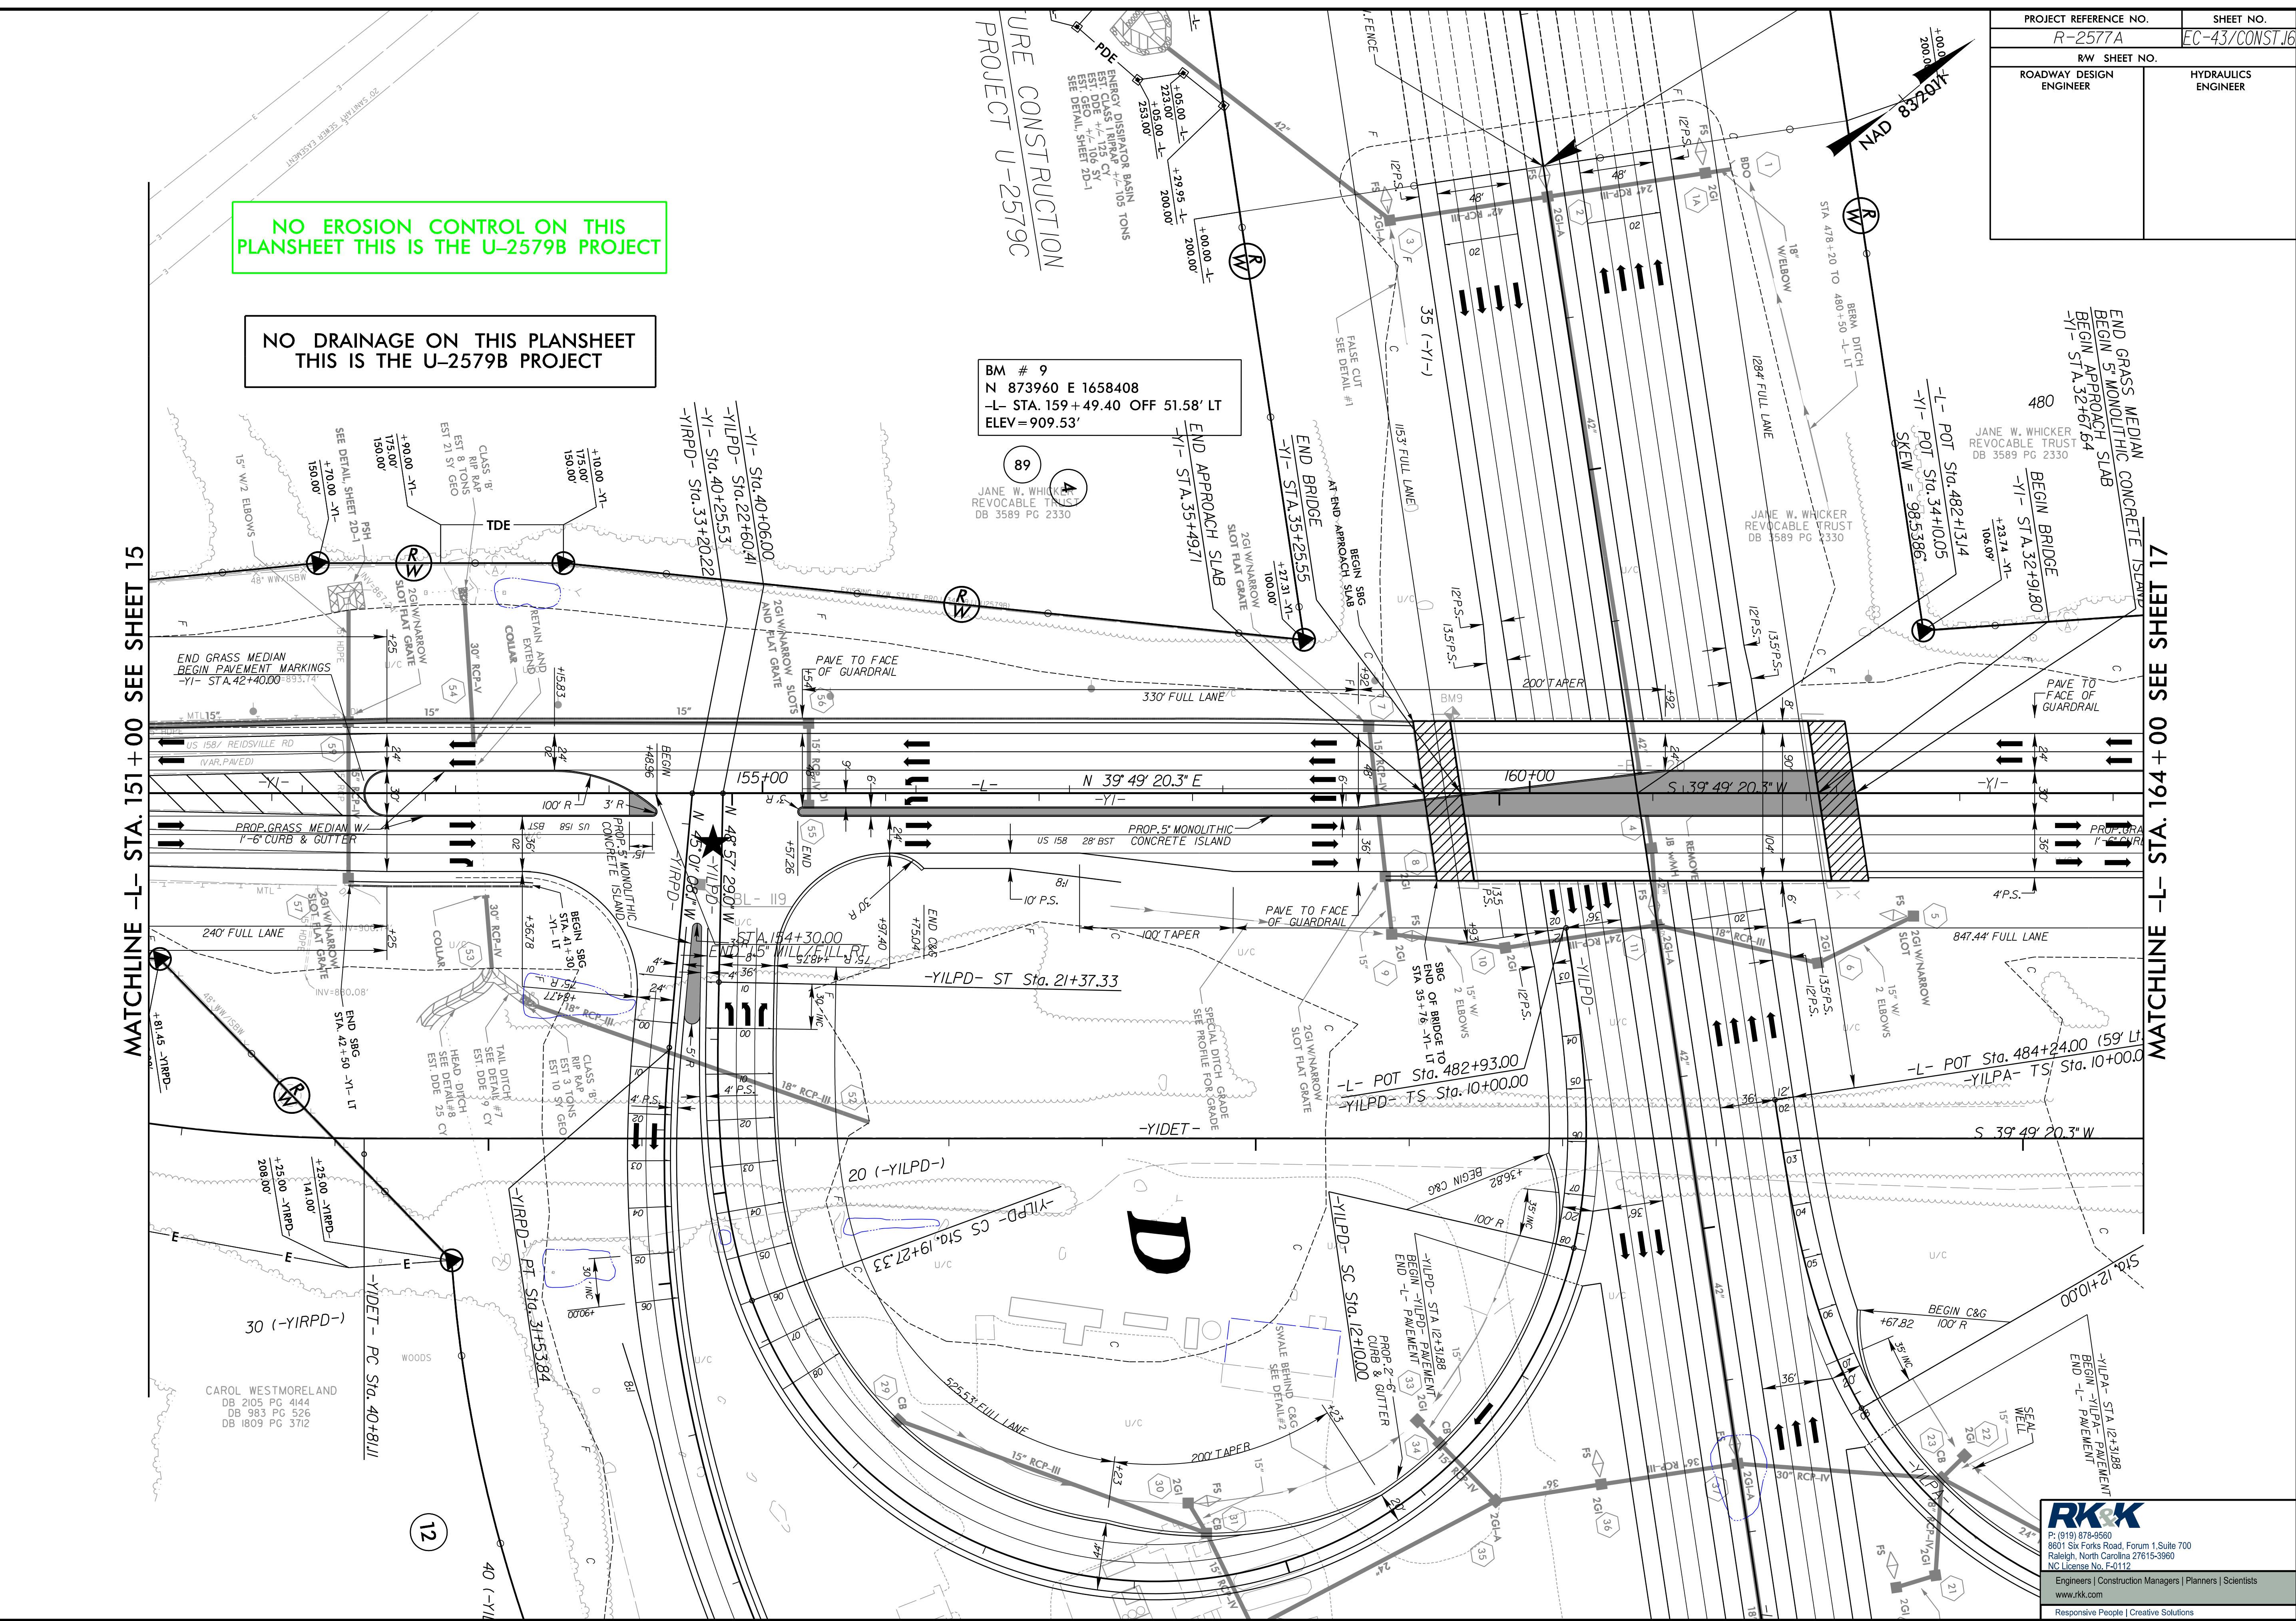

RK&K
P: (919) 978-9950
8601 Six Forks Road, Forum 1, Suite 700
Raleigh, North Carolina 27615-3960
NC License No. F-0112
Engineers | Construction Managers | Planners | Scientists
www.rk.com
Responsive People | Creative Solutions

8/17/19

C:\Users\jshuster\OneDrive\Documents\CADD\PSH\ERosionControl\NR-2577A-EC-psht43.F.mol.dgn