
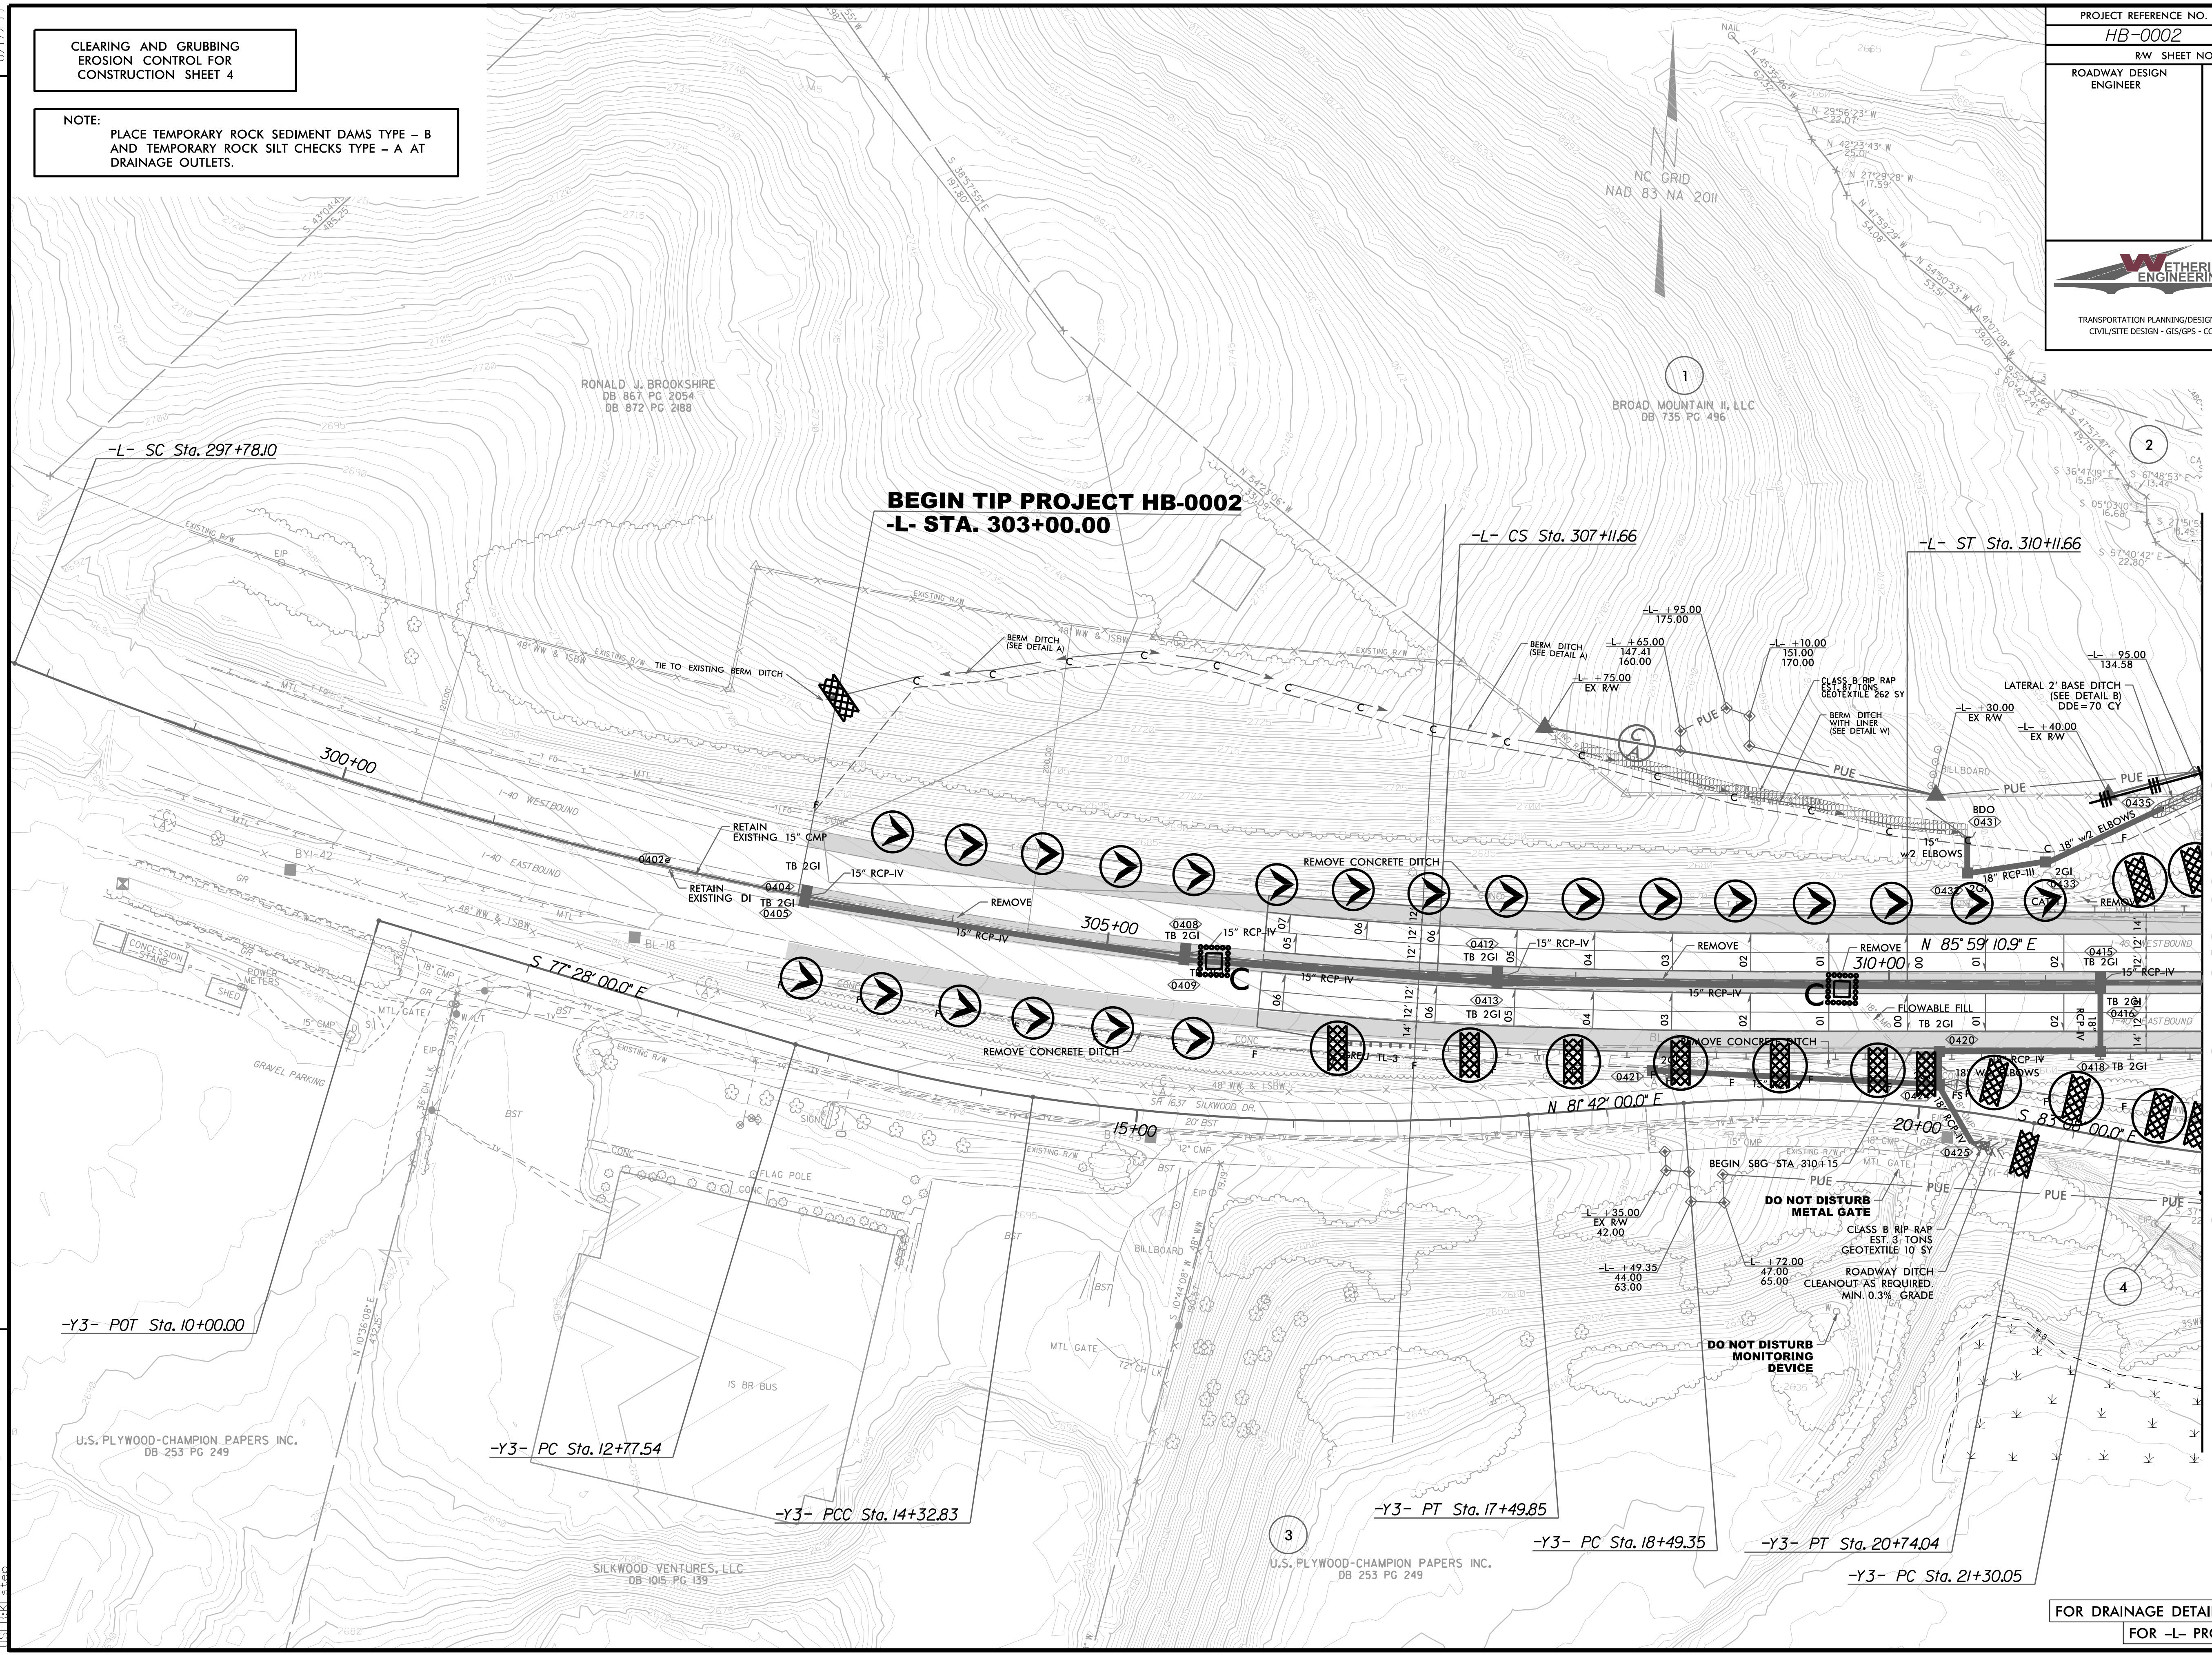


PROJECT REFERENCE NO. HB-0002	SHEET NO. EC-4/CONST. 4
RW SHEET NO.	
ROADWAY DESIGN ENGINEER	HYDRAULICS ENGINEER
	
1223 Jones Franklin Rd. Raleigh, N.C. 27606 License No. F-0377 Bus: 919 851 8077 Fax: 919 851 8107	
TRANSPORTATION PLANNING/DESIGN - BRIDGE/STRUCTURE DESIGN CIVIL/SITE DESIGN - GIS/GPS - CONSTRUCTION OBSERVATION	

CLEARING AND GRUBBING
EROSION CONTROL FOR
CONSTRUCTION SHEET 4

NOTE:
PLACE TEMPORARY ROCK SEDIMENT DAMS TYPE - B
AND TEMPORARY ROCK SILT CHECKS TYPE - A AT
DRAINAGE OUTLETS.



REVISIONS

MATCHLINE -L- STA. 312+00 SEE SHEET 5

1/30/2024
I:\304\2024\HB-0002-EC-4.dgn
11:58:51 AM

FOR DRAINAGE DETAILS, SEE SHEET: 2D-1
FOR -L- PROFILE, SEE SHEET: 7