
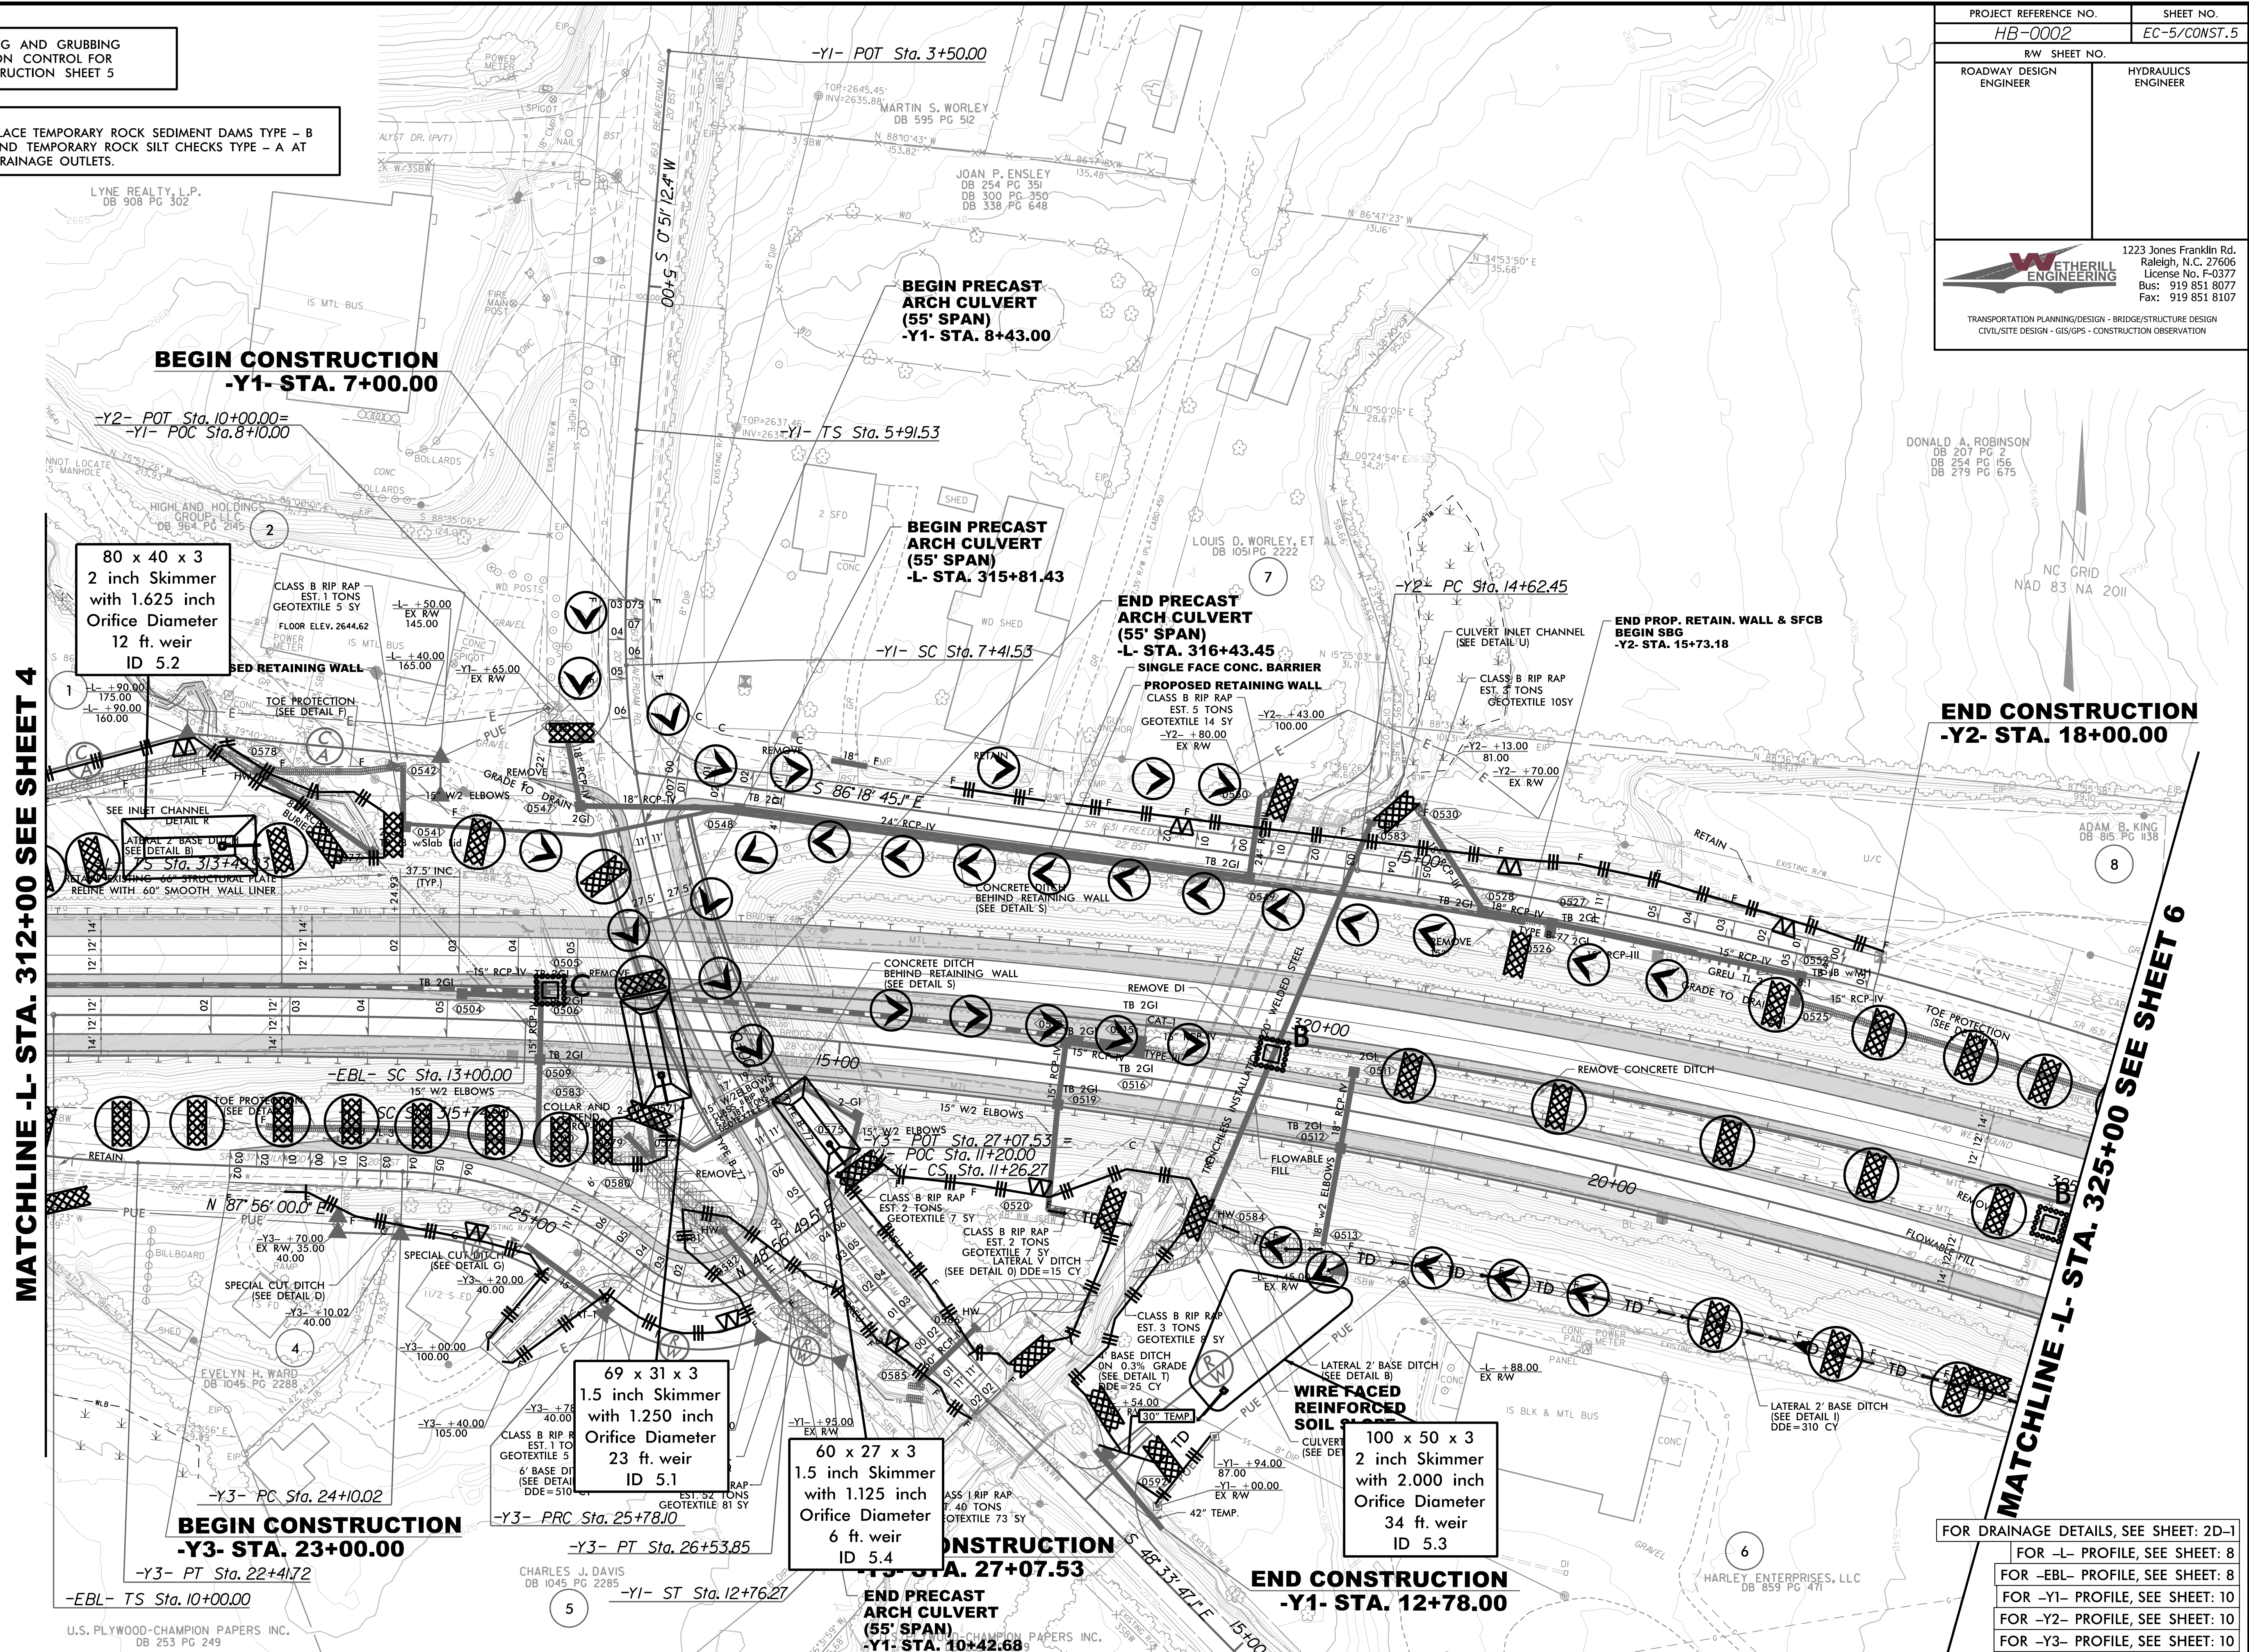


CLEARING AND GRUBBING
EROSION CONTROL FOR
CONSTRUCTION SHEET 5

NOTE:
PLACE TEMPORARY ROCK SEDIMENT DAMS TYPE - B
AND TEMPORARY ROCK SILT CHECKS TYPE - A AT
DRAINAGE OUTLETS.

PROJECT REFERENCE NO. HB-0002	SHEET NO. EC-5/CONST.5
RW SHEET NO.	
ROADWAY DESIGN ENGINEER	HYDRAULICS ENGINEER
	
1223 Jones Franklin Rd. Raleigh, N.C. 27606 License No. F-0377 Bus: 919 851 8077 Fax: 919 851 8107	
TRANSPORTATION PLANNING/DESIGN - BRIDGE/STRUCTURE DESIGN CIVIL/SITE DESIGN - GIS/GPS - CONSTRUCTION OBSERVATION	



MATCHLINE -L- STA. 312+00 SEE SHEET 4

MATCHLINE -L- STA. 325+00 SEE SHEET 6

80 x 40 x 3
2 inch Skimmer
with 1.625 inch
Orifice Diameter
12 ft. weir
ID 5.2

69 x 31 x 3
1.5 inch Skimmer
with 1.250 inch
Orifice Diameter
23 ft. weir
ID 5.1

60 x 27 x 3
1.5 inch Skimmer
with 1.125 inch
Orifice Diameter
6 ft. weir
ID 5.4

100 x 50 x 3
2 inch Skimmer
with 2.000 inch
Orifice Diameter
34 ft. weir
ID 5.3

FOR DRAINAGE DETAILS, SEE SHEET: 2D-1
FOR -L- PROFILE, SEE SHEET: 8
FOR -EBL- PROFILE, SEE SHEET: 8
FOR -Y1- PROFILE, SEE SHEET: 10
FOR -Y2- PROFILE, SEE SHEET: 10
FOR -Y3- PROFILE, SEE SHEET: 10

REVISIONS

8/17/99
2/1/2012 02:25 HB-0002-EC-5.dgn
11:56 AM