


**TIP PROJECT: B-5610**



STATE	STATE PROJECT REFERENCE NO.	SHEET NO.	TOTAL SHEETS
N.C.	B-5610	EC-1	
STATE PROJ. NO.	F.A. PROJ. NO.	DESCRIPTION	
45565.1.2	N/A	PE	
45565.2.1	0012068	RIGHT-OF-WAY	
45565.2.2	0012068	UTILITIES	
45565.3.1	0012068	CONSTRUCTION	

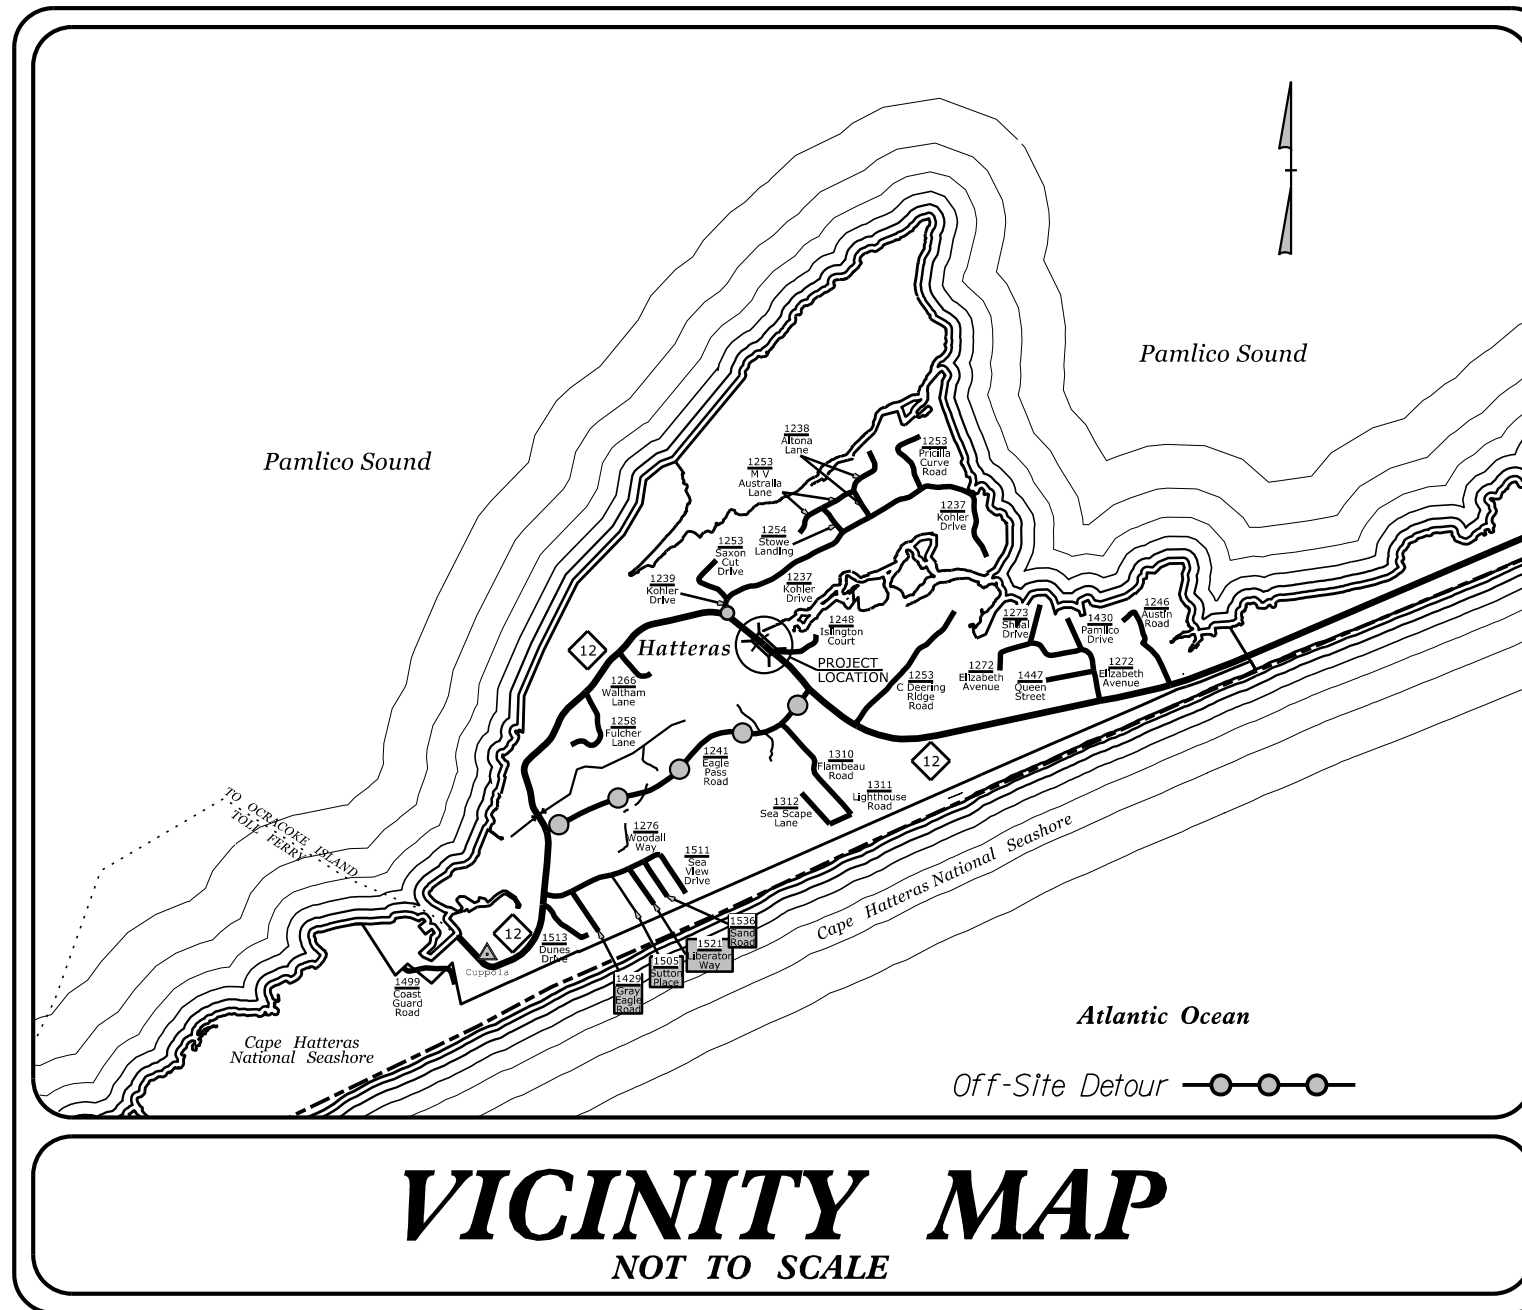

STATE OF NORTH CAROLINA  
DIVISION OF HIGHWAYS  
PLAN FOR PROPOSED  
HIGHWAY EROSION CONTROL  
**DARE COUNTY**

**LOCATION: REPLACE BRIDGE #270008 OVER THE SLASH CREEK ON NC-12**

**TYPE OF WORK: GRADING, DRAINAGE, PAVING, AND STRUCTURE**

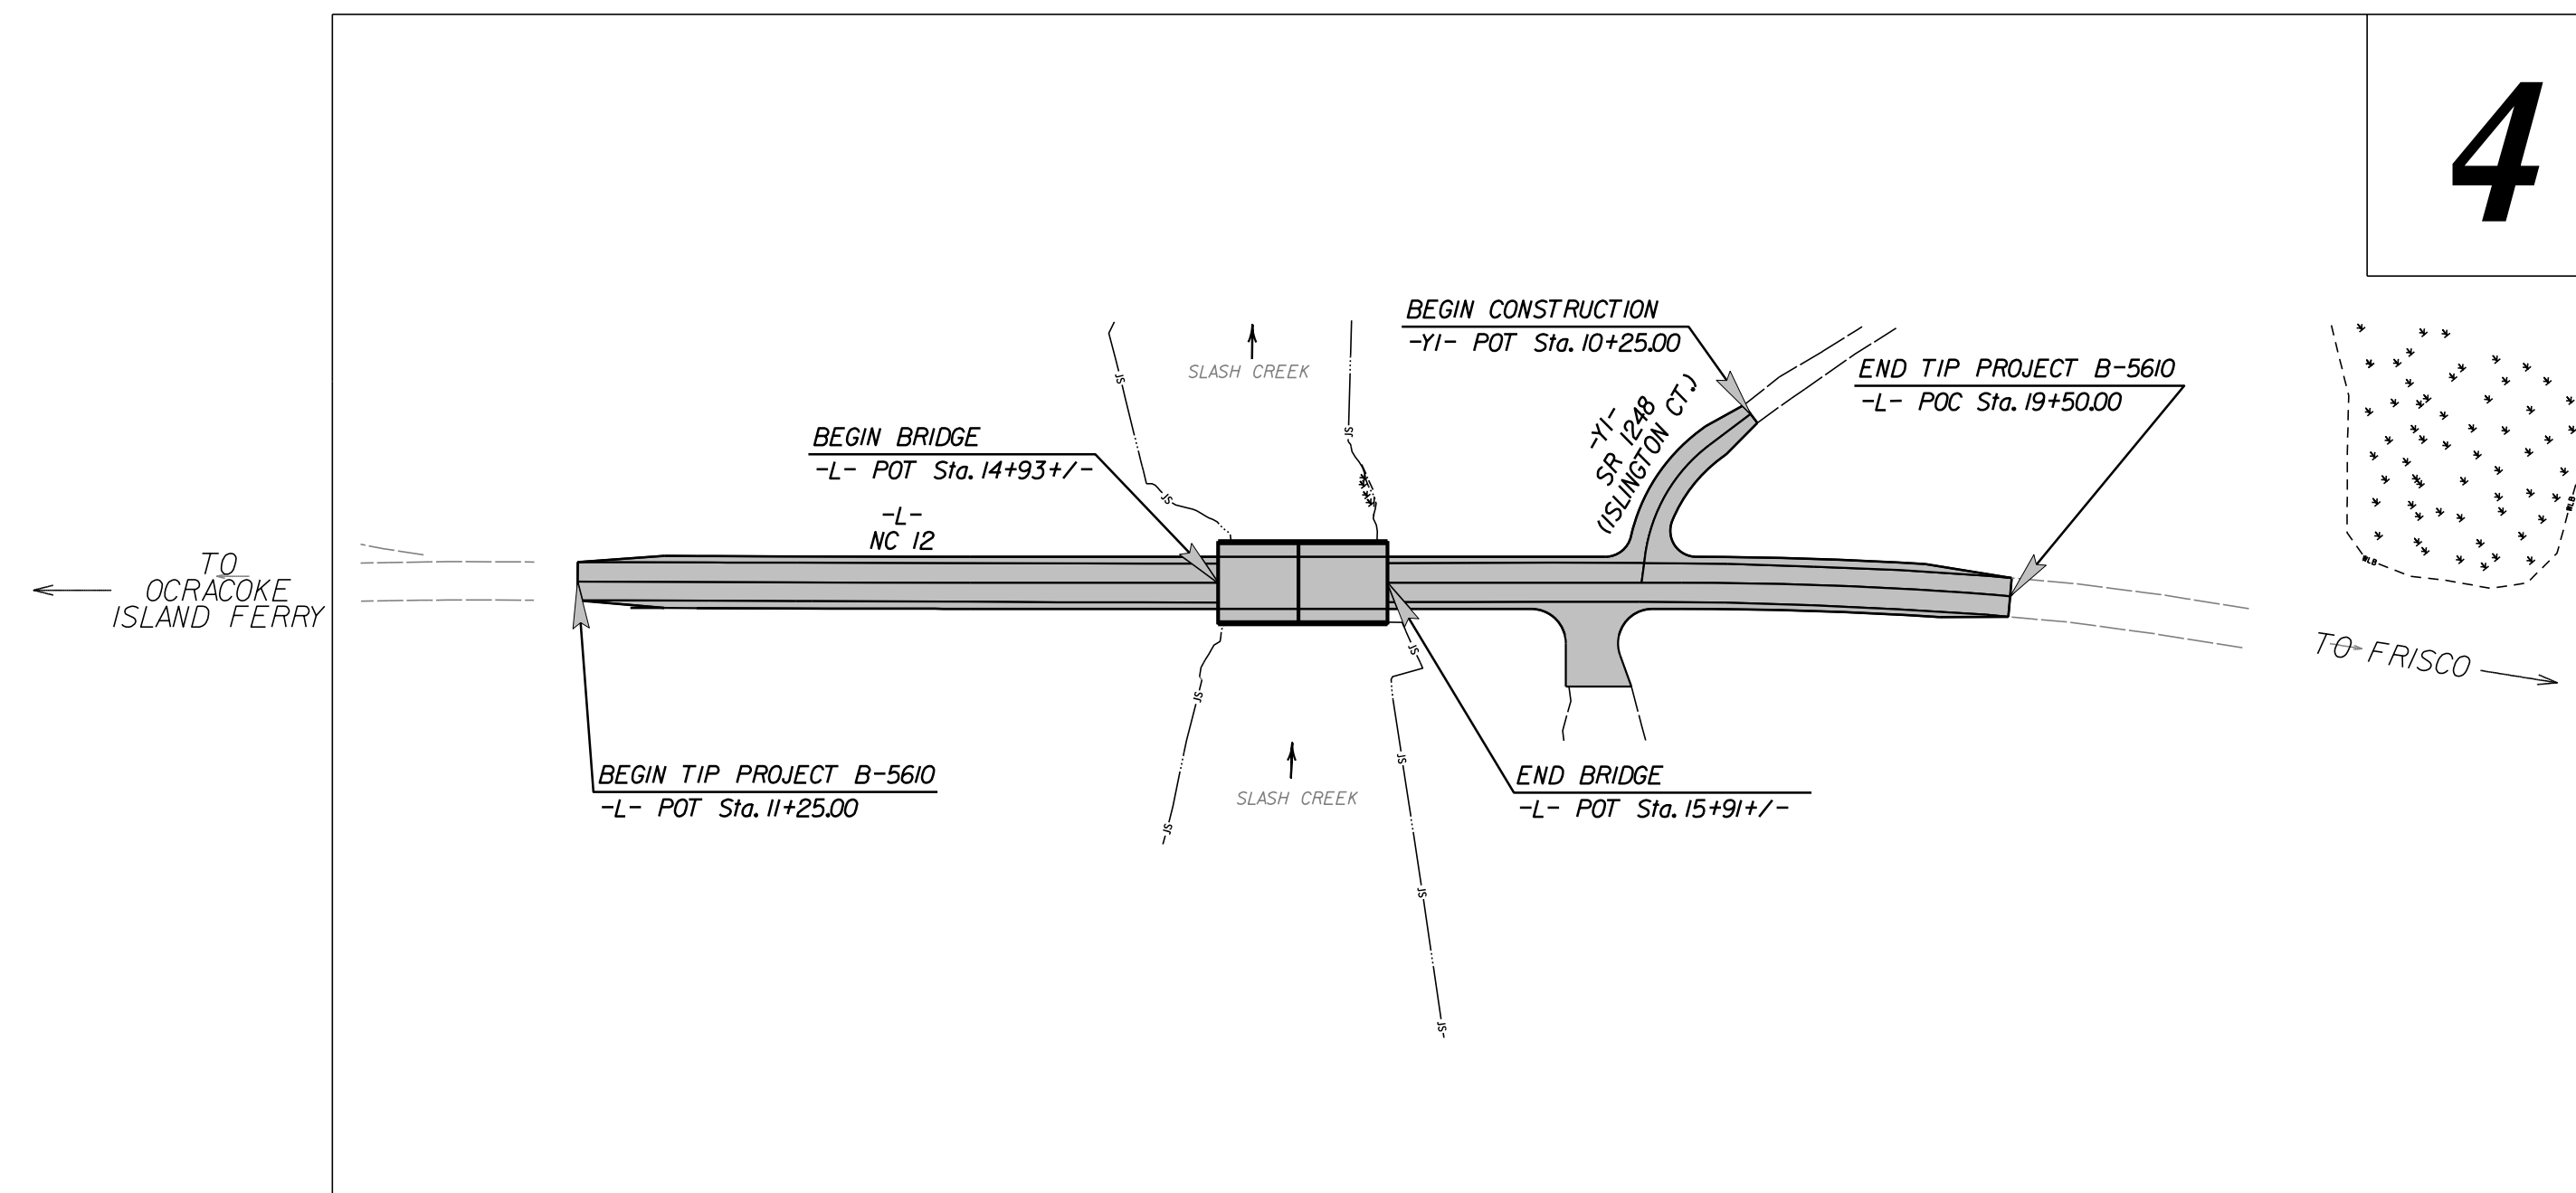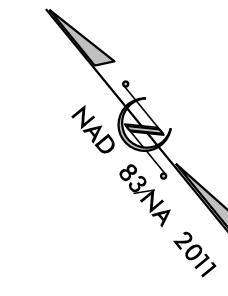

**HIGH QUALITY WATER(S) EXIST ON THIS PROJECT**


High Quality Water Zone(s) Exist  
From Sta. 11+25 -L-  
to Sta. 19+50 -L-  
Refer To E. C. Special Provisions  
for Special Considerations.

**THIS PROJECT CONTAINS EROSION CONTROL PLANS FOR CLEARING AND GRUBBING PHASE OF CONSTRUCTION.**

**THIS PROJECT HAS BEEN DESIGNED TO SENSITIVE WATERSHED STANDARDS.**

**ENVIRONMENTALLY SENSITIVE AREA(S) EXIST ON THIS PROJECT**

Refer To E. C. Special Provisions  
for Special Considerations.

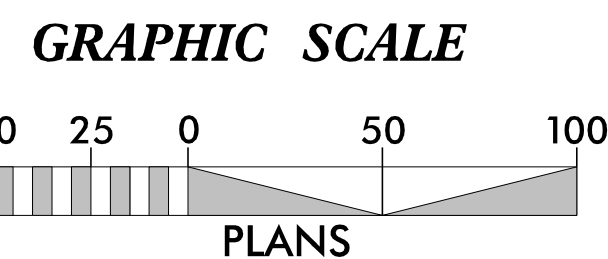

**THESE EROSION AND SEDIMENT CONTROL PLANS COMPLY WITH THE REGULATIONS SET FORTH BY THE NCG-010000 GENERAL CONSTRUCTION PERMIT EFFECTIVE APRIL 1, 2019 ISSUED BY THE NORTH CAROLINA DEPARTMENT OF ENVIRONMENT AND NATURAL RESOURCES DIVISION OF WATER QUALITY.**

Prepared in the Office of:  
**SUNGATE DESIGN GROUP, P.A.**

905 JONES FRANKLIN ROAD  
RALEIGH, NORTH CAROLINA 27606  
TEL (919) 859-2243  
ENG FIRM LICENSE NO. C-890

**2024 STANDARD SPECIFICATIONS**

Designed by:

**BRIAN N. ELAM, PE** **3195**  
NAME LEVEL III CERTIFICATION NO.

**Roadway Standard Drawings**

The "Roadway Standard Drawings"- Roadway Design Unit - N. C. Department of Transportation - Raleigh, N. C., dated January 2024 and the latest revision thereto are applicable to this project and by reference hereby are considered a part of these plans.