


8/17/99

11/9/2022
11/9/2022 EC_PSH44.dgn
HNTB

MATCH LINE -Y R2536- 33 + 00
SEE SHEET 4

MATCH LINE -L- 17 + 00
SEE SHEET 5

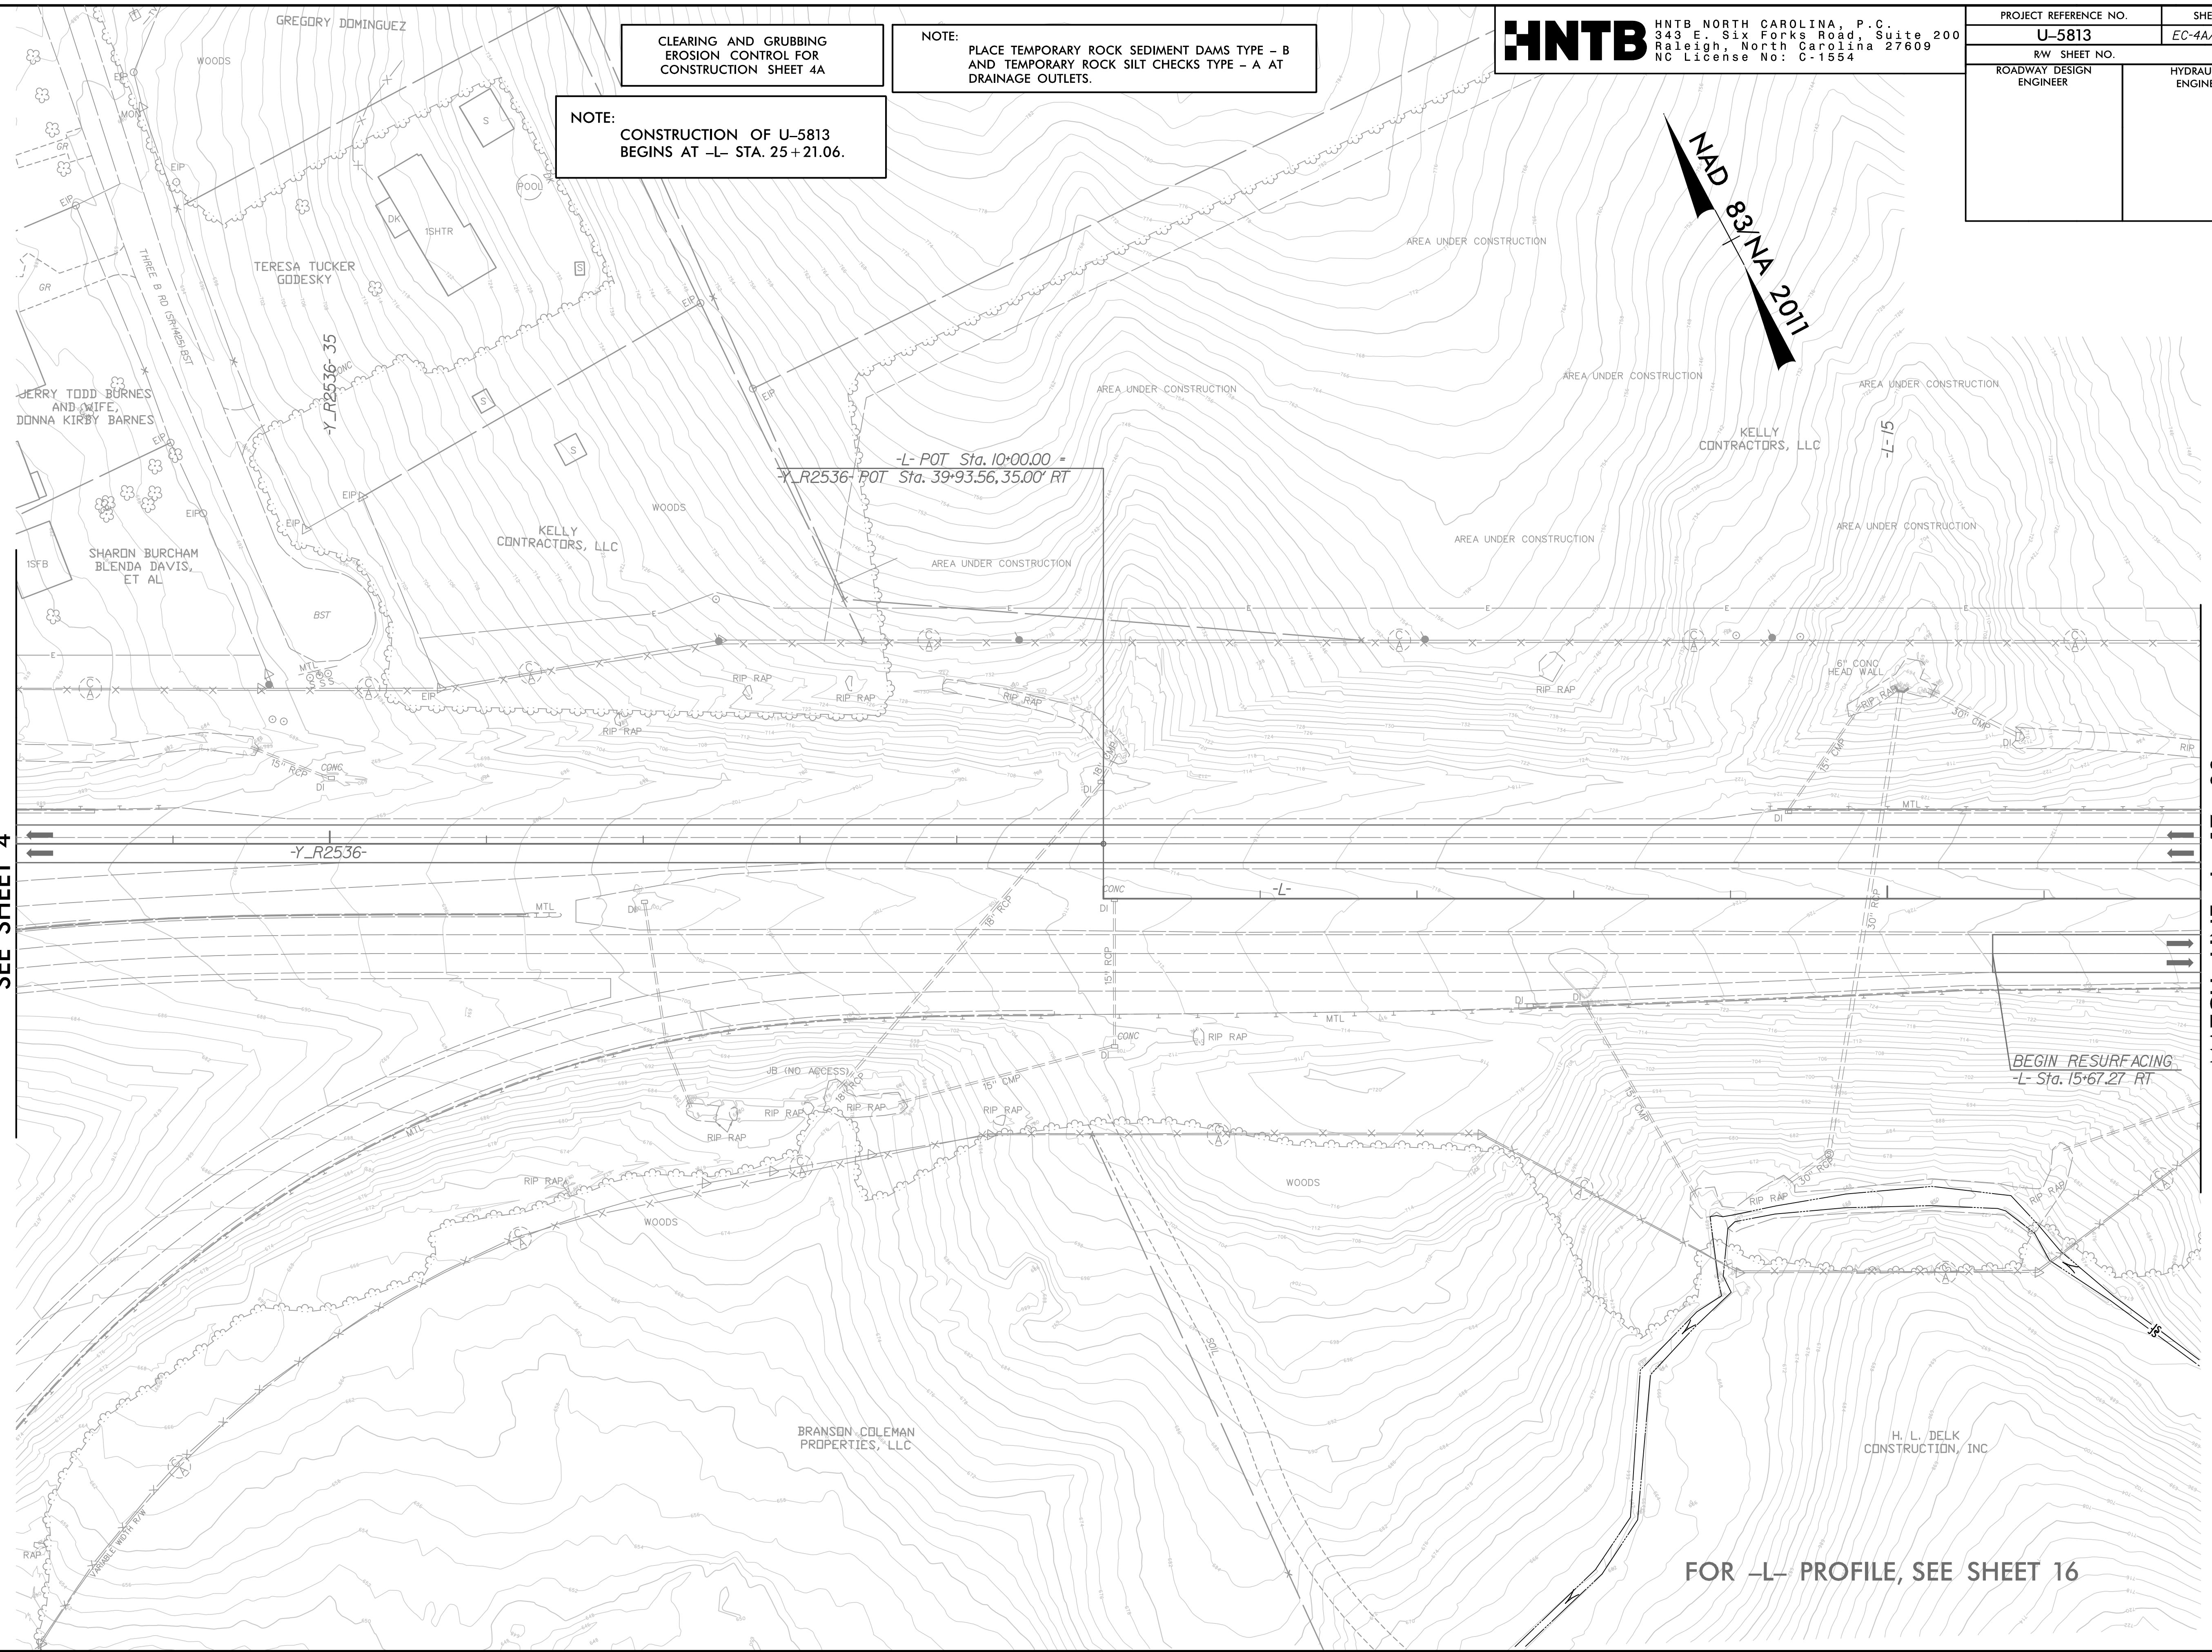

CLEARING AND GRUBBING
EROSION CONTROL FOR
CONSTRUCTION SHEET 4A

NOTE:
PLACE TEMPORARY ROCK SEDIMENT DAMS TYPE - B
AND TEMPORARY ROCK SILT CHECKS TYPE - A AT
DRAINAGE OUTLETS.

NOTE:
CONSTRUCTION OF U-5813
BEGINS AT -L- STA. 25+21.06.

HNTB HNTB NORTH CAROLINA, P.C.
943 E. Six Forks Road, Suite 200
Raleigh, North Carolina 27609
NC License No: C-1554

PROJECT REFERENCE NO.	SHEET NO.
U-5813	EC-4A/CONST.4A
RW SHEET NO.	4
ROADWAY DESIGN ENGINEER	HYDRAULICS ENGINEER

FOR -L- PROFILE, SEE SHEET 16