


WBS 67100.11
BRIDGE #40 OVER NORTH FORK FIRST BRAD CREEK
ON NC 228

ASPHALT OVERLAY ON CONCRETE DECK
WITH STEEL BEAMS AND CONCRETE PILE BENTS
CONCRETE BULKHEADS AND RAILINGS

CLEARING AND GRUBBING
EROSION CONTROL FOR
CONSTRUCTION SHEET 4

PROJECT REFERENCE NO.	SHEET NO.
BR-0100	EC-04/CONST.04
ROADWAY DESIGN ENGINEER	HYDRAULICS ENGINEER


4

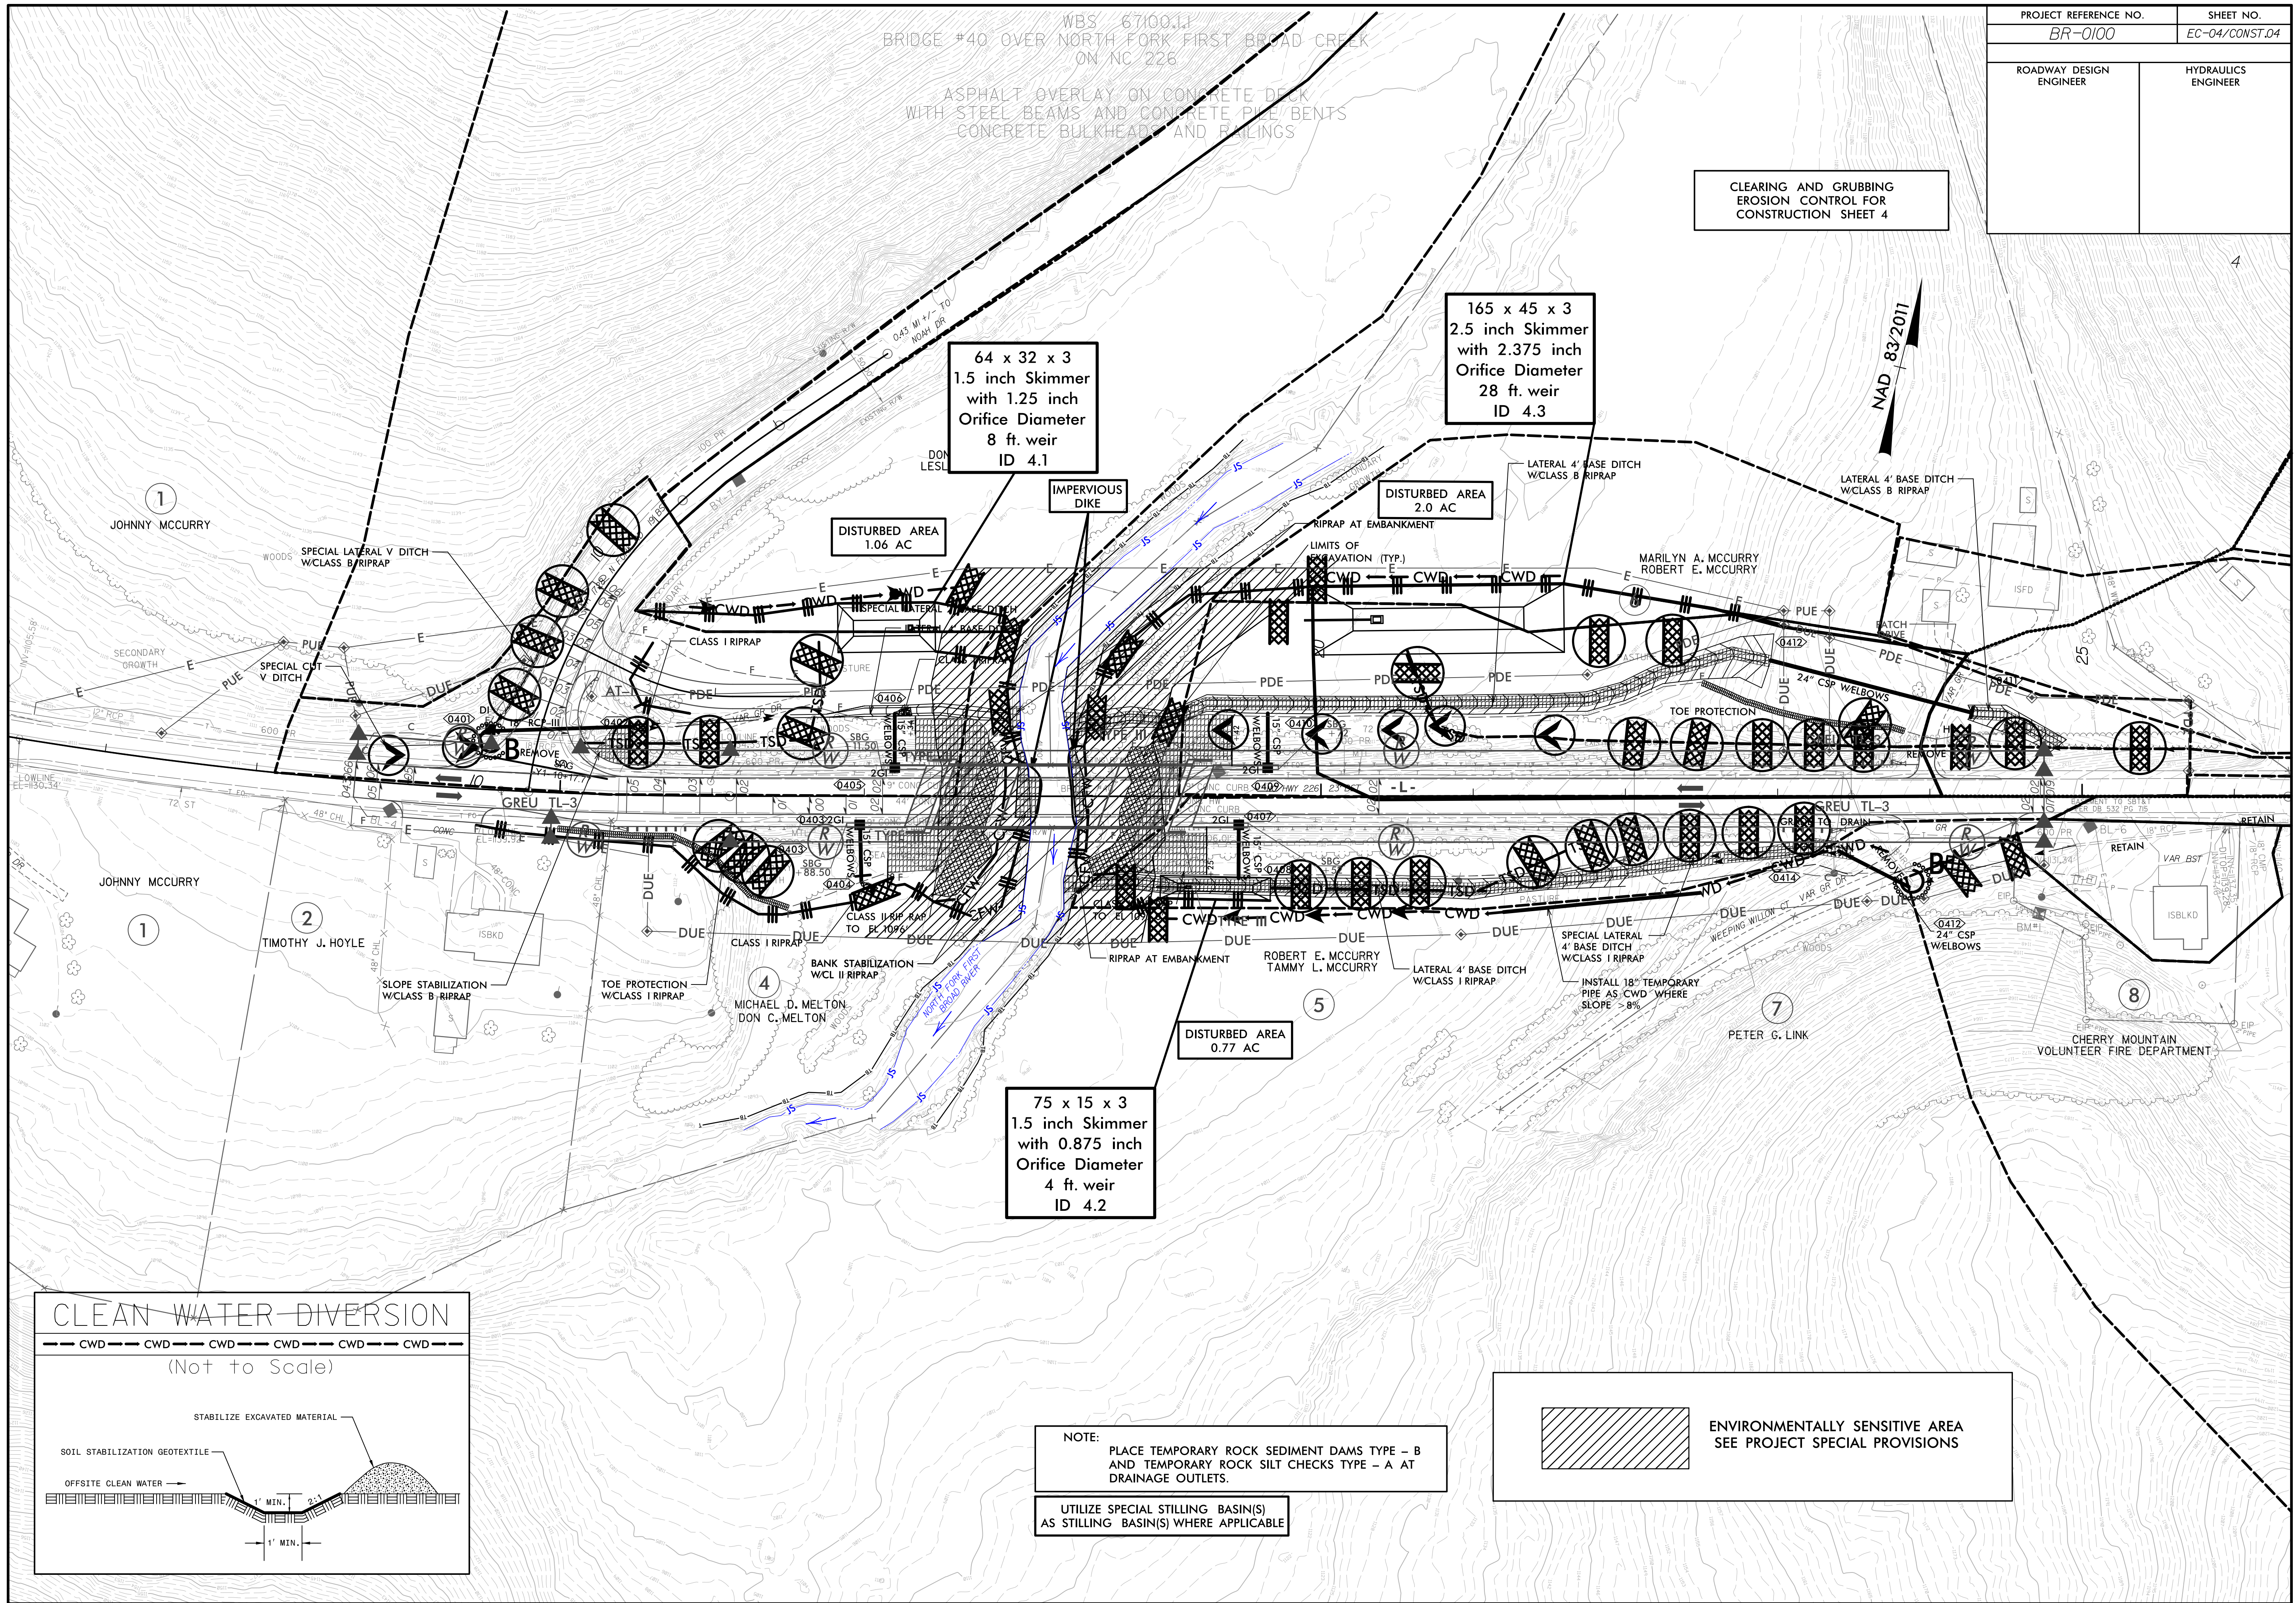

CLEAN WATER DIVERSION

--- CWD --- CWD --- CWD --- CWD --- CWD --- CWD ---


(Not to Scale)

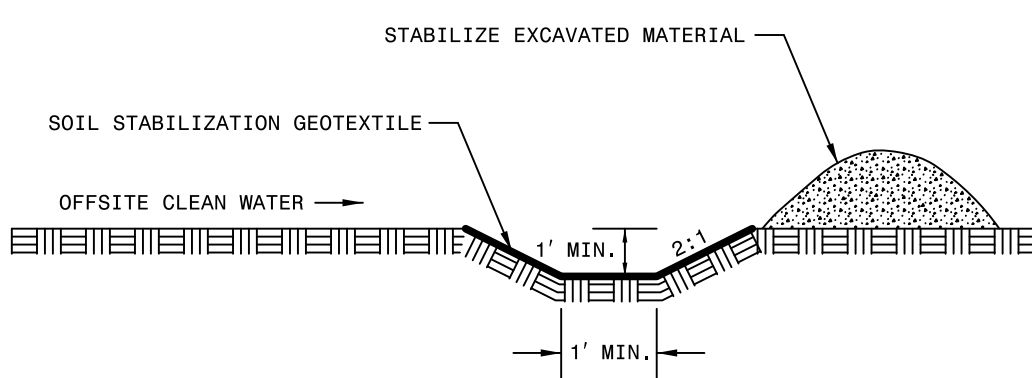

NOTE:

PLACE TEMPORARY ROCK SEDIMENT DAMS TYPE - B
AND TEMPORARY ROCK SILT CHECKS TYPE - A AT
DRAINAGE OUTLETS.

UTILIZE SPECIAL STILLING BASIN(S)
AS STILLING BASIN(S) WHERE APPLICABLE

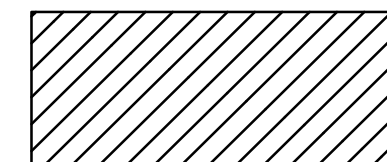

ENVIRONMENTALLY SENSITIVE AREA
SEE PROJECT SPECIAL PROVISIONS