

PROJECT REFERENCE NO.	SHEET NO.
R-5963A	EC-9/CONST. 9
RW SHEET NO.	
ROADWAY DESIGN ENGINEER	HYDRAULICS ENGINEER

Kimley » Horn

421 FAYETTEVILLE STREET, SUITE 600
RALEIGH, NC 27601

RIGHT-OF-WAY REV.
CONST. REV.

CHARLIE W. PEELE
AND WIFE
LINDA MOORE PEELE
DB 338 PG 269

CHARLIE W. PEELE
AND WIFE
LINDA MOORE PEELE
DB 396 PG 542

CP SOUTH, LLC
DB 1298 PG 558
PS 2006 - 463

CP SOUTH, LLC
DB 1298 PG 558
PS 2006 - 463

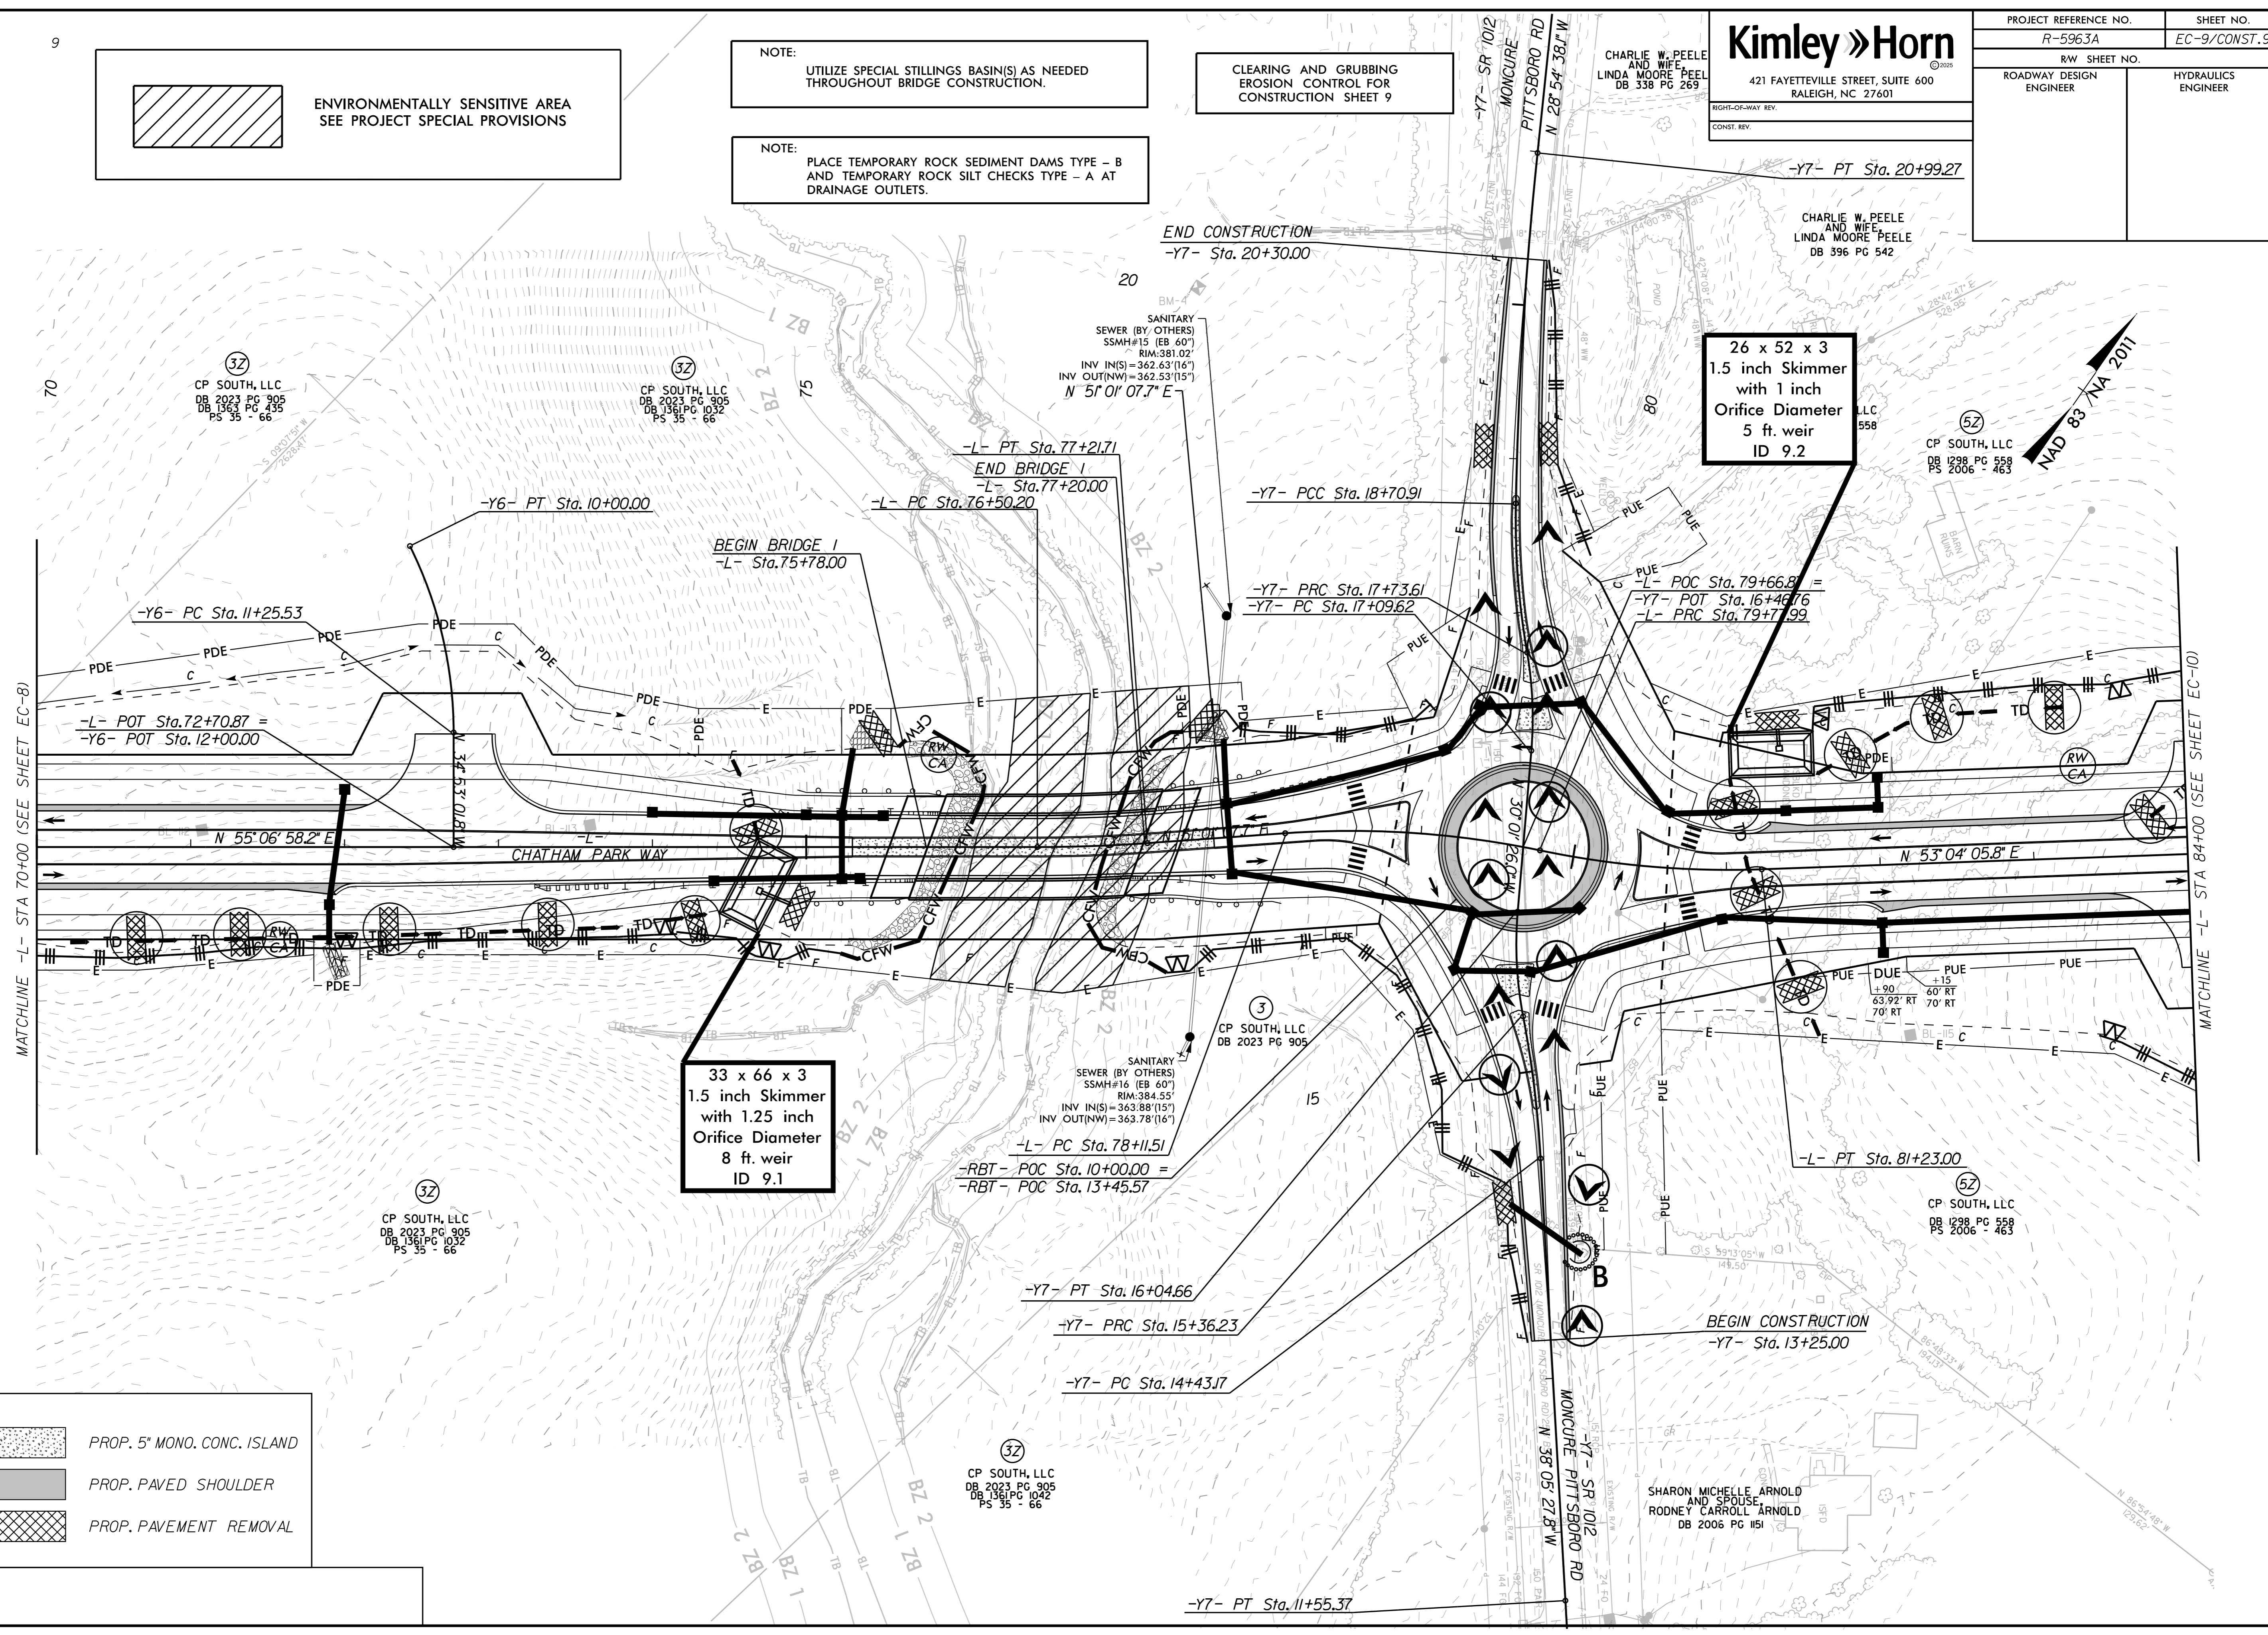
SHARON MICHELLE ARNOLD
AND SPOUSE
RODNEY CARROLL ARNOLD
DB 2006 PG 151

 ENVIRONMENTALLY SENSITIVE AREA
SEE PROJECT SPECIAL PROVISIONS

NOTE:
UTILIZE SPECIAL STILLINGS BASIN(S) AS NEEDED
THROUGHOUT BRIDGE CONSTRUCTION.

 

 
CLEARING AND GRUBBING
EROSION CONTROL FOR
CONSTRUCTION SHEET 9

NOTE:
PLACE TEMPORARY ROCK SEDIMENT DAMS TYPE - B
AND TEMPORARY ROCK SILT CHECKS TYPE - A AT
DRAINAGE OUTLETS.



K:\RAL_Roadway\01036734 - R-5963A&B&E\Revision Control\PS\HC&G\F-5963A&B_ero_psh_9.dgn

REVISIONS

 PROP. 5" MONO. CONC. ISLAND
 PROP. PAVED SHOULDER
 PROP. PAVEMENT REMOVAL

2/18/2025