

FINAL
EROSION CONTROL FOR
CONSTRUCTION SHEET 15

Kimley»Horn
©2025

421 FAYETTEVILLE STREET, SUITE 600
RALEIGH, NC 27601

RIGHT-OF-WAY REV.
CONST. REV.

PROJECT REFERENCE NO.

R-5963A


SHEET NO.

EC-31/CONST.15

R/W SHEET NO.

ROADWAY DESIGN
ENGINEER

HYDRAULICS
ENGINEER

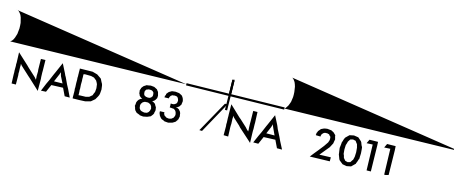


57
CP SOUTH LLC,
DB 1285 PG 766
DB 2023 PG 905
PS 2006 - 346

57
CP SOUTH LLC,
DB 2023 PG 905
PS 2007 - 008

57
CP SOUTH LLC,
DB 2023 PG 905
PS 2007 - 008

57
CP SOUTH LLC,
DB 1263 PG 537
DB 2023 PG 905
PS 2006 - 198

TIMOTHY SCOTT WHITE
DB 653 PG 1066
PS 94 - 434

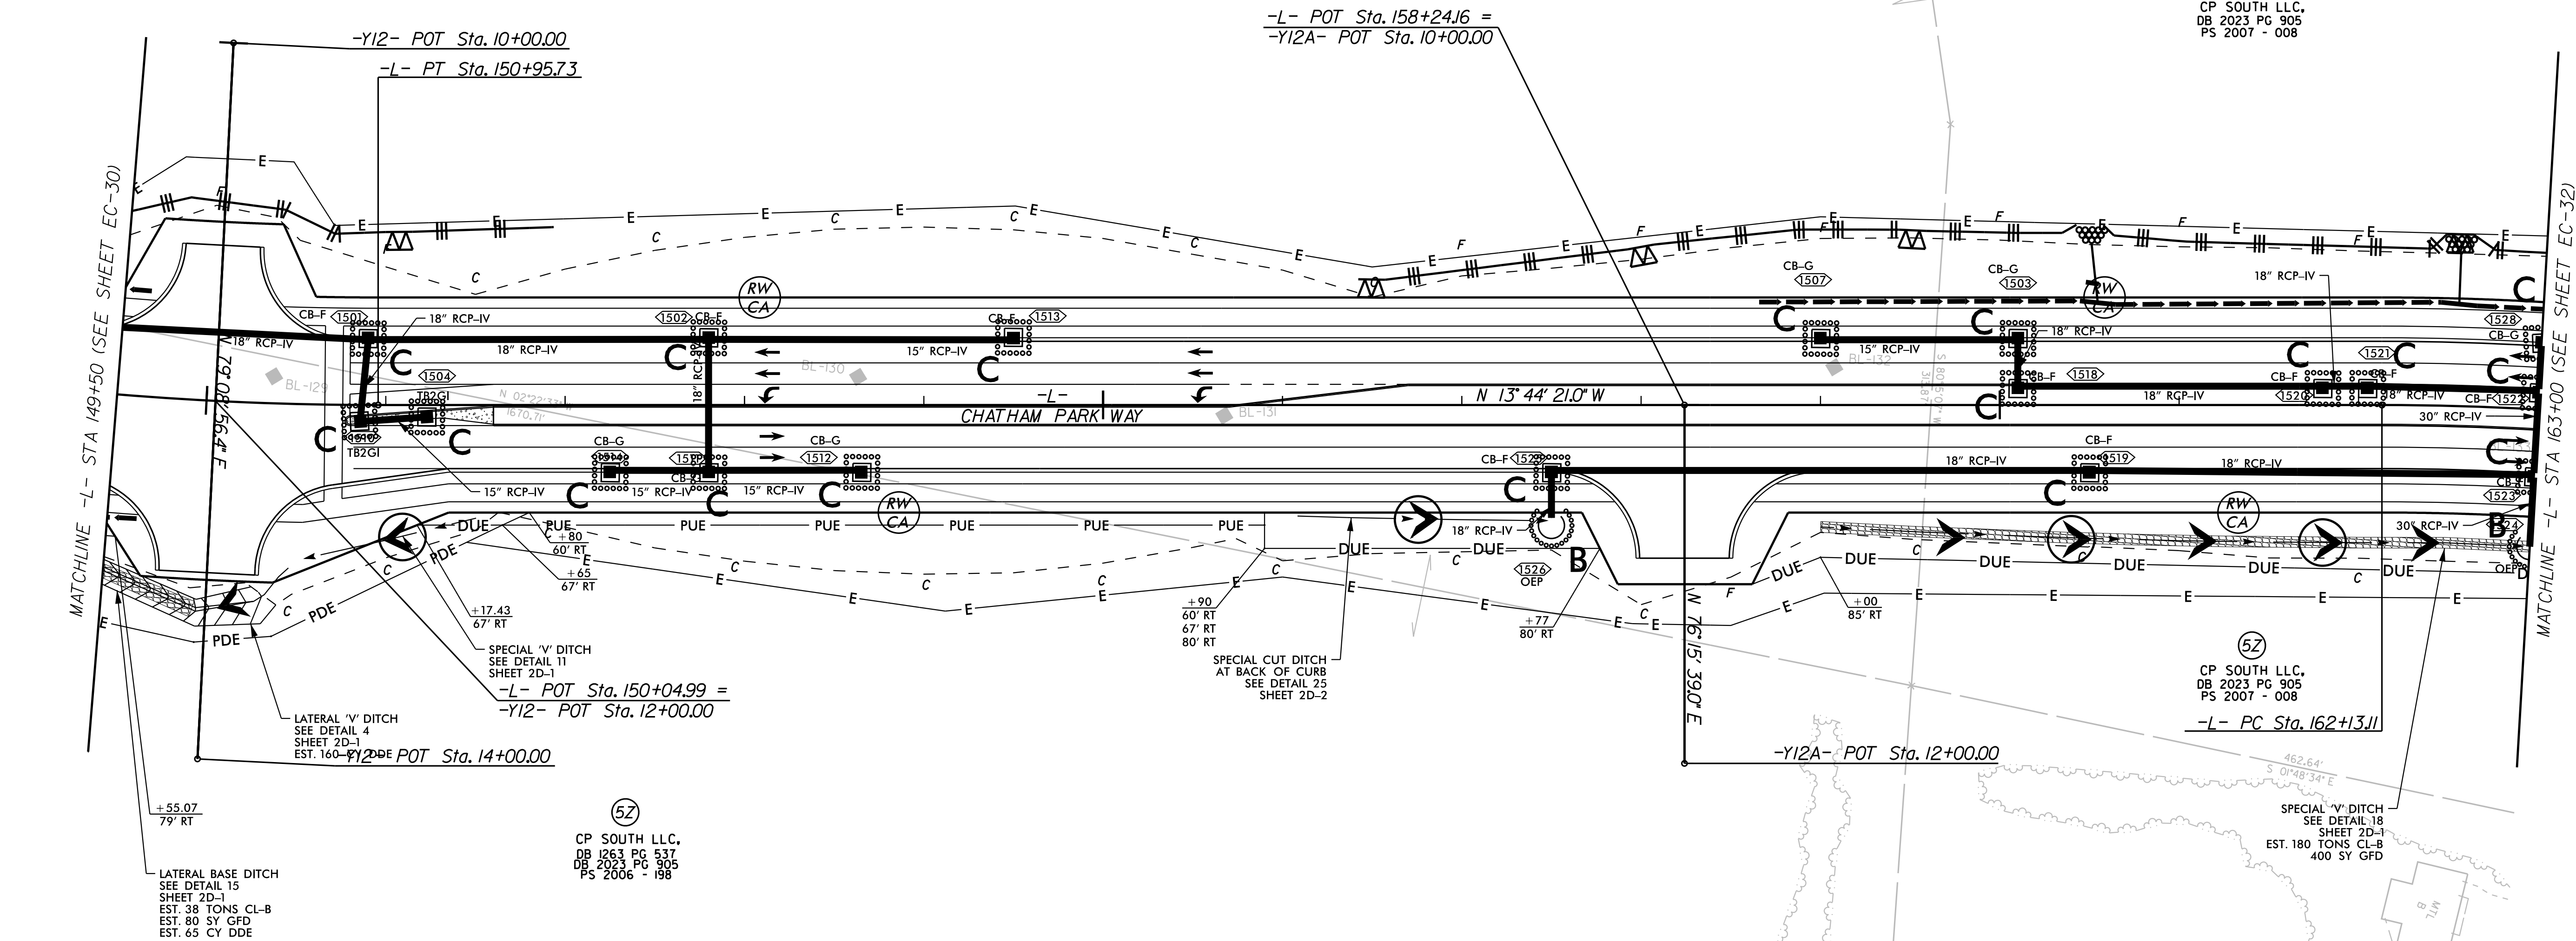

- PROP. 5" MONO. CONC. ISLAND
- PROP. PAVED SHOULDER
- PROP. PAVEMENT REMOVAL

K:\RAL_Roadway\010136734 - R-5963A&B\Erosion Control\PSHF\NALR-5963A&B_ero_psh_31.dgn
REVISIONS

3/19/2025