

NOTE: PLACE TEMPORARY ROCK SEDIMENT DAMS TYPE - B AND TEMPORARY ROCK SILT CHECKS TYPE - A AT DRAINAGE OUTLETS.

NOTE:
ALL EROSION CONTROL DEVICES SHOWN ARE LOCATED
WITHIN EXISTING R/W OR EASEMENT.


NOTE: PERIMETER EC MEASURES SHALL BE INSTALLED DURING C & G PHASE.

CLEARING AND GRUBBING
EROSION CONTROL FOR
CONSTRUCTION SHEET 4

Prepared in the
Office of:

M
MOTT
MACDONALD

M 930 Main Campus Drive, Suite 200
Raleigh, NC 27606
www.mottmac.com/americas

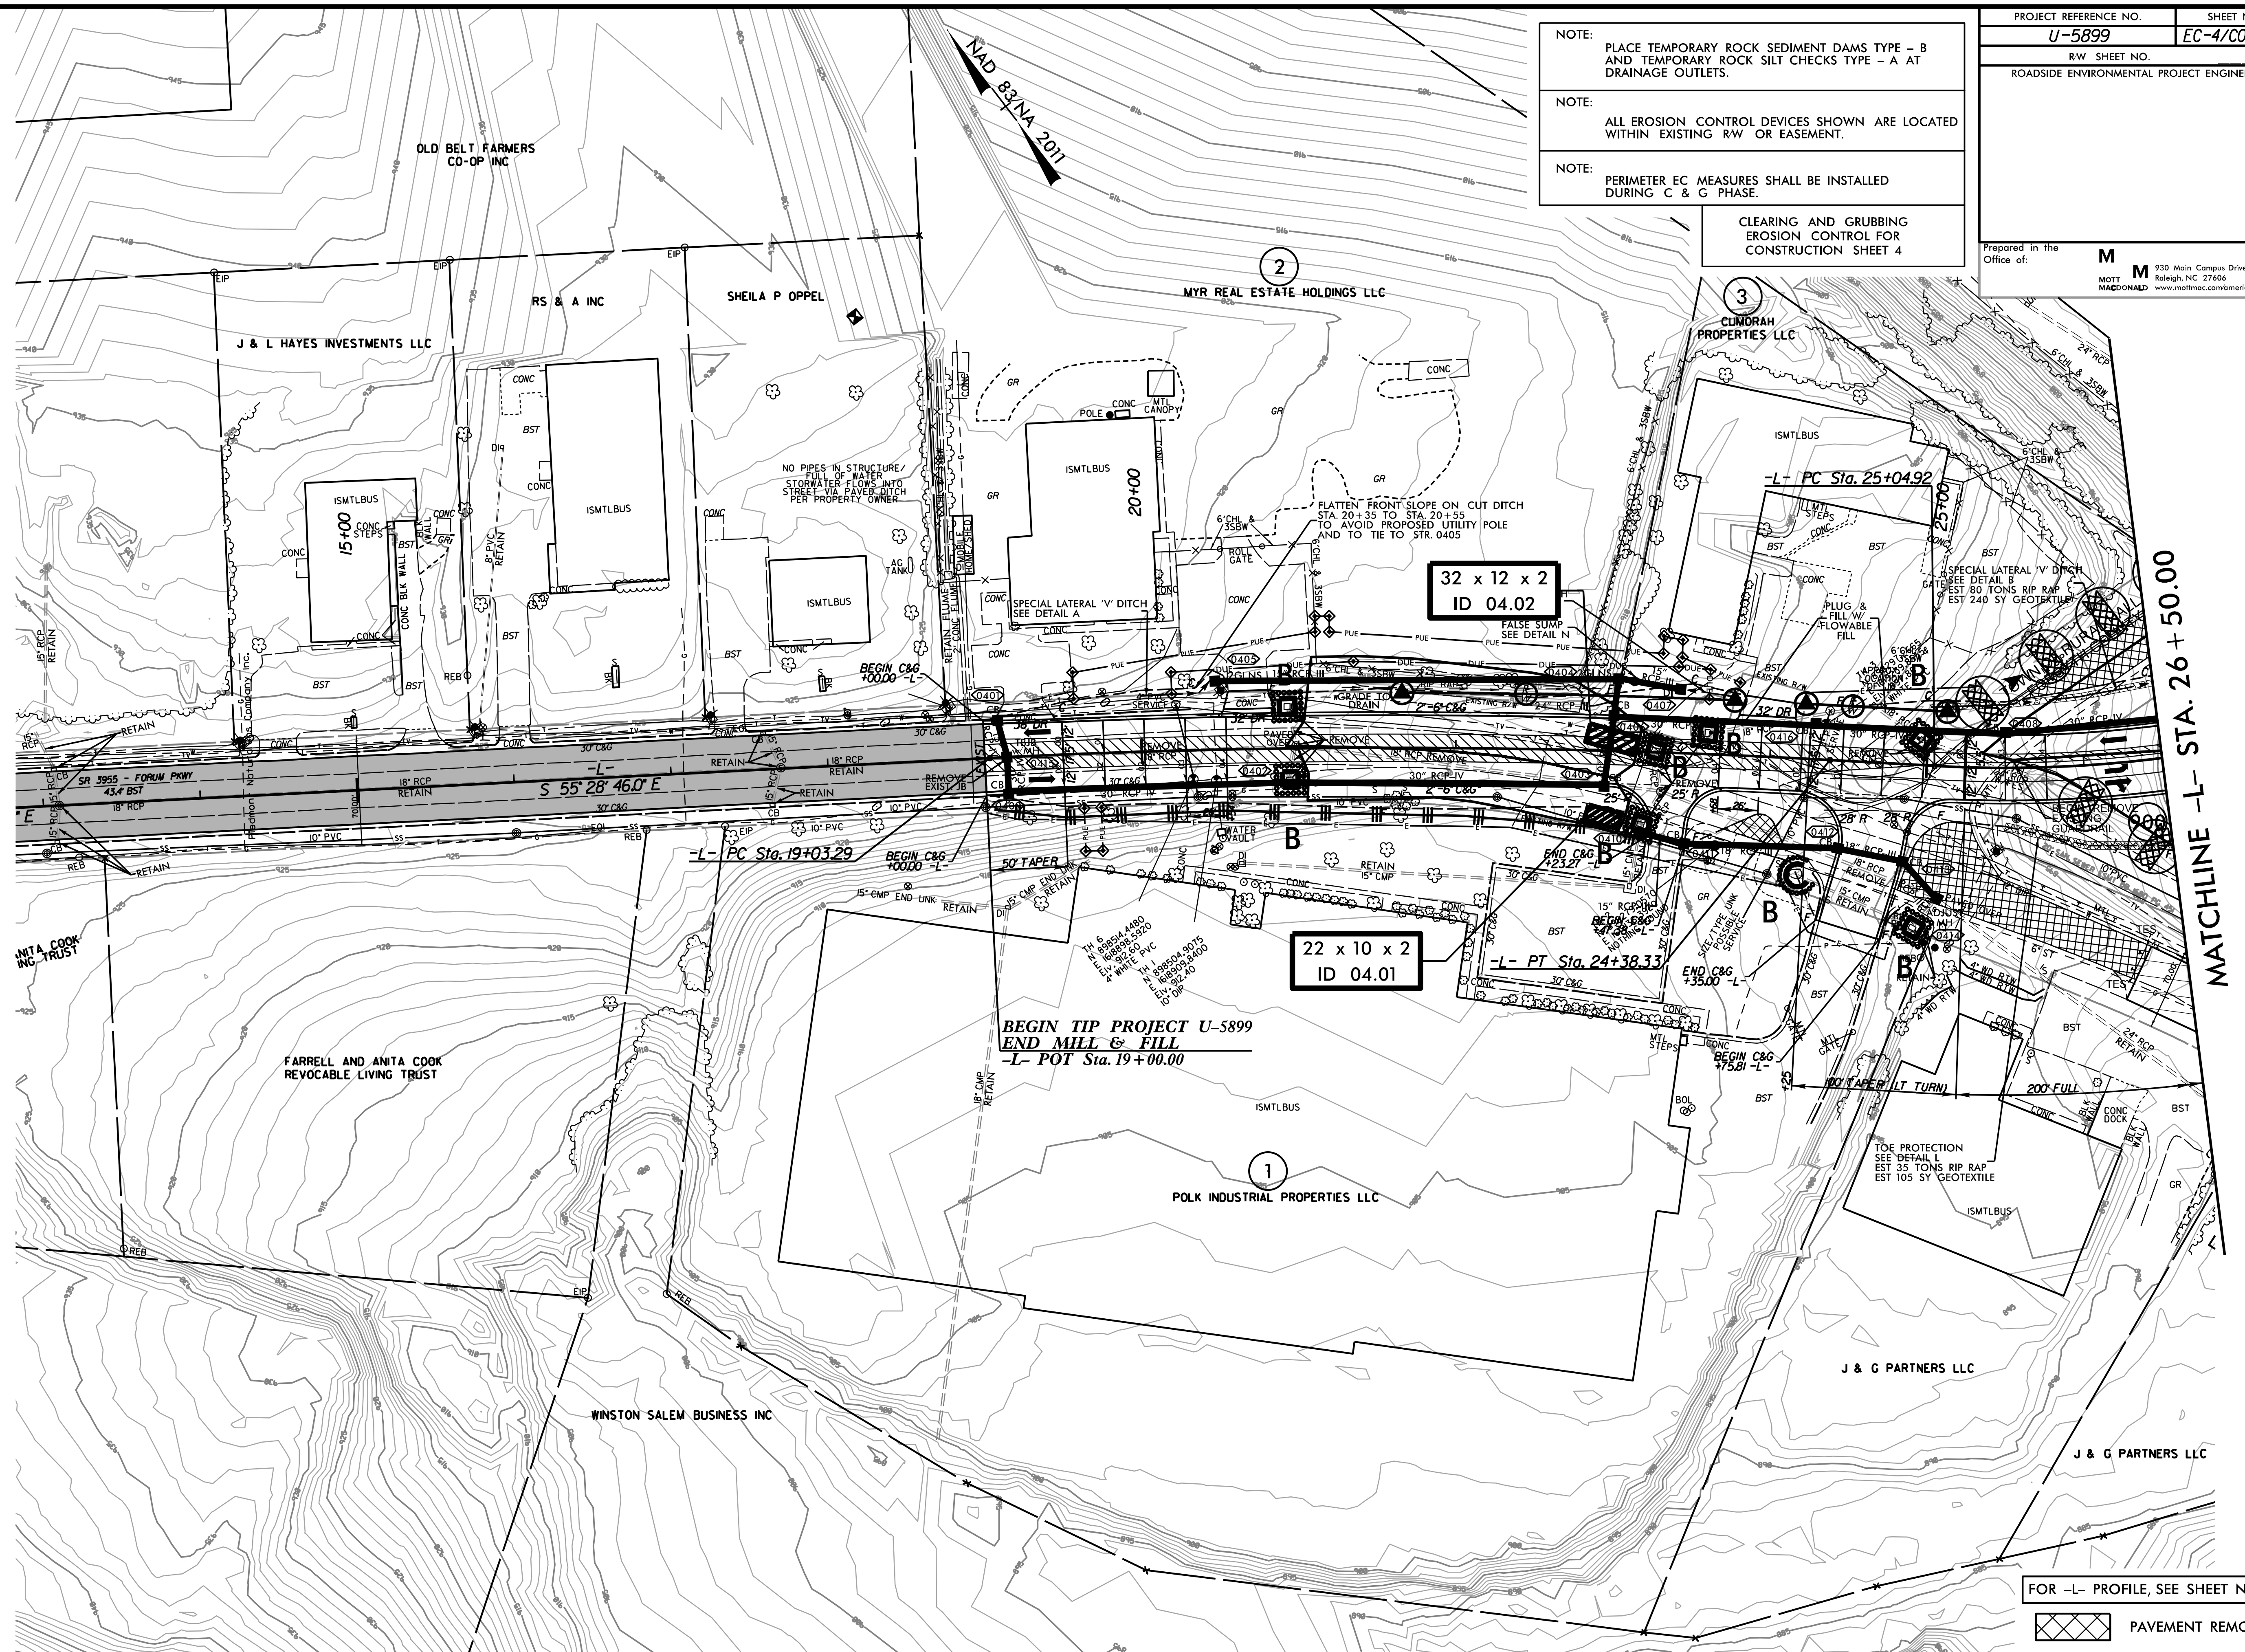

FOR -L- PROFILE, SEE SHEET NO. 8

 PAVEMENT REMOVAL