

8/17/99

-L- SEE PROFILE SHEET 8
-Y1- SEE PROFILE SHEET 9
-Y2- SEE PROFILE SHEET 9


FOR INTERSECTION DETAIL, SEE SHEET 2B-1

- PAVEMENT REMOVAL
- PAVED SHOULDER
- MONOLITHIC CONCRETE ISLAND


NAD 83/NA 2011

MATCHLINE -L- STA. 26+50.00

MATCHLINE -L- STA. 38+00.00

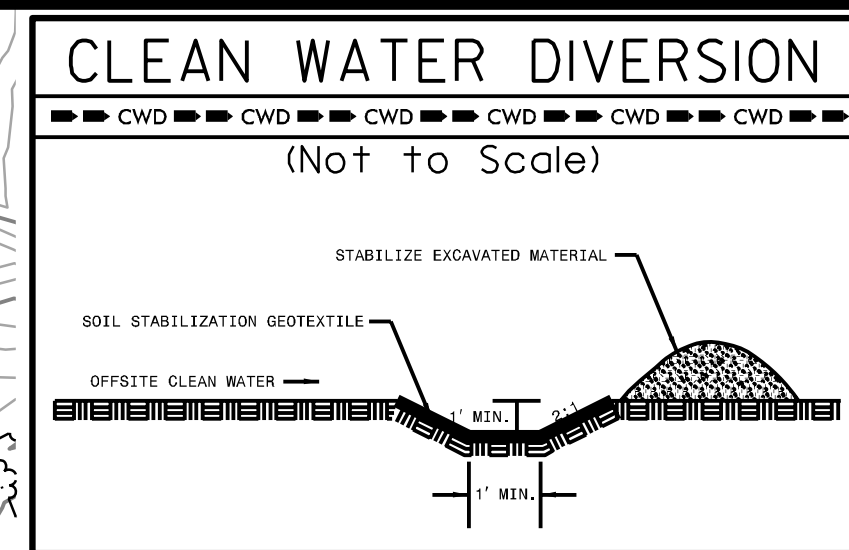

PROJECT REFERENCE NO.	SHEET NO.
U-5899	EC-5/CONST.5
RW SHEET NO.	
ROADSIDE ENVIRONMENTAL PROJECT ENGINEER	
Prepared in the Office of:	
M 930 Main Campus Drive, Suite 200 Raleigh, NC 27606 www.mottmac.com/americas	

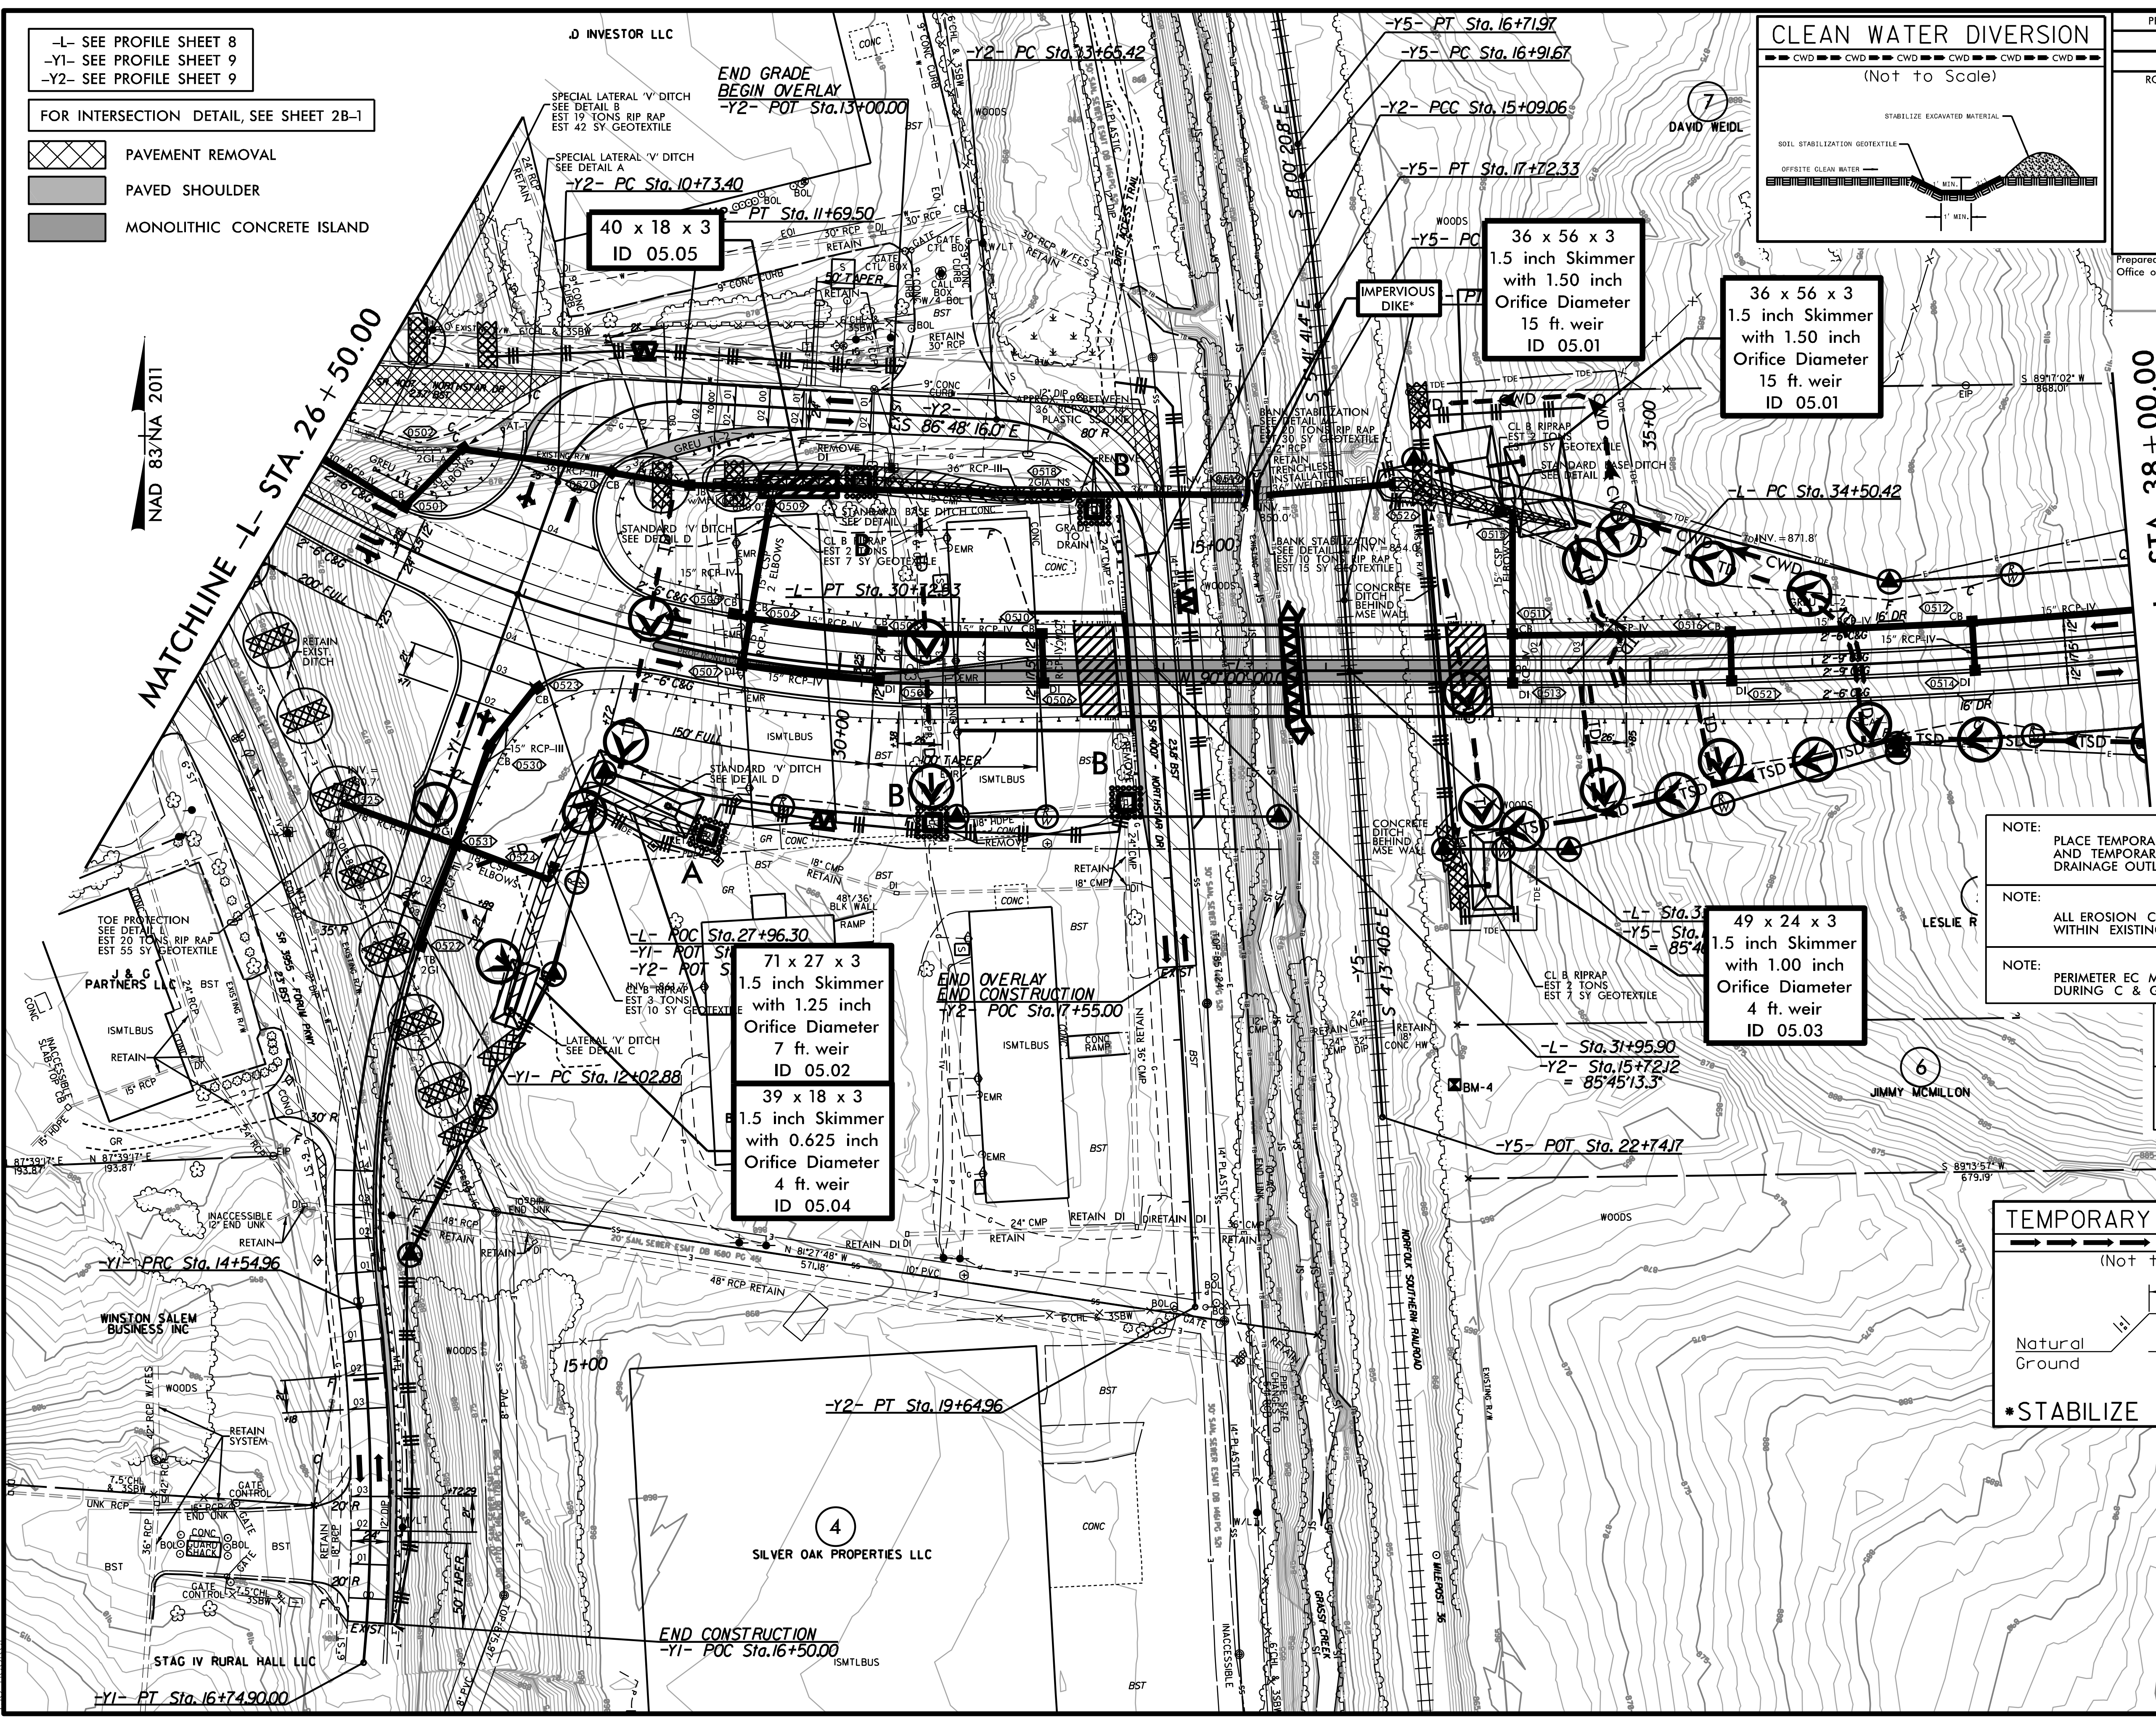


NOTE: PLACE TEMPORARY ROCK SEDIMENT DAMS TYPE - B AND TEMPORARY ROCK SILT CHECKS TYPE - A AT DRAINAGE OUTLETS.

NOTE: ALL EROSION CONTROL DEVICES SHOWN ARE LOCATED WITHIN EXISTING RW OR EASEMENT.

NOTE: PERIMETER EC MEASURES SHALL BE INSTALLED DURING C & G PHASE.

CLEARING AND GRUBBING EROSION CONTROL FOR CONSTRUCTION SHEET 5
*ONLY ONE IMPERVIOUS DIKE SHALL BE INSTALLED IN GRASSY CREEK AT A TIME

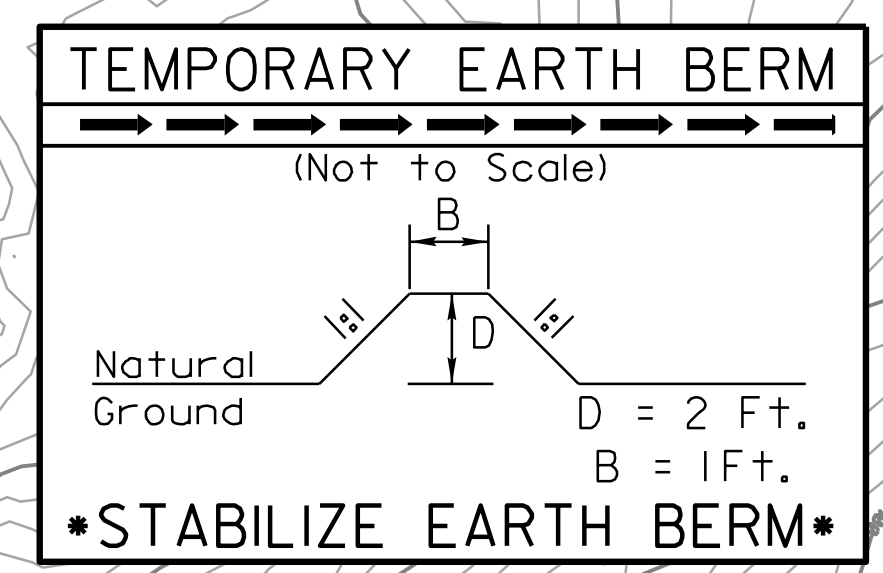

2/20/2025
c:\pwworking\hmm\raill.transit\mottmac-cok82519\40172375\U5899.ec.psh05.dgn
50:10000