







PROJECT REFERENCE NO.	SHEET NO.
U-4758	EC-32/CONST.08
RW SHEET NO.	
ROADWAY DESIGN ENGINEER	HYDRAULICS ENGINEER

FINAL GRADING
EROSION CONTROL FOR
CONSTRUCTION SHEET 08

Place Matting for Erosion Control
on Slope as Work Allows.
Sta. 60+35 to Sta. 65+05 -L- RT
Sta. 66+15 to Sta. 69+50 -L- RT

NOTE:
UTILIZE FABRIC INSERT INLET PROTECTION IN LIEU OF
ROCK INLET SEDIMENT TRAPS, TYPE-C AS DIRECTED TO AVOID
IMPOUNDMENT OF RUNOFF IN ROADWAY OPEN TO TRAFFIC.

NAD 83/2011

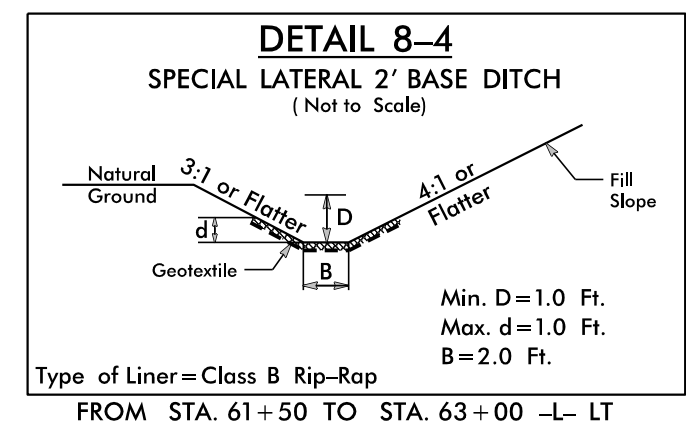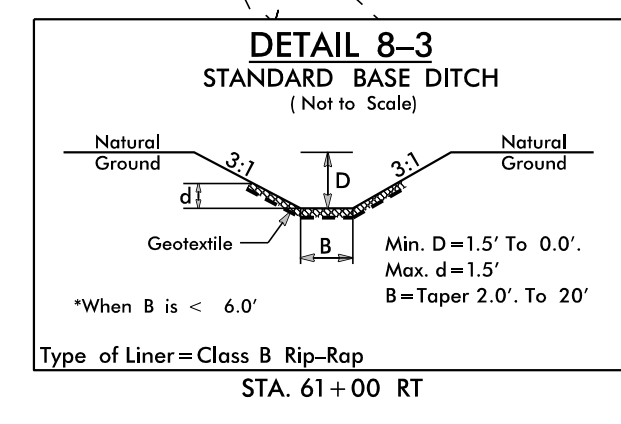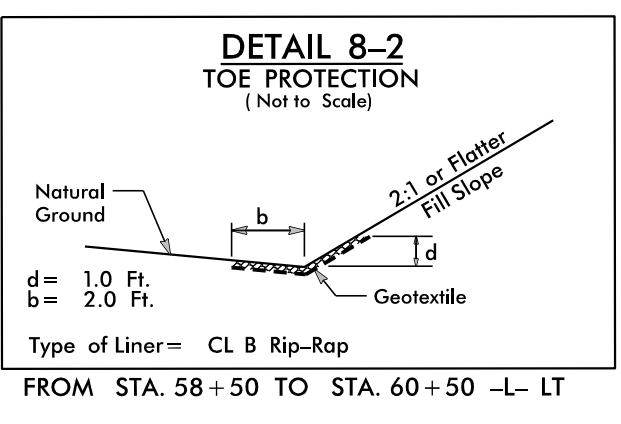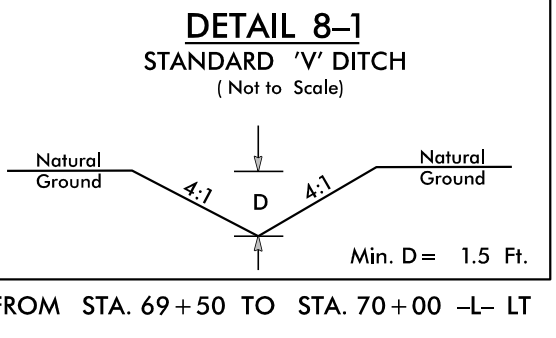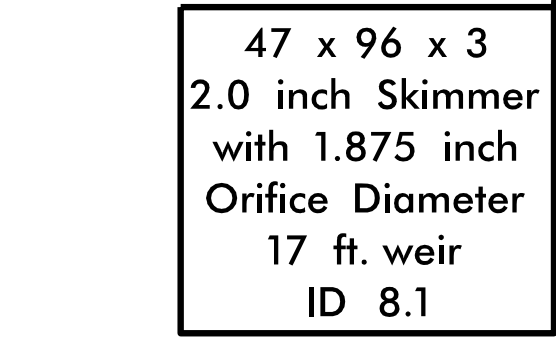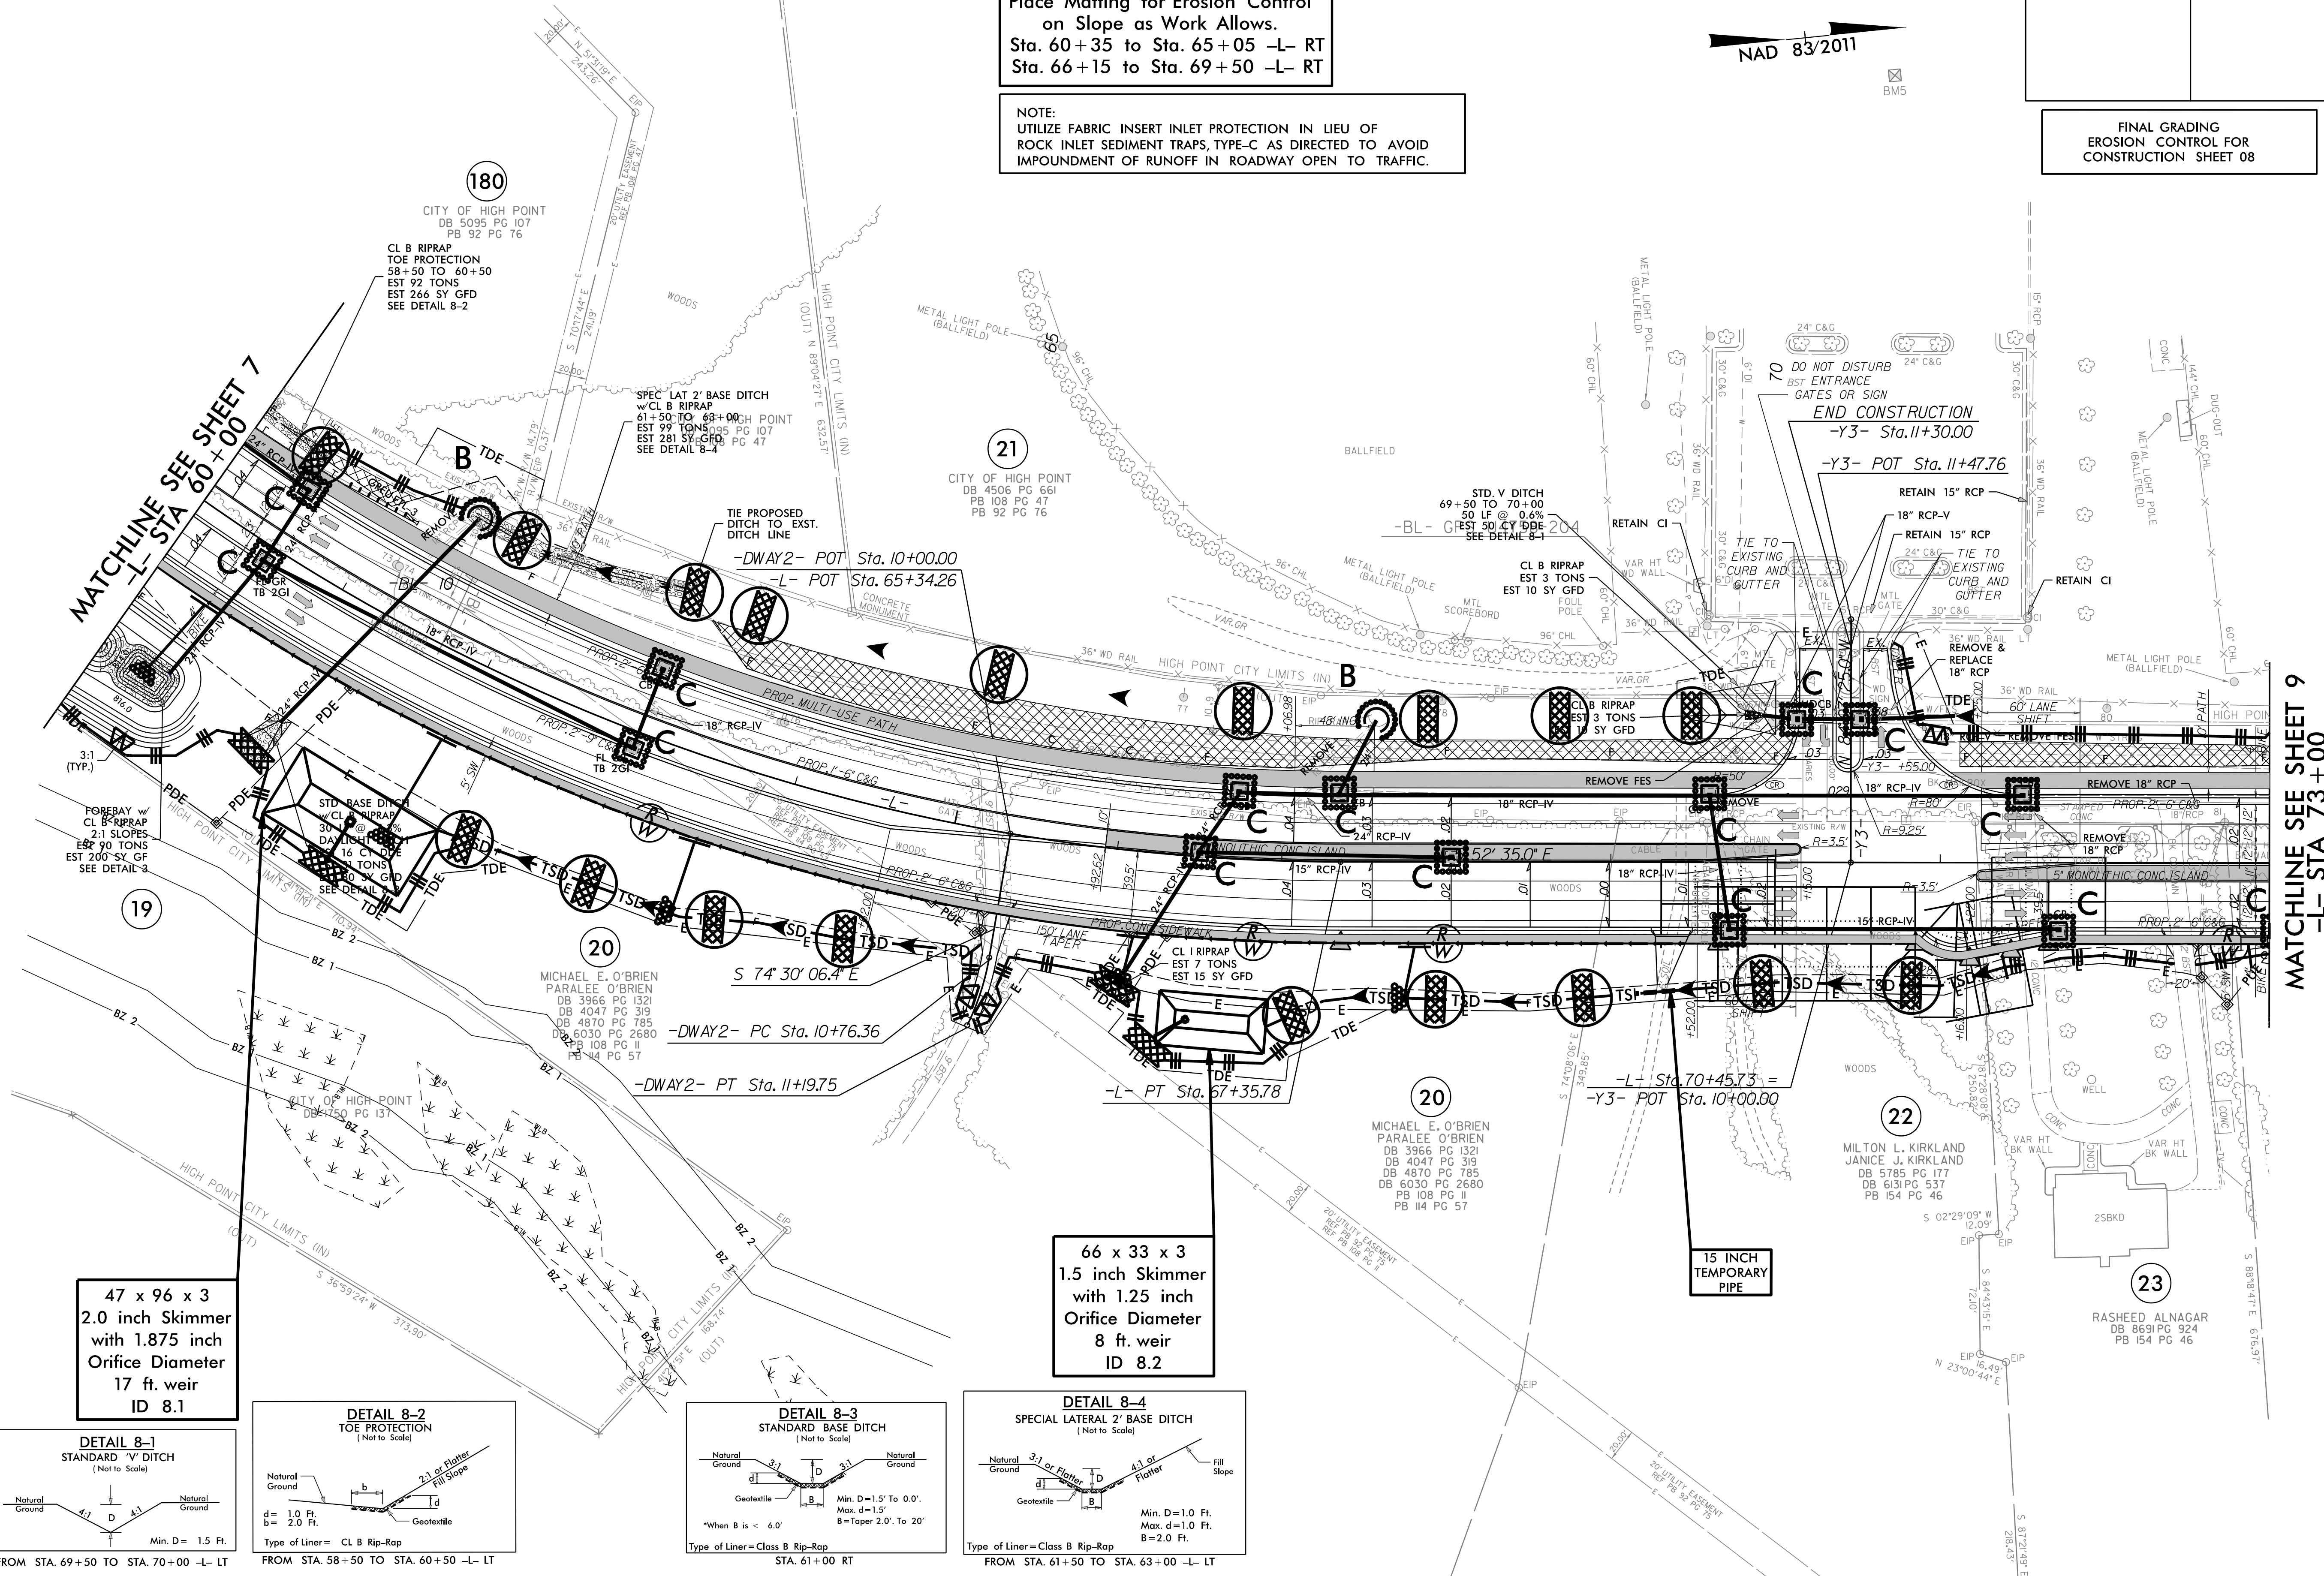

66 x 33 x 3
1.5 inch Skimmer
with 1.25 inch
Orifice Diameter
8 ft. weir
ID 8.2

15 INCH
TEMPORARY
PIPE

PROJECT REFERENCE NO.	SHEET NO.
U-4758	EC-33/CONST.09
RW SHEET NO.	
ROADWAY DESIGN ENGINEER	HYDRAULICS ENGINEER




FINAL GRADING
EROSION CONTROL FOR
CONSTRUCTION SHEET 09

Place Matting for Erosion Control
on Slope as Work Allows.
Sta. 74+30 to Sta. 78+90 -L- RT
Sta. 81+30 to Sta. 81+80 -L- RT

MATCHLINE SEE SHEET 8
-L- STA 73+00

MATCHLINE SEE SHEET 10
-L- STA 85+00

NOTE:
UTILIZE FABRIC INSERT INLET PROTECTION IN LIEU OF
ROCK INLET SEDIMENT TRAPS, TYPE-C AS DIRECTED TO AVOID
IMPOUNDMENT OF RUNOFF IN ROADWAY OPEN TO TRAFFIC.


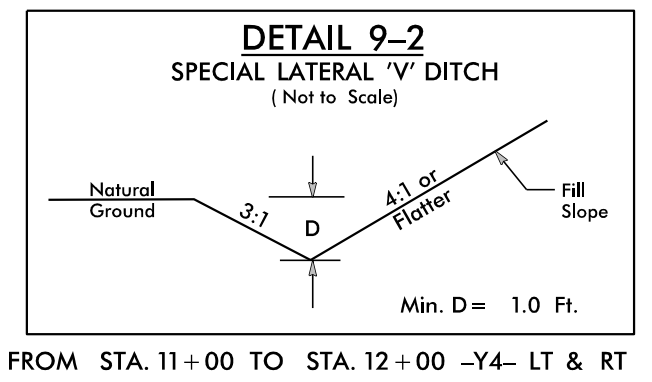
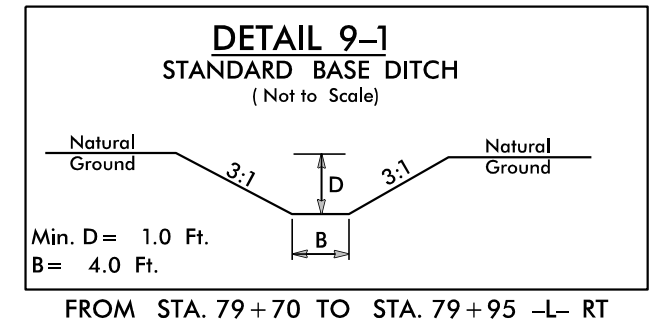
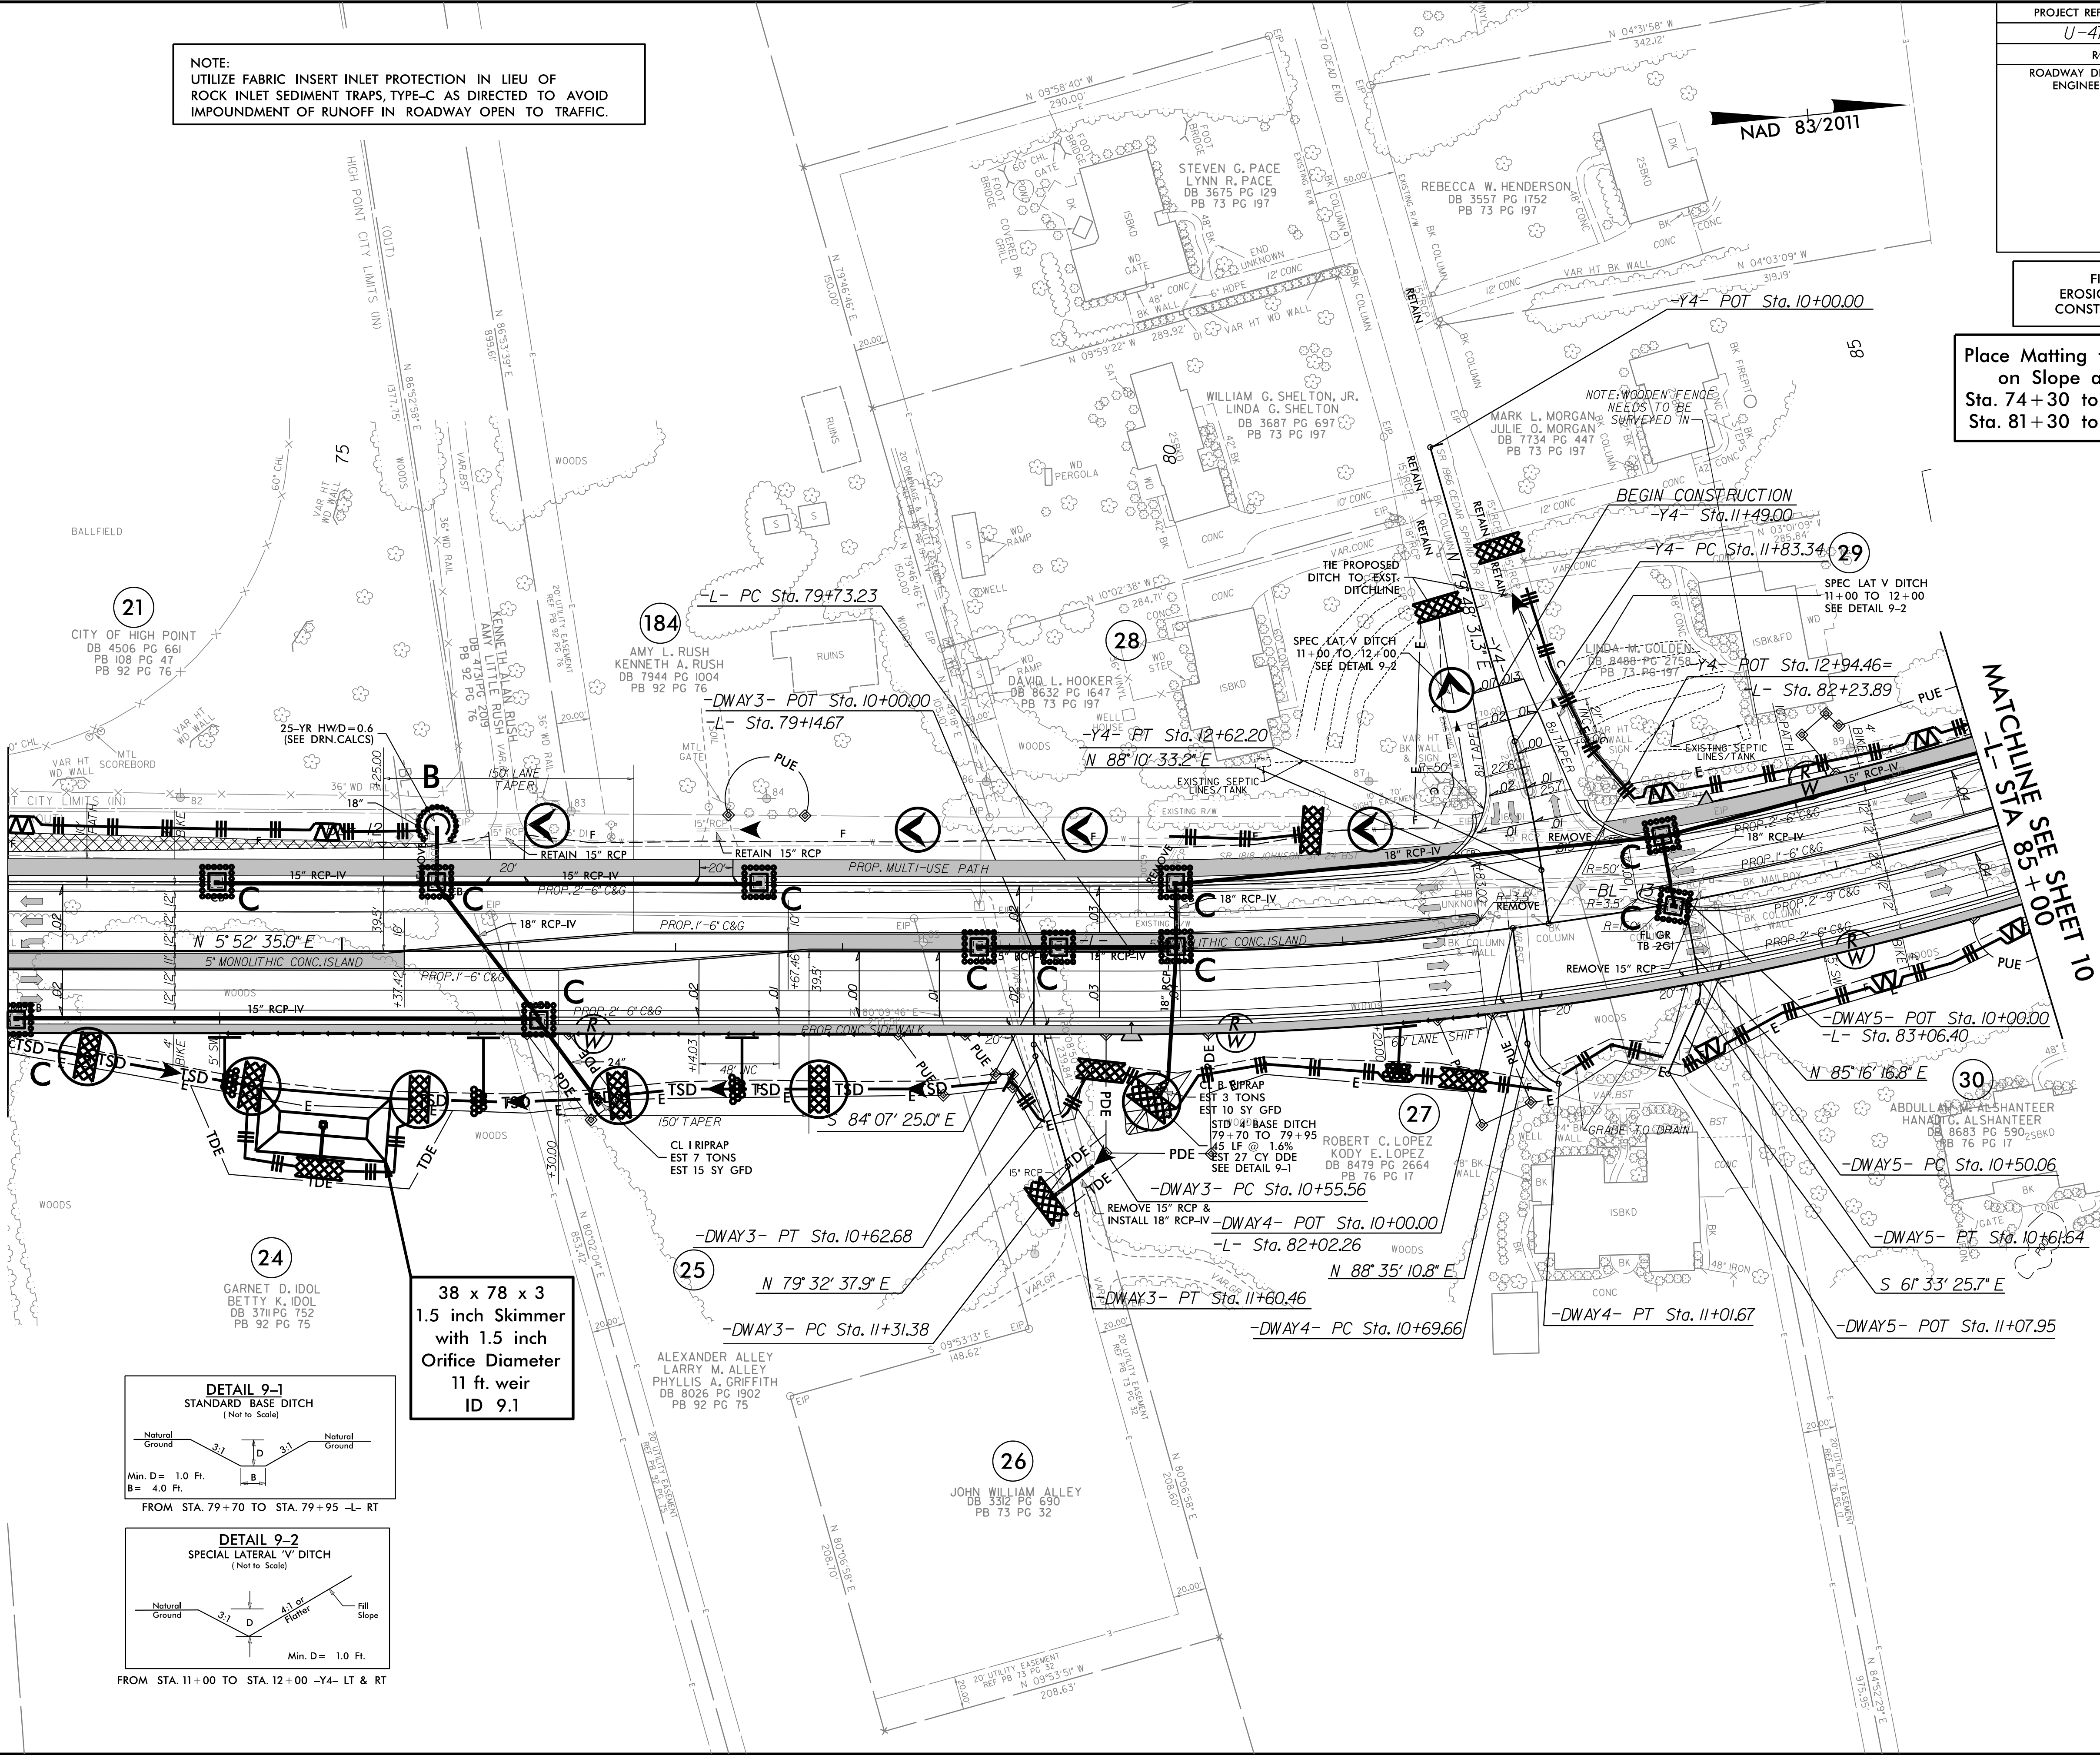


38 x 78 x 3
1.5 inch Skimmer
with 1.5 inch
Orifice Diameter
11 ft. weir
ID 9.1

PROJECT REFERENCE NO.		SHEET NO.	
U-4758		EC-34/CONST.10	
RW SHEET NO.			
ROADWAY DESIGN ENGINEER		HYDRAULICS ENGINEER	

FINAL GRADING
EROSION CONTROL FOR
CONSTRUCTION SHEET 10





NOTE:
UTILIZE FABRIC INSERT INLET PROTECTION IN LIEU OF
ROCK INLET SEDIMENT TRAPS, TYPE-C AS DIRECTED TO AVOID
IMPOUNDMENT OF RUNOFF IN ROADWAY OPEN TO TRAFFIC.

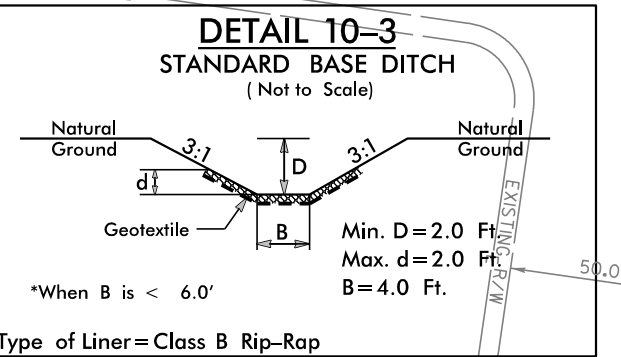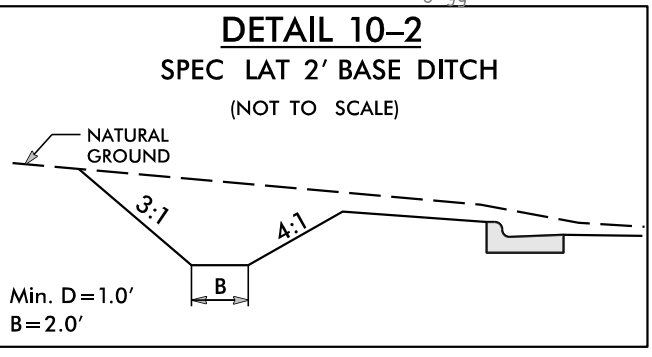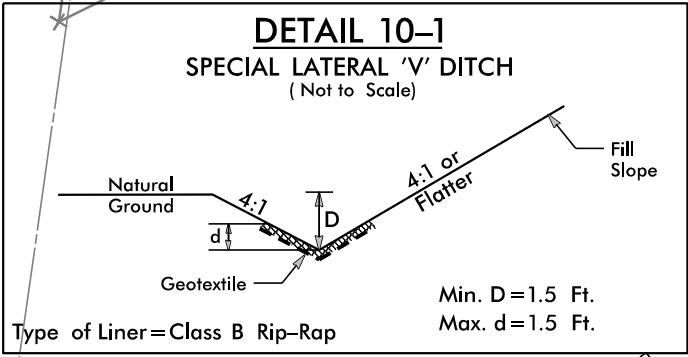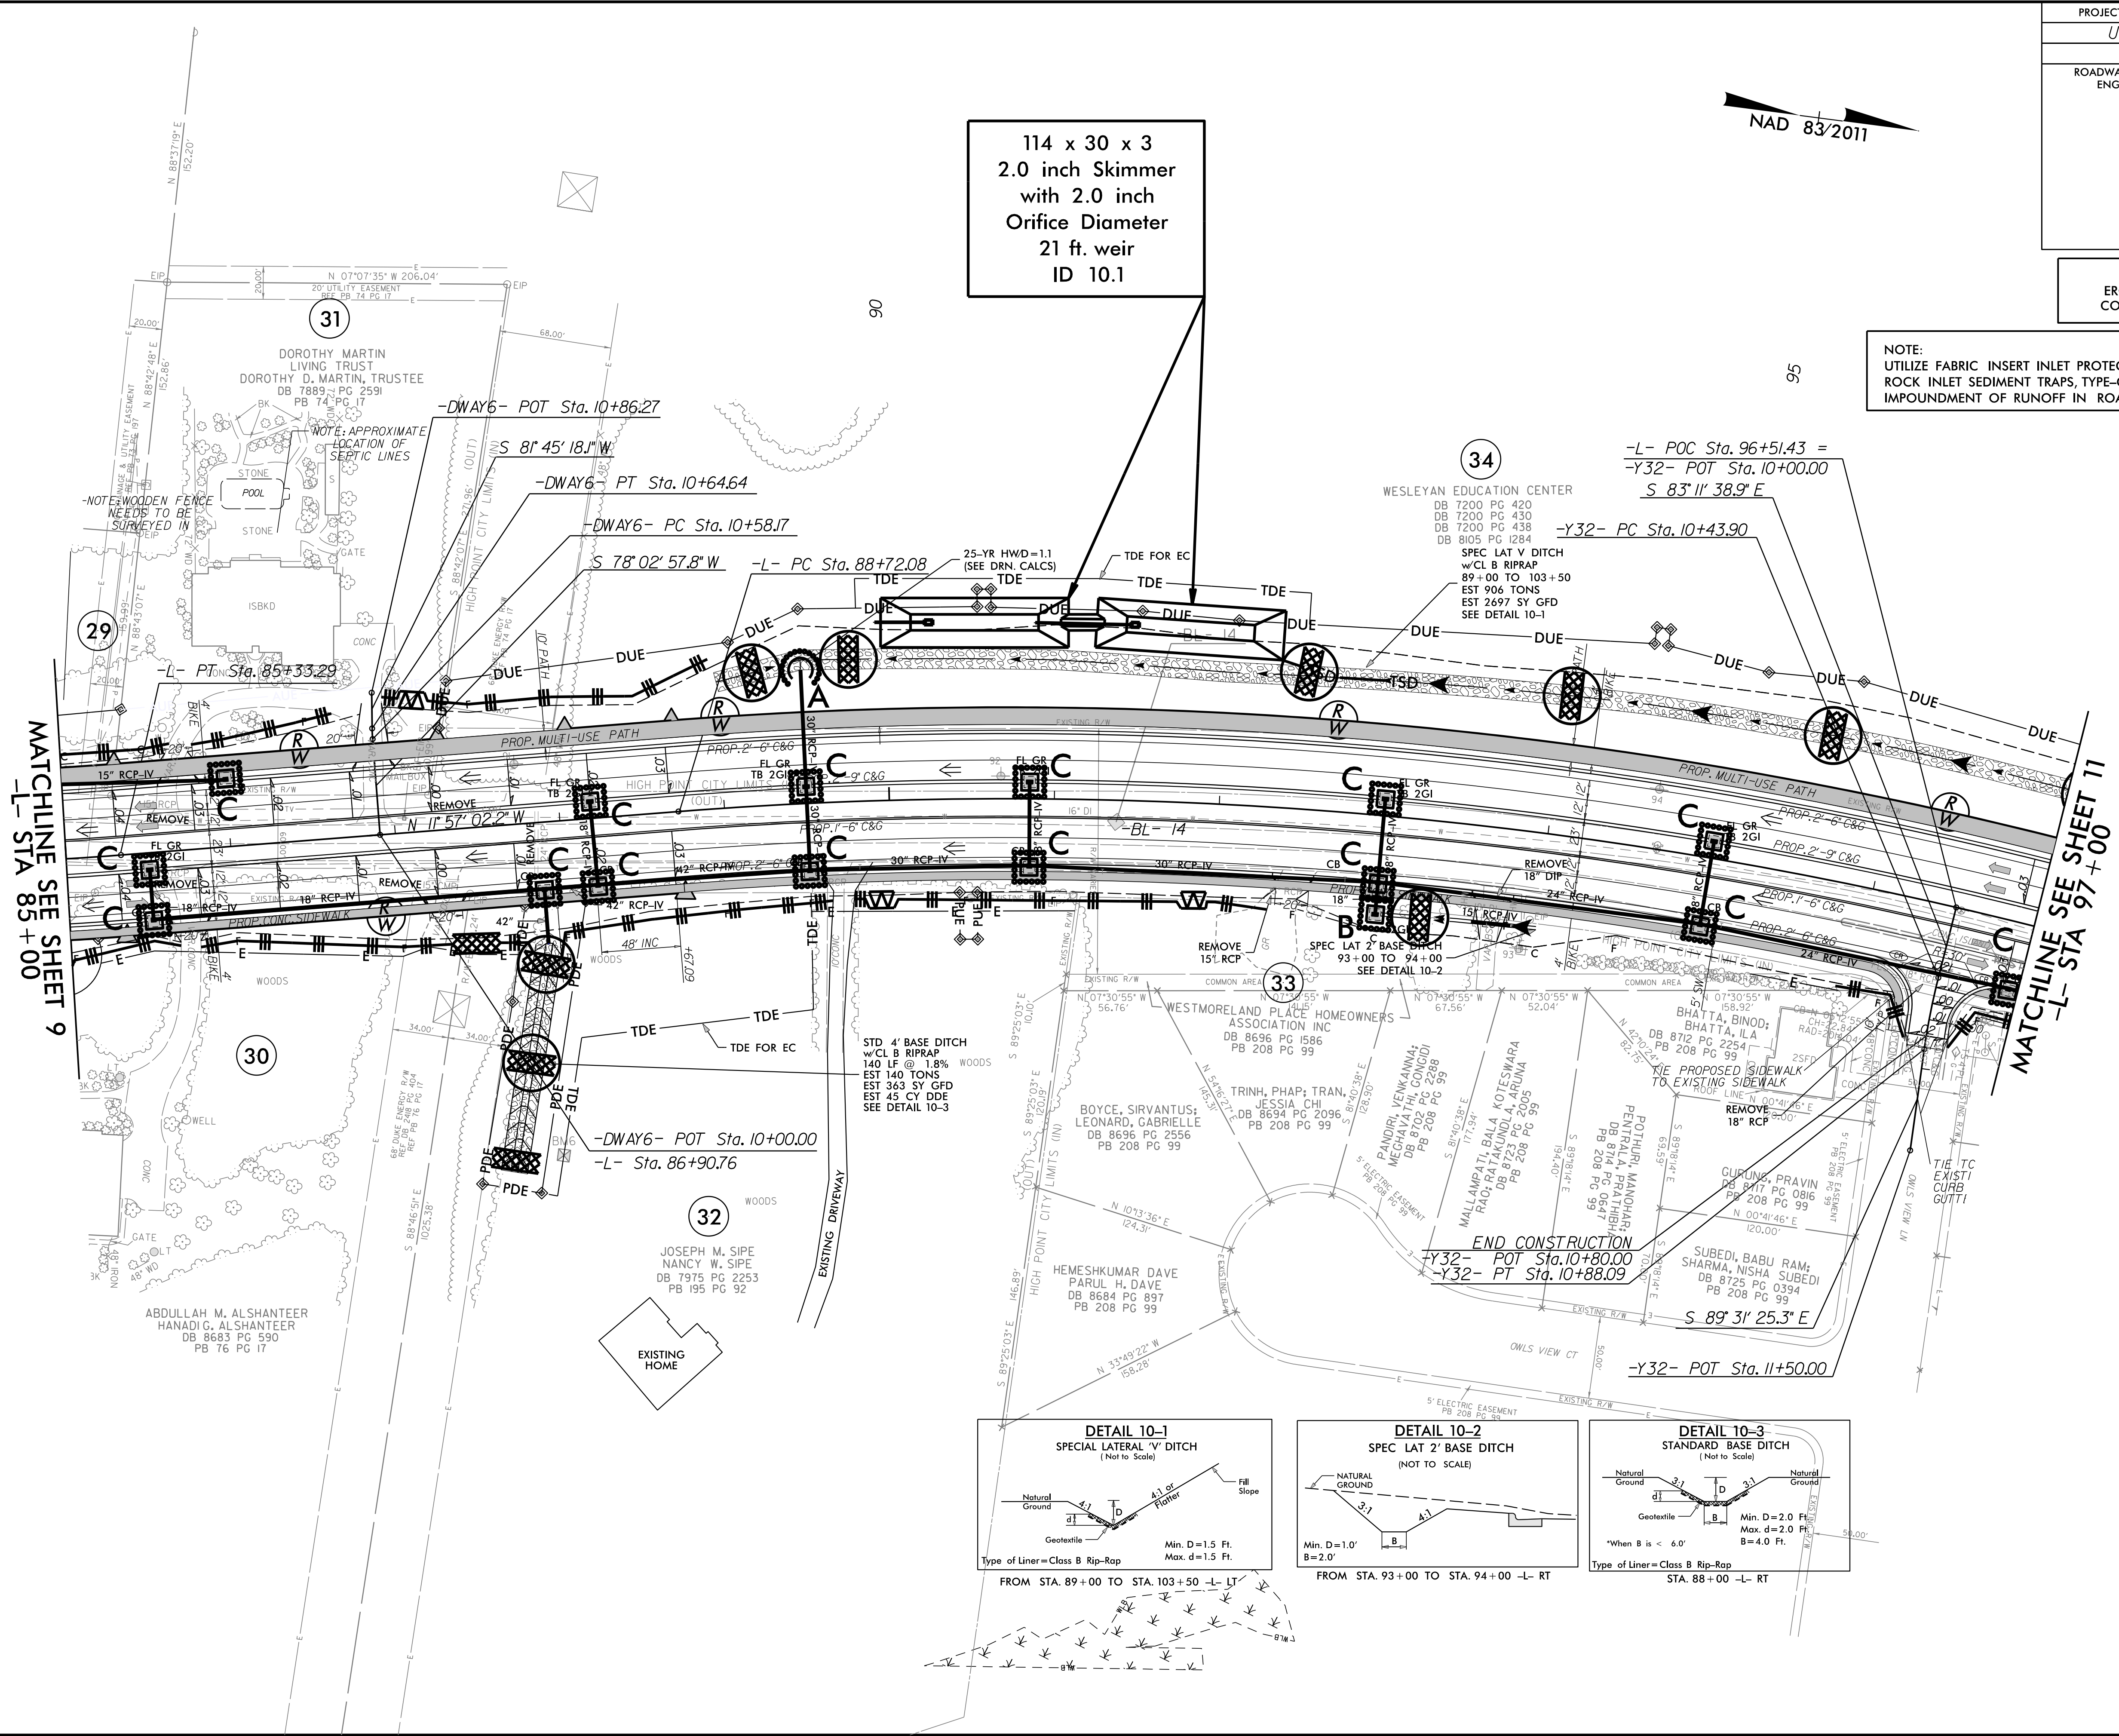

PROJECT REFERENCE NO.		SHEET NO.	
U-4758		EC-35/CONST.II	
RW SHEET NO.		HYDRAULICS ENGINEER	
ROADWAY DESIGN ENGINEER			

FINAL GRADING
EROSION CONTROL FOR
CONSTRUCTION SHEET 11


NOTE:
UTILIZE FABRIC INSERT INLET PROTECTION IN LIEU OF
ROCK INLET SEDIMENT TRAPS, TYPE-C AS DIRECTED TO AVOID
IMPOUNDMENT OF RUNOFF IN ROADWAY OPEN TO TRAFFIC.

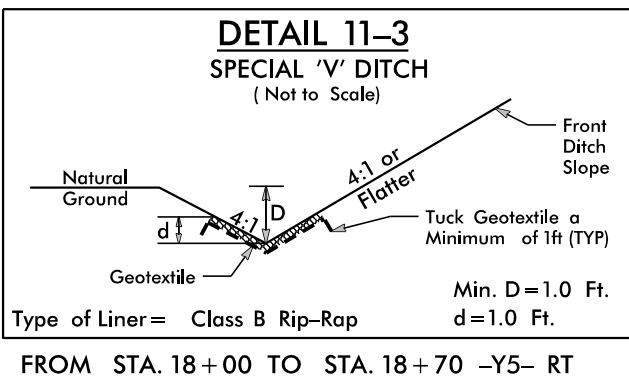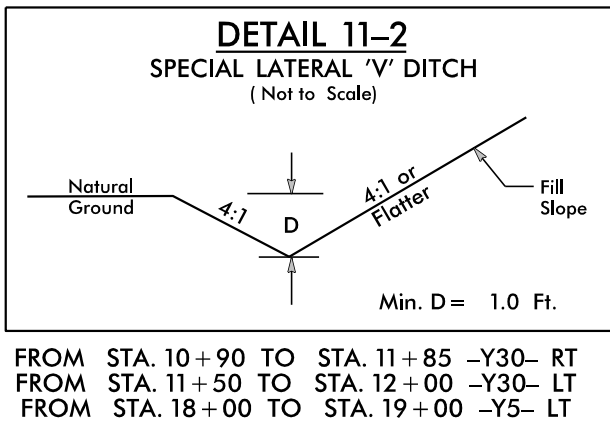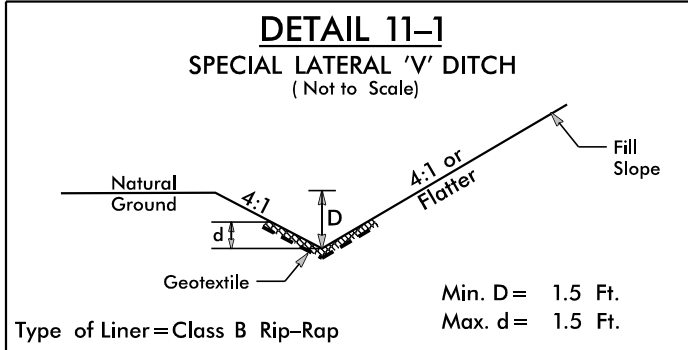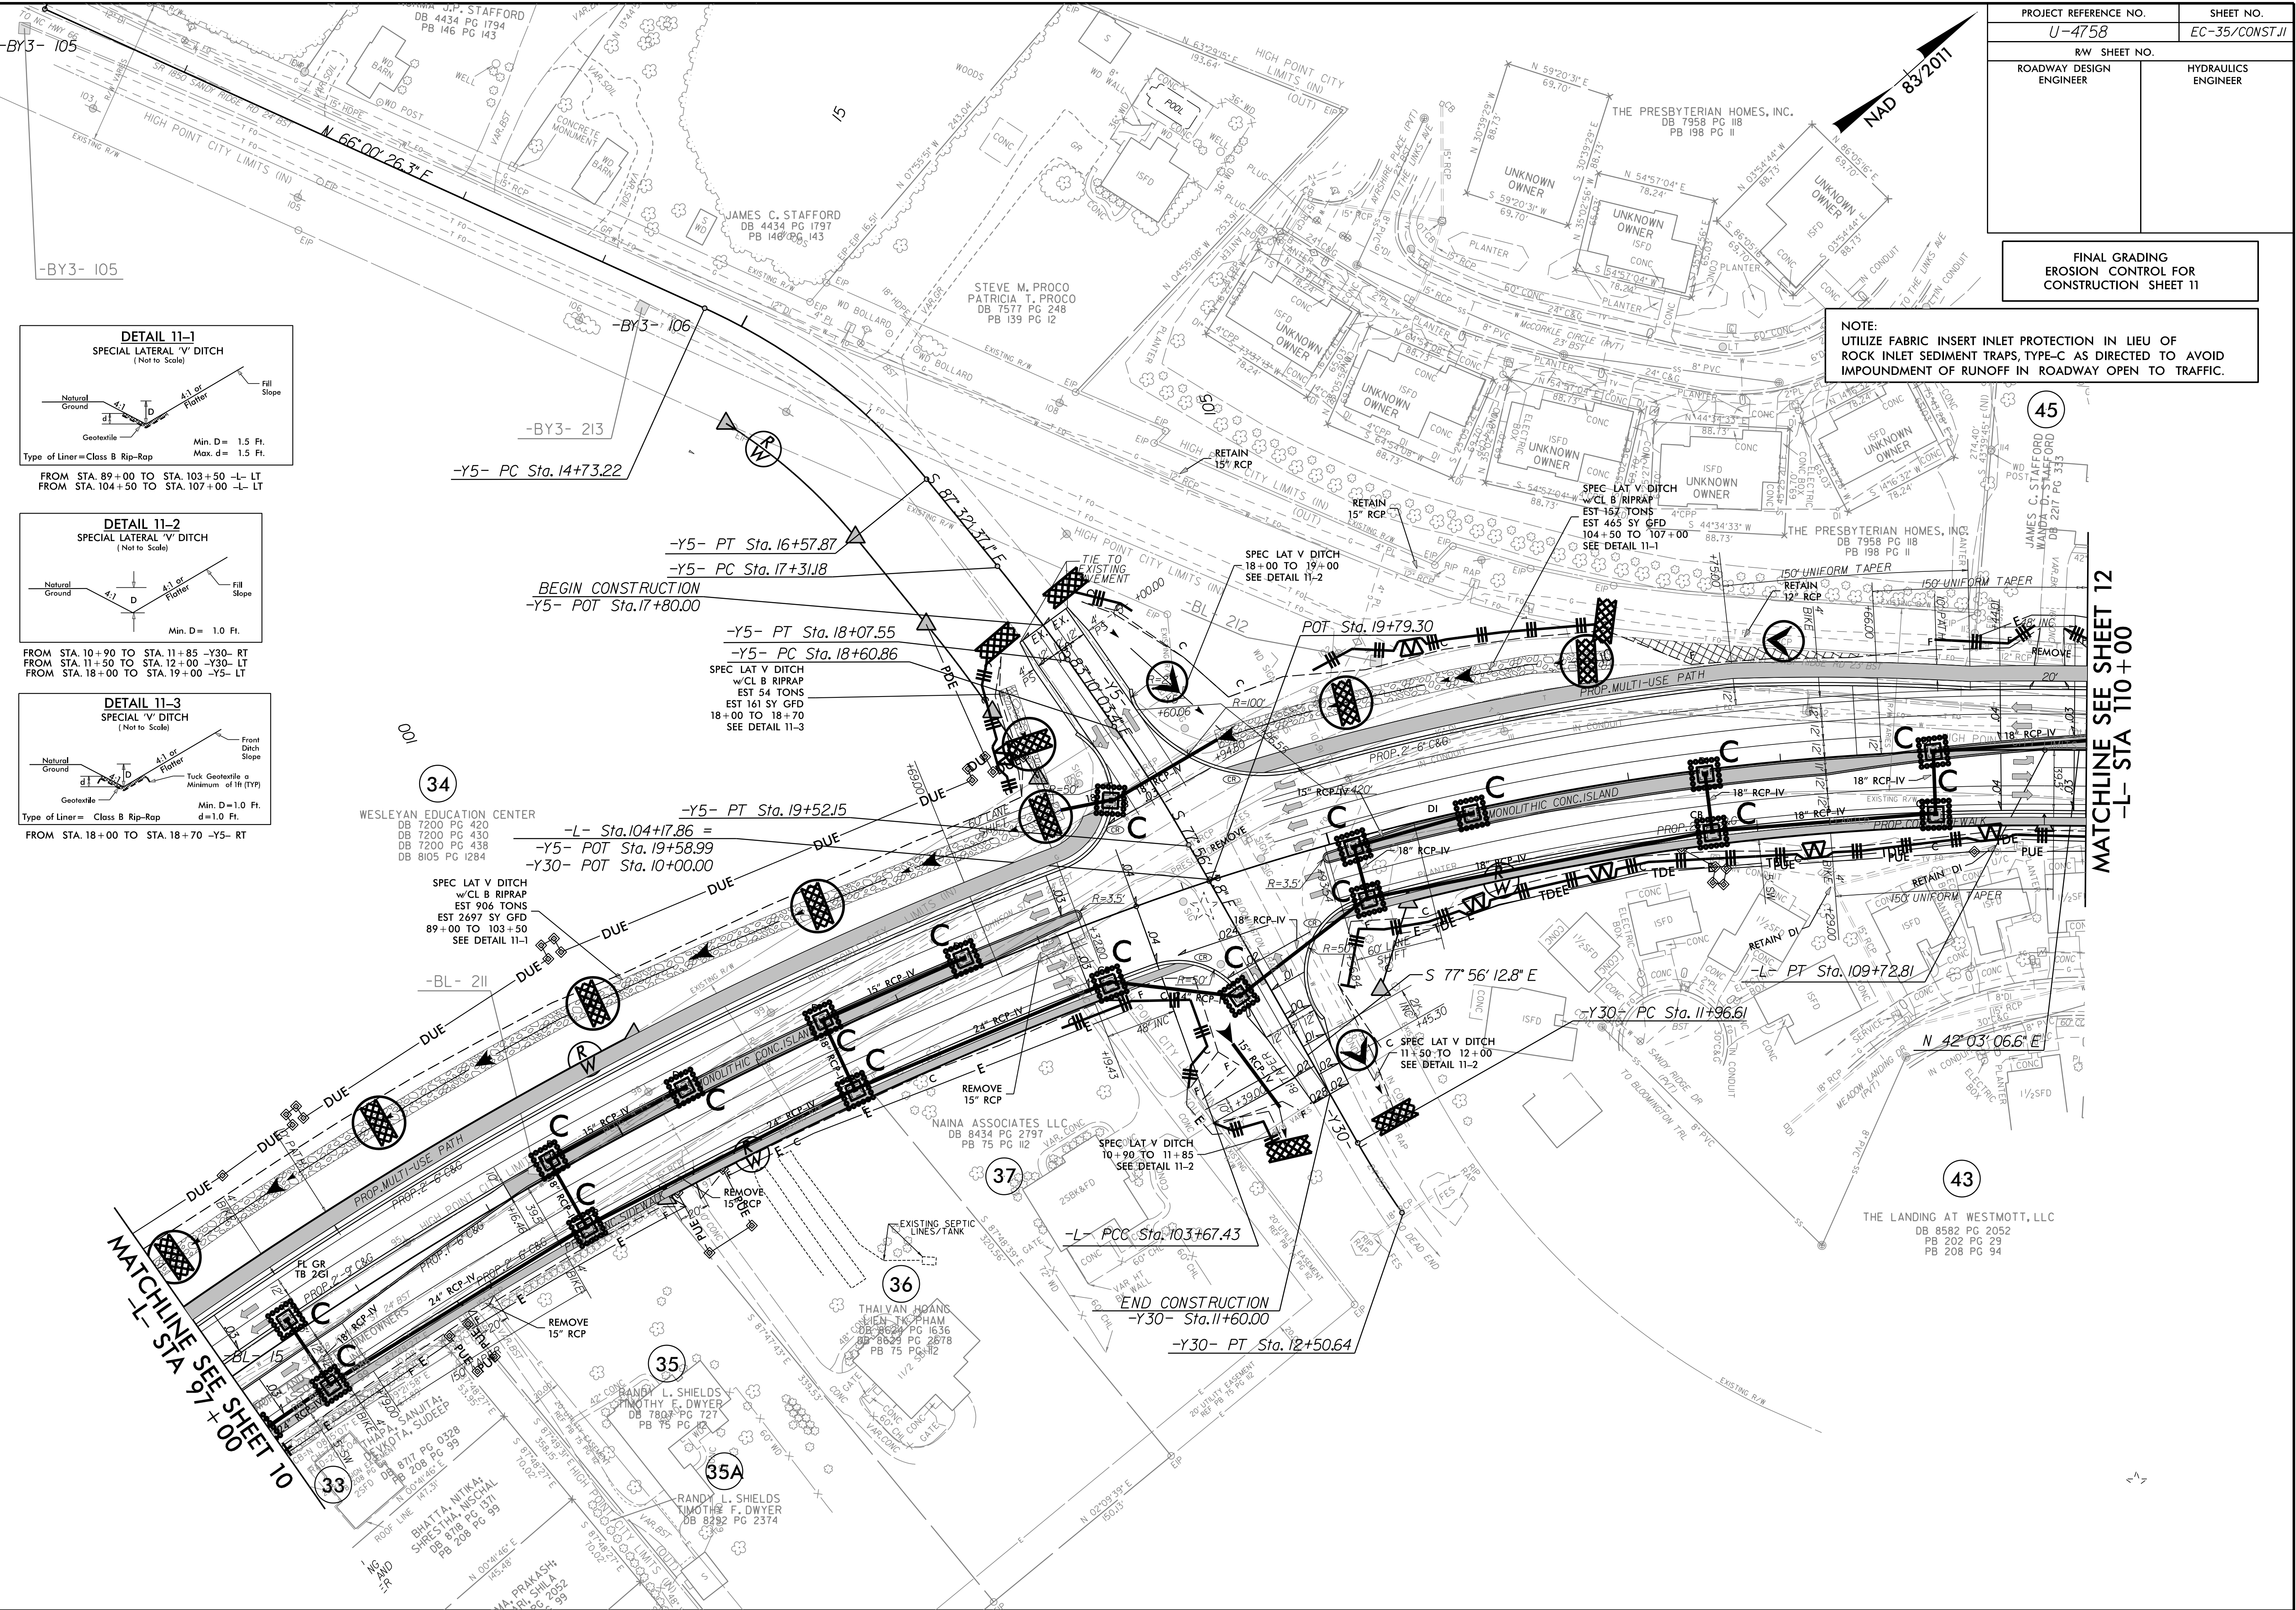

PROJECT REFERENCE NO.		SHEET NO.	
U-4758		EC-36/CONST.12	
RW SHEET NO.		HYDRAULICS ENGINEER	
ROADWAY DESIGN ENGINEER			

FINAL GRADING
EROSION CONTROL FOR
CONSTRUCTION SHEET 12


NOTE:
UTILIZE FABRIC INSERT INLET PROTECTION IN LIEU OF
ROCK INLET SEDIMENT TRAPS, TYPE-C AS DIRECTED TO AVOID
IMPOUNDMENT OF RUNOFF IN ROADWAY OPEN TO TRAFFIC.

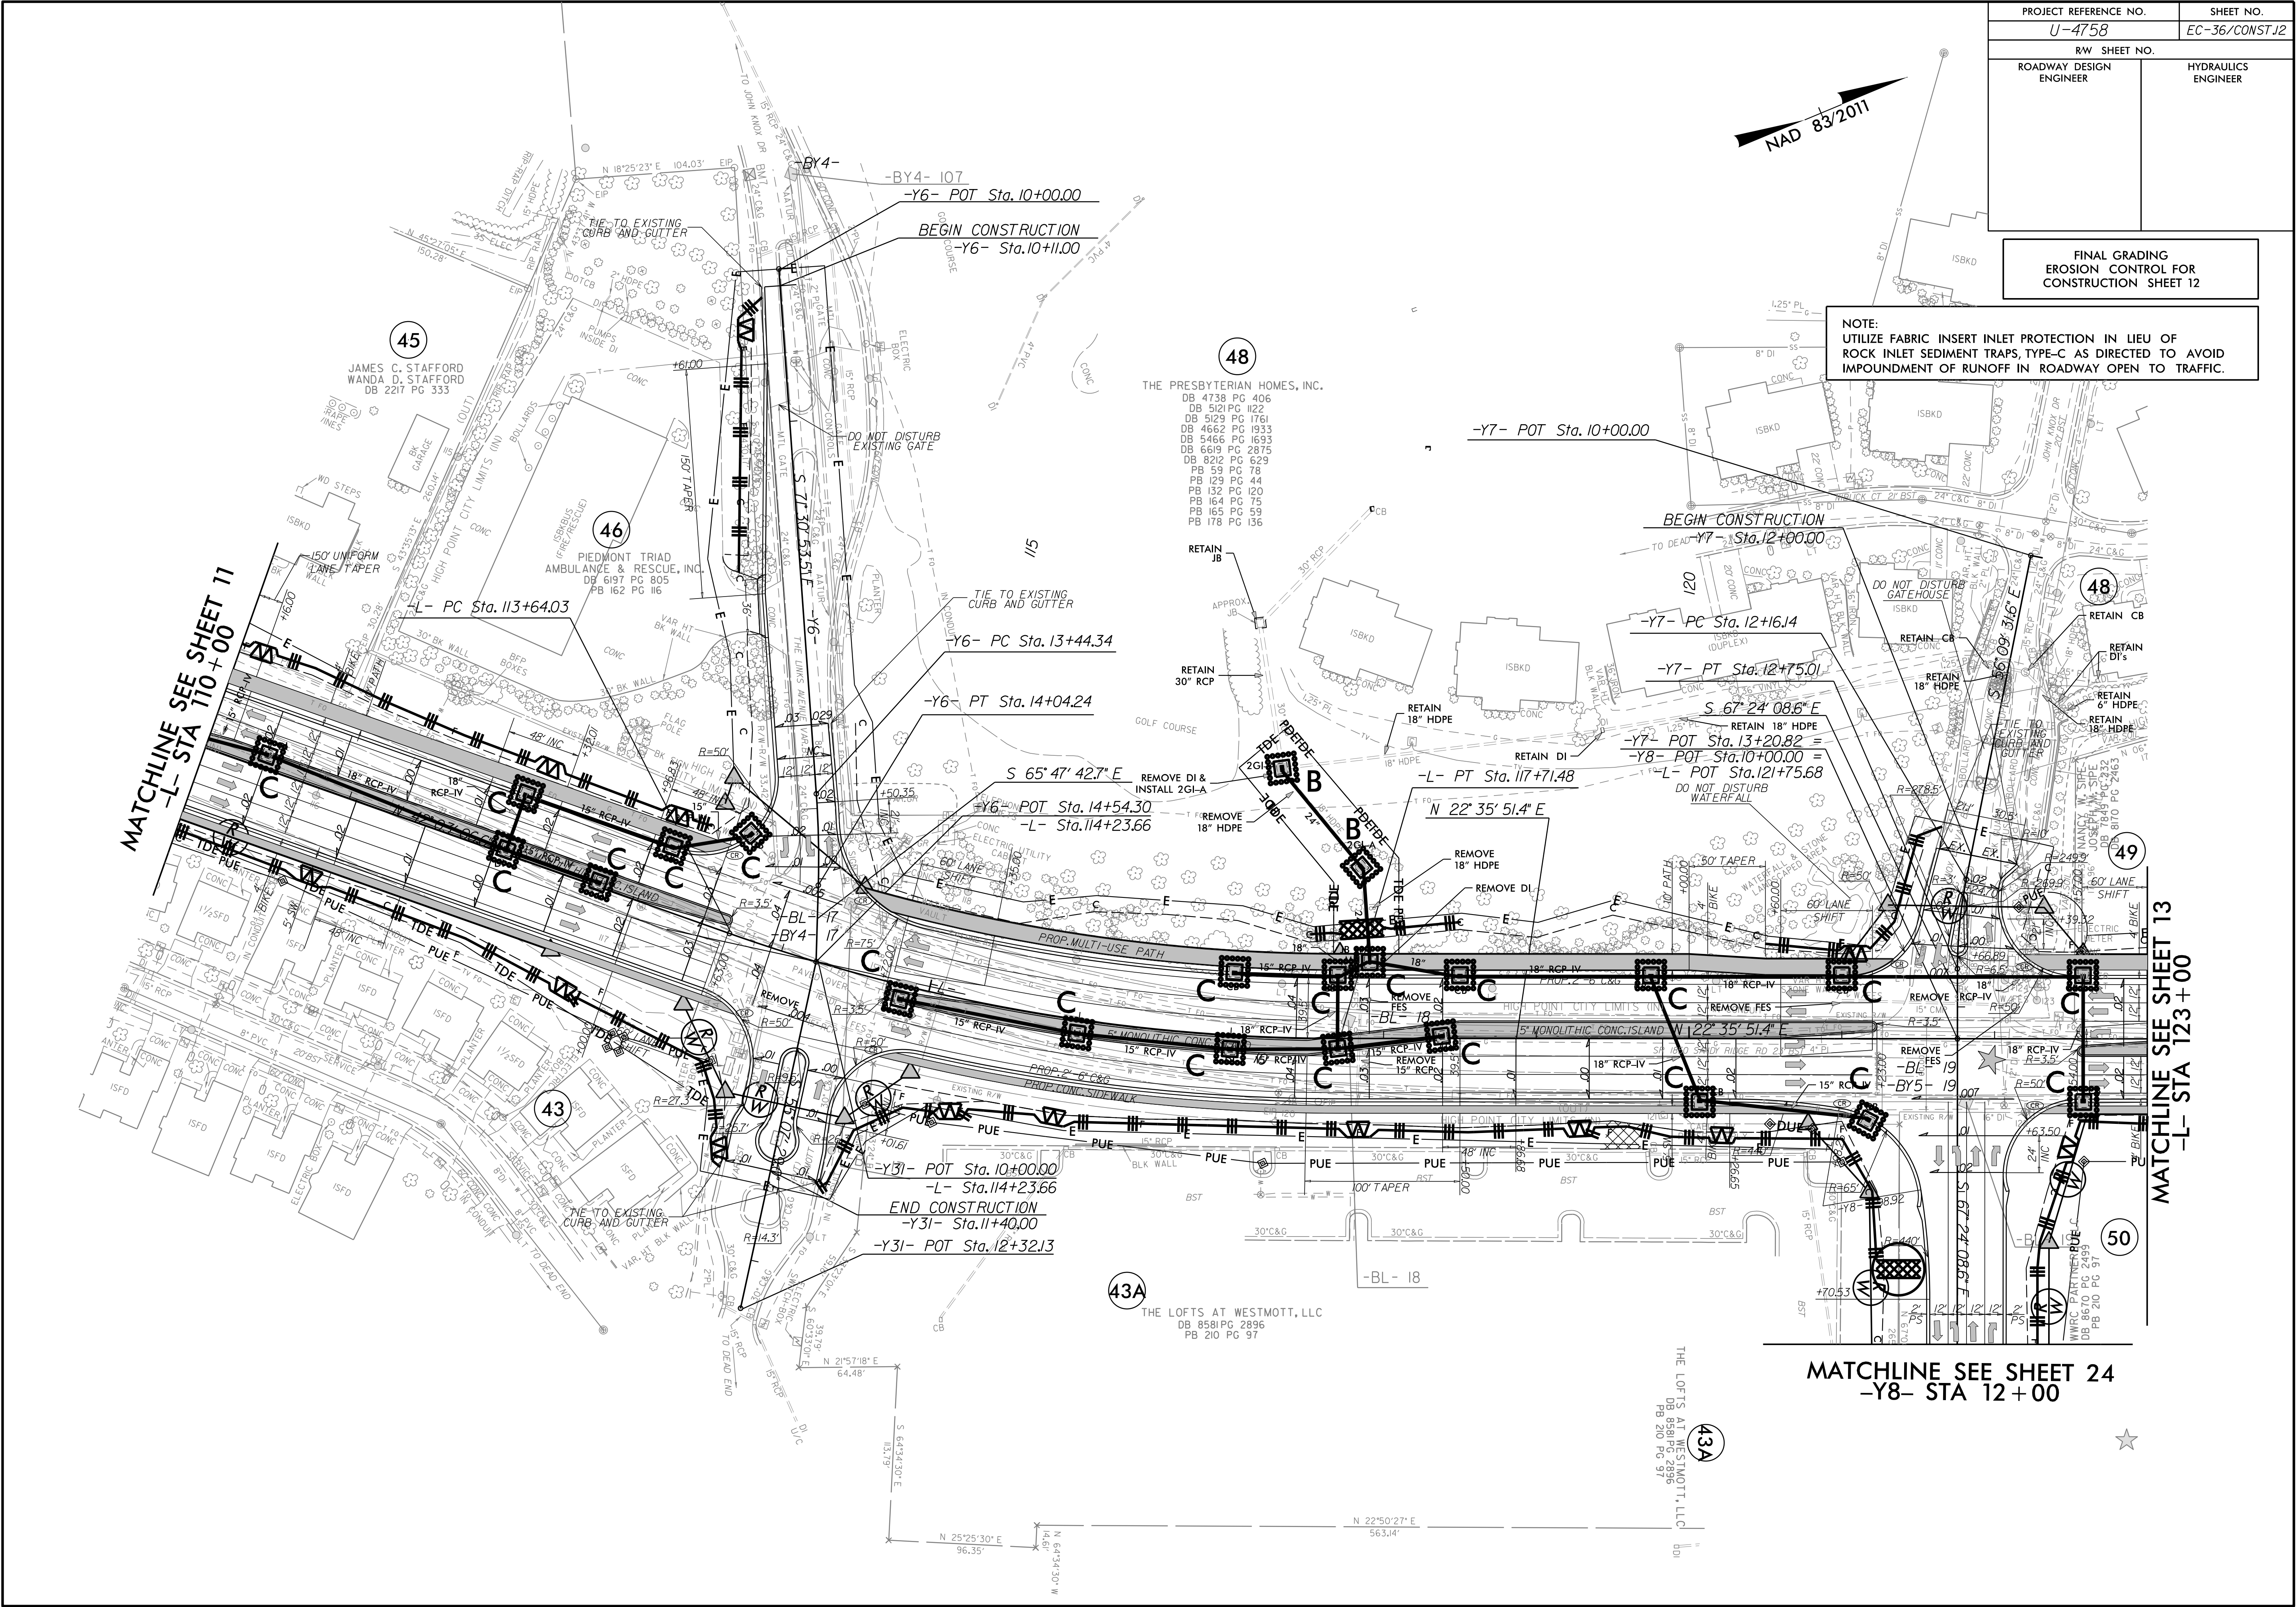

PROJECT REFERENCE NO.		SHEET NO.	
U-4758		EC-37/CONST.13	
RW SHEET NO.		HYDRAULICS ENGINEER	
ROADWAY DESIGN ENGINEER			

FINAL GRADING
EROSION CONTROL FOR
CONSTRUCTION SHEET 13



NOTE:
UTILIZE FABRIC INSERT INLET PROTECTION IN LIEU OF
ROCK INLET SEDIMENT TRAPS, TYPE-C AS DIRECTED TO AVOID
IMPOUNDMENT OF RUNOFF IN ROADWAY OPEN TO TRAFFIC.

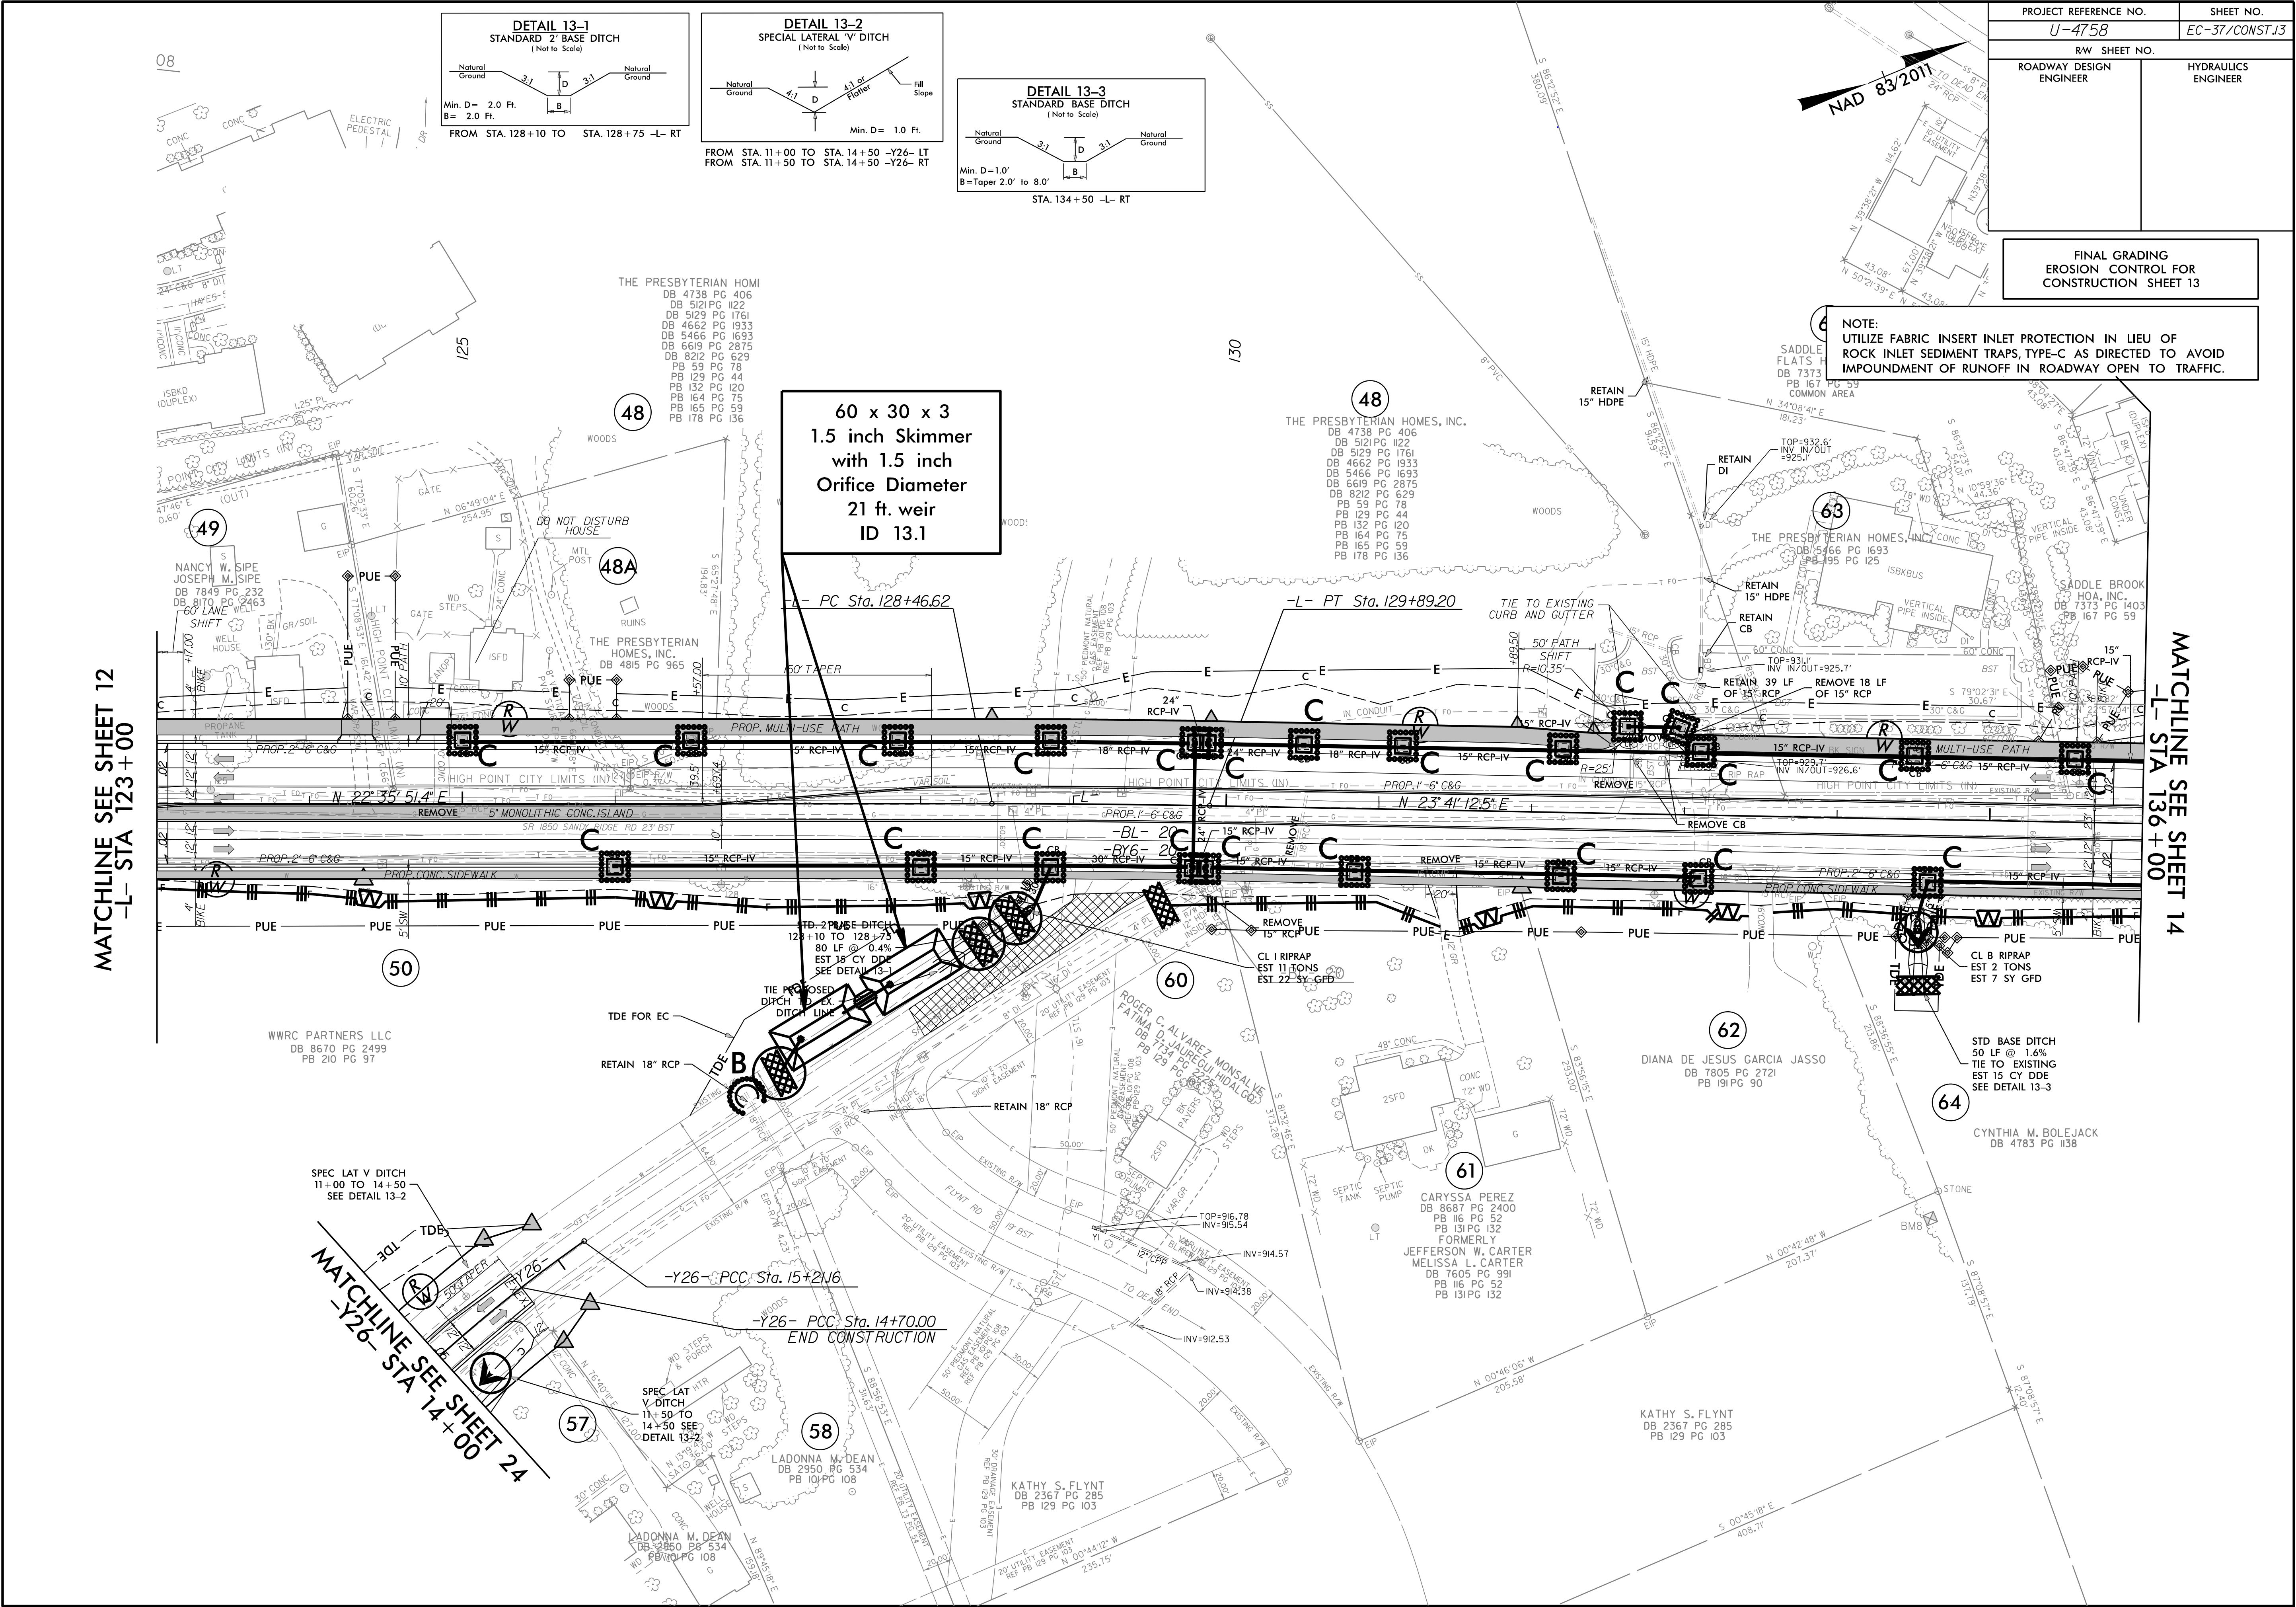


PROJECT REFERENCE NO.		SHEET NO.	
U-4758		EC-38/CONST.14	
RW SHEET NO.			
ROADWAY DESIGN ENGINEER		HYDRAULICS ENGINEER	

FINAL GRADING
EROSION CONTROL FOR
CONSTRUCTION SHEET 14

NOTE:
UTILIZE FABRIC INSERT INLET PROTECTION IN LIEU OF
ROCK INLET SEDIMENT TRAPS, TYPE-C AS DIRECTED TO AVOID
IMPOUNDMENT OF RUNOFF IN ROADWAY OPEN TO TRAFFIC.

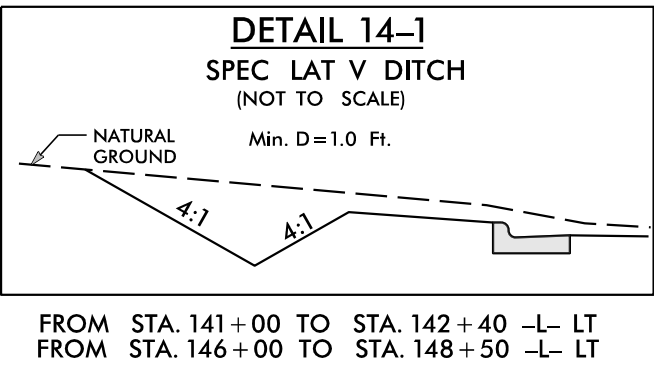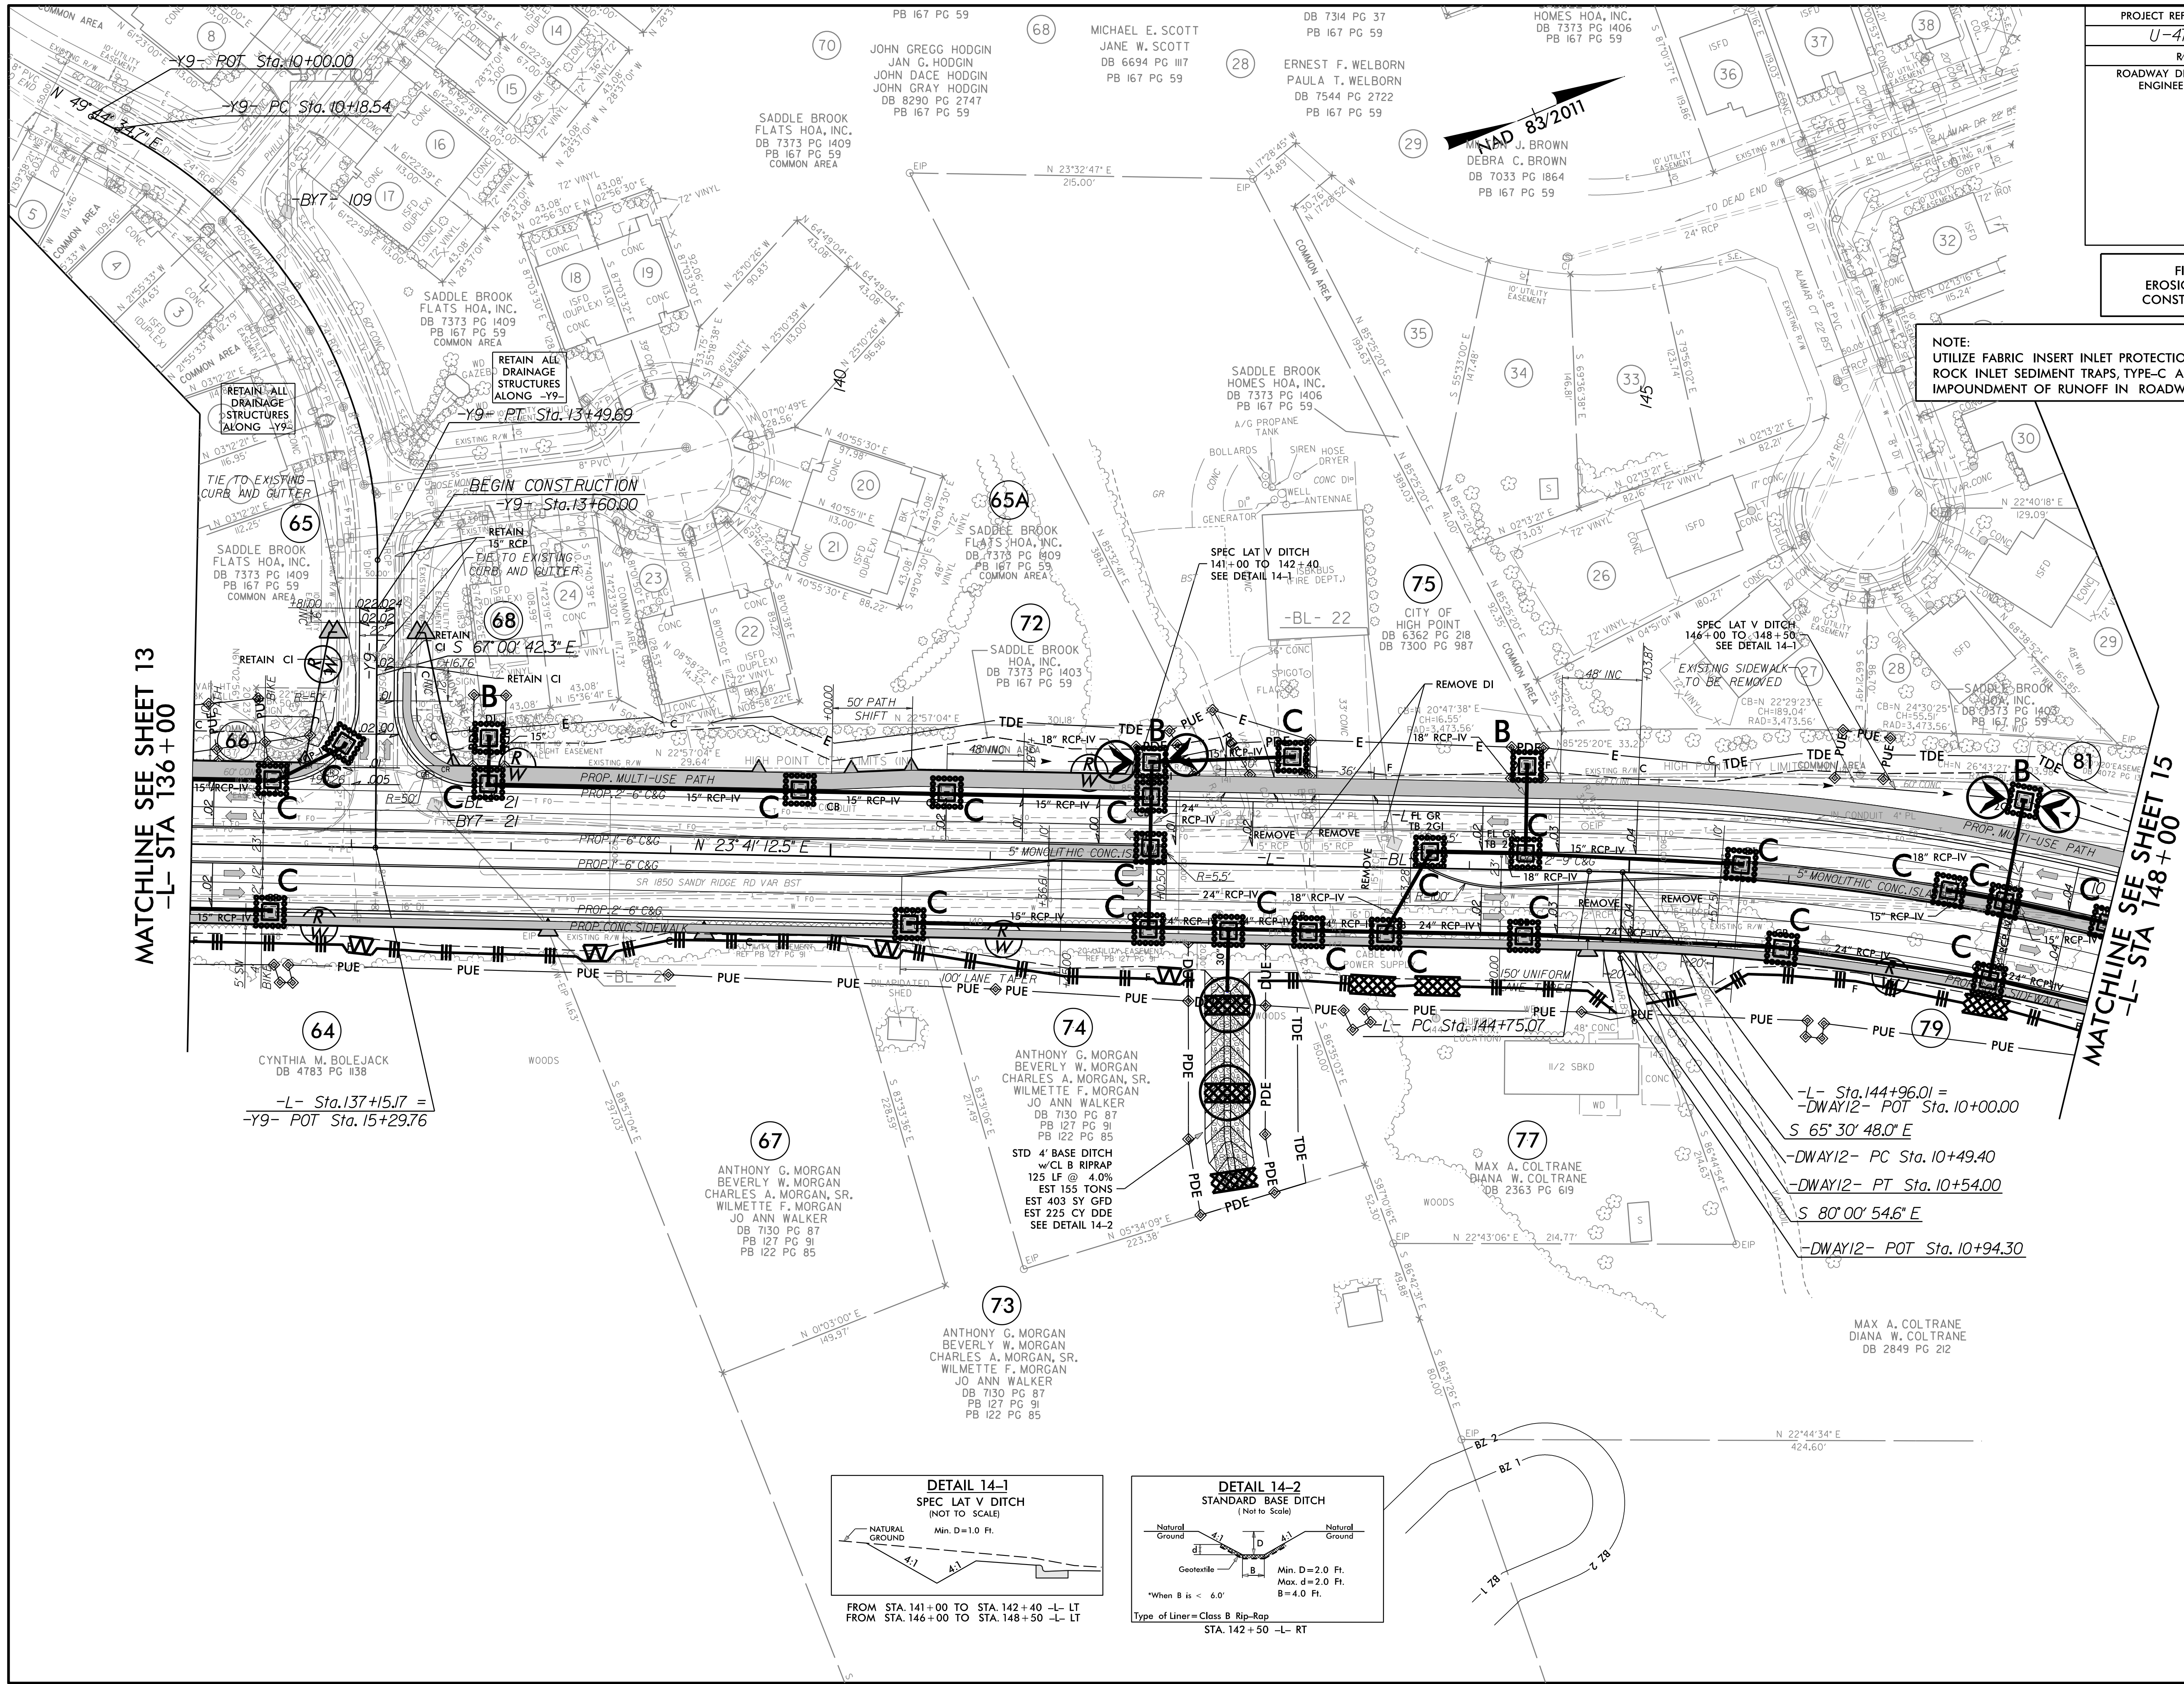

FROM STA. 141+00 TO STA. 142+40 -L- LT
FROM STA. 146+00 TO STA. 148+50 -L- LT

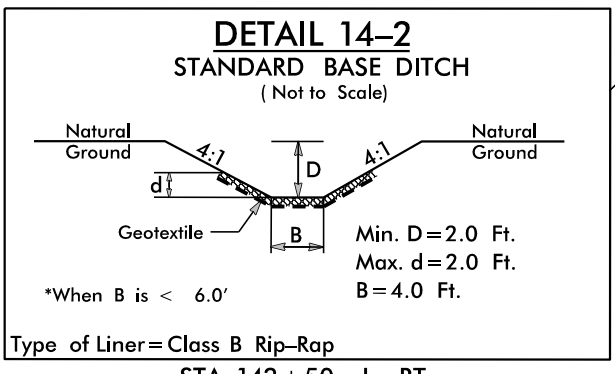


*When B is < 6.0'
Type of Liner = Class B Rip-Rap
STA. 142+50 -L- RT

PROJECT REFERENCE NO.	SHEET NO.
U-4758	EC-41/CONST.17
RW SHEET NO.	
ROADWAY DESIGN ENGINEER	HYDRAULICS ENGINEER



FINAL GRADING
EROSION CONTROL FOR
CONSTRUCTION SHEET 17

UTILIZE DRY DETENTION /
HAZARDOUS SPILL BASIN
AS SKIMMER BASIN.

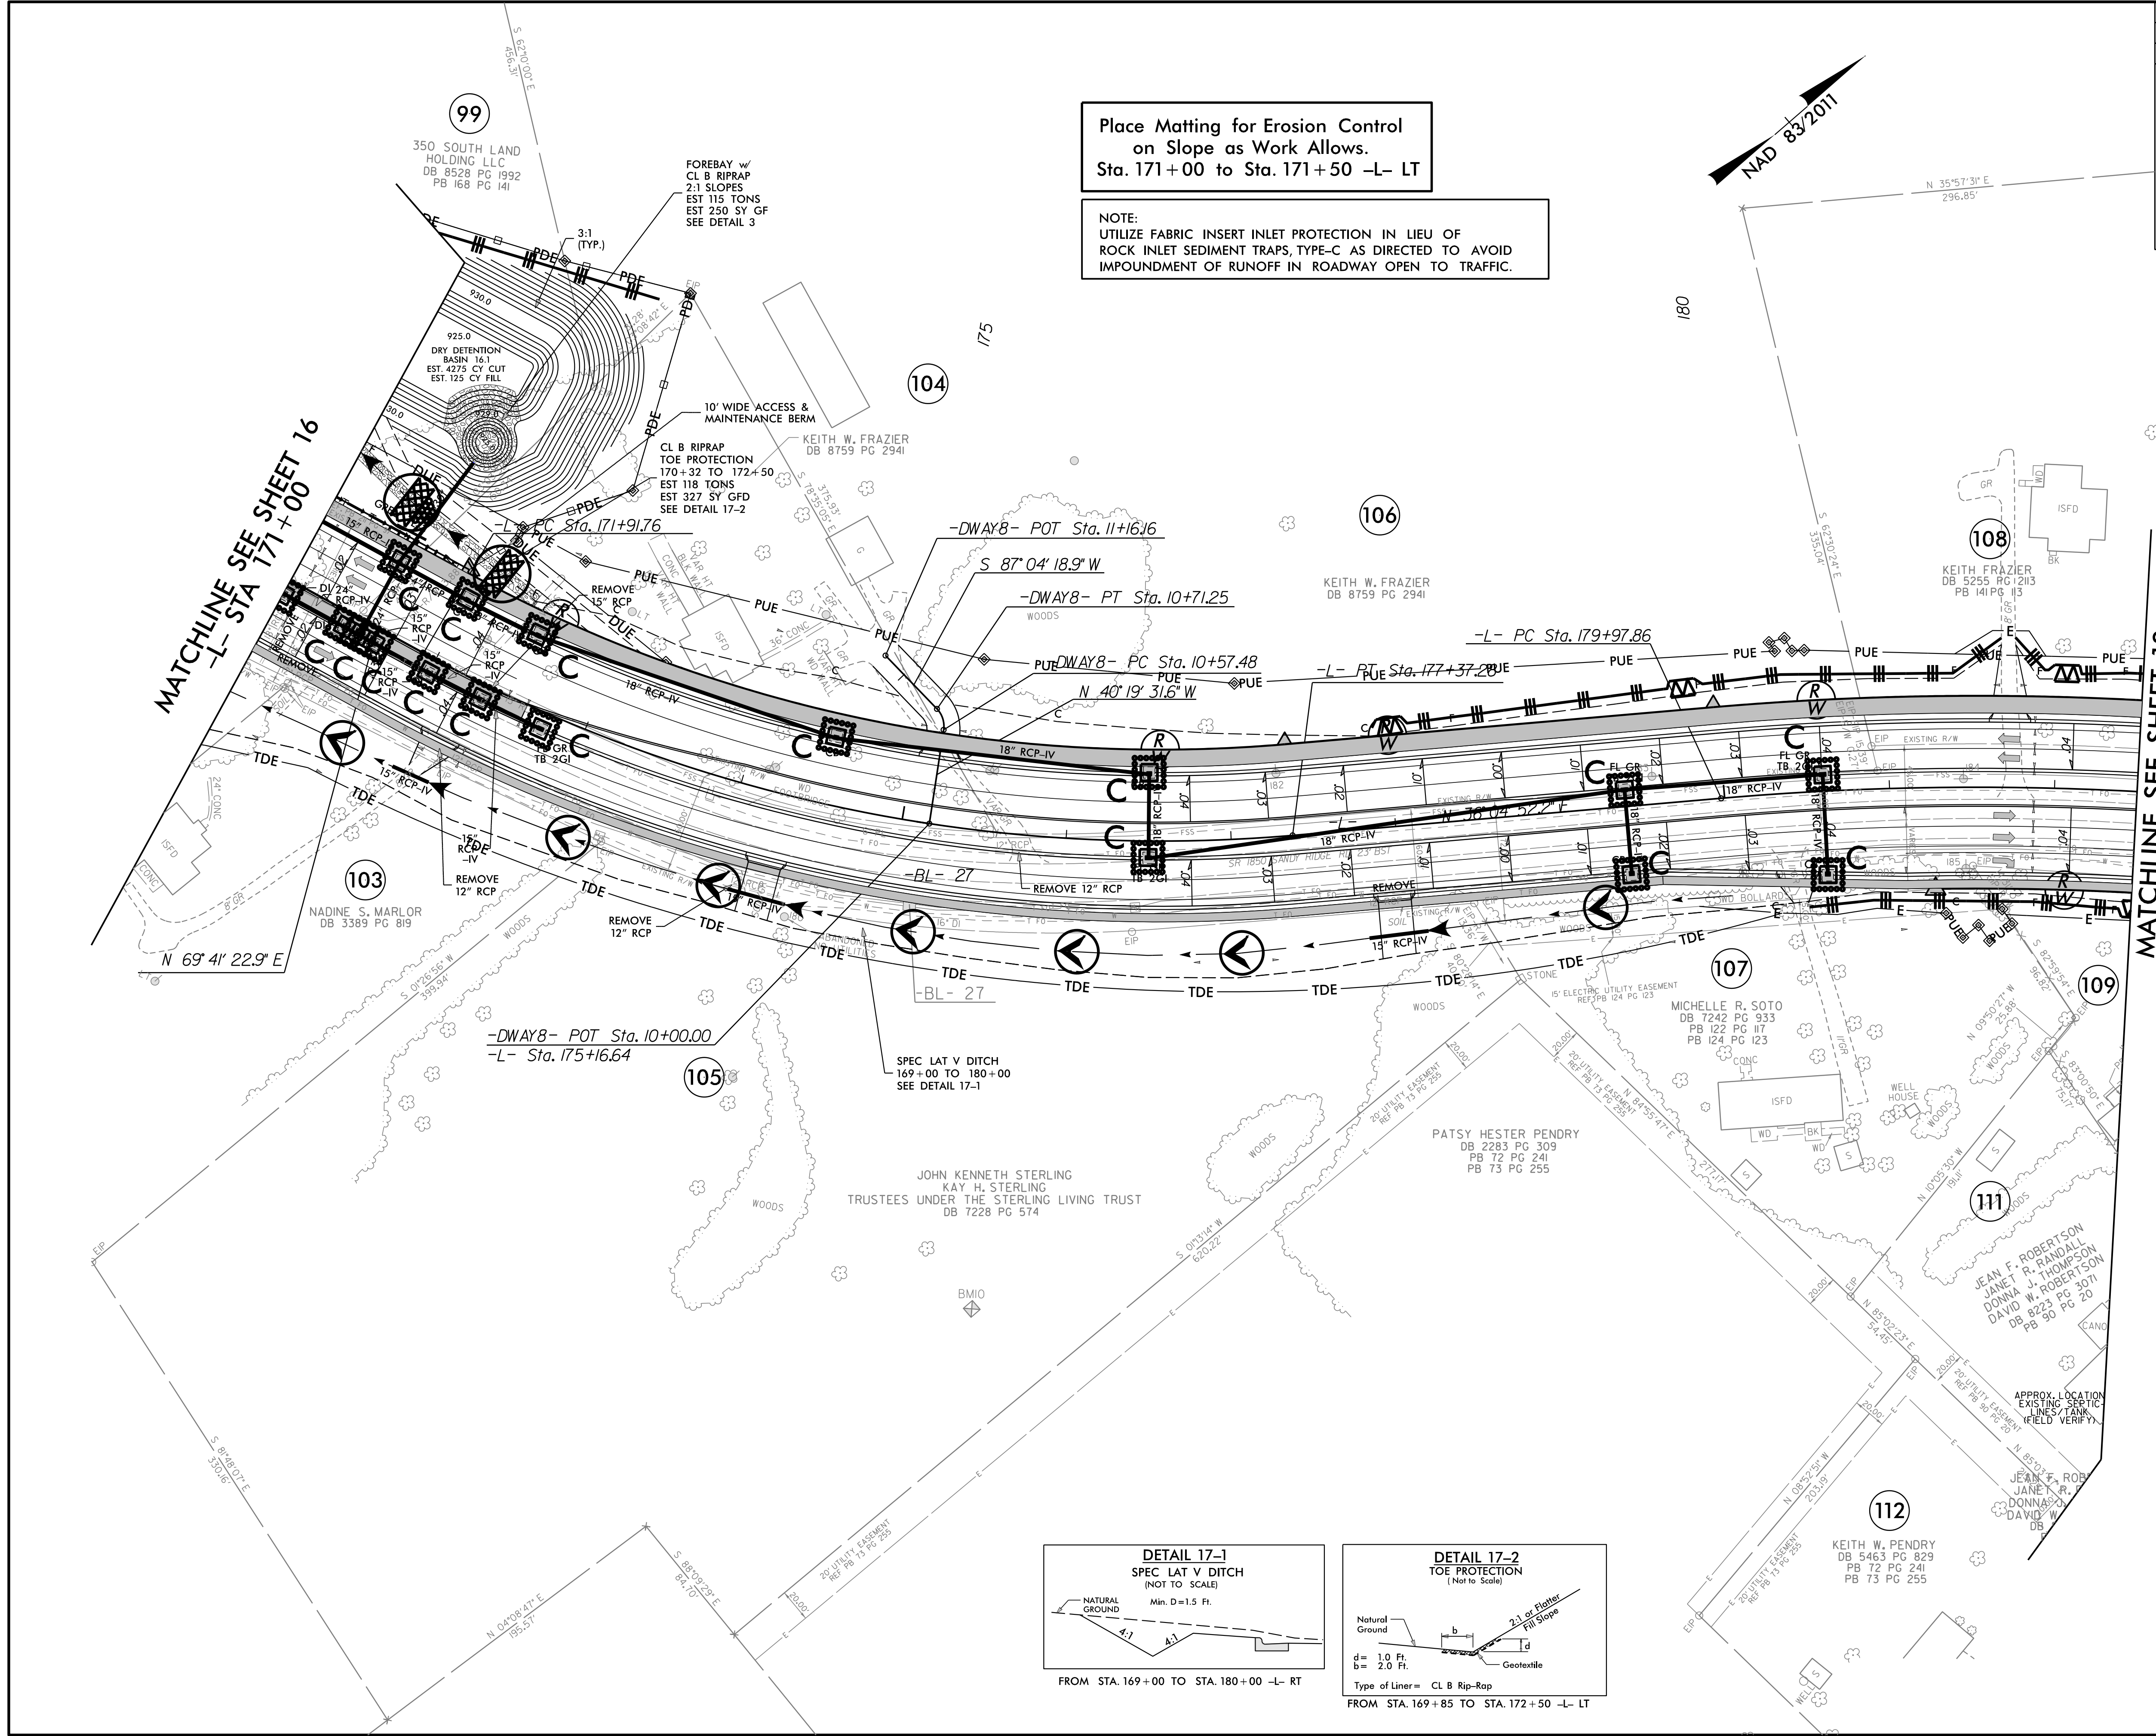

Place Matting for Erosion Control
on Slope as Work Allows.
Sta. 171+00 to Sta. 171+50 -L- LT

NOTE:
UTILIZE FABRIC. INSERT INLET PROTECTION IN LIEU OF
ROCK INLET SEDIMENT TRAPS, TYPE-C AS DIRECTED TO AVOID
IMPOUNDMENT OF RUNOFF IN ROADWAY OPEN TO TRAFFIC.

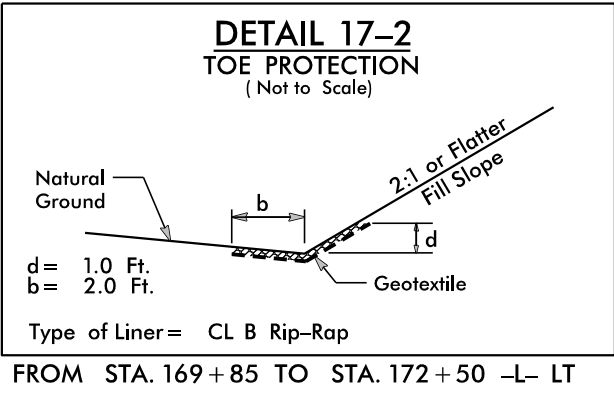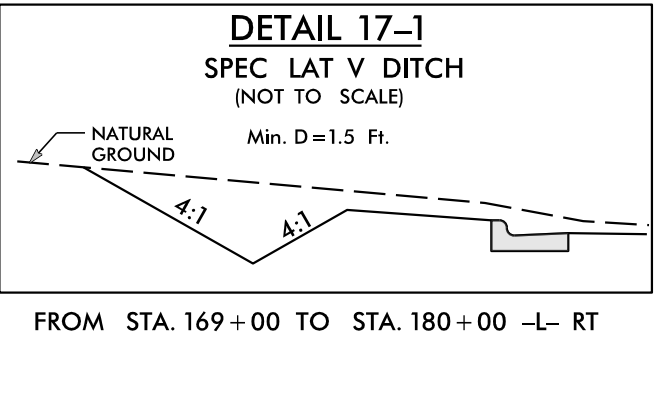


PROJECT REFERENCE NO.		SHEET NO.	
U-4758		EC-42/CONST.18	
RW SHEET NO.		HYDRAULICS ENGINEER	
ROADWAY DESIGN ENGINEER			

FINAL GRADING
EROSION CONTROL FOR
CONSTRUCTION SHEET 18

NOTE:
UTILIZE FABRIC INSERT INLET PROTECTION IN LIEU OF
ROCK INLET SEDIMENT TRAPS, TYPE-C AS DIRECTED TO AVOID
IMPOUNDMENT OF RUNOFF IN ROADWAY OPEN TO TRAFFIC.

60 x 33 x 3
1.5 inch Skimmer
with 1.5 inch
Orifice Diameter
23 ft. weir
ID 18.1

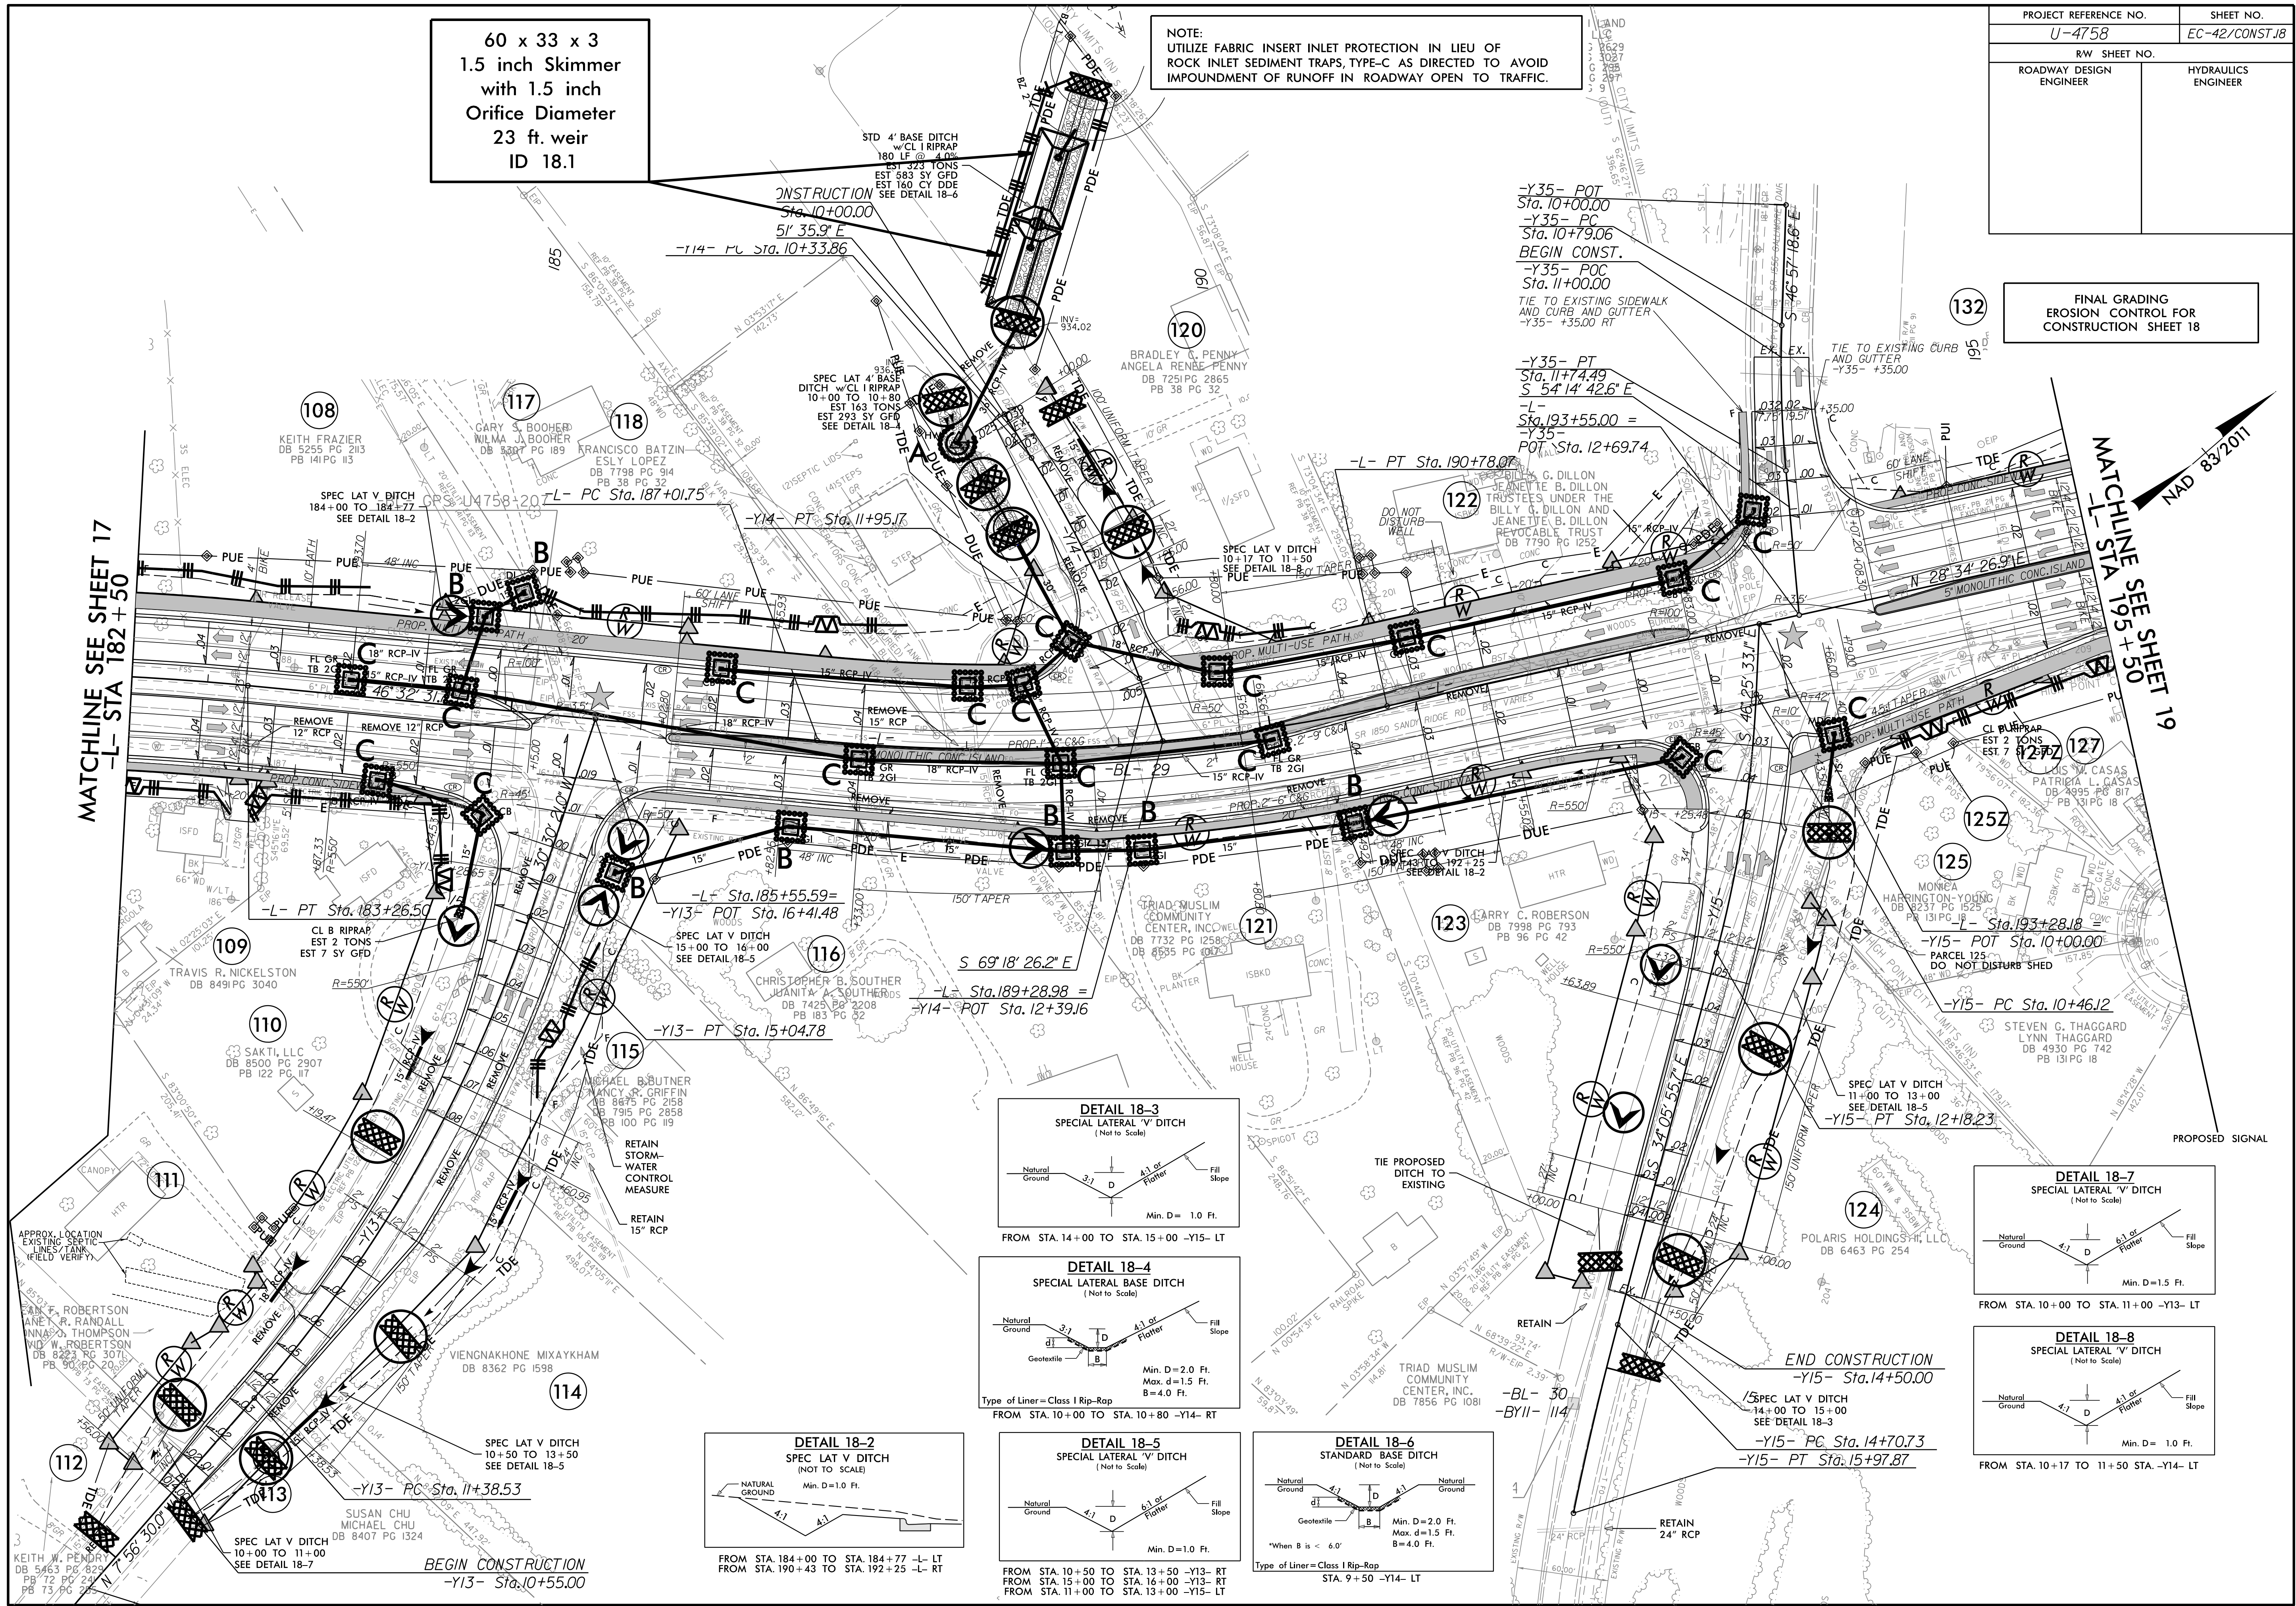

PROJECT REFERENCE NO.	SHEET NO.
U-4758	EC-43/CONST.19
RW SHEET NO.	
ROADWAY DESIGN ENGINEER	HYDRAULICS ENGINEER



FINAL GRADING
EROSION CONTROL FOR
CONSTRUCTION SHEET 19

Place Matting for Erosion Control
on Slope as Work Allows.
Sta. 202+50 to Sta. 205+00 -L- RT


NOTE:
UTILIZE FABRIC INSERT INLET PROTECTION IN LIEU OF
ROCK INLET SEDIMENT TRAPS, TYPE-C AS DIRECTED TO AVOID
IMPOUNDMENT OF RUNOFF IN ROADWAY OPEN TO TRAFFIC.

MATCHLINE SEE SHEET 18
-L- STA 195+50


MATCHLINE SEE SHEET 20
-L- STA 207+00

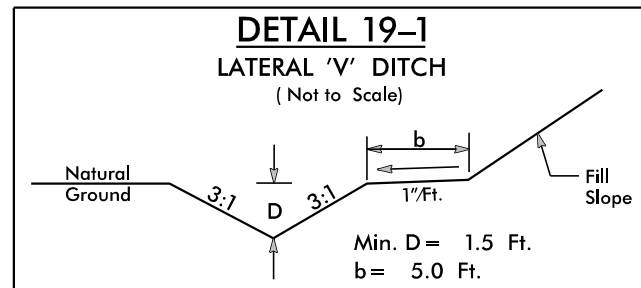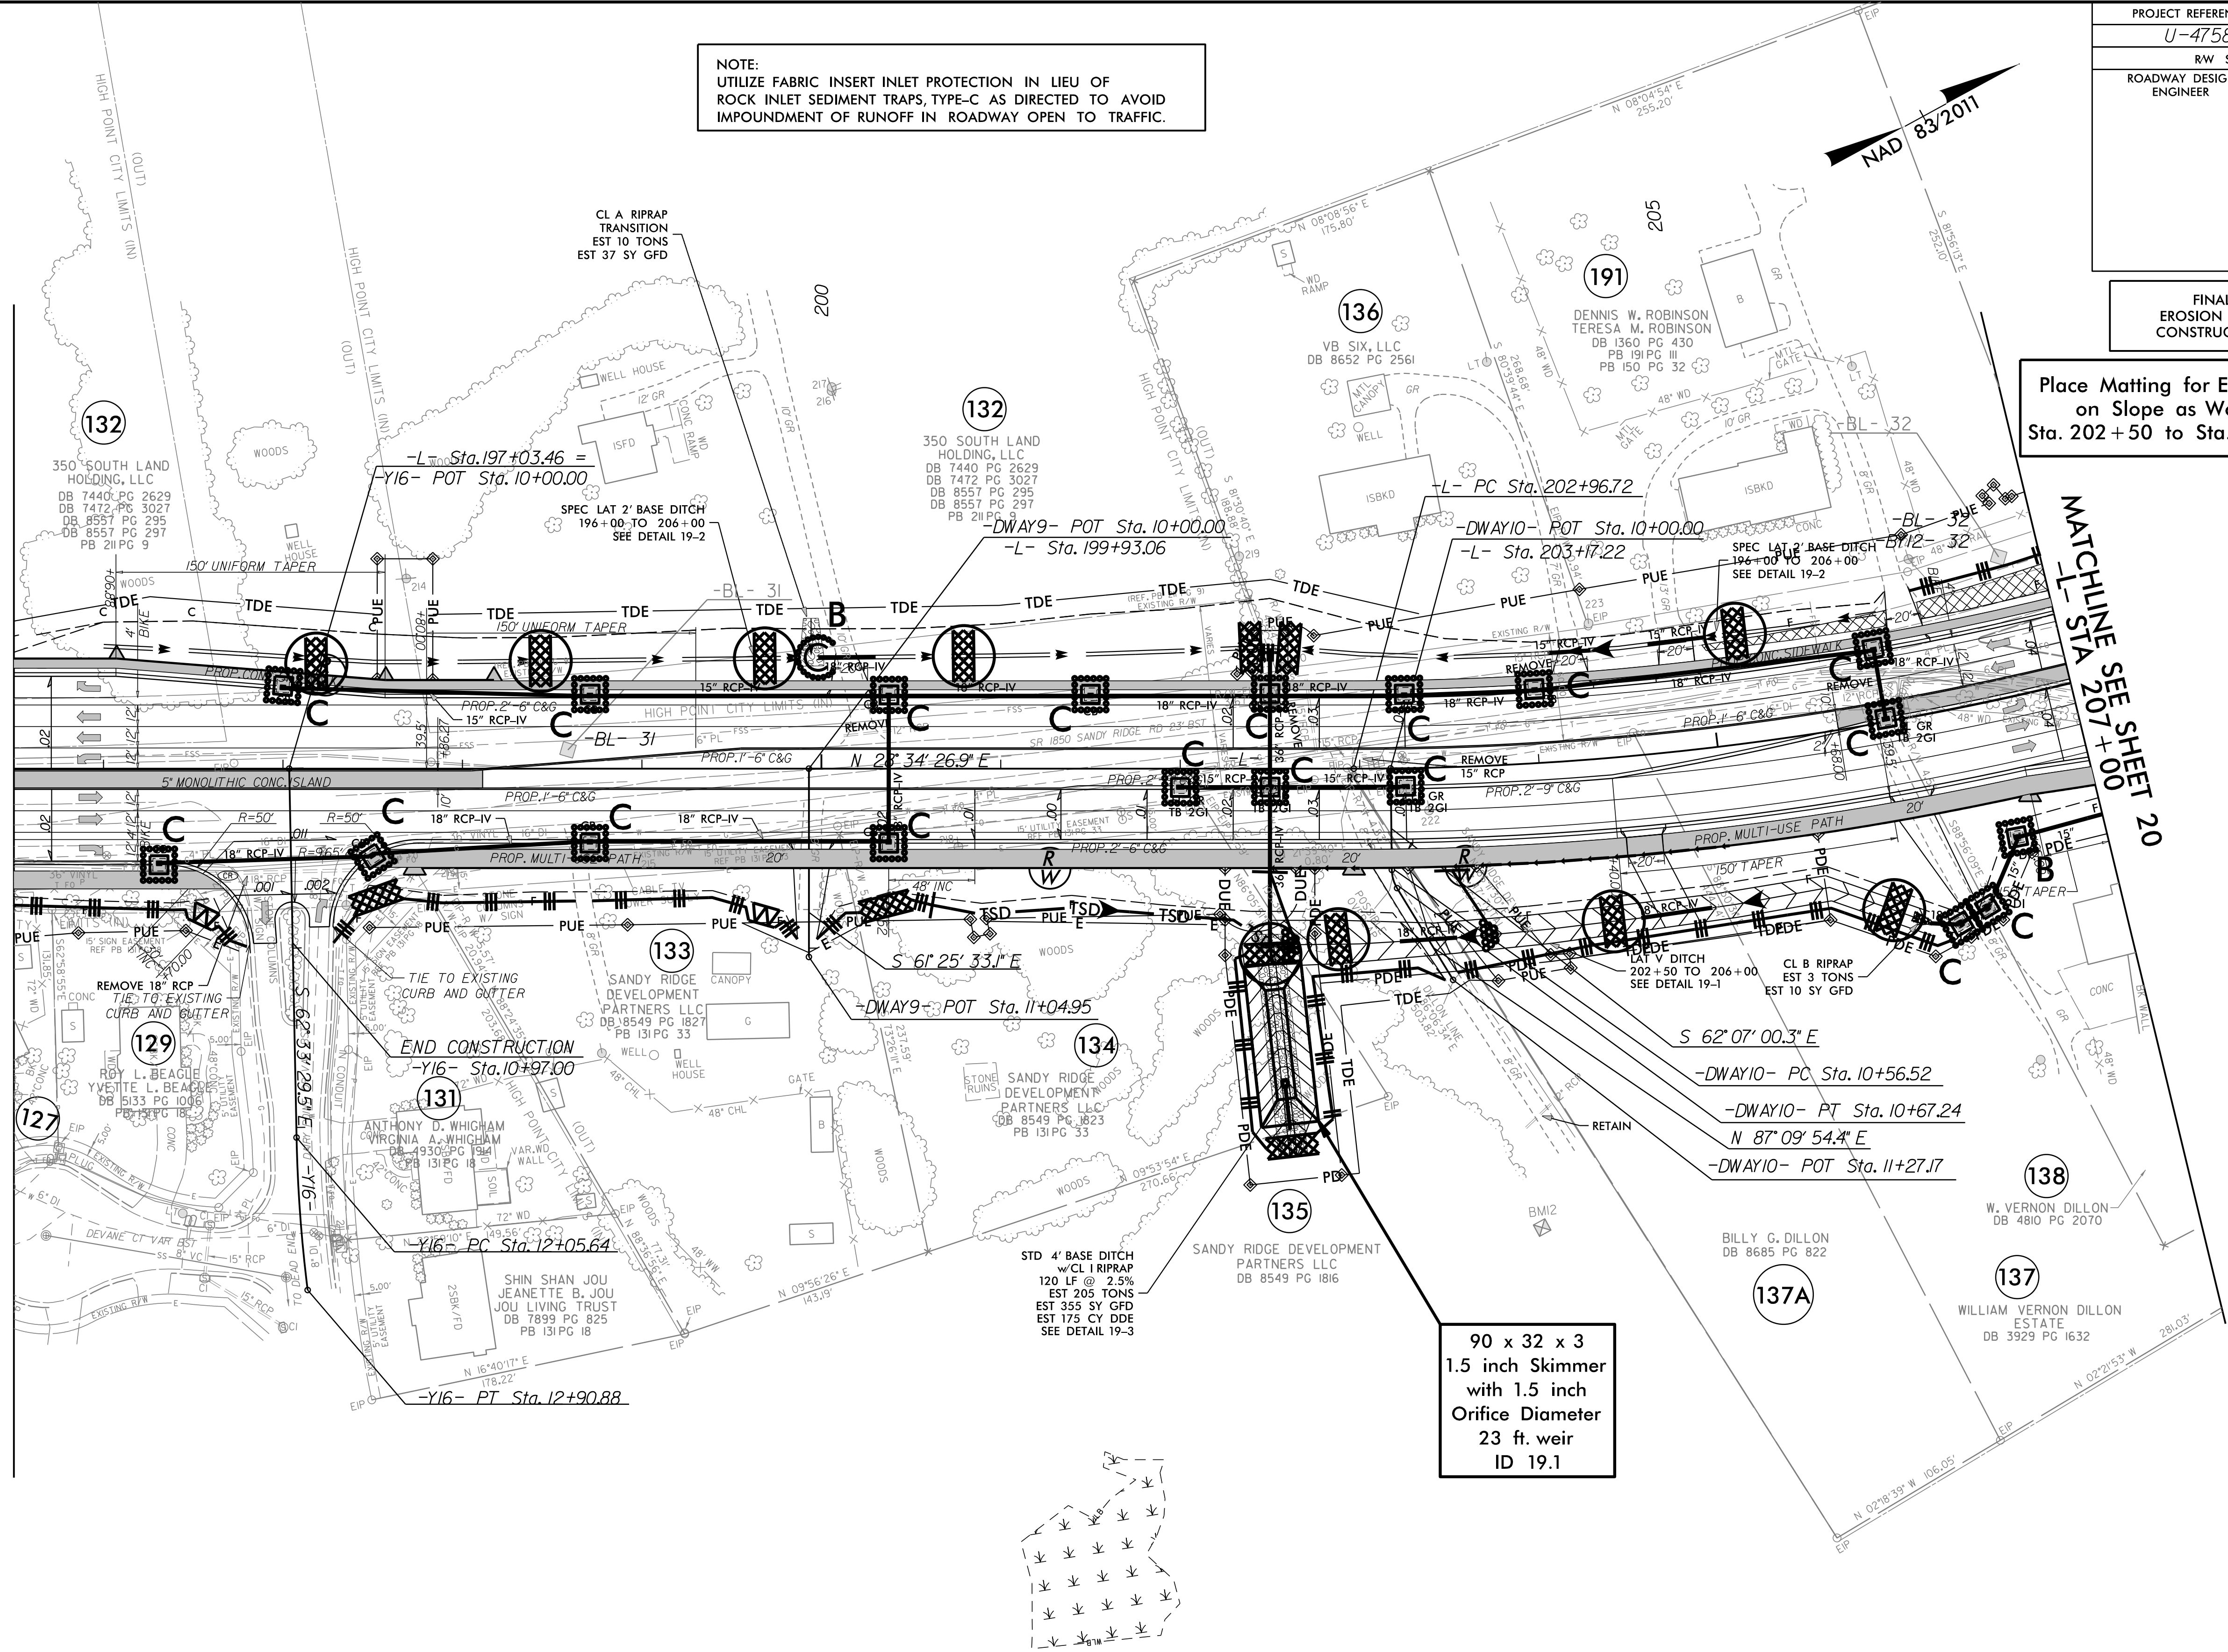

FROM STA. 202+50 TO STA. 206+00 -L- RT

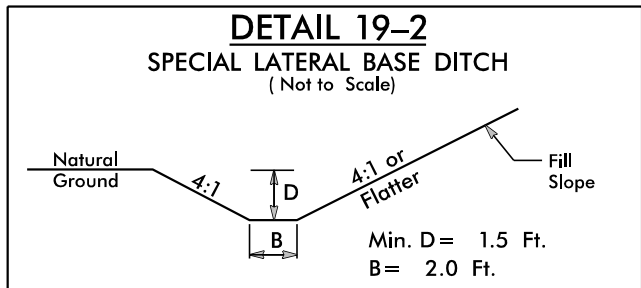

FROM STA. 196+00 TO STA. 206+00 -L- LT

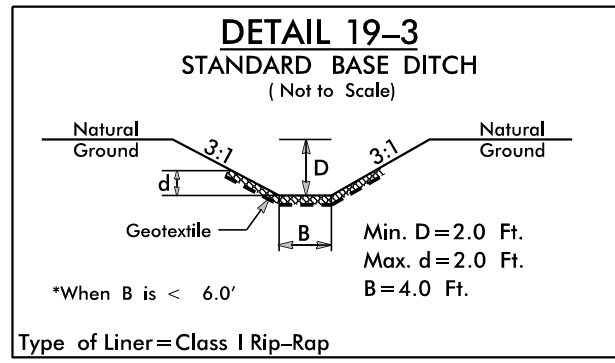


Type of Liner=Class I Rip-Rap
STA. 202+50 -L- RT

PROJECT REFERENCE NO.		SHEET NO.
U-4758		EC-44/CONST.20
RW SHEET NO.		
ROADWAY DESIGN ENGINEER		HYDRAULICS ENGINEER

FINAL GRADING
EROSION CONTROL FOR
CONSTRUCTION SHEET 20


NOTE:
UTILIZE FABRIC INSERT INLET PROTECTION IN LIEU OF
ROCK INLET SEDIMENT TRAPS, TYPE-C AS DIRECTED TO AVOID
IMPOUNDMENT OF RUNOFF IN ROADWAY OPEN TO TRAFFIC.

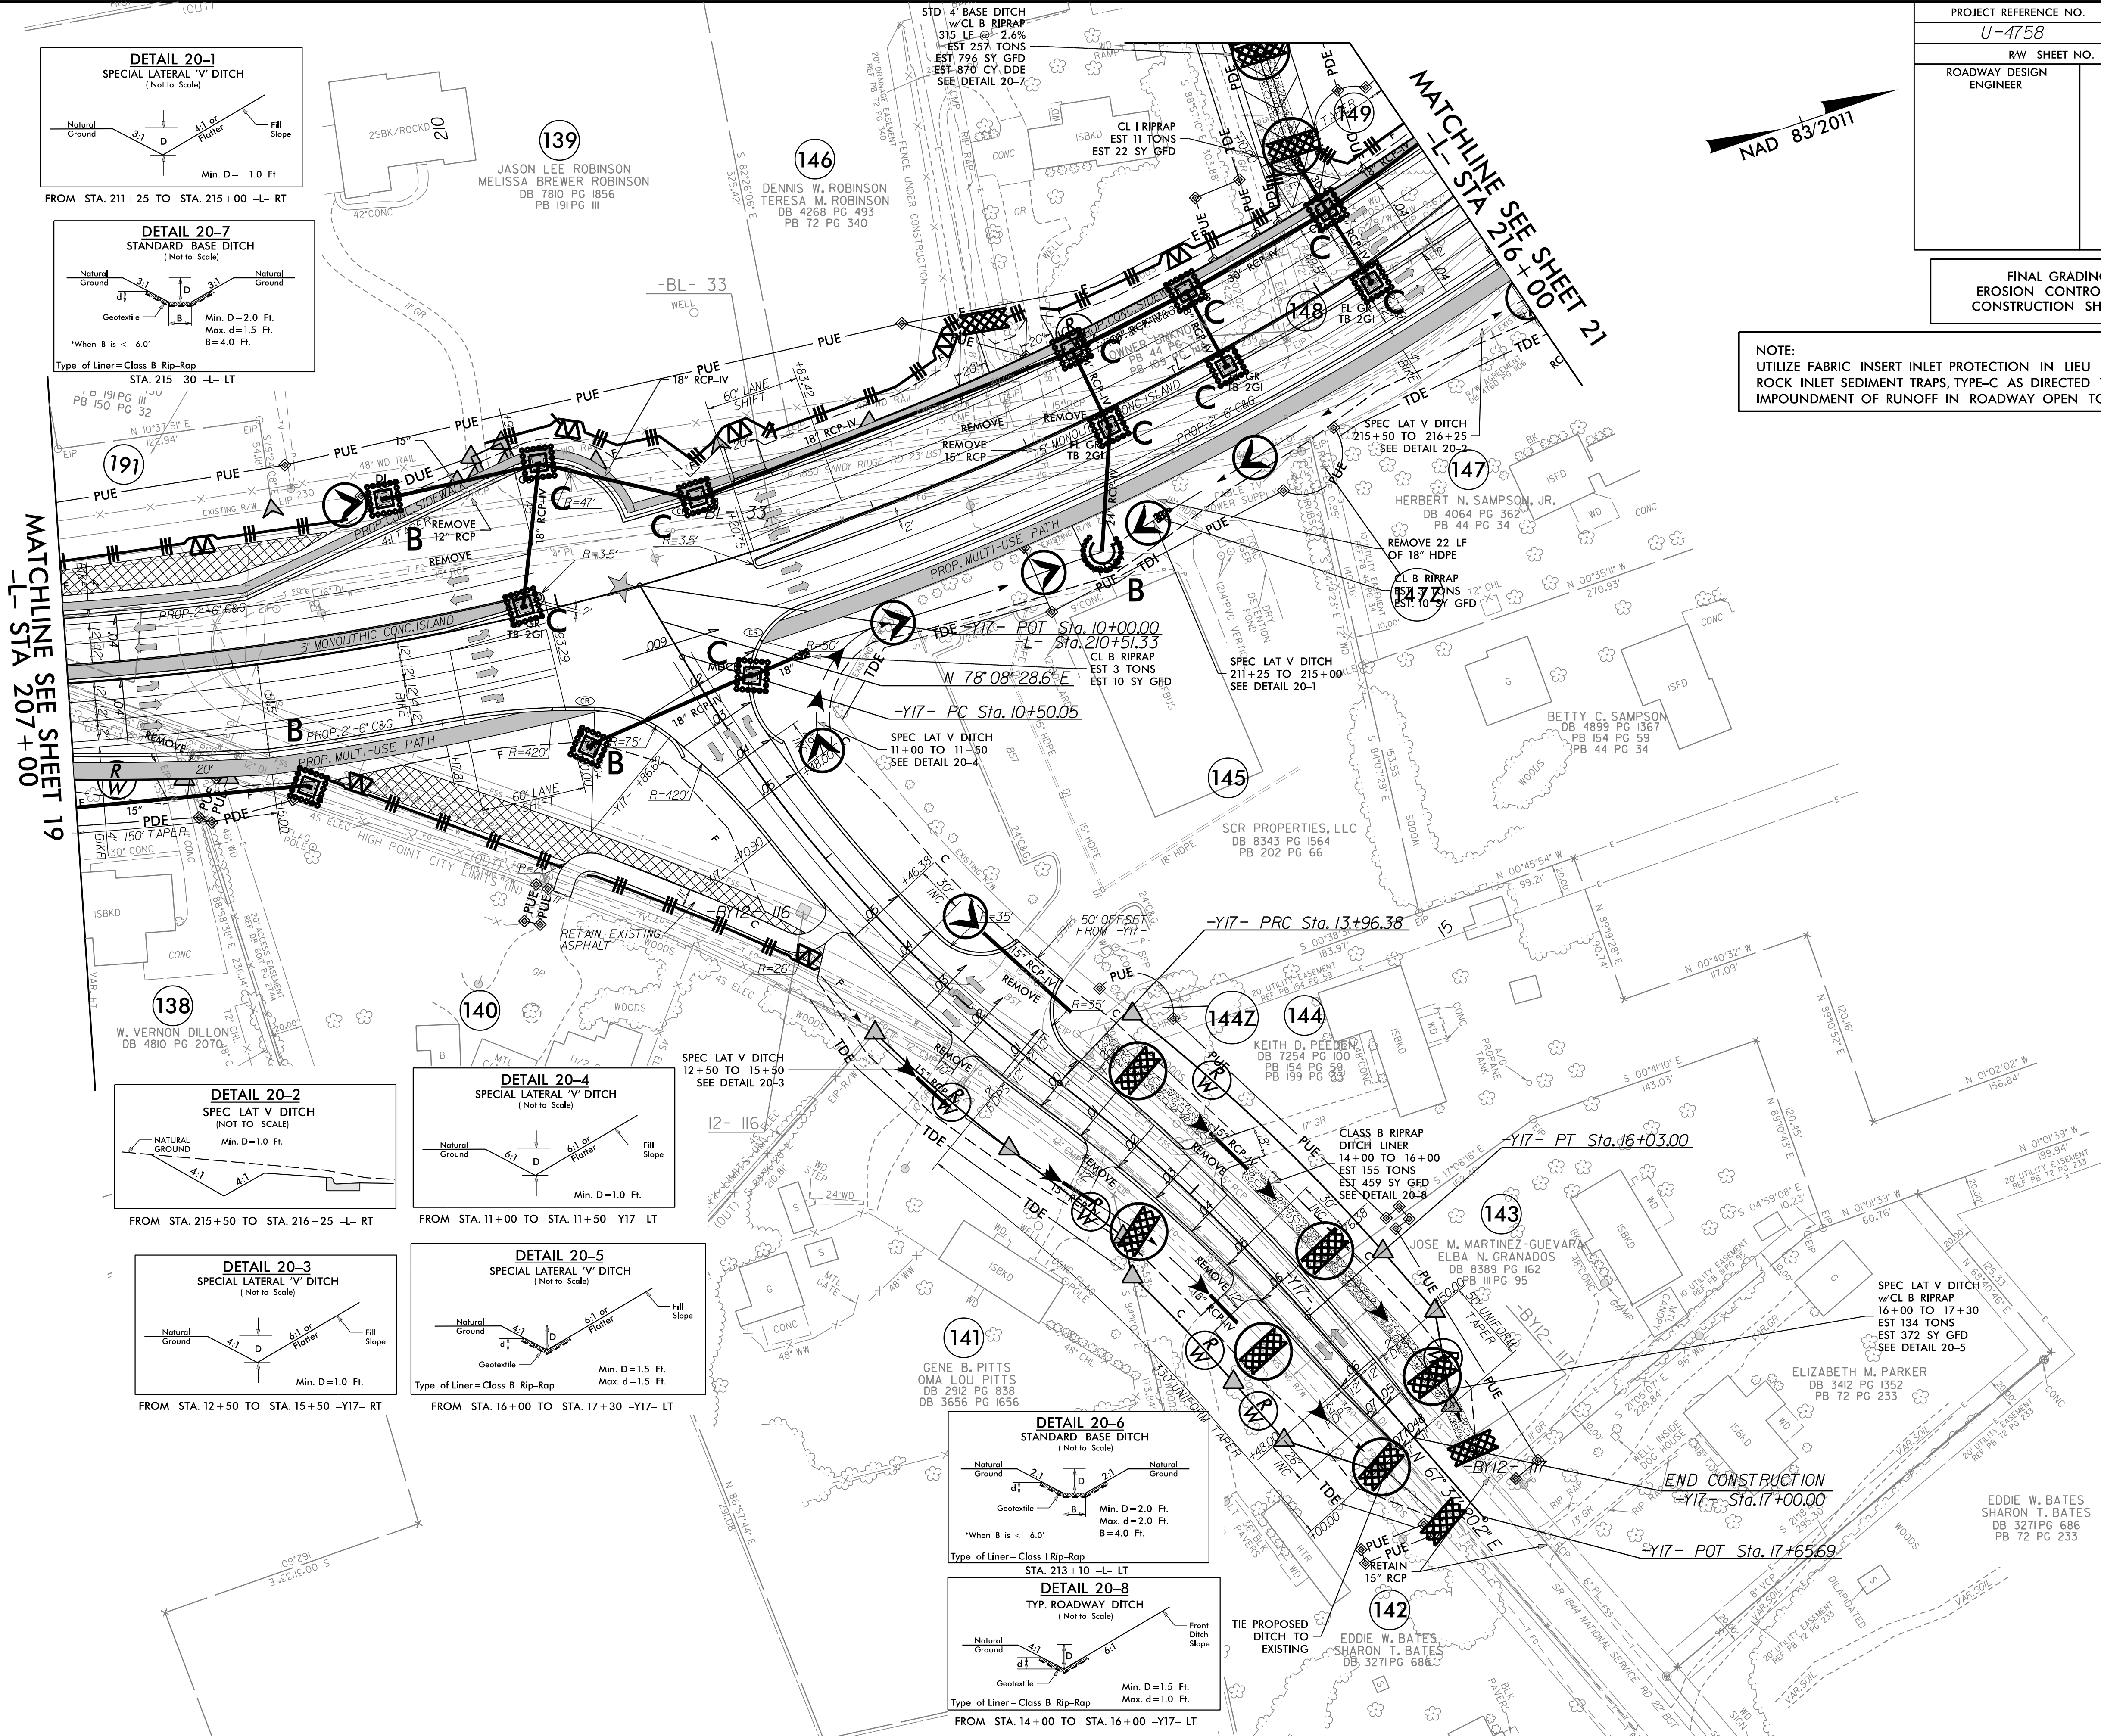


PROJECT REFERENCE NO.	SHEET NO.
U-4758	EC-45/CONST.21
RW SHEET NO.	
ROADWAY DESIGN ENGINEER	HYDRAULICS ENGINEER

FINAL GRADING
EROSION CONTROL FOR
CONSTRUCTION SHEET 21


NOTE:
UTILIZE FABRIC INSERT INLET PROTECTION IN LIEU OF
ROCK INLET SEDIMENT TRAPS, TYPE-C AS DIRECTED TO AVOID
IMPOUNDMENT OF RUNOFF IN ROADWAY OPEN TO TRAFFIC.

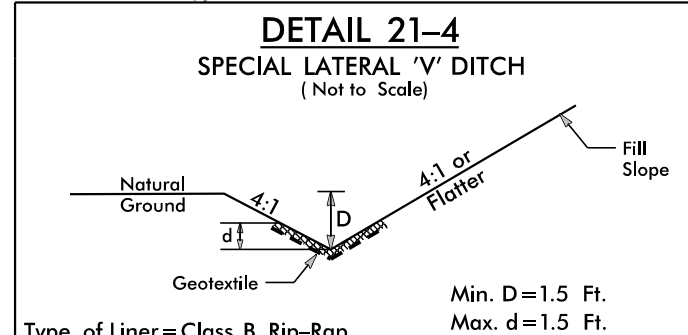


FROM STA. 10+85 TO STA. 12+00 -Y18- LT

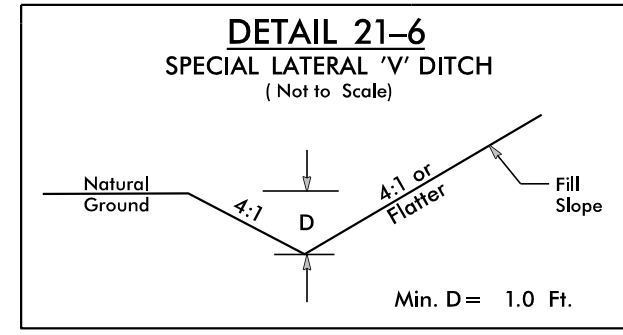


FROM STA. 10+65 TO STA. 12+00 -Y18- RT

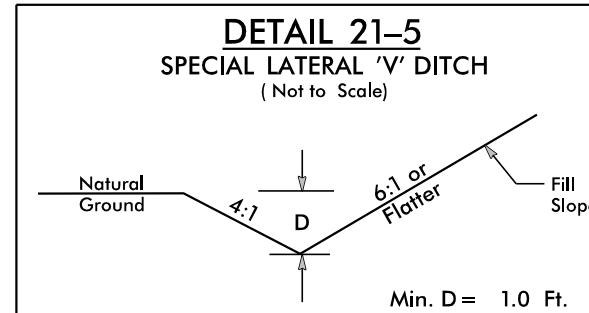


FROM STA. 11+00 TO STA. 13+00 -Y20- LT

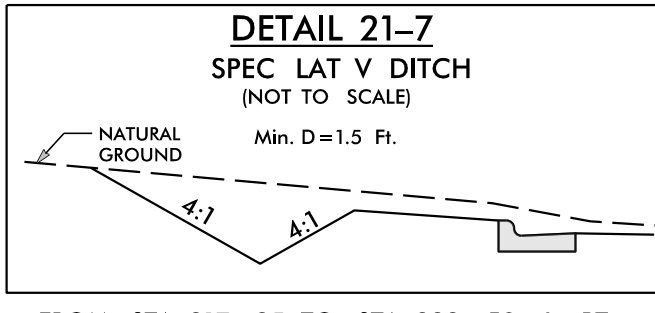


FROM STA. 217+25 TO STA. 222+50 -L- RT

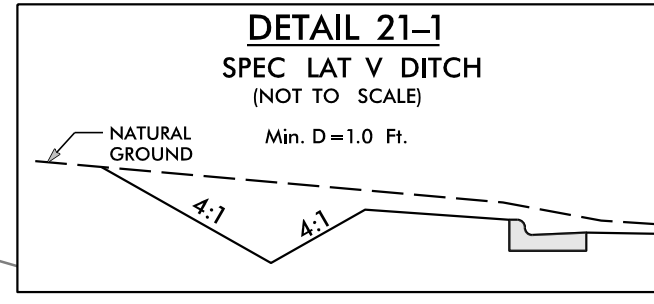


FROM STA. 215+50 TO STA. 216+25 -L- RT

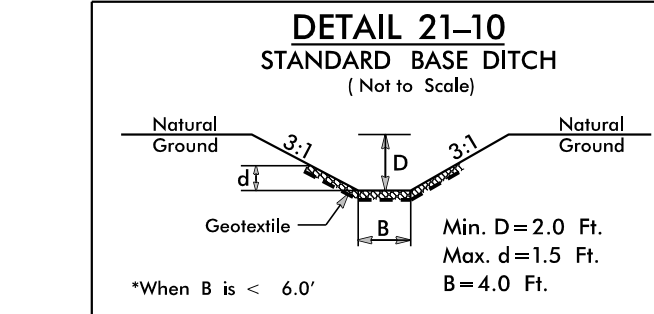

STA. 215+30 -L- LT

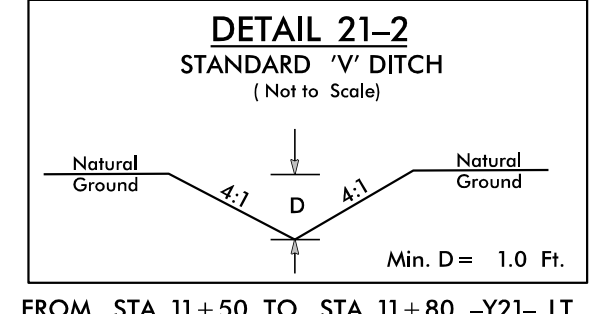


FROM STA. 11+50 TO STA. 11+80 -Y21- LT

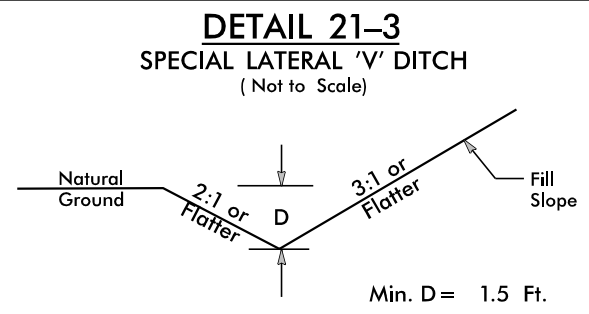

FROM STA. 224+47 TO STA. 225+75 -L- RT

FROM STA. 10+83 TO STA. 13+50 -Y20- LT


FROM STA. 11+00 TO STA. 13+50 -Y20- RT

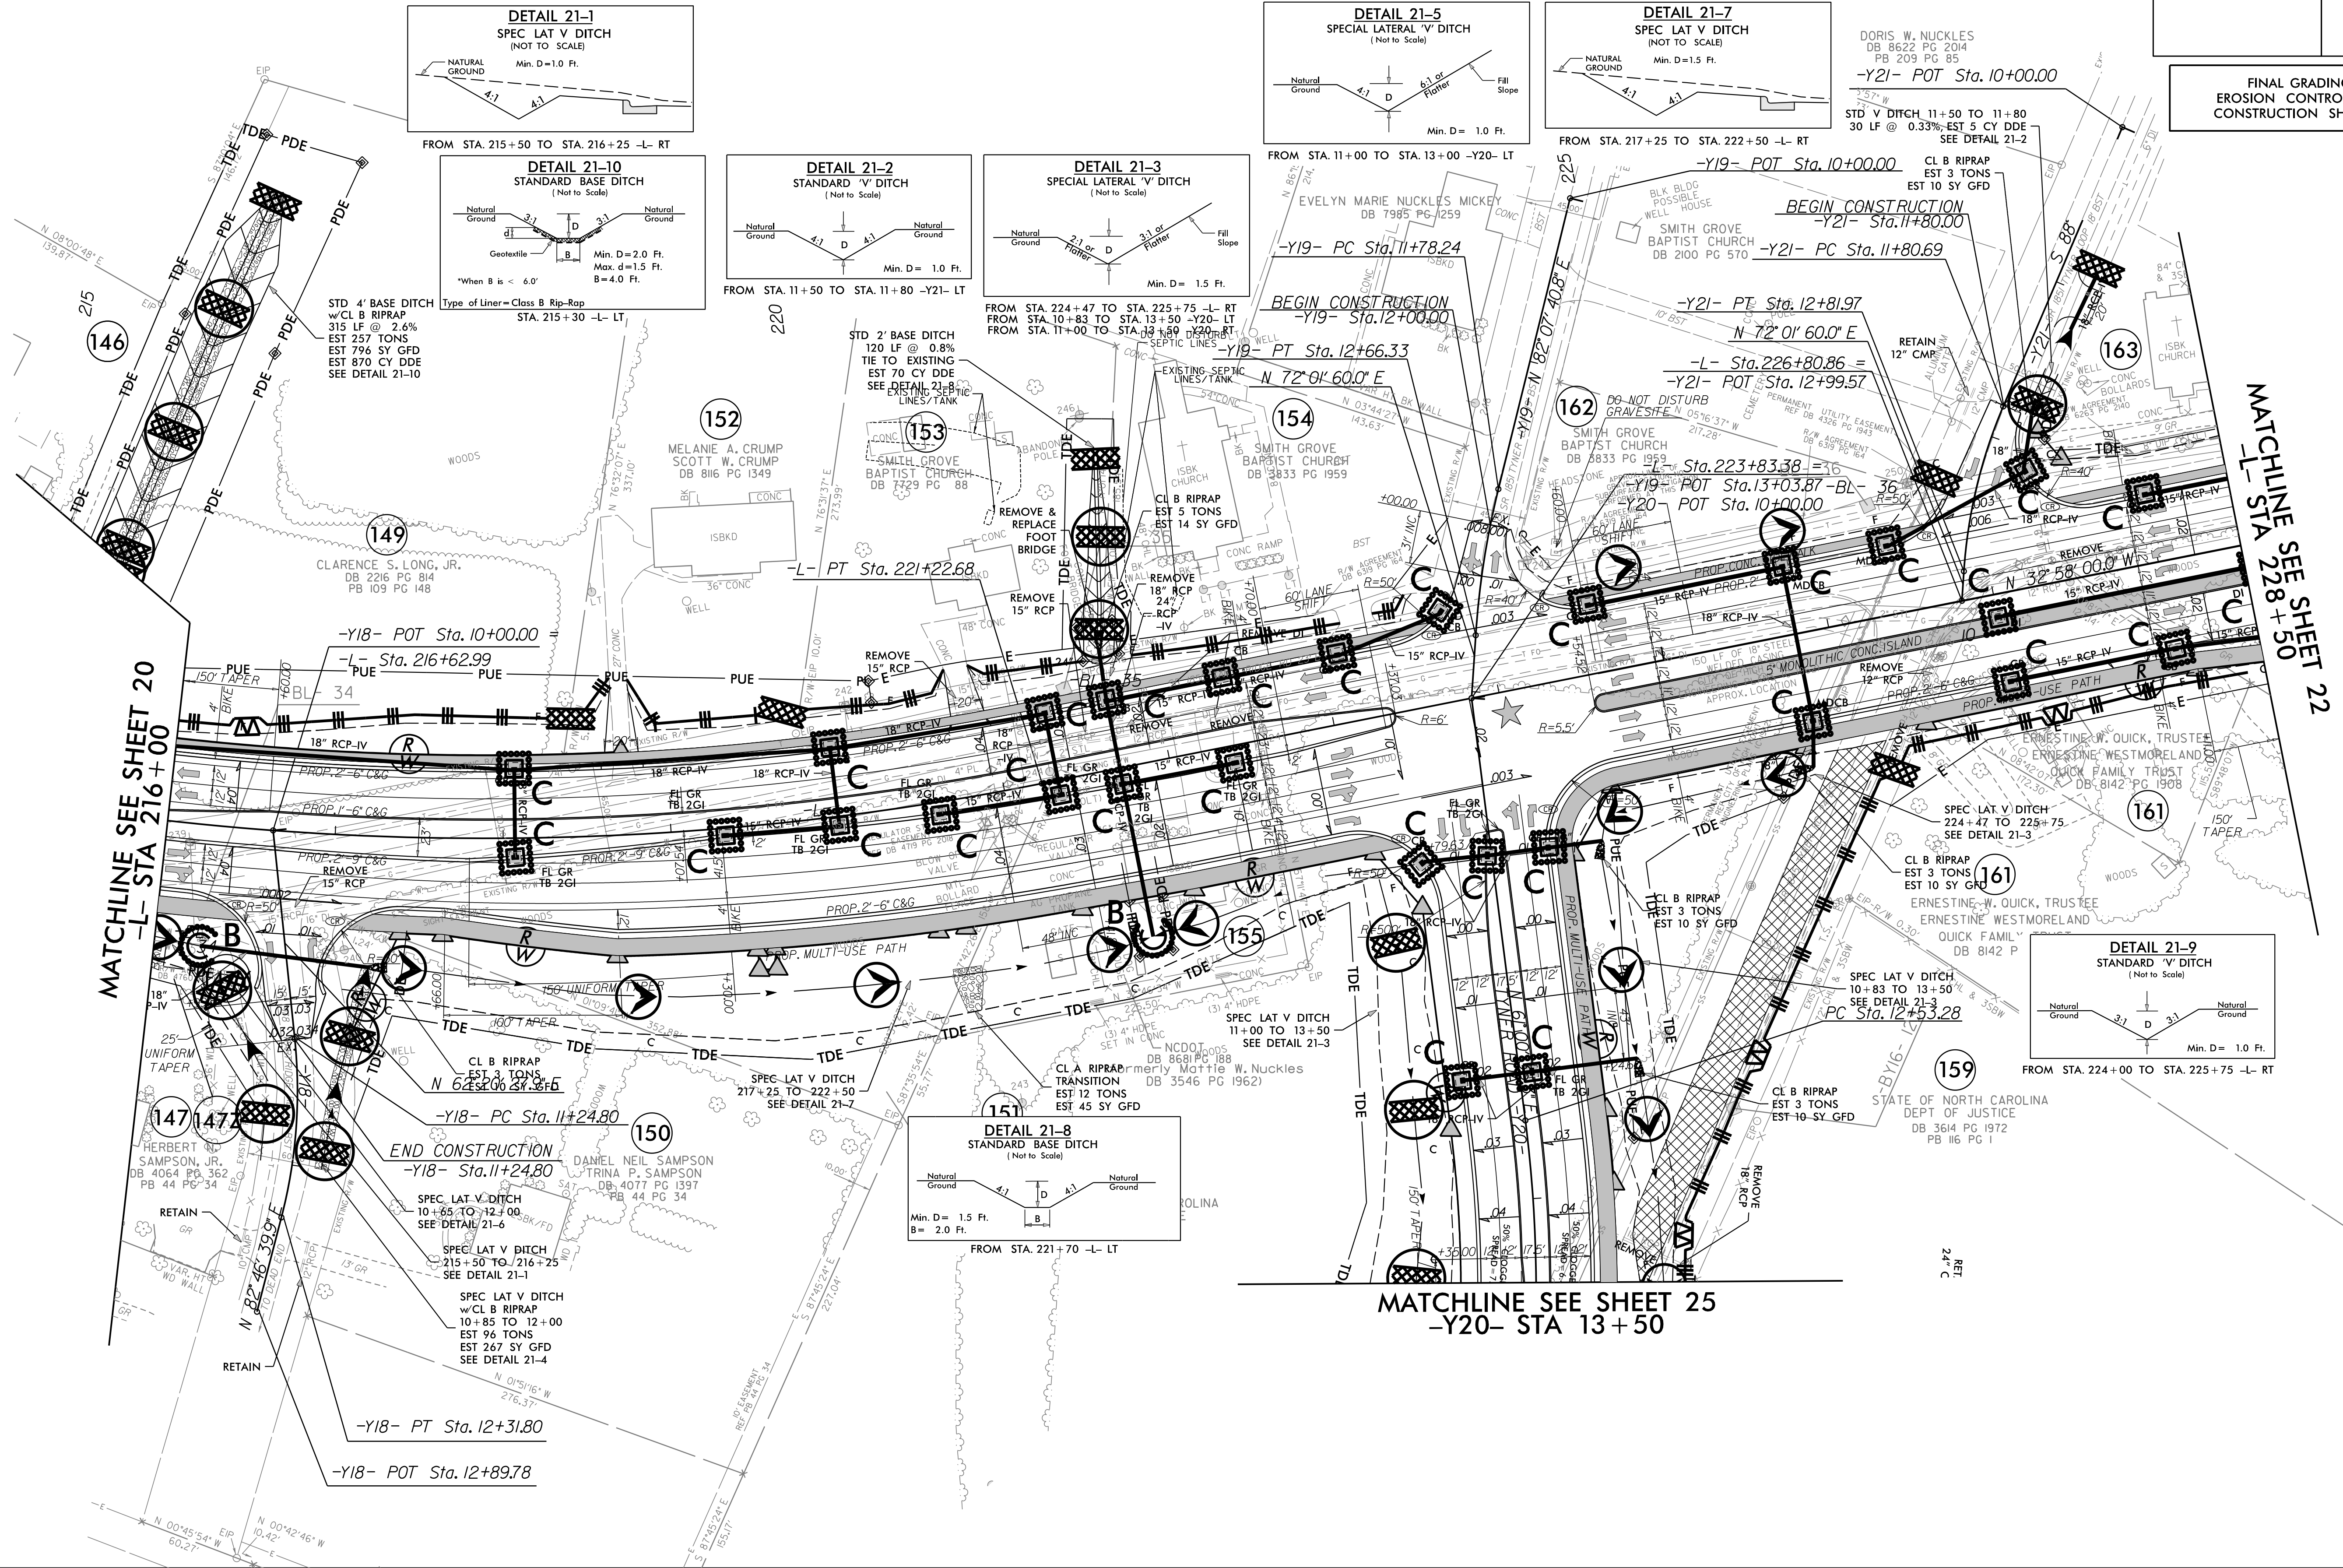

PROJECT REFERENCE NO.	SHEET NO.
U-4758	EC-46/CONST.22
RW SHEET NO.	
ROADWAY DESIGN ENGINEER	HYDRAULICS ENGINEER



FINAL GRADING
EROSION CONTROL FOR
CONSTRUCTION SHEET 22

UTILIZE DRY DETENTION BASIN
AS SKIMMER BASIN.

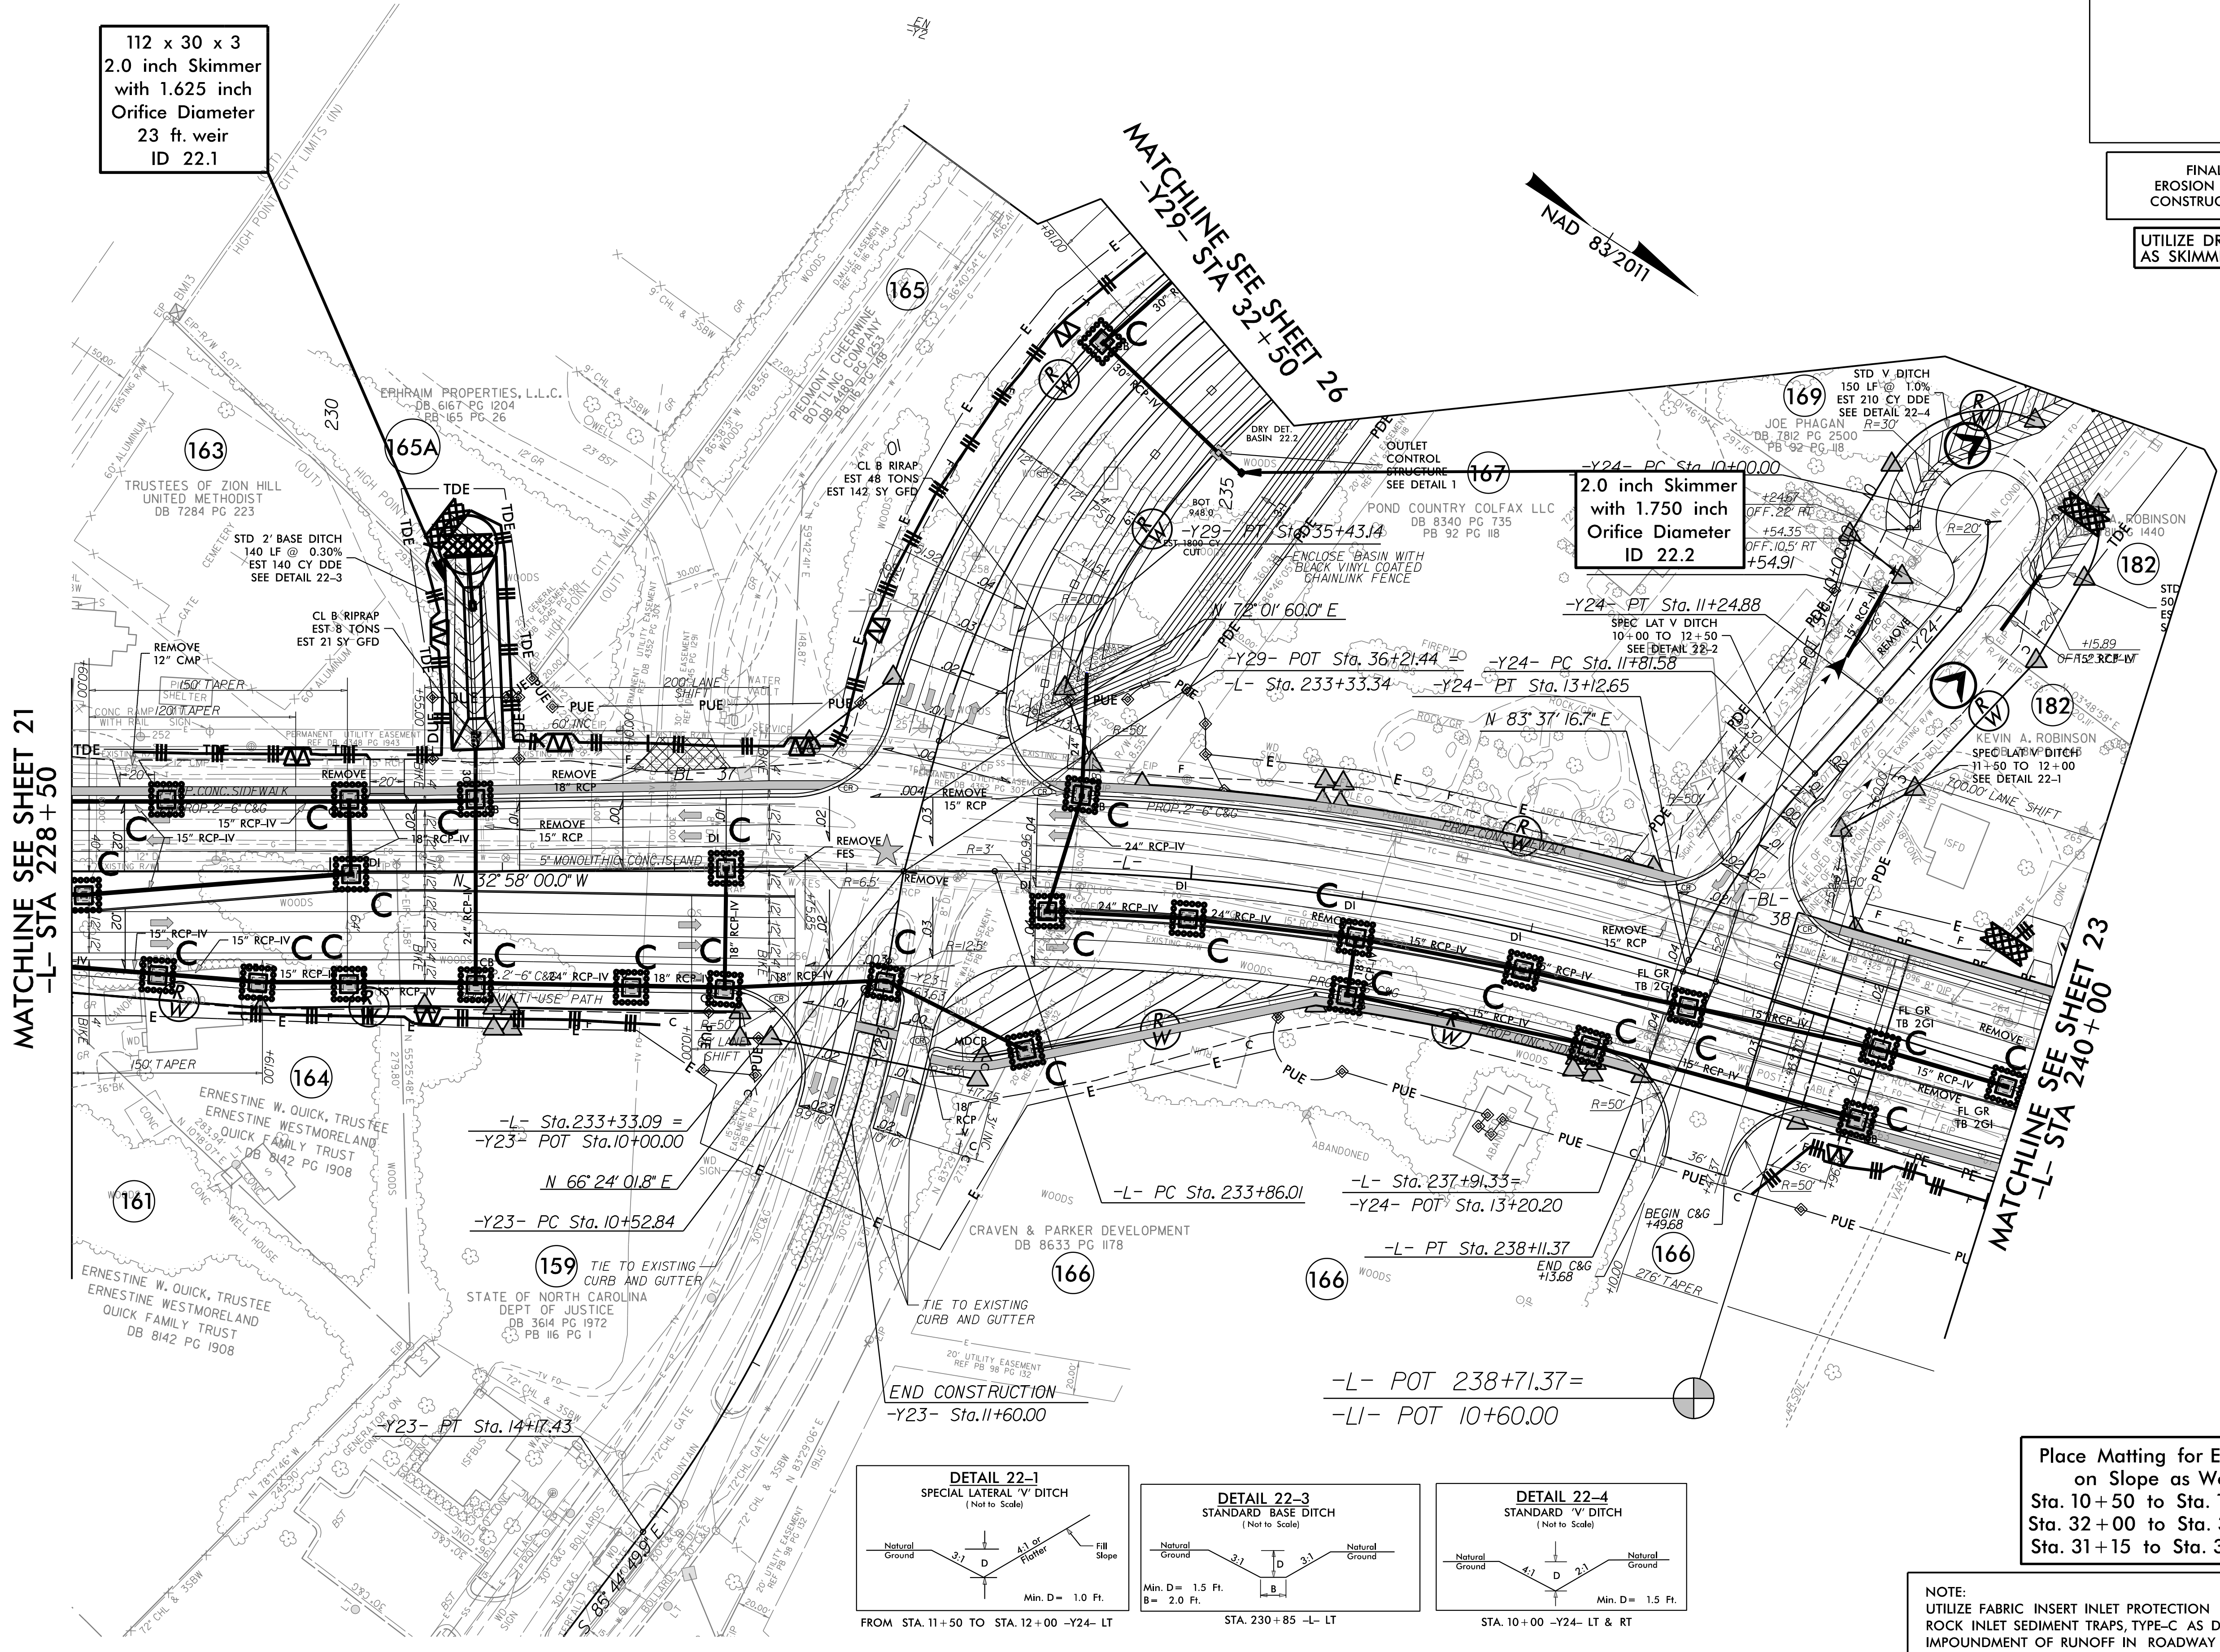


FINAL GRADING
EROSION CONTROL FOR
CONSTRUCTION SHEET 23

INSET #1

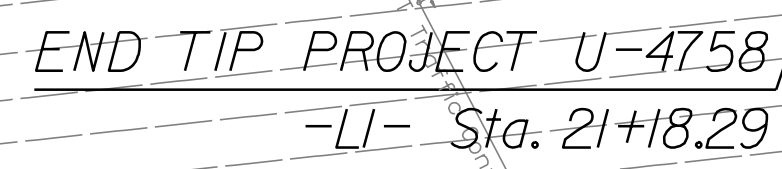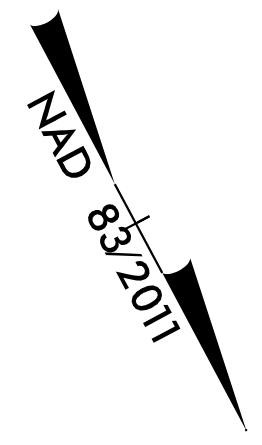

PROJECT REFERENCE NO.		SHEET NO.	
U-4758		EC-49/CONST.25	
RW SHEET NO.			
ROADWAY DESIGN ENGINEER		HYDRAULICS ENGINEER	


FINAL GRADING
EROSION CONTROL FOR
CONSTRUCTION SHEET 25

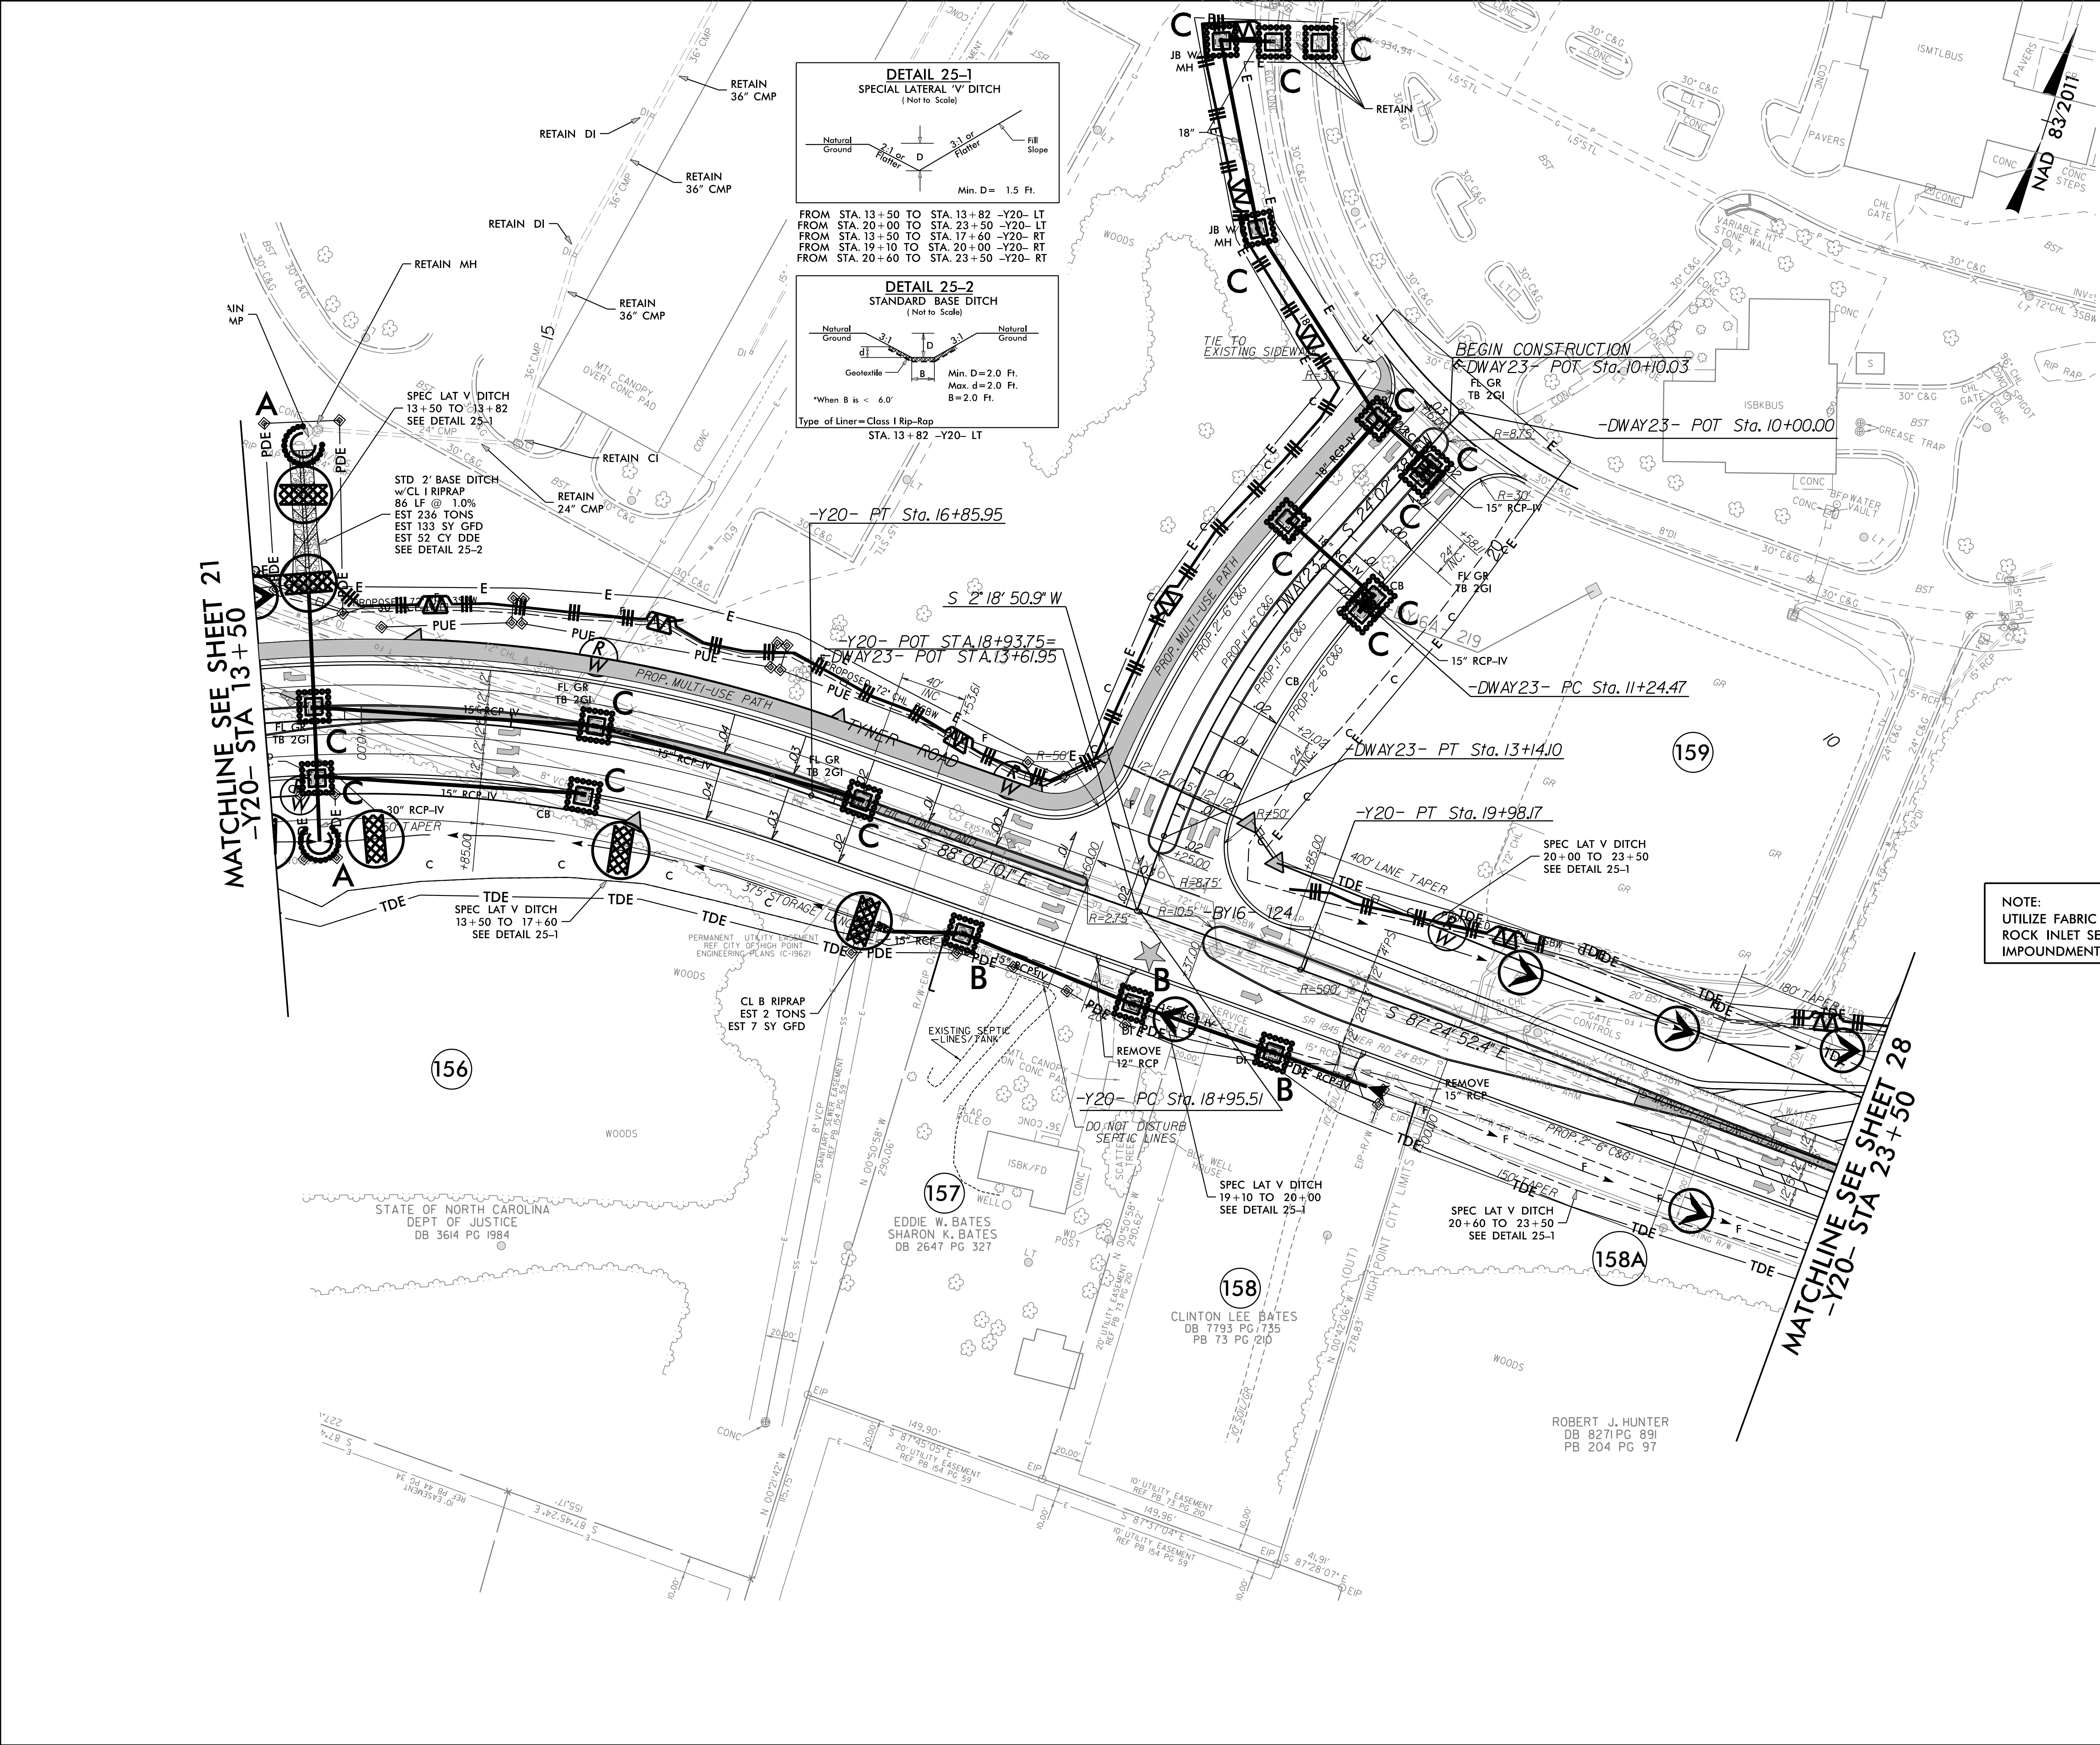


PROJECT REFERENCE NO.	SHEET NO.
U-4758	EC-52/CONST.28
RW SHEET NO.	
ROADWAY DESIGN ENGINEER	HYDRAULICS ENGINEER

FINAL GRADING
EROSION CONTROL FOR
CONSTRUCTION SHEET 28


NOTE:
UTILIZE FABRIC INSERT INLET PROTECTION IN LIEU OF
ROCK INLET SEDIMENT TRAPS, TYPE-C AS DIRECTED TO AVOID
IMPOUNDMENT OF RUNOFF IN ROADWAY OPEN TO TRAFFIC.

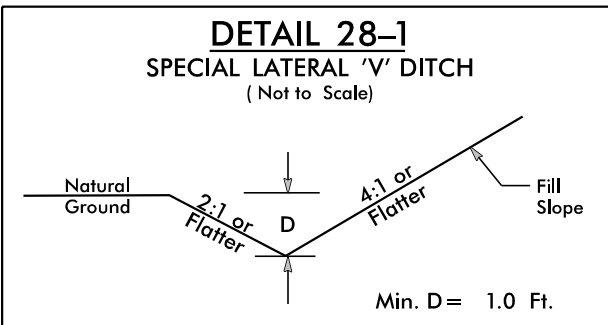


FROM STA. 27+75 TO STA. 33+50 -Y20- LT
FROM STA. 27+75 TO STA. 32+50 -Y20- RT

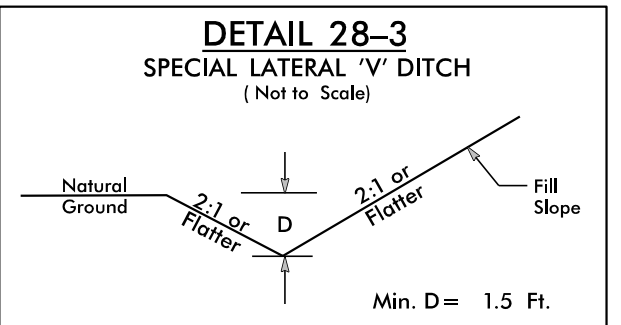

FROM STA. 12+00 TO STA. 16+30 -DWAY24- RT
FROM STA. 23+50 TO STA. 24+50 -Y20- LT
FROM STA. 23+50 TO STA. 24+45 -Y20- RT
FROM STA. 25+59 TO STA. 27+75 -Y20- RT

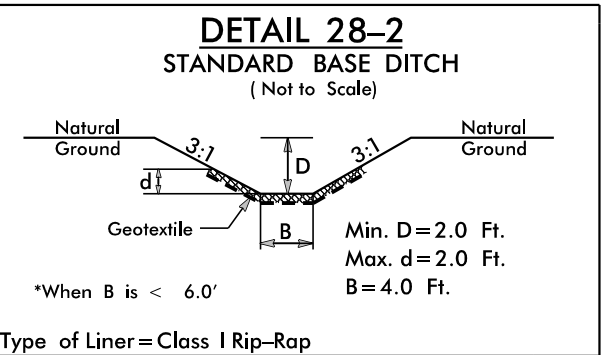

STA. 12+00 -DWAY23- LT

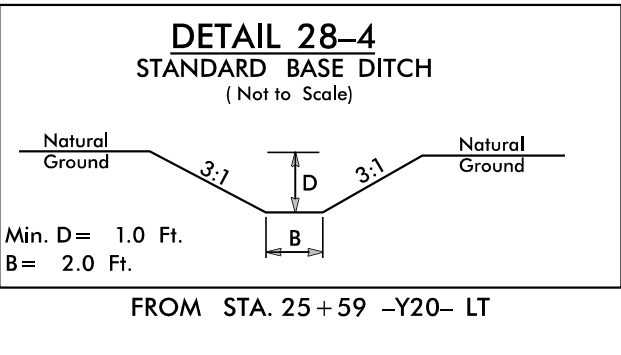

FROM STA. 25+59 -Y20- LT

