


8/17/99

| PROJECT REFERENCE NO. | SHEET NO. |
|-----------------------|--------------|
| HE-0001B | EC-9/CONST.6 |
| RW SHEET NO. | |

Place Matting for Erosion Control on Slope as Work Allows.
-Y- Sta. 44+50 to Sta. 47+00 LT,
-Y- Sta. 44+00 to Sta. 46+00 RT


INSTALL MATTING FOR EROSION CONTROL IN THE PROPOSED DITCH LINE.
-Y- Sta. 46+50 to Sta. 48+00 LT

For Slopes Excavated Greater Than 10 feet Install Matting for Erosion Control on Entire Slope as Work Allows.

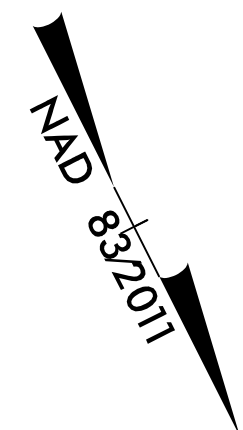

BILTMORE FARMS, INC.
DB I222 PG 645

NOTE: ROUNDABOUT DESIGN TO BE COMPLETED BY OTHERS

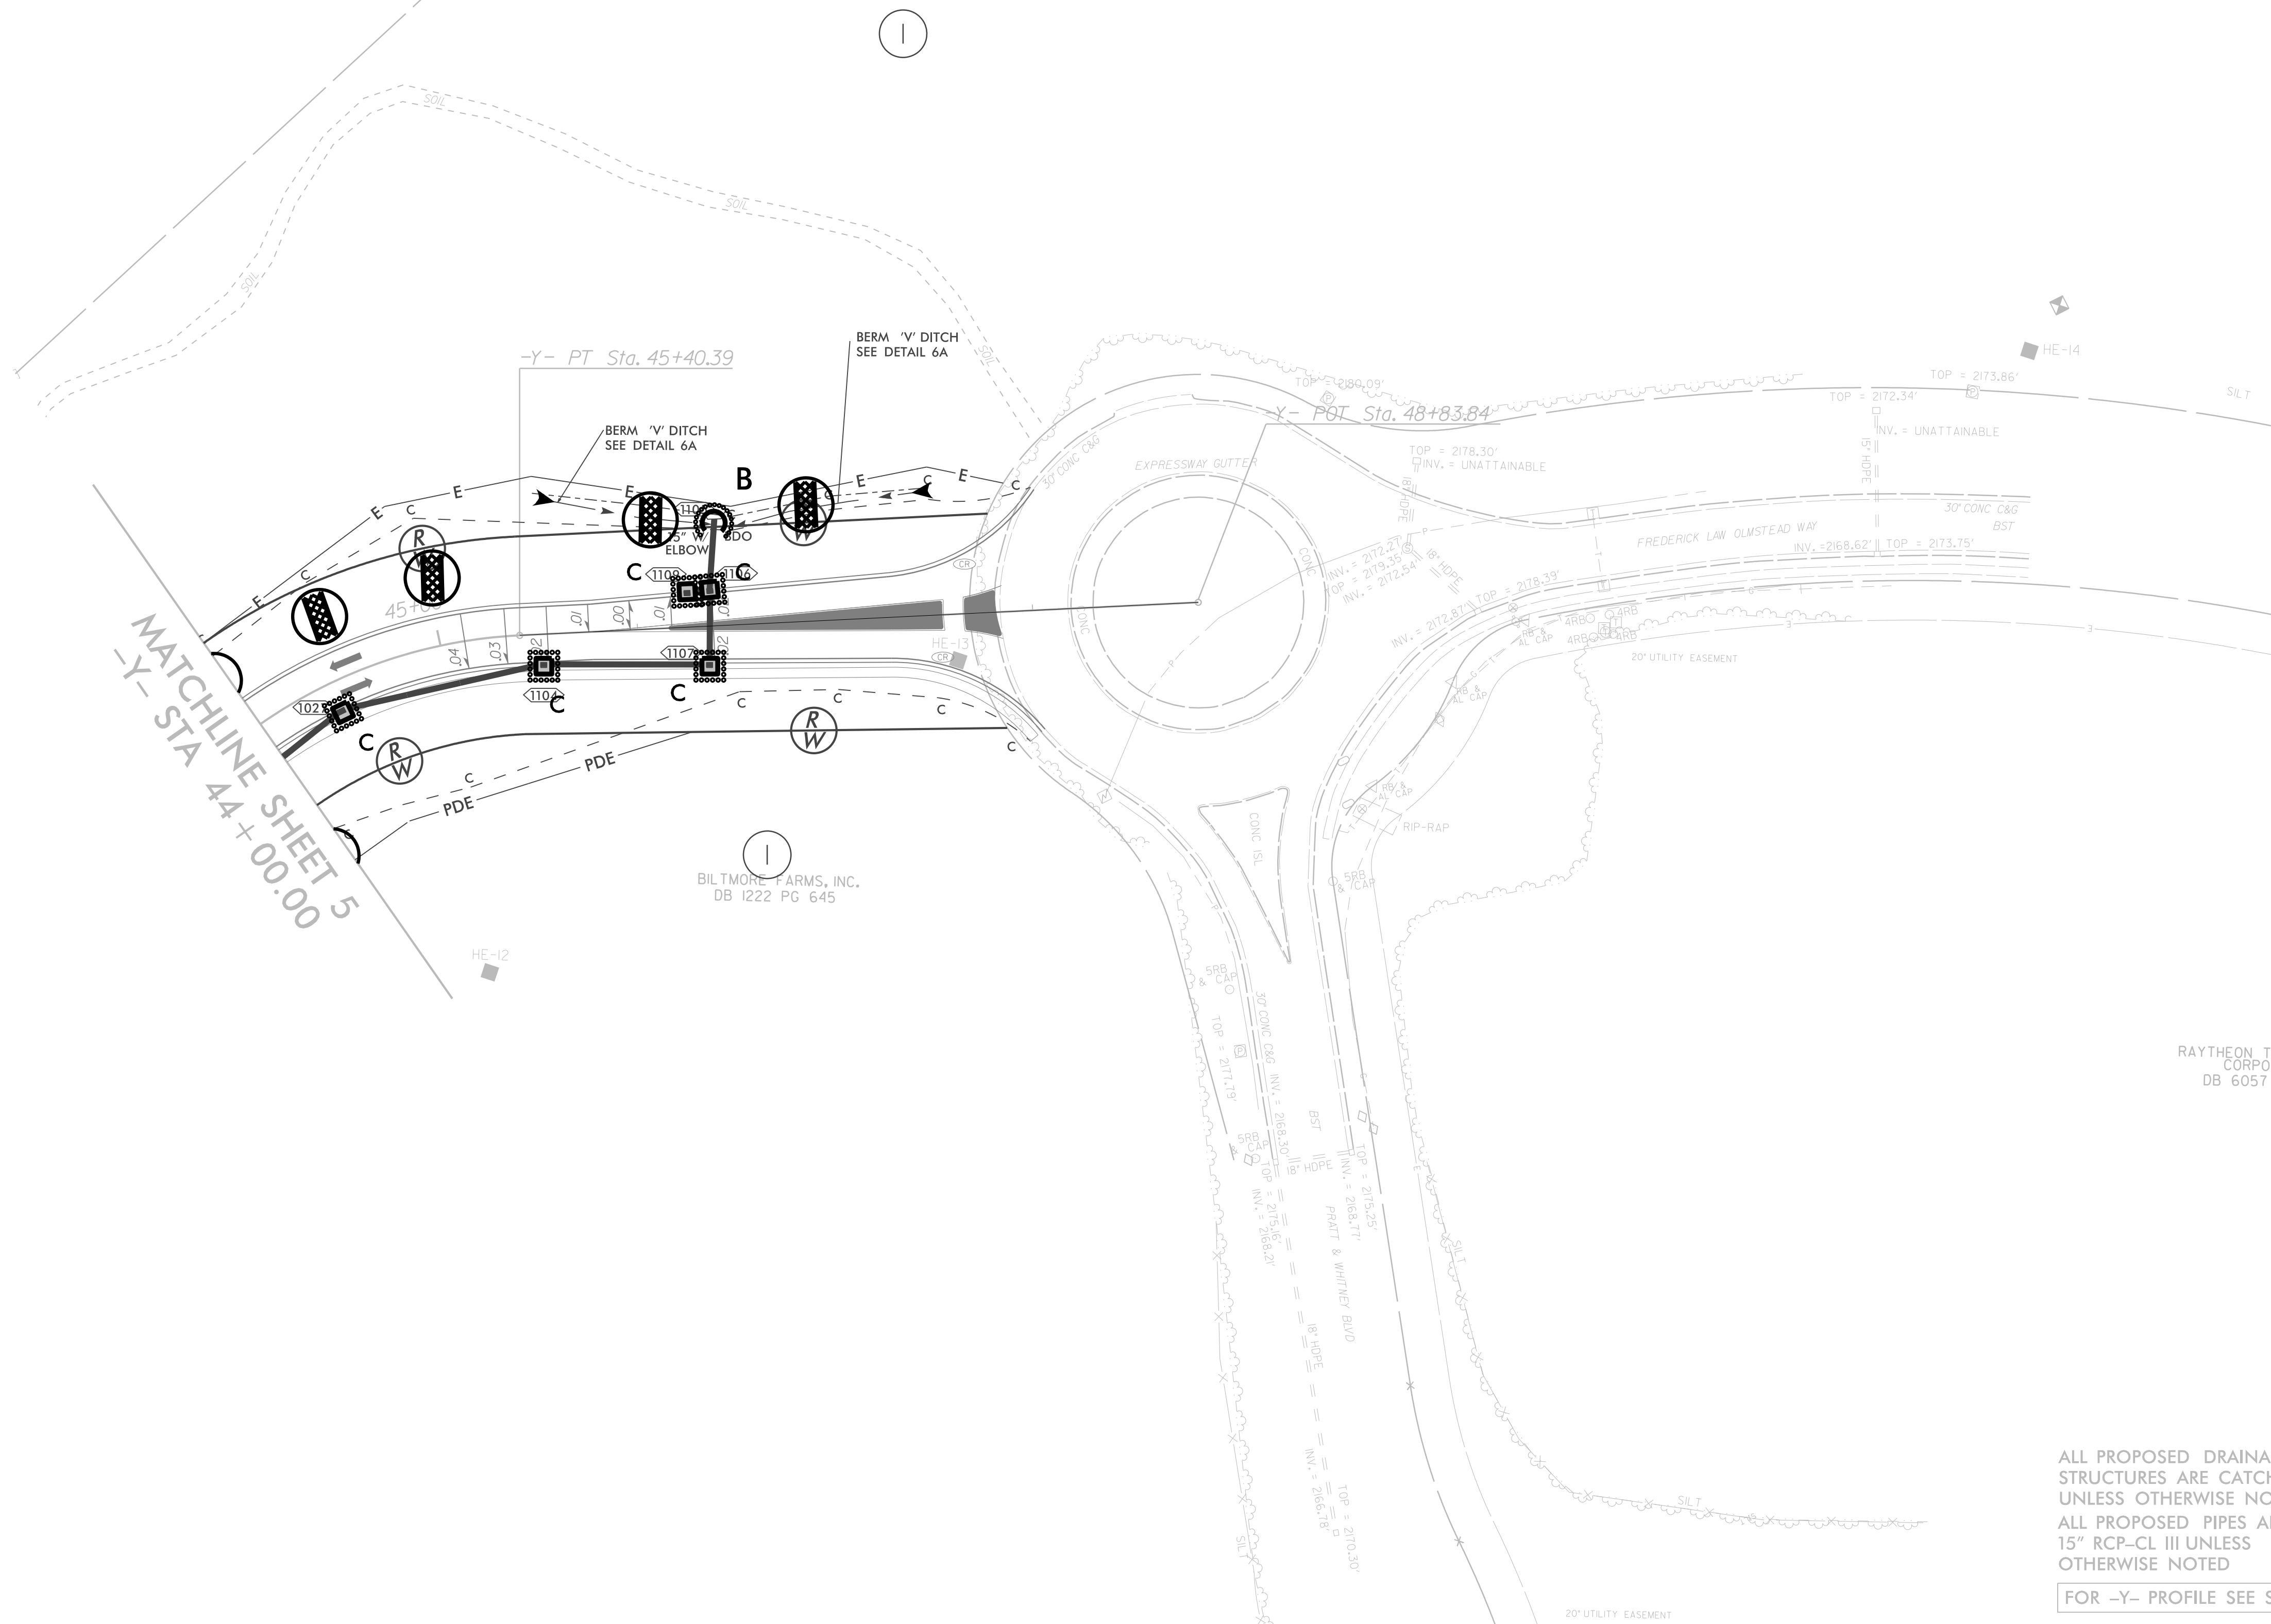

BILTMORE FARMS, INC.
DB I222 PG 645

RAYTHEON TE
CORPOR.
DB 6057 F

ALL PROPOSED DRAINAGE STRUCTURES ARE CATCH BASINS UNLESS OTHERWISE NOTED
ALL PROPOSED PIPES ARE 15" RCP-CL III UNLESS OTHERWISE NOTED

FOR -Y- PROFILE SEE SHEET 9

SYTIME\$\$\$\$\$