

5/14/99

K:\CHL_PRO\101036427 - U-5956 (Union Cemetery)\Environmental\Design\U-5956_ec_psh.dgn

10/14/2025

REVISIONS



PROJECT REFERENCE NO.
U-5956

SHEET NO.
EC-6/CONST.6

Kimley»Horn

200 SOUTH TRYON, SUITE 200
CHARLOTTE, N.C. 28202

CLEARING AND GRUBBING
EROSION CONTROL FOR
CONSTRUCTION SHEET 6

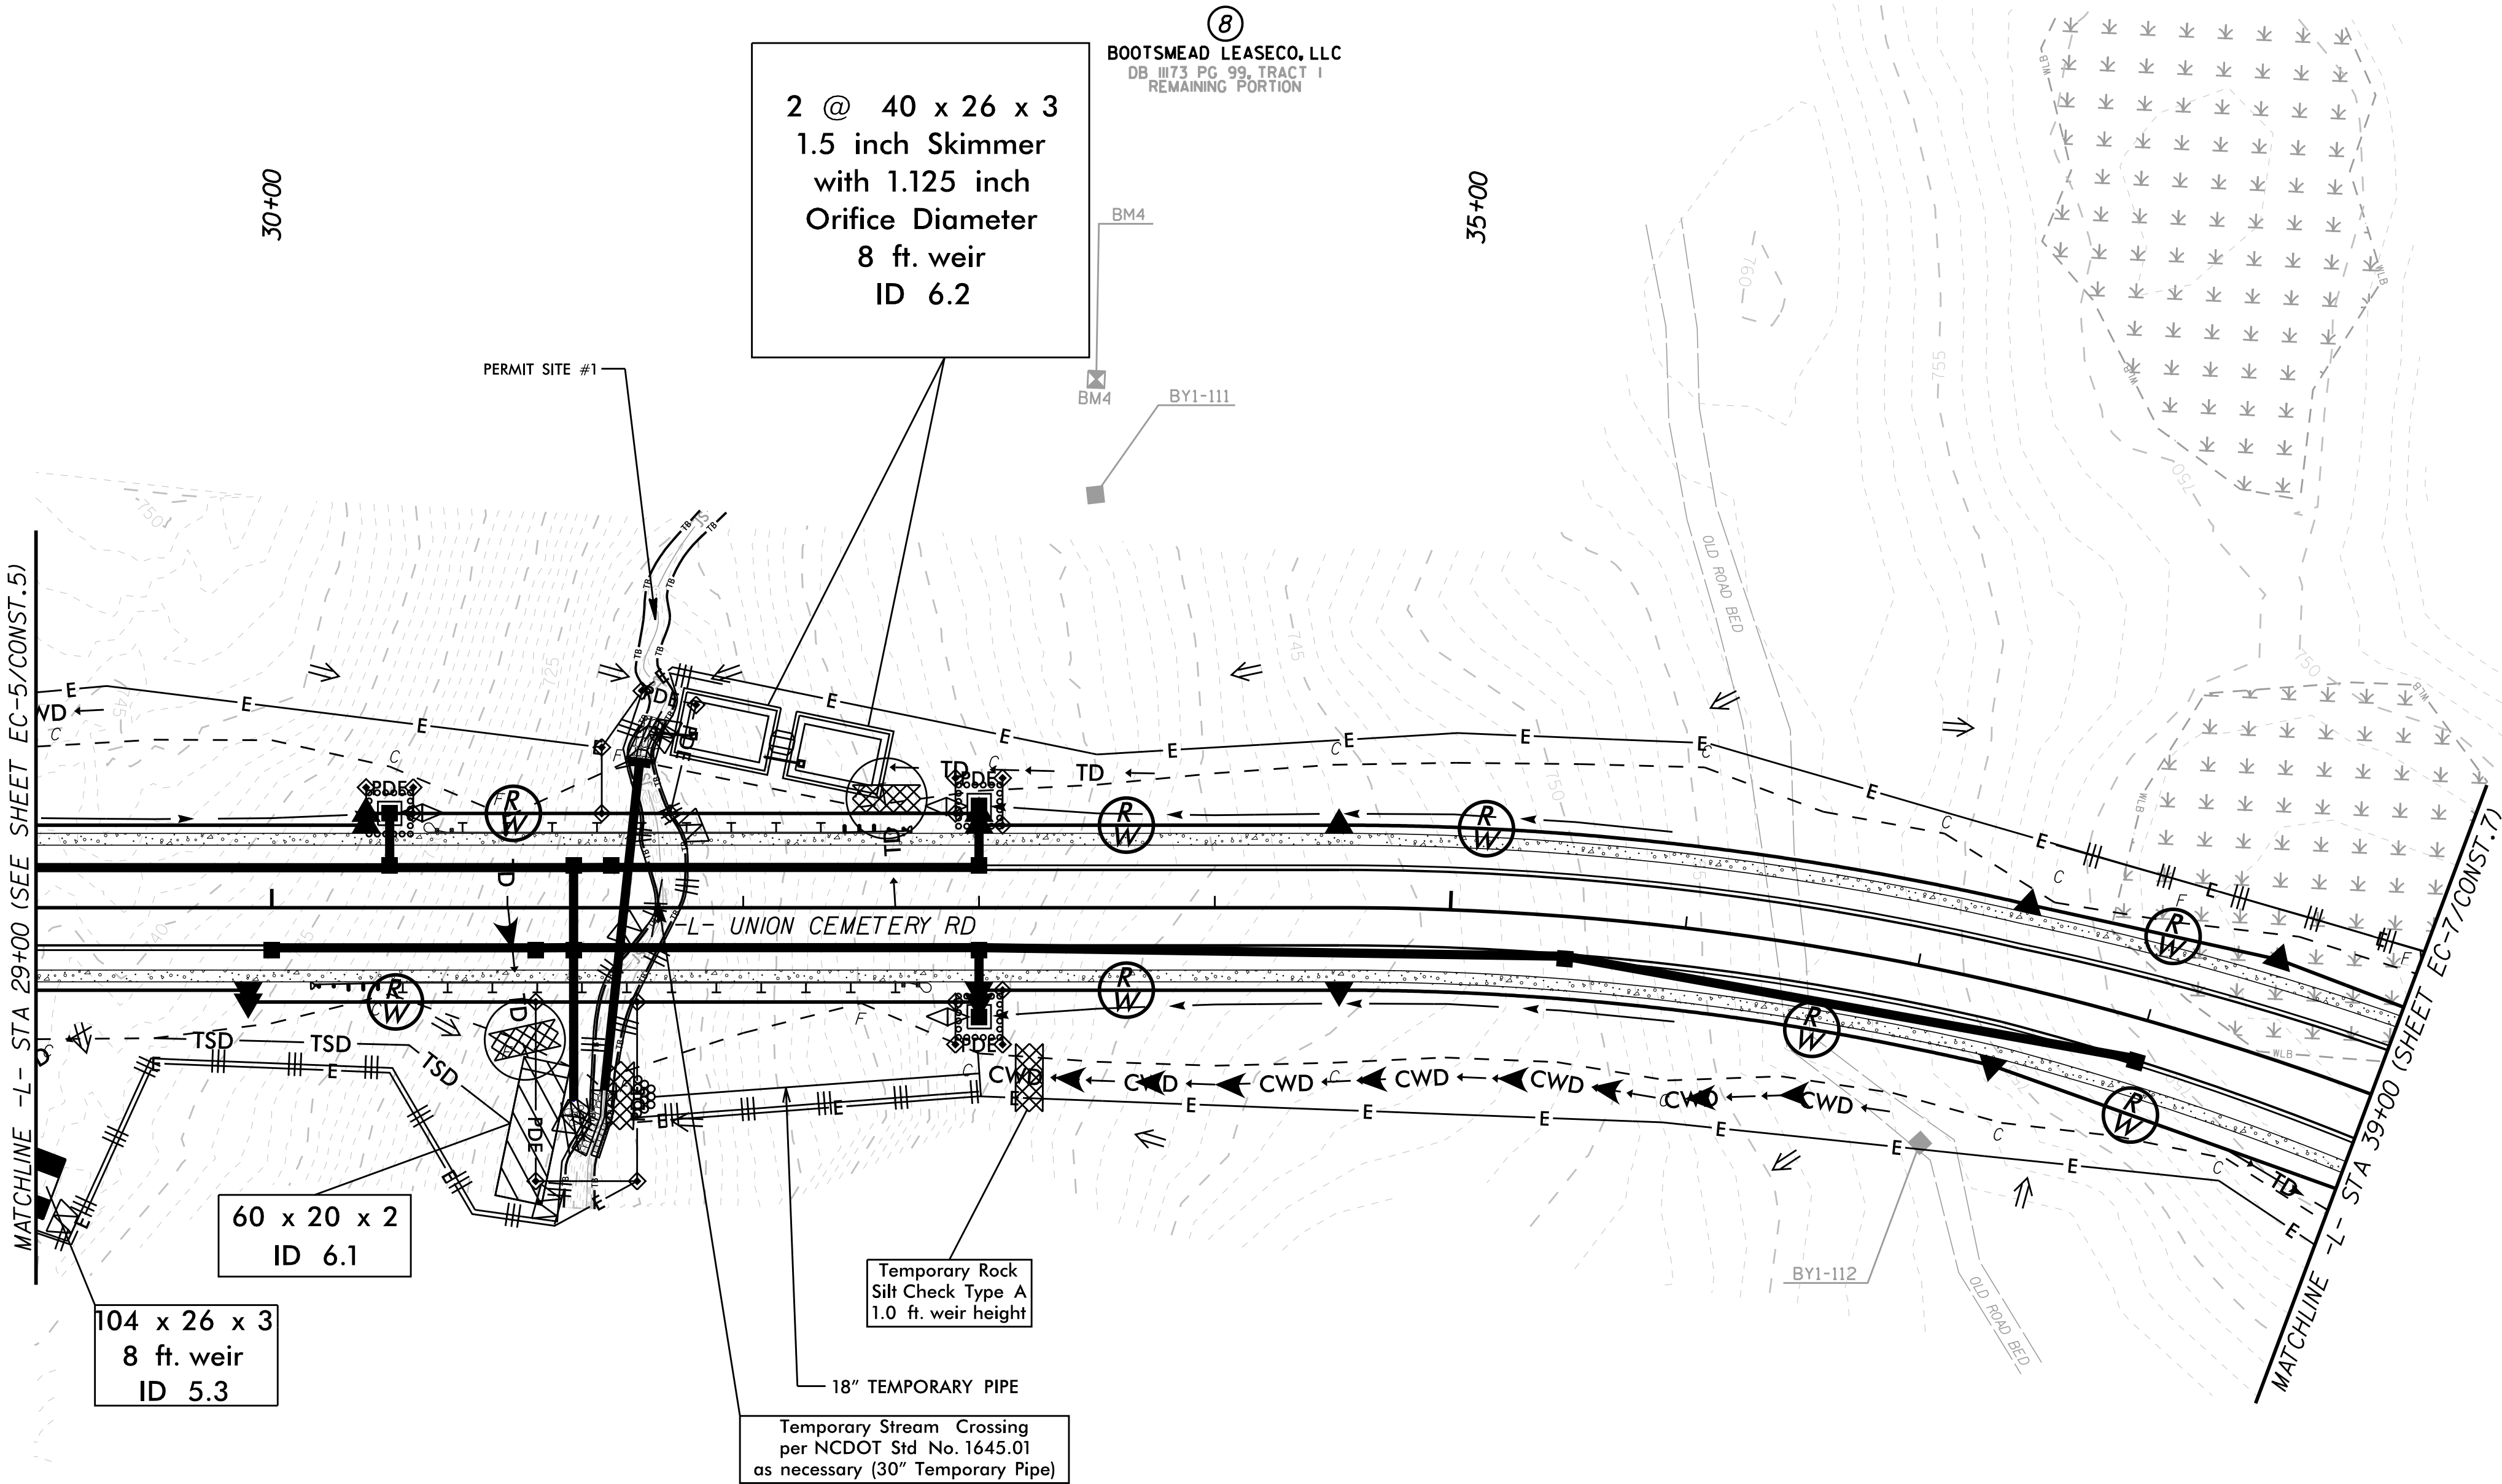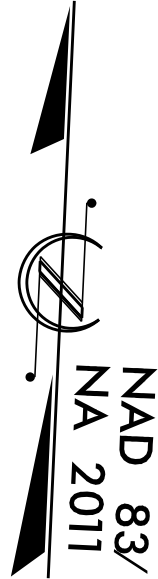

BOOTSMEAD LEASECO, LLC
DB .III73 PG 99, TRACT I
REMAINING PORTION

