


TIP PROJECT: U-6105

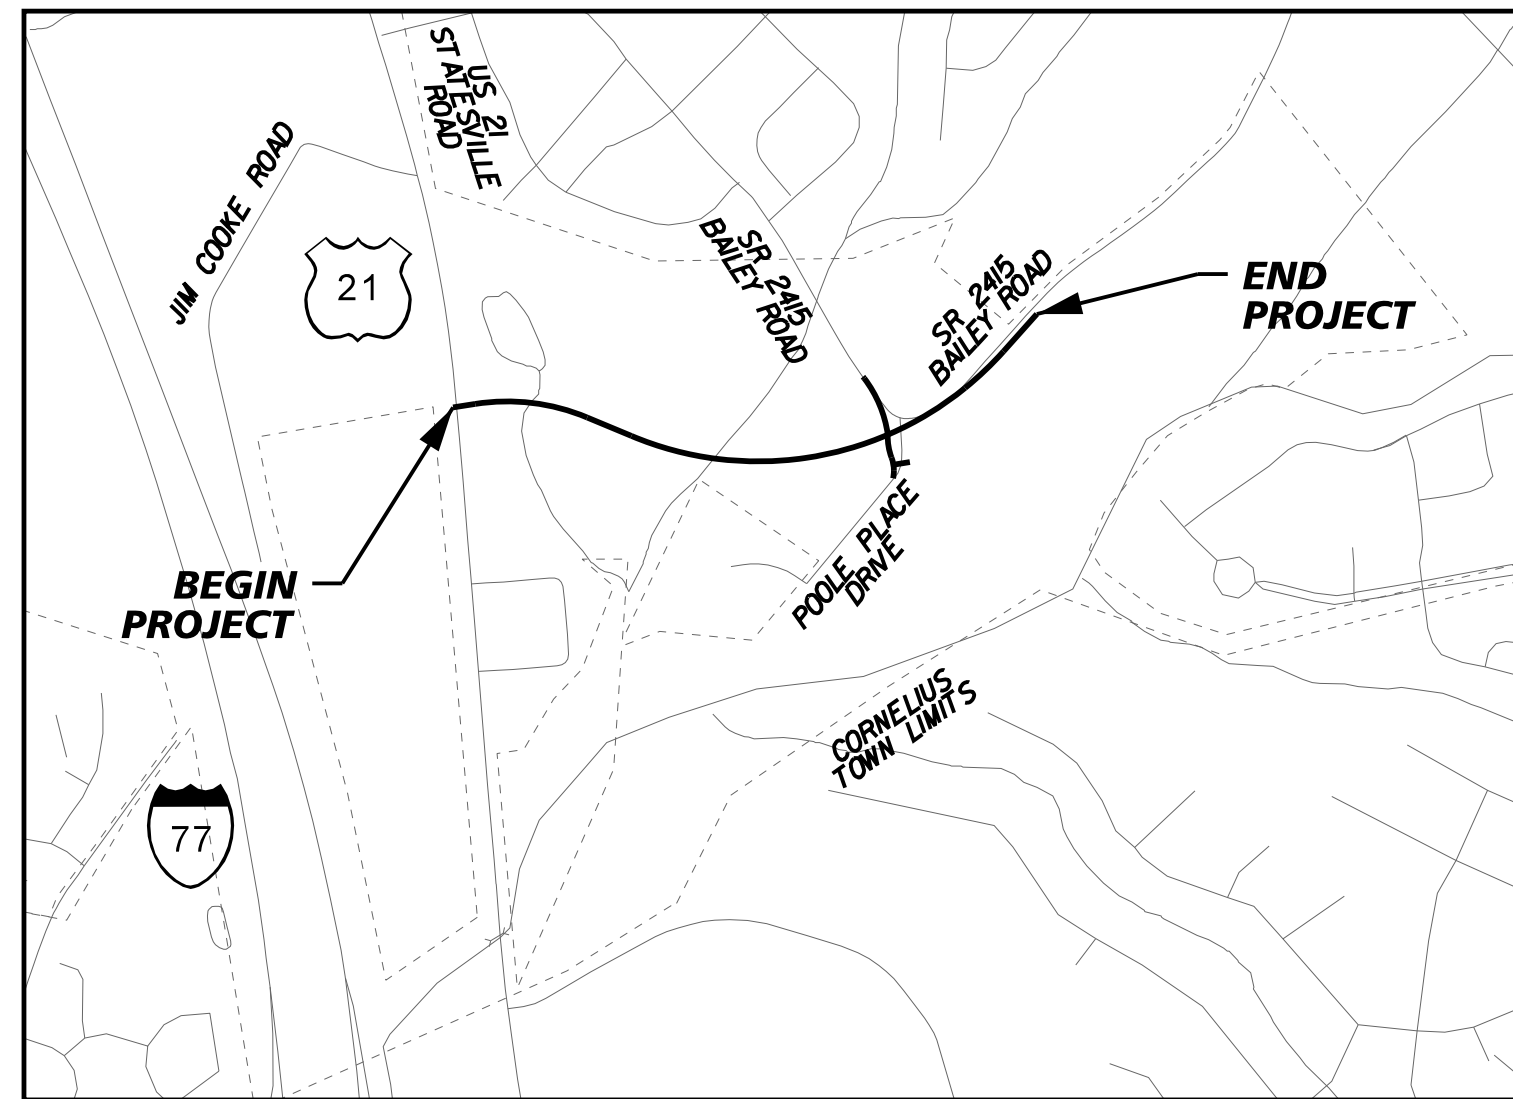

VICINITY MAP: NOT TO SCALE

STATE OF NORTH CAROLINA
DIVISION OF HIGHWAYS


PLAN FOR PROPOSED
HIGHWAY EROSION CONTROL

MECKLENBURG COUNTY

LOCATION: SR 2415 (BAILEY ROAD) FROM POOLE PLACE DRIVE TO US 21 (STATESVILLE ROAD) IN CORNELIUS
CONSTRUCT ROADWAY ON NEW LOCATION


TYPE OF WORK: GRADING, DRAINAGE, AND PAVING

STATE	STATE PROJECT REFERENCE NO.	SHEET NO.	TOTAL SHEETS
N.C.	U-6105	EC-1	
STATE PROJ. NO.	F.A. PROJ. NO.	DESCRIPTION	
48173.1.1	STBGDA-2415(001)	PE	
48173.2.1	STBGDA-2415(001)	ROW, UTL	
48173.3.1	STBGDA-2415(001)	CONST	

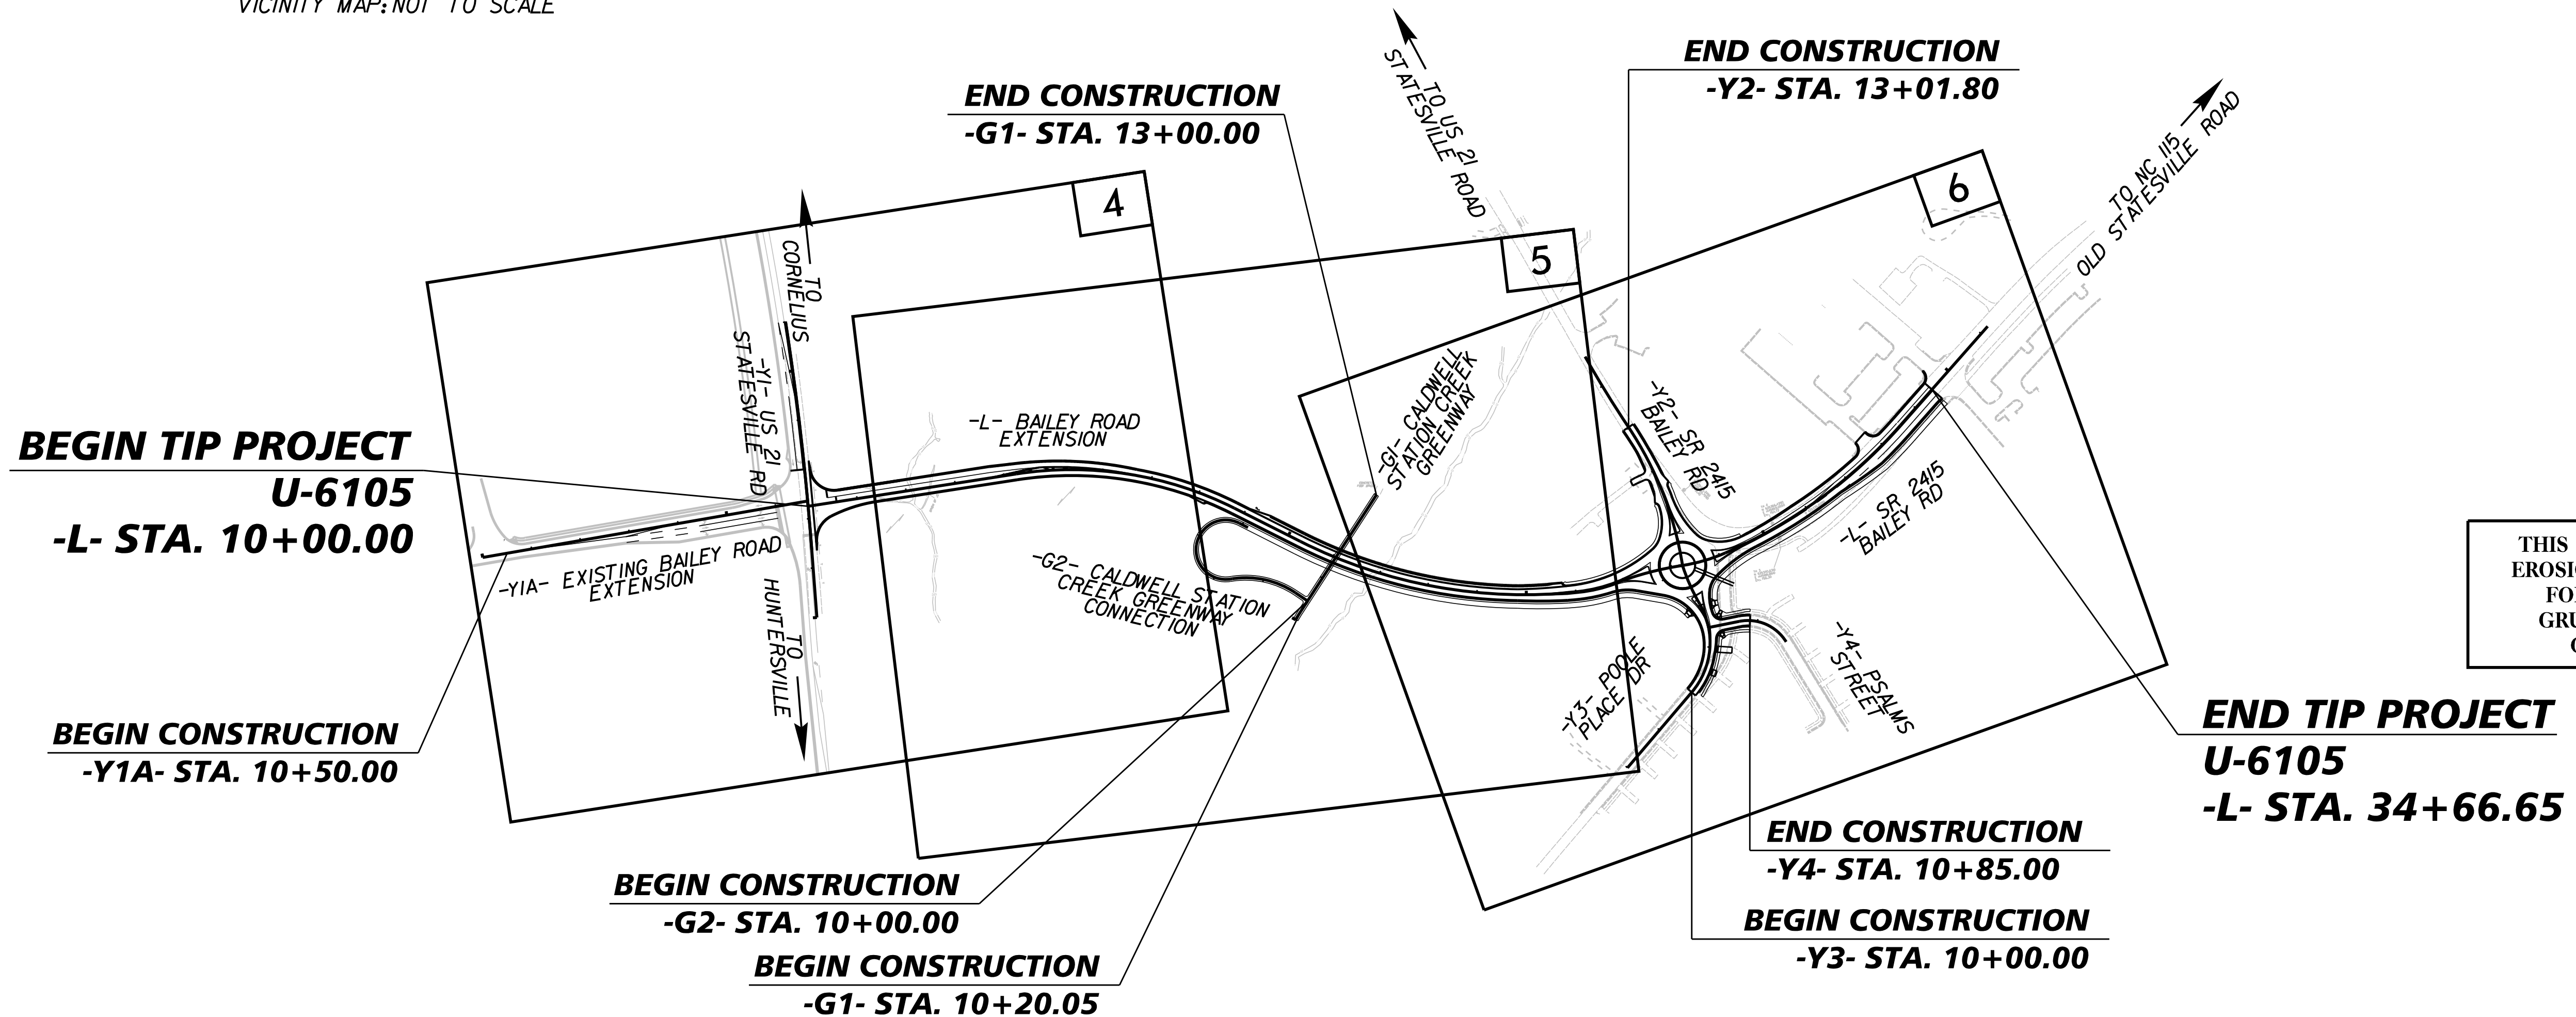

THIS PROJECT CONTAINS
EROSION CONTROL PLANS
FOR CLEARING AND
GRUBBING PHASE OF
CONSTRUCTION.

GRAPHIC SCALE

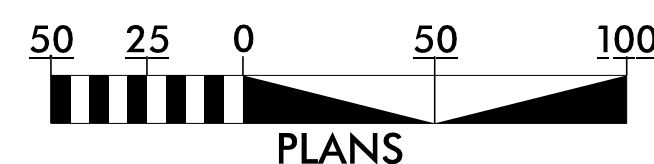

THESE EROSION AND SEDIMENT CONTROL PLANS COMPLY WITH
THE REGULATIONS SET FORTH BY THE NCG 010000 GENERAL
STORMWATER CONSTRUCTION PERMIT ISSUED BY THE NORTH
CAROLINA DEPARTMENT OF ENVIRONMENTAL QUALITY DIVISION
OF ENERGY, MINERAL, AND LAND RESOURCES.

Kimley » Horn
© 2025

200 S. TRYON ST. • CHARLOTTE, NC 28202

Prepared In the Office of:
KIMLEY HORN
200 S Tryon St #200
Charlotte, NC 28202

Designed by:

Spencer Green, PE
NAME

4244

LEVEL III CERTIFICATION NO.

Roadway Standard Drawings

The "Roadway Standard Drawings"- Roadway Design Unit - N. C.
Department of Transportation - Raleigh, N. C., dated January 2024
and the latest revision thereto are applicable to this project and by
reference hereby are considered a part of these plans.