


8/17/99

FINAL GRADE
EROSION CONTROL FOR
CONSTRUCTION SHEET 32

PROJECT REFERENCE NO.	SHEET NO.
1-6001	EC-9/CONST. 32
R/W SHEET NO.	
ROADWAY DESIGN ENGINEER	HYDRAULICS ENGINEER



MP-092-00301

NAD 83 NA 2011
NC GRID

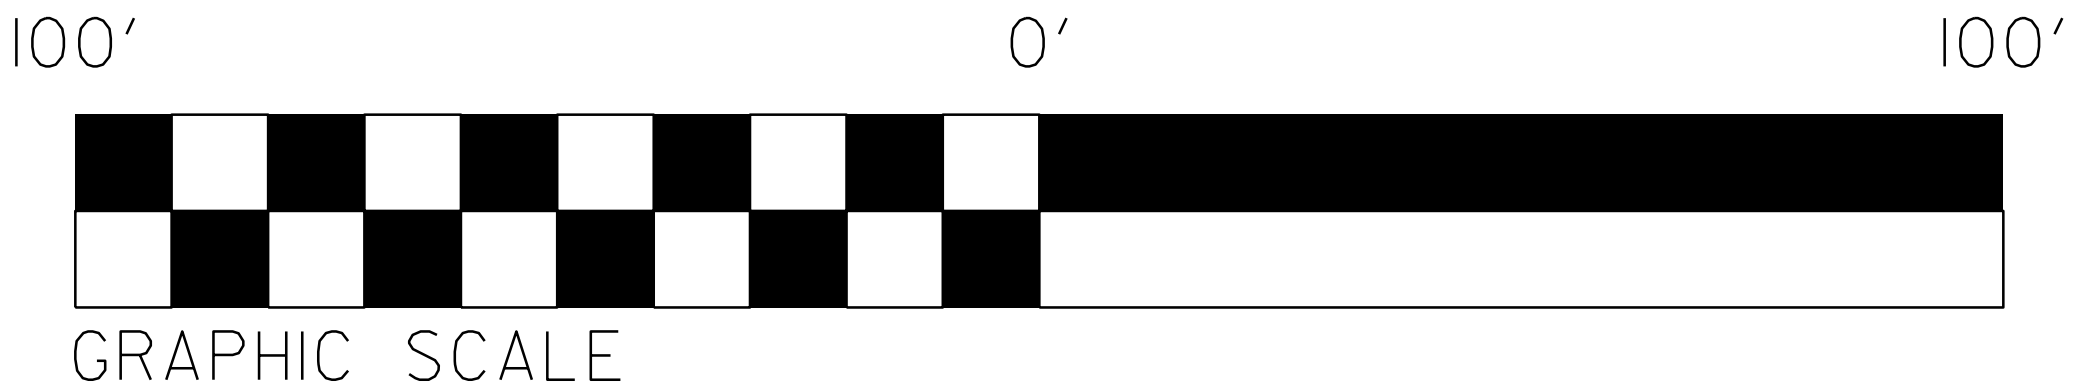

PIPE PROFILE

CLASS II RIP RAP
EST. 478 TONS
514 SY GEOTEXTILE

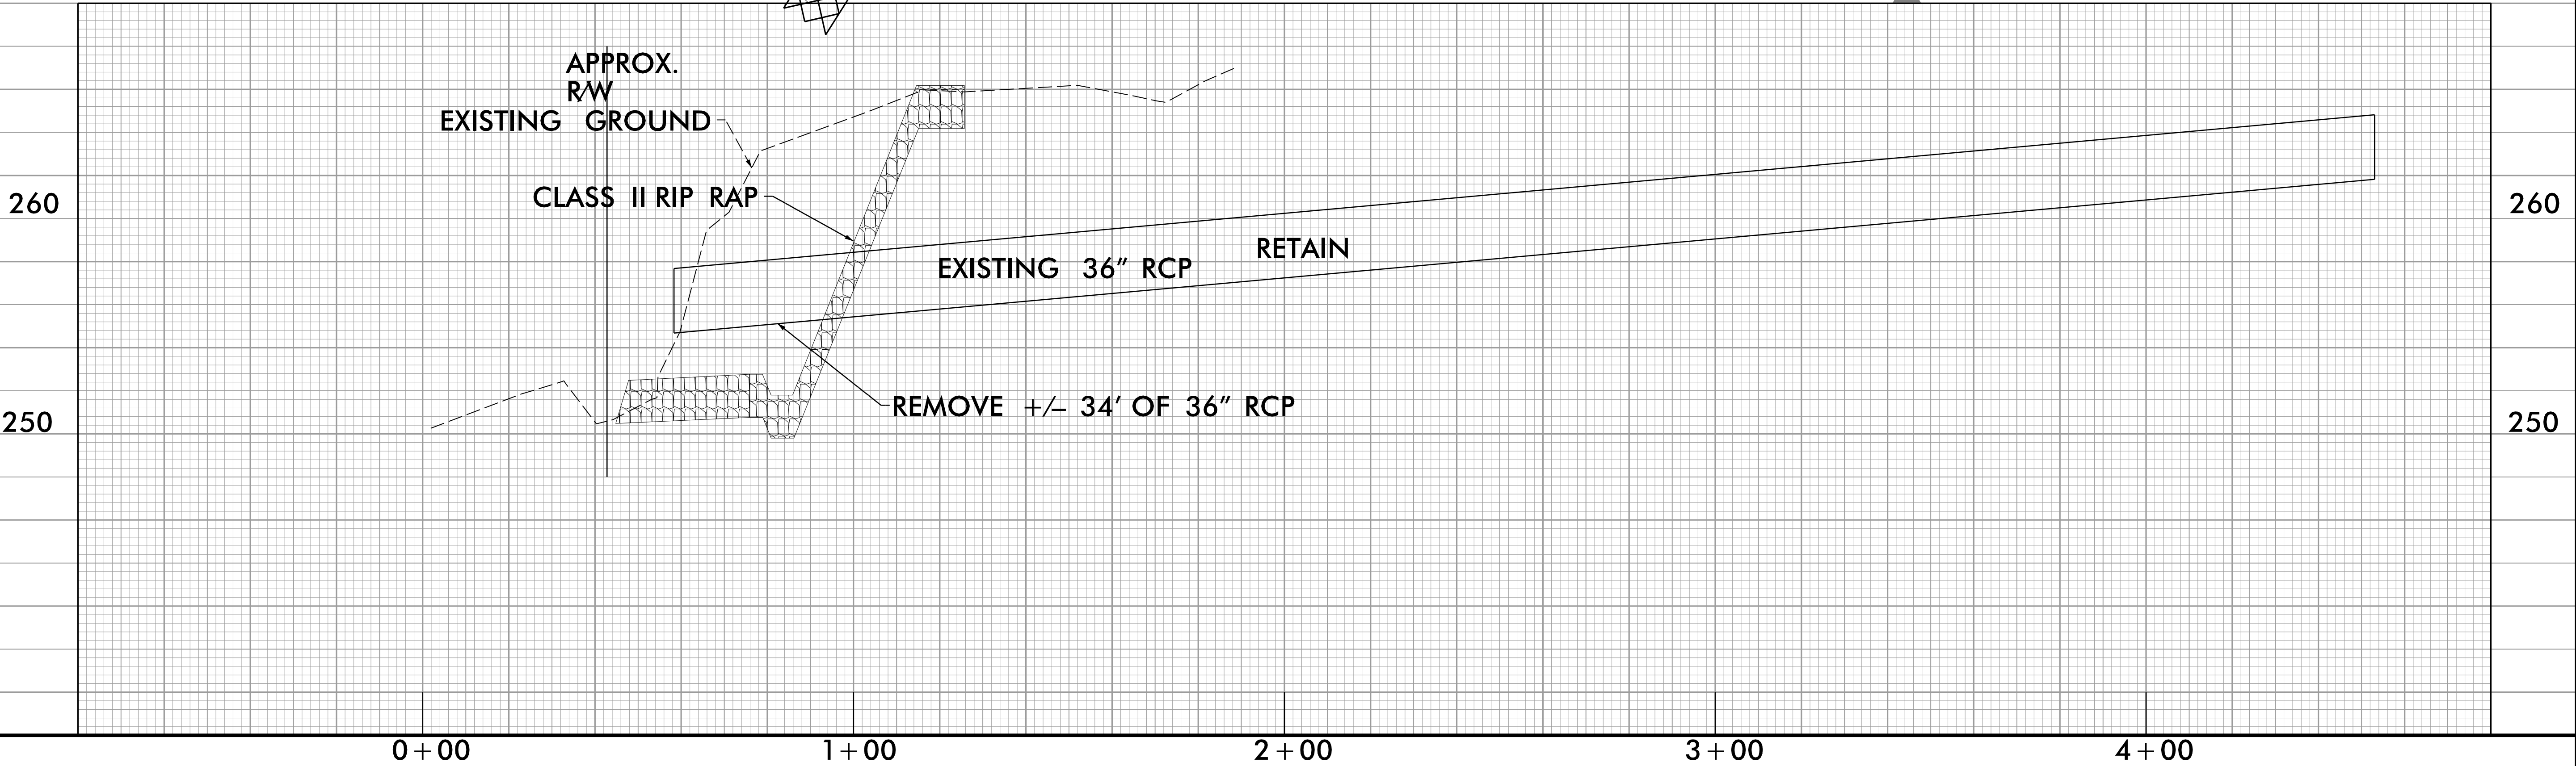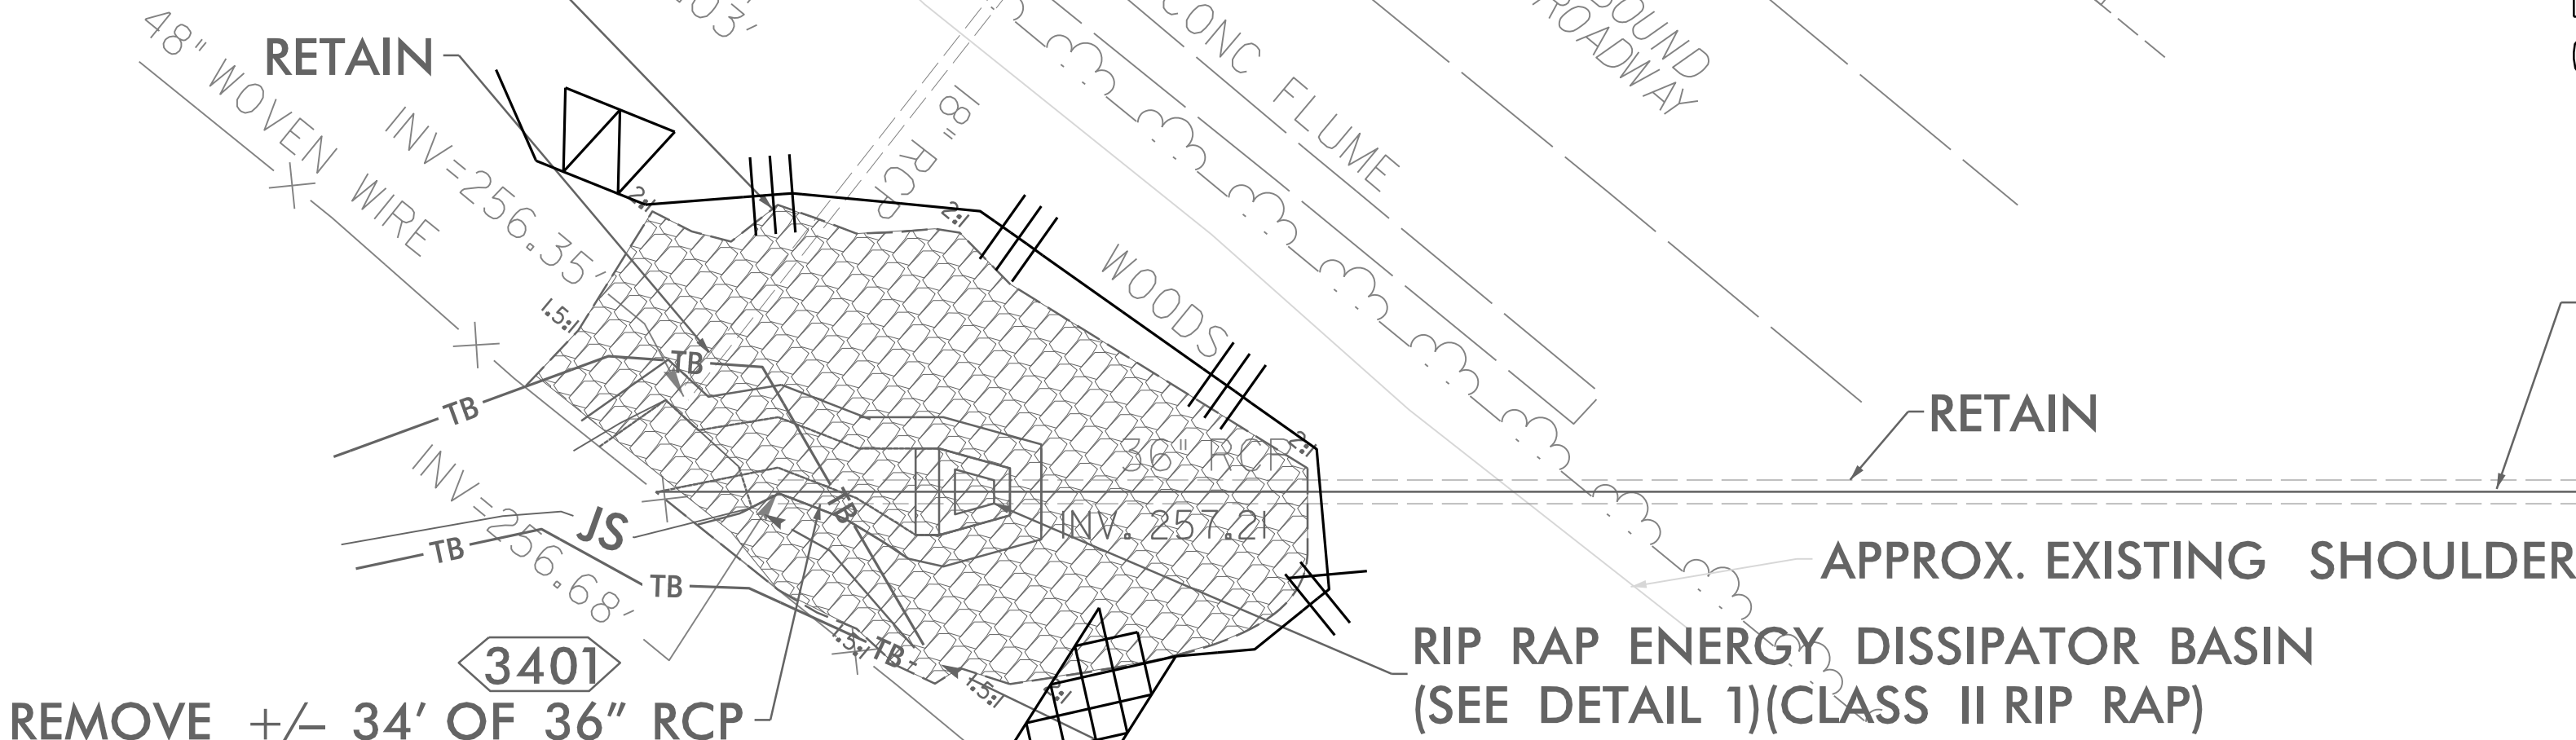

REVISIONS

11/4/2025
P. SHANKI-6001_EC.dgn
R. SHANKI-6001_EC.dgn