


TIP PROJECT: HL-0025

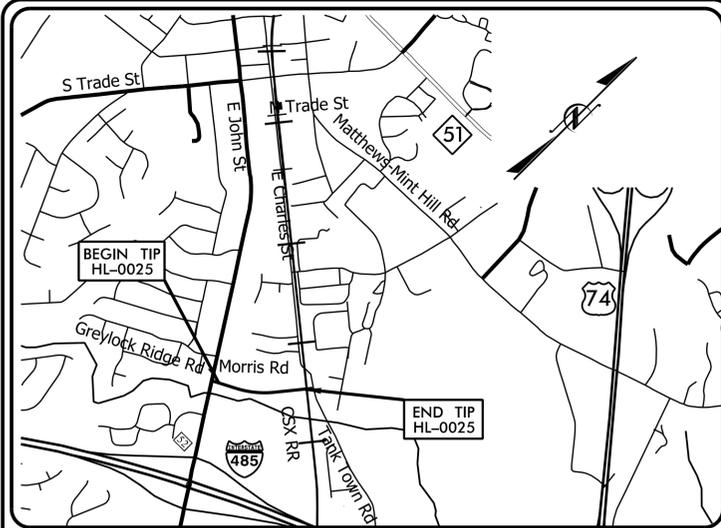


VICINITY MAP
NOT TO SCALE

THIS PROJECT CONTAINS
EROSION CONTROL PLANS
FOR CLEARING AND
GRUBBING PHASE OF
CONSTRUCTION.


STATE OF NORTH CAROLINA
DIVISION OF HIGHWAYS
**PLAN FOR PROPOSED
HIGHWAY EROSION CONTROL**

MECKLENBURG COUNTY

LOCATION: GREYLOCK RIDGE ROAD EXTENSION FROM
E. JOHN ST. TO TANK TOWN RD. IN MATTHEWS, NC.
TYPE OF WORK: GRADING, DRAINAGE, PAVING, AND SIGNALS

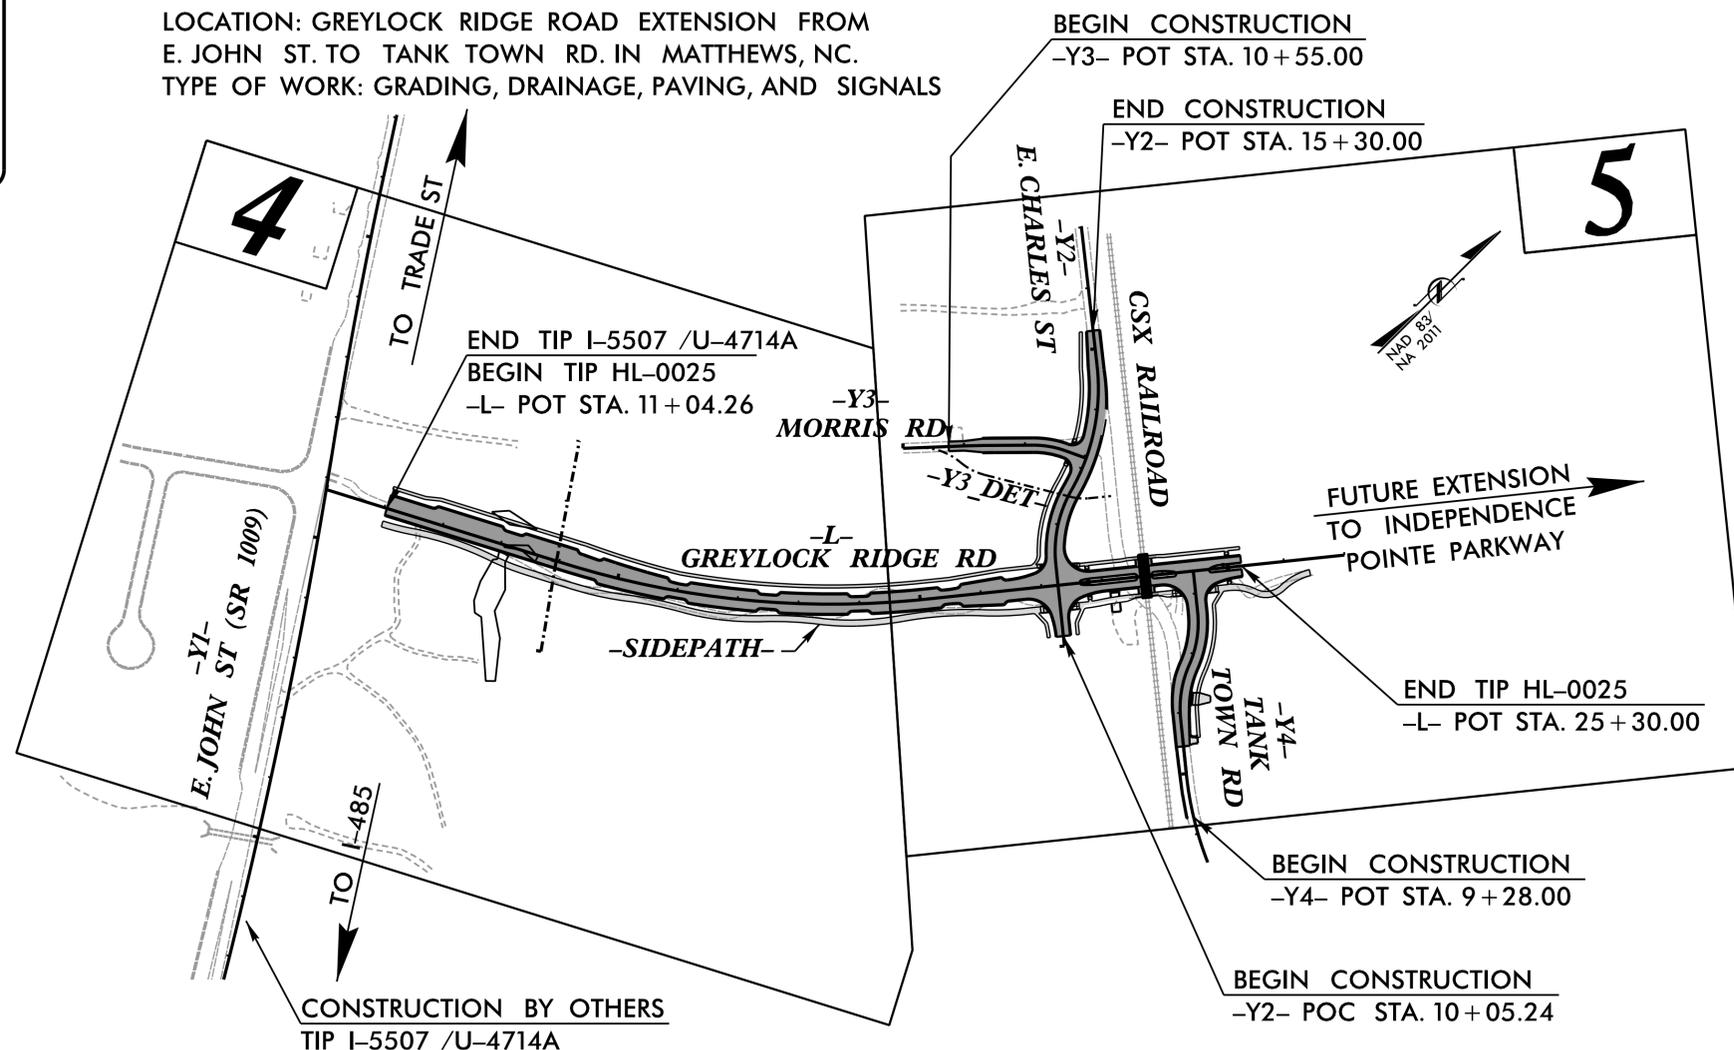

STATE	STATE PROJECT REFERENCE NO.	SHEET NO.	TOTAL SHEETS
N.C.	HL-0025	EC-1	9
STATE PROJ. NO.	F.A. PROJ. NO.	DESCRIPTION	
49491.1.1		PE	
49491.2.1		ROW	
49491.2.2		UTL	
49491.3.1		CONSTR.	

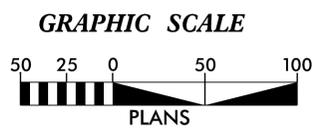

THESE EROSION AND SEDIMENT CONTROL PLANS COMPLY WITH THE REGULATIONS SET FORTH BY THE NCG-010000 GENERAL STORMWATER CONSTRUCTION PERMIT ISSUED BY THE NORTH CAROLINA DEPARTMENT OF ENVIRONMENTAL QUALITY DIVISION OF ENERGY, MINERAL, AND LAND RESOURCES.



2024 STANDARD SPECIFICATIONS

Designed by:
B. Gregory Adolph 4578
NAME LEVEL III CERTIFICATION NO.

Roadway Standard Drawings
The "Roadway Standard Drawings"- Roadway Design Unit - N. C. Department of Transportation - Raleigh, N. C., dated January 2024 and the latest revision thereto are applicable to this project and by reference hereby are considered a part of these plans.