
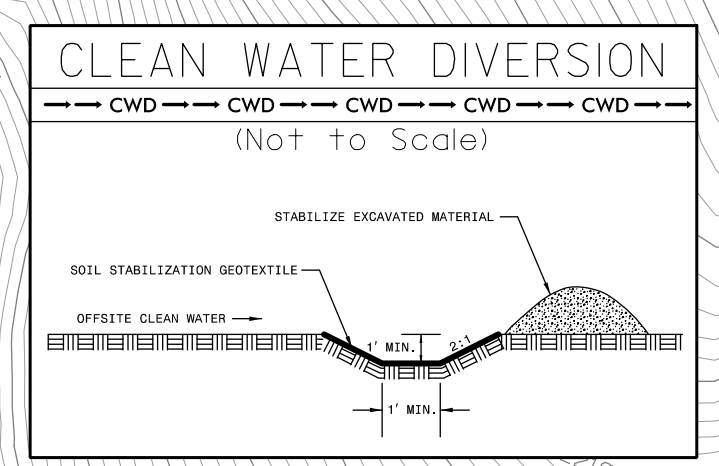
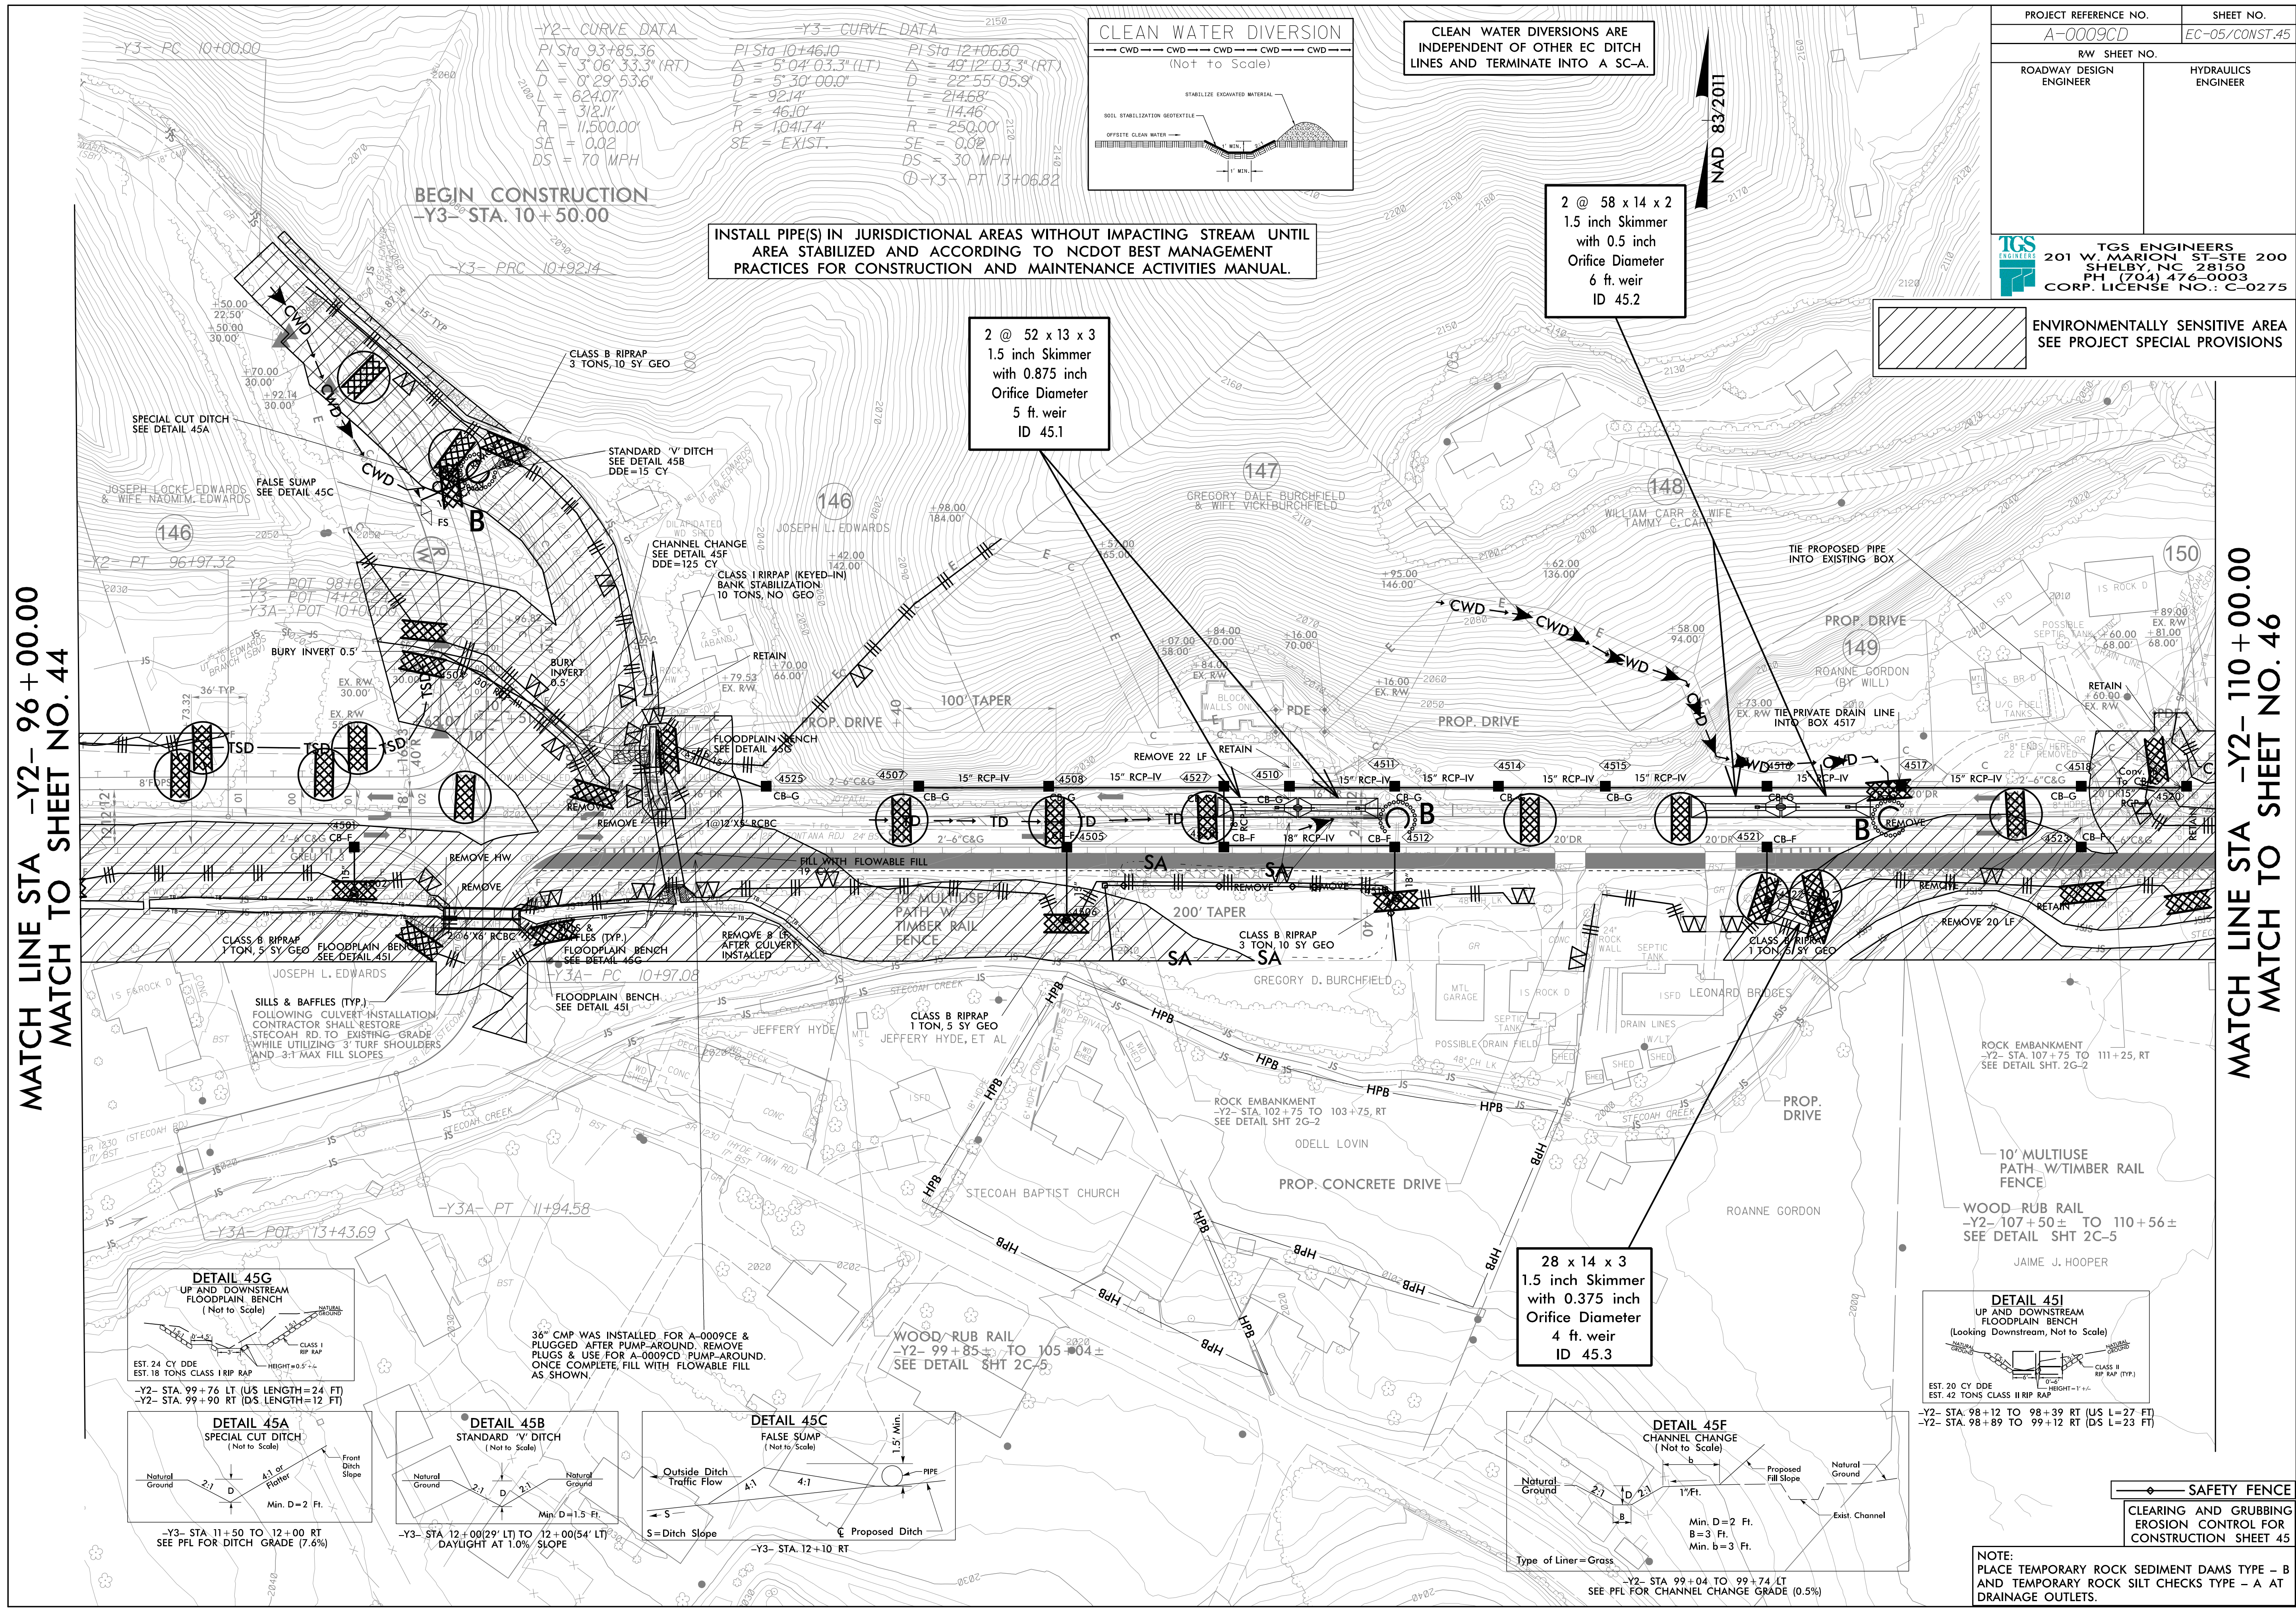


PROJECT REFERENCE NO.	SHEET NO.
A-0009CD	EC-05/CONST.45
RW SHEET NO.	
ROADWAY DESIGN ENGINEER	HYDRAULICS ENGINEER
 TGS ENGINEERS 201 W. MARION ST. STE 200 SHELBY, NC 28150 PH (704) 476-0003 CORP. LICENSE NO.: C-0275	



INSTALL PIPE(S) IN JURISDICTIONAL AREAS WITHOUT IMPACTING STREAM UNTIL AREA STABILIZED AND ACCORDING TO NCDOT BEST MANAGEMENT PRACTICES FOR CONSTRUCTION AND MAINTENANCE ACTIVITIES MANUAL.

2 @ 58 x 14 x 2
1.5 inch Skimmer
with 0.5 inch
Orifice Diameter
6 ft. weir
ID 45.2







2 @ 52 x 13 x 3
1.5 inch Skimmer
with 0.875 inch
Orifice Diameter
5 ft. weir
ID 45.1


28 x 14 x 3
1.5 inch Skimmer
with 0.375 inch
Orifice Diameter
4 ft. weir
ID 45.3

 ENVIRONMENTALLY SENSITIVE AREA
SEE PROJECT SPECIAL PROVISIONS

MATCH LINE STA -Y2- 96 +00.00
MATCH TO SHEET NO. 44

MATCH LINE STA -Y2- 110 +00.00
MATCH TO SHEET NO. 46

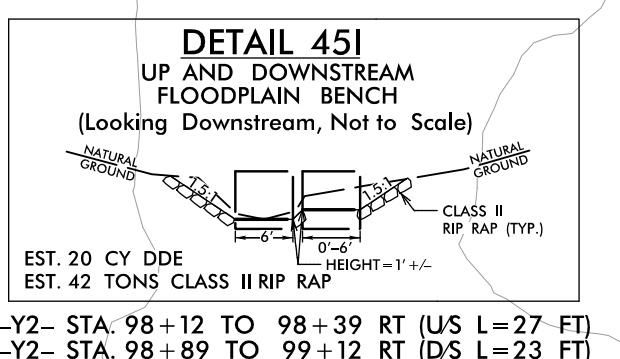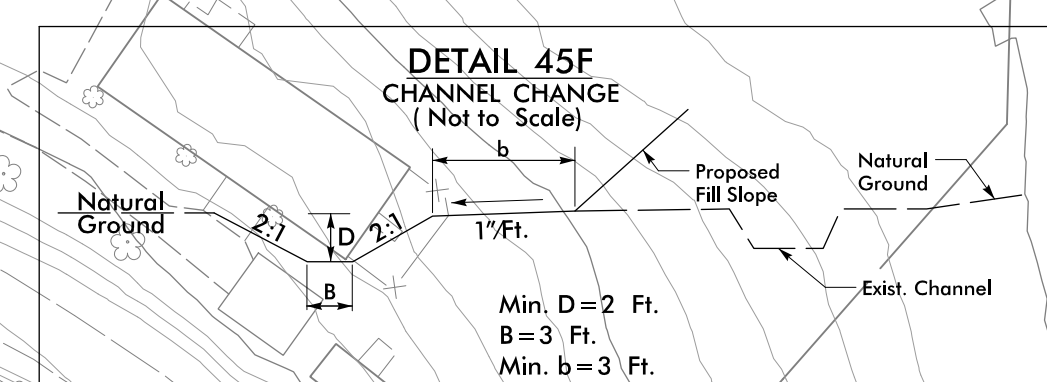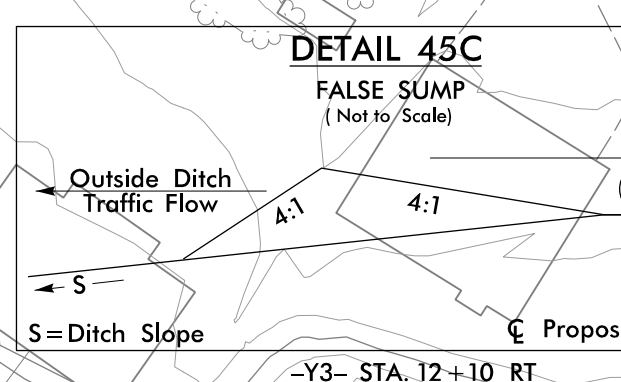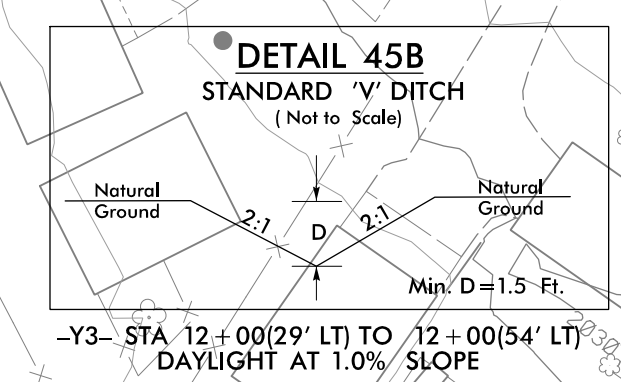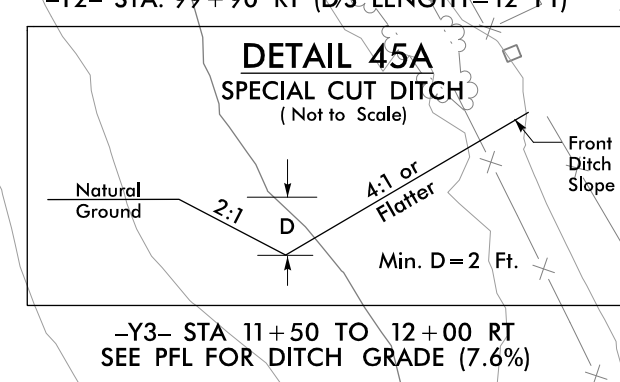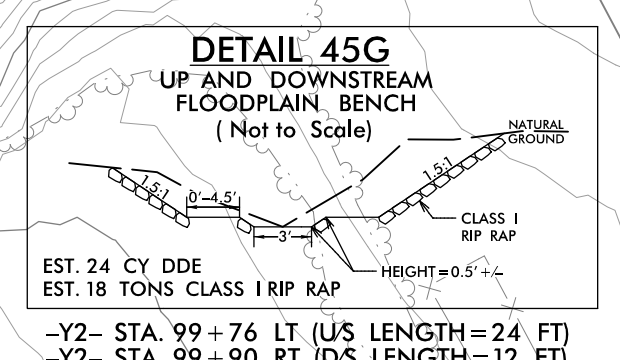

 SAFETY FENCE
CLEARING AND GRUBBING
EROSION CONTROL FOR
CONSTRUCTION SHEET 45

NOTE:
PLACE TEMPORARY ROCK SEDIMENT DAMS TYPE - B
AND TEMPORARY ROCK SILT CHECKS TYPE - A AT
DRAINAGE OUTLETS.