
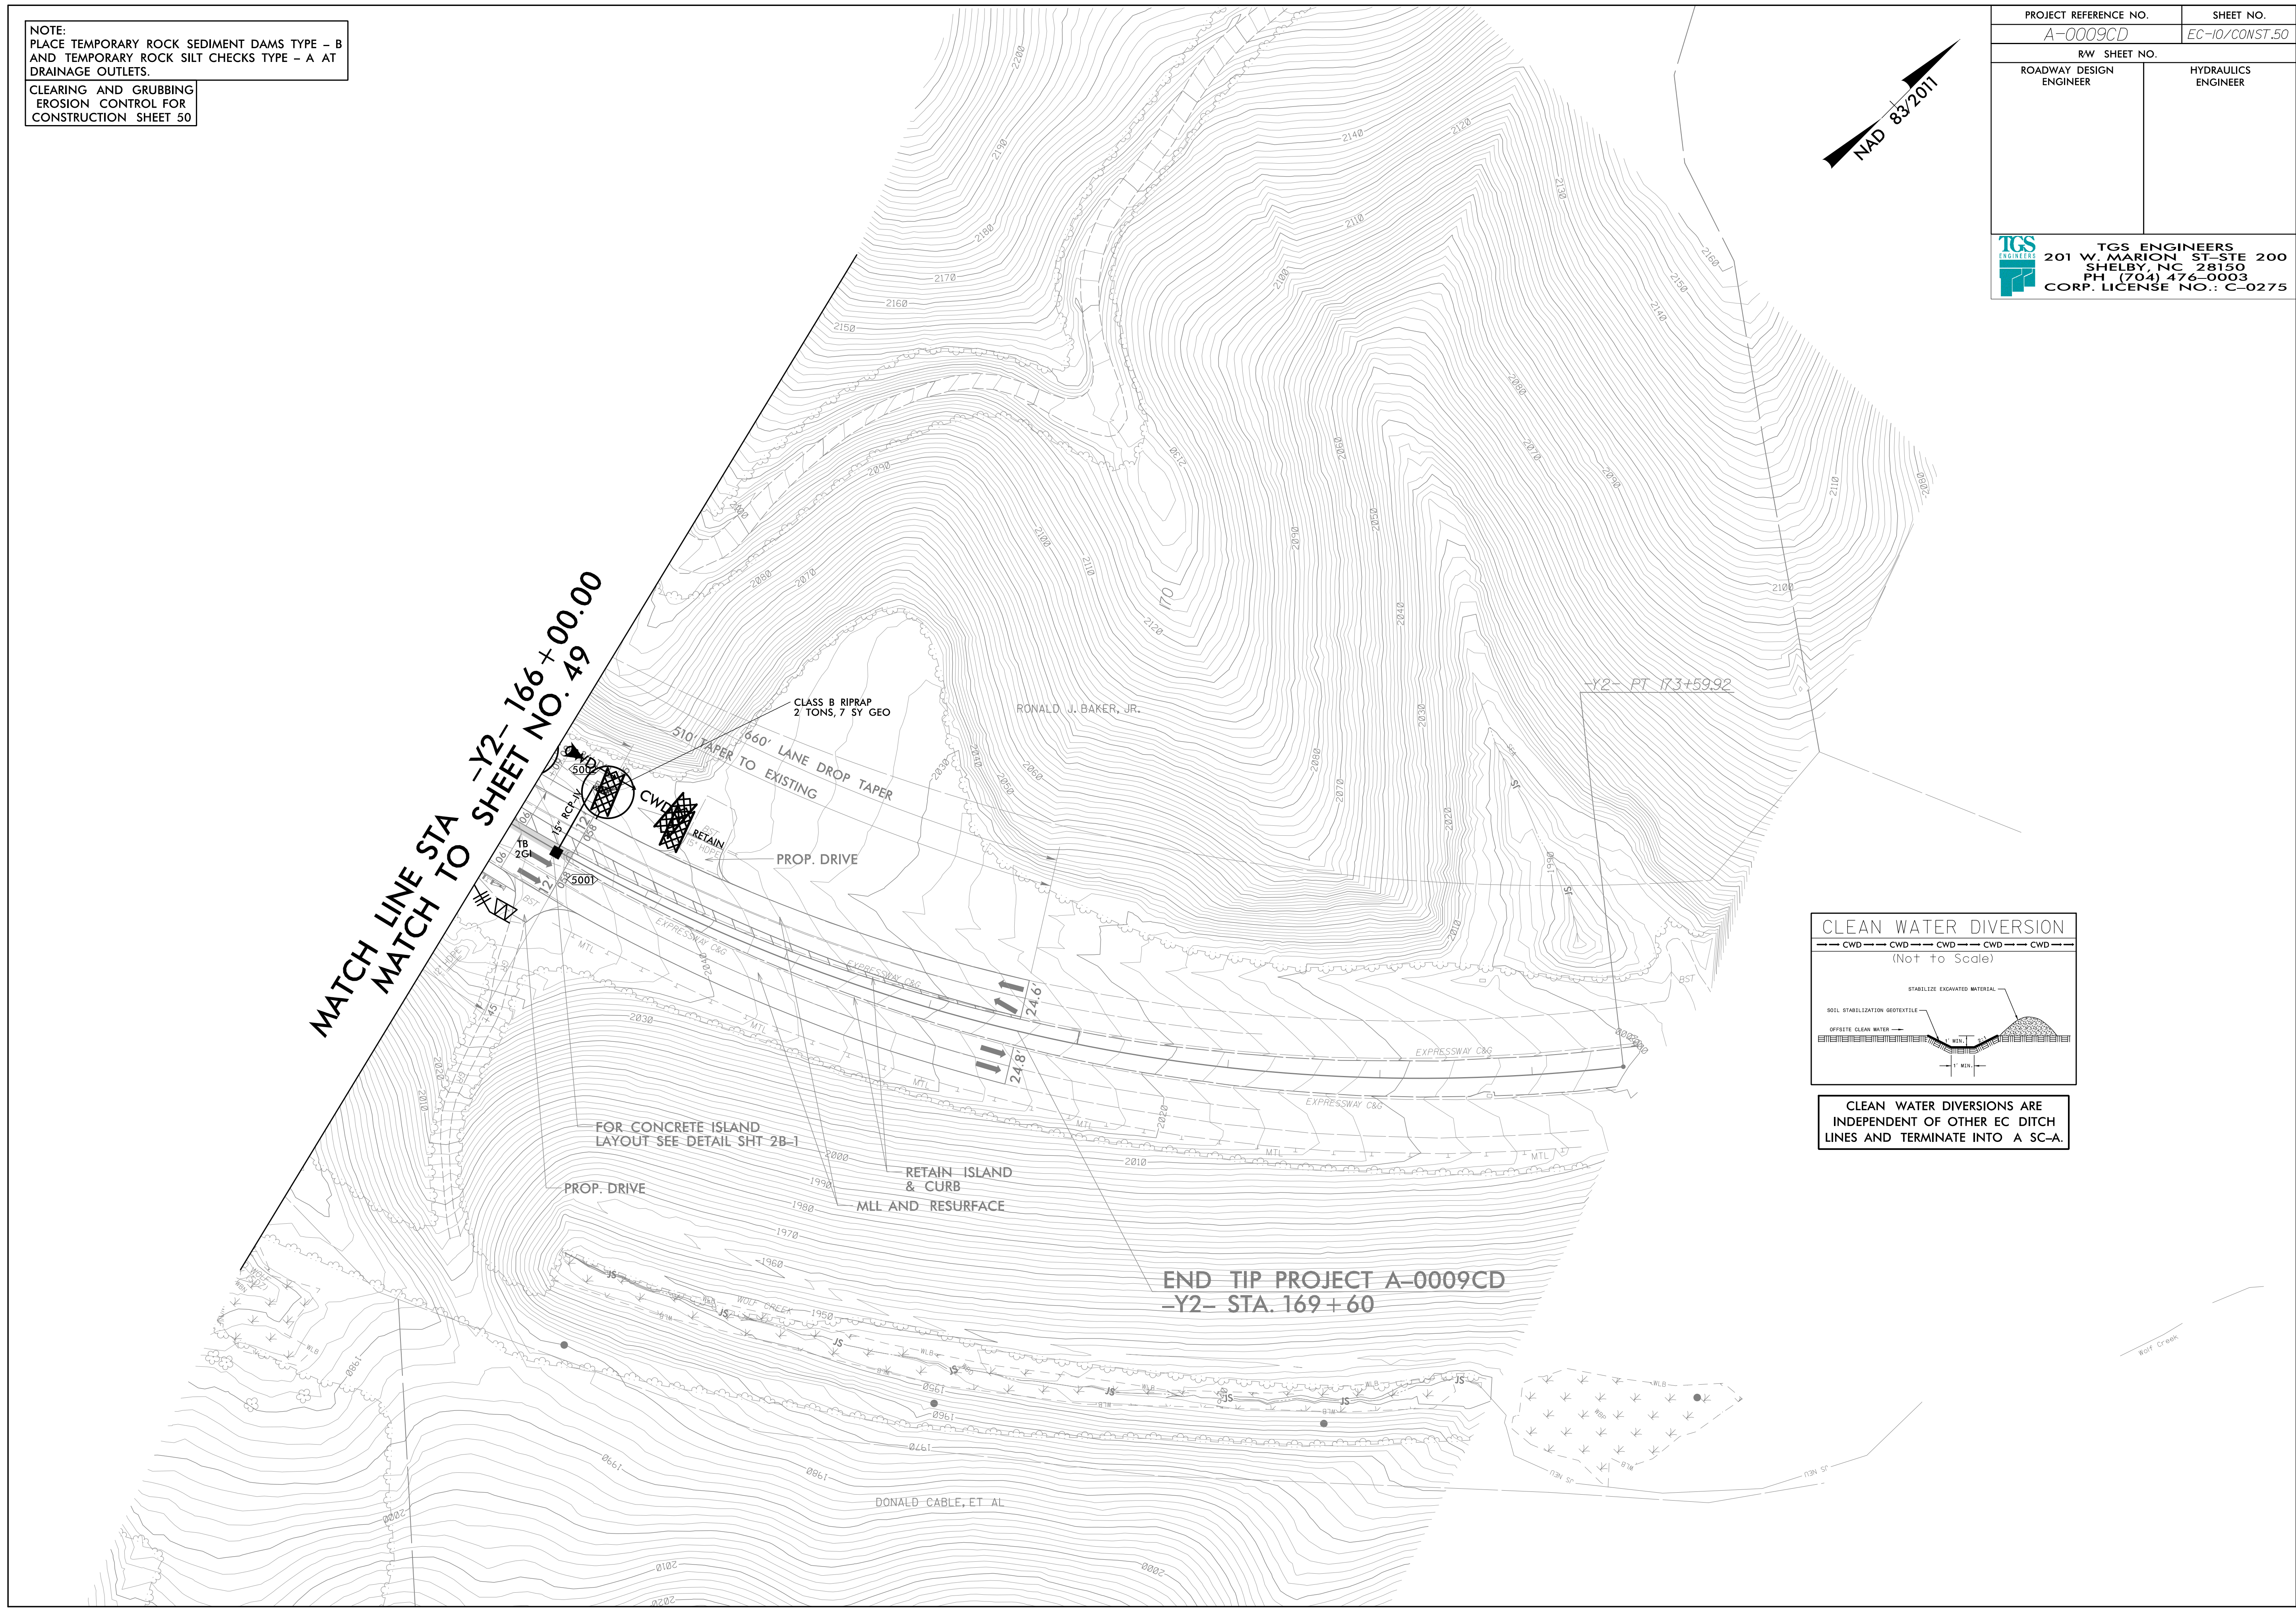
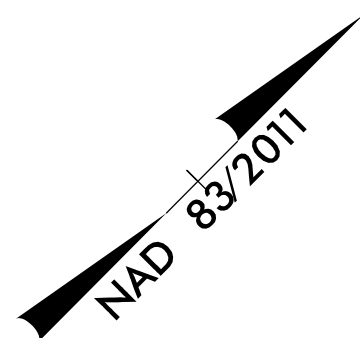



NOTE:
 PLACE TEMPORARY ROCK SEDIMENT DAMS TYPE - B
 AND TEMPORARY ROCK SILT CHECKS TYPE - A AT
 DRAINAGE OUTLETS.

CLEARING AND GRUBBING
 EROSION CONTROL FOR
 CONSTRUCTION SHEET 50

PROJECT REFERENCE NO. A-0009CD	SHEET NO. EC-10/CONST.50
RW SHEET NO.	
ROADWAY DESIGN ENGINEER	HYDRAULICS ENGINEER
 TGS ENGINEERS 201 W. MARION ST-STE 200 SHELBY, NC 28150 PH (704) 476-0003 CORP. LICENSE NO.: C-0275	



MATCH LINE STA
 MATCH TO SHEET NO. 49

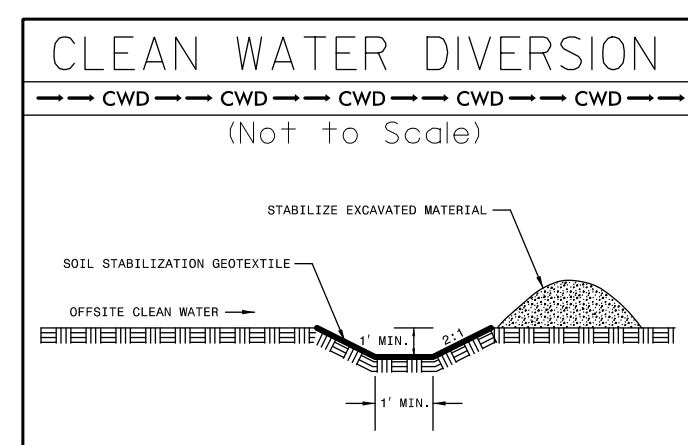

CLEAN WATER DIVERSIONS ARE
 INDEPENDENT OF OTHER EC DITCH
 LINES AND TERMINATE INTO A SC-A.