

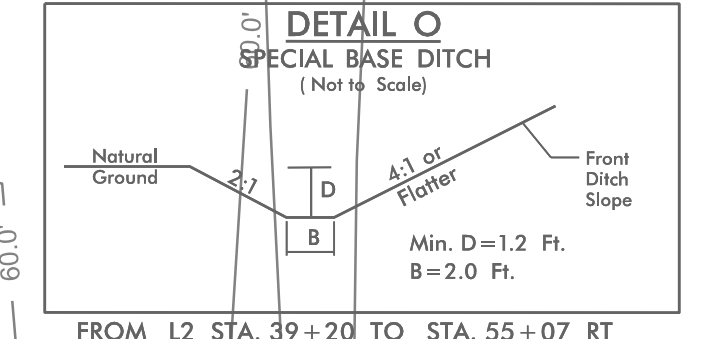
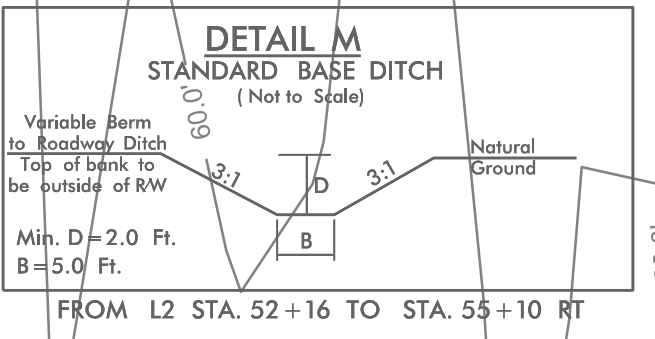
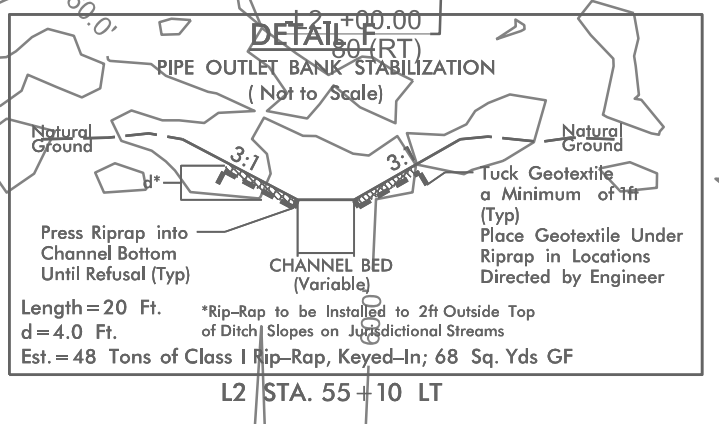
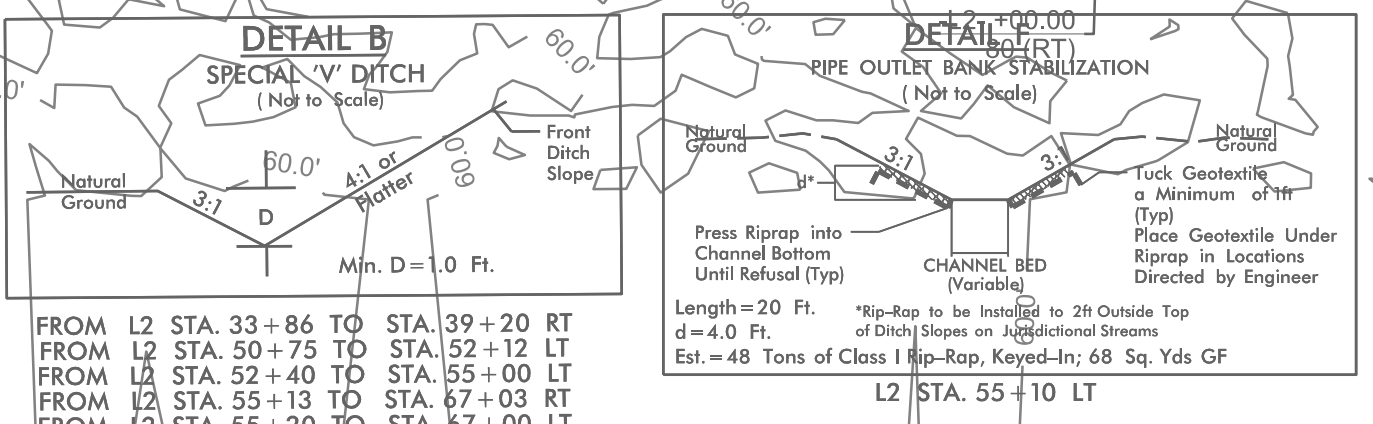


CLEARING & GRUBBING
EROSION CONTROL FOR
CONSTRUCTION SHEET 7

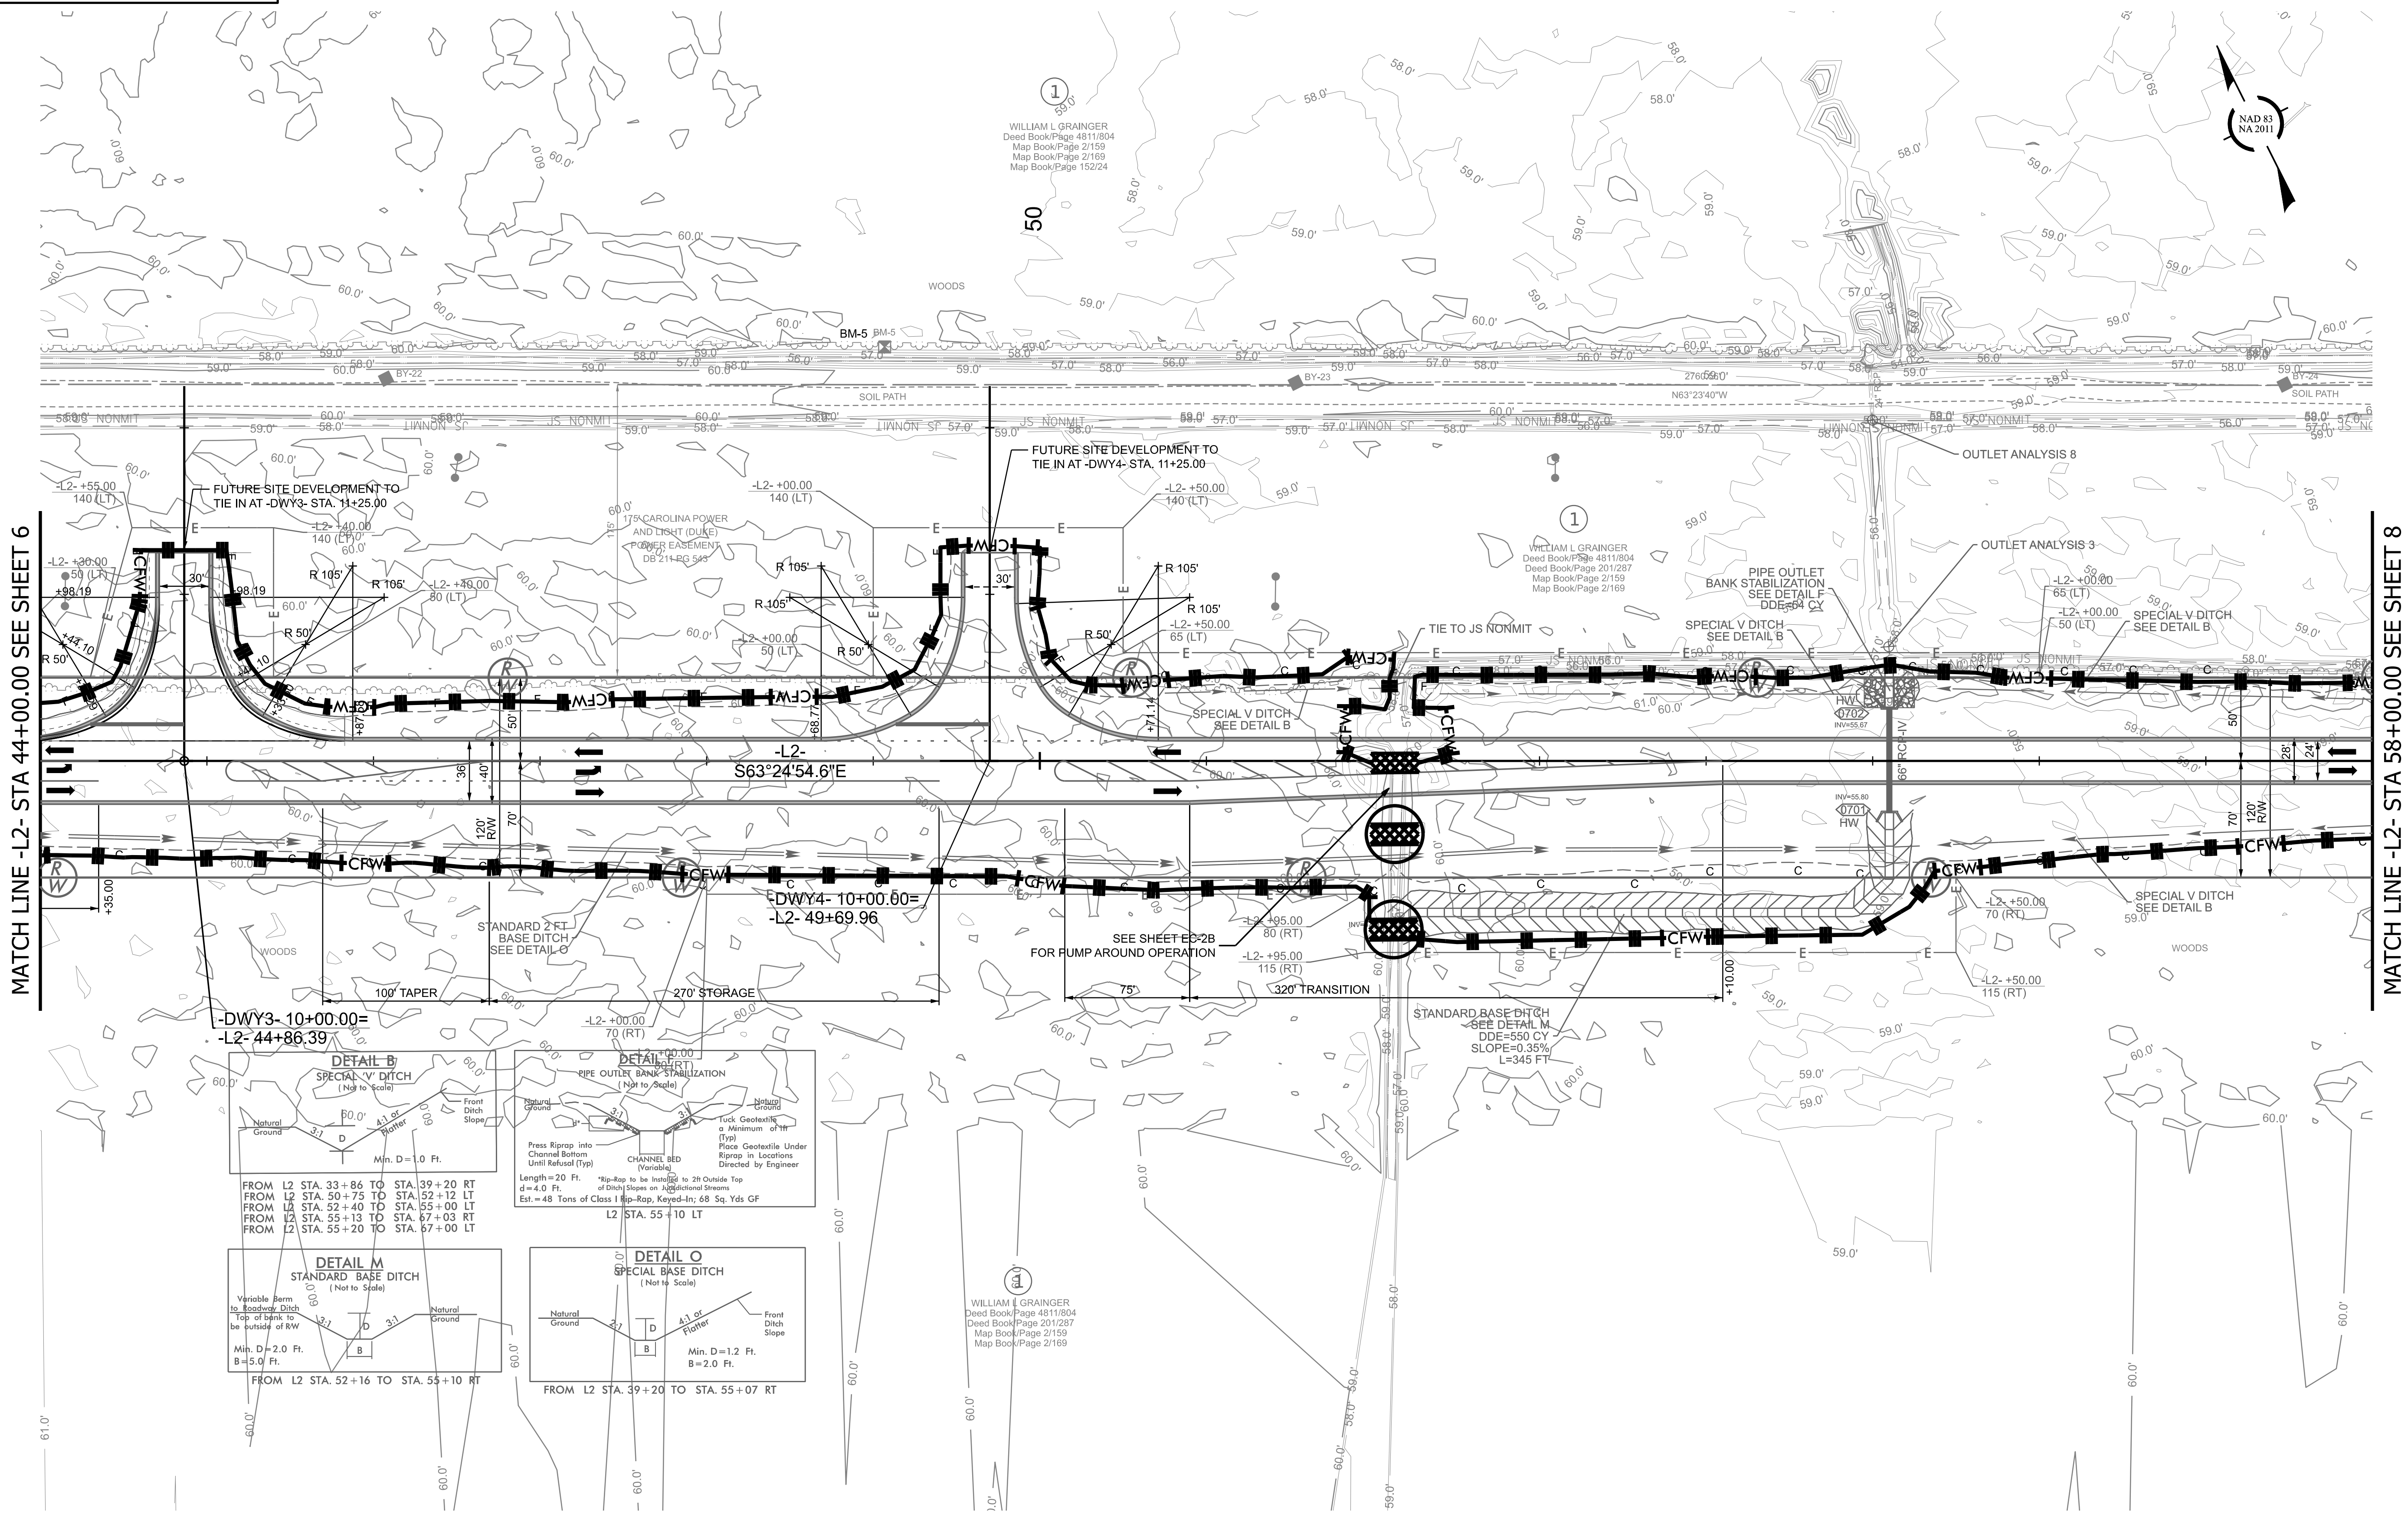

WILLIAM L GRAINGER
Deed Book/Page 4811804
Map Book/Page 2/159
Map Book/Page 152/24

WILLIAM L GRAINGER
Deed Book/Page 4811804
Map Book/Page 2/1287
Map Book/Page 2/159
Map Book/Page 2/169

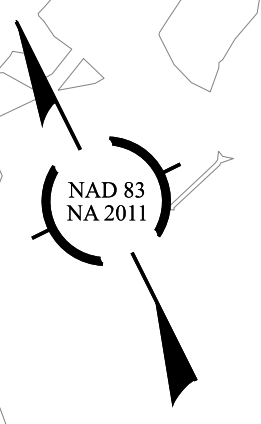

MATCH LINE -L2- STA 44+00.00 SEE SHEET 6

MATCH LINE -L2- STA 58+00.00 SEE SHEET 8

FOR -L- PROFILE, SEE SHEET NO. 013
FOR -DWY3- PROFILE, SEE SHEET NO. 018
FOR -DWY4- PROFILE, SEE SHEET NO. 018