
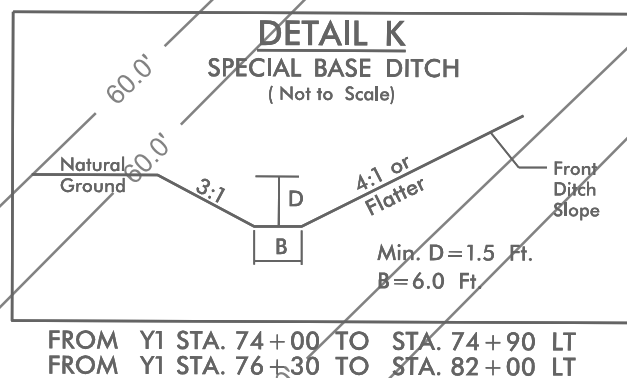
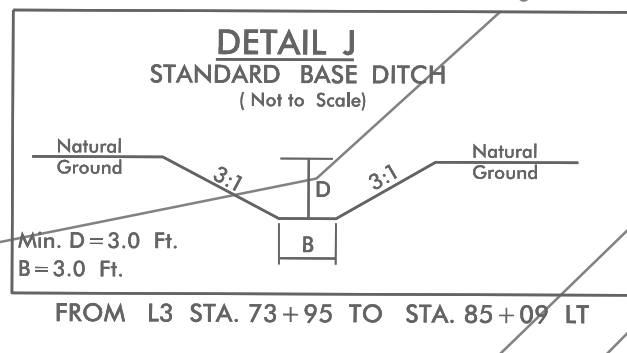
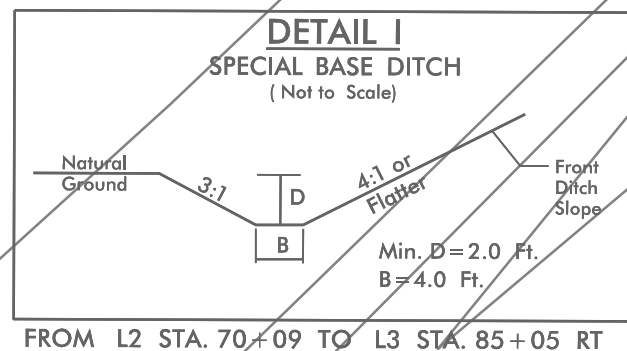
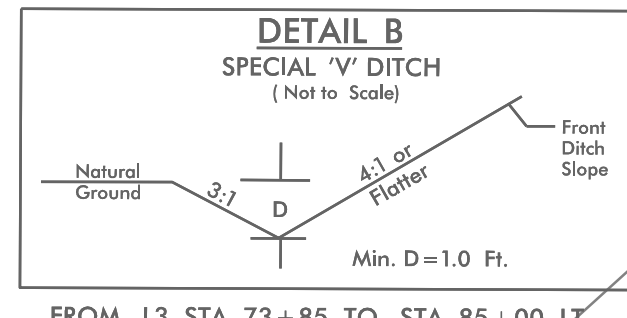


MATCH LINE -L3- STA 81+00.00 SEE SHEET 9

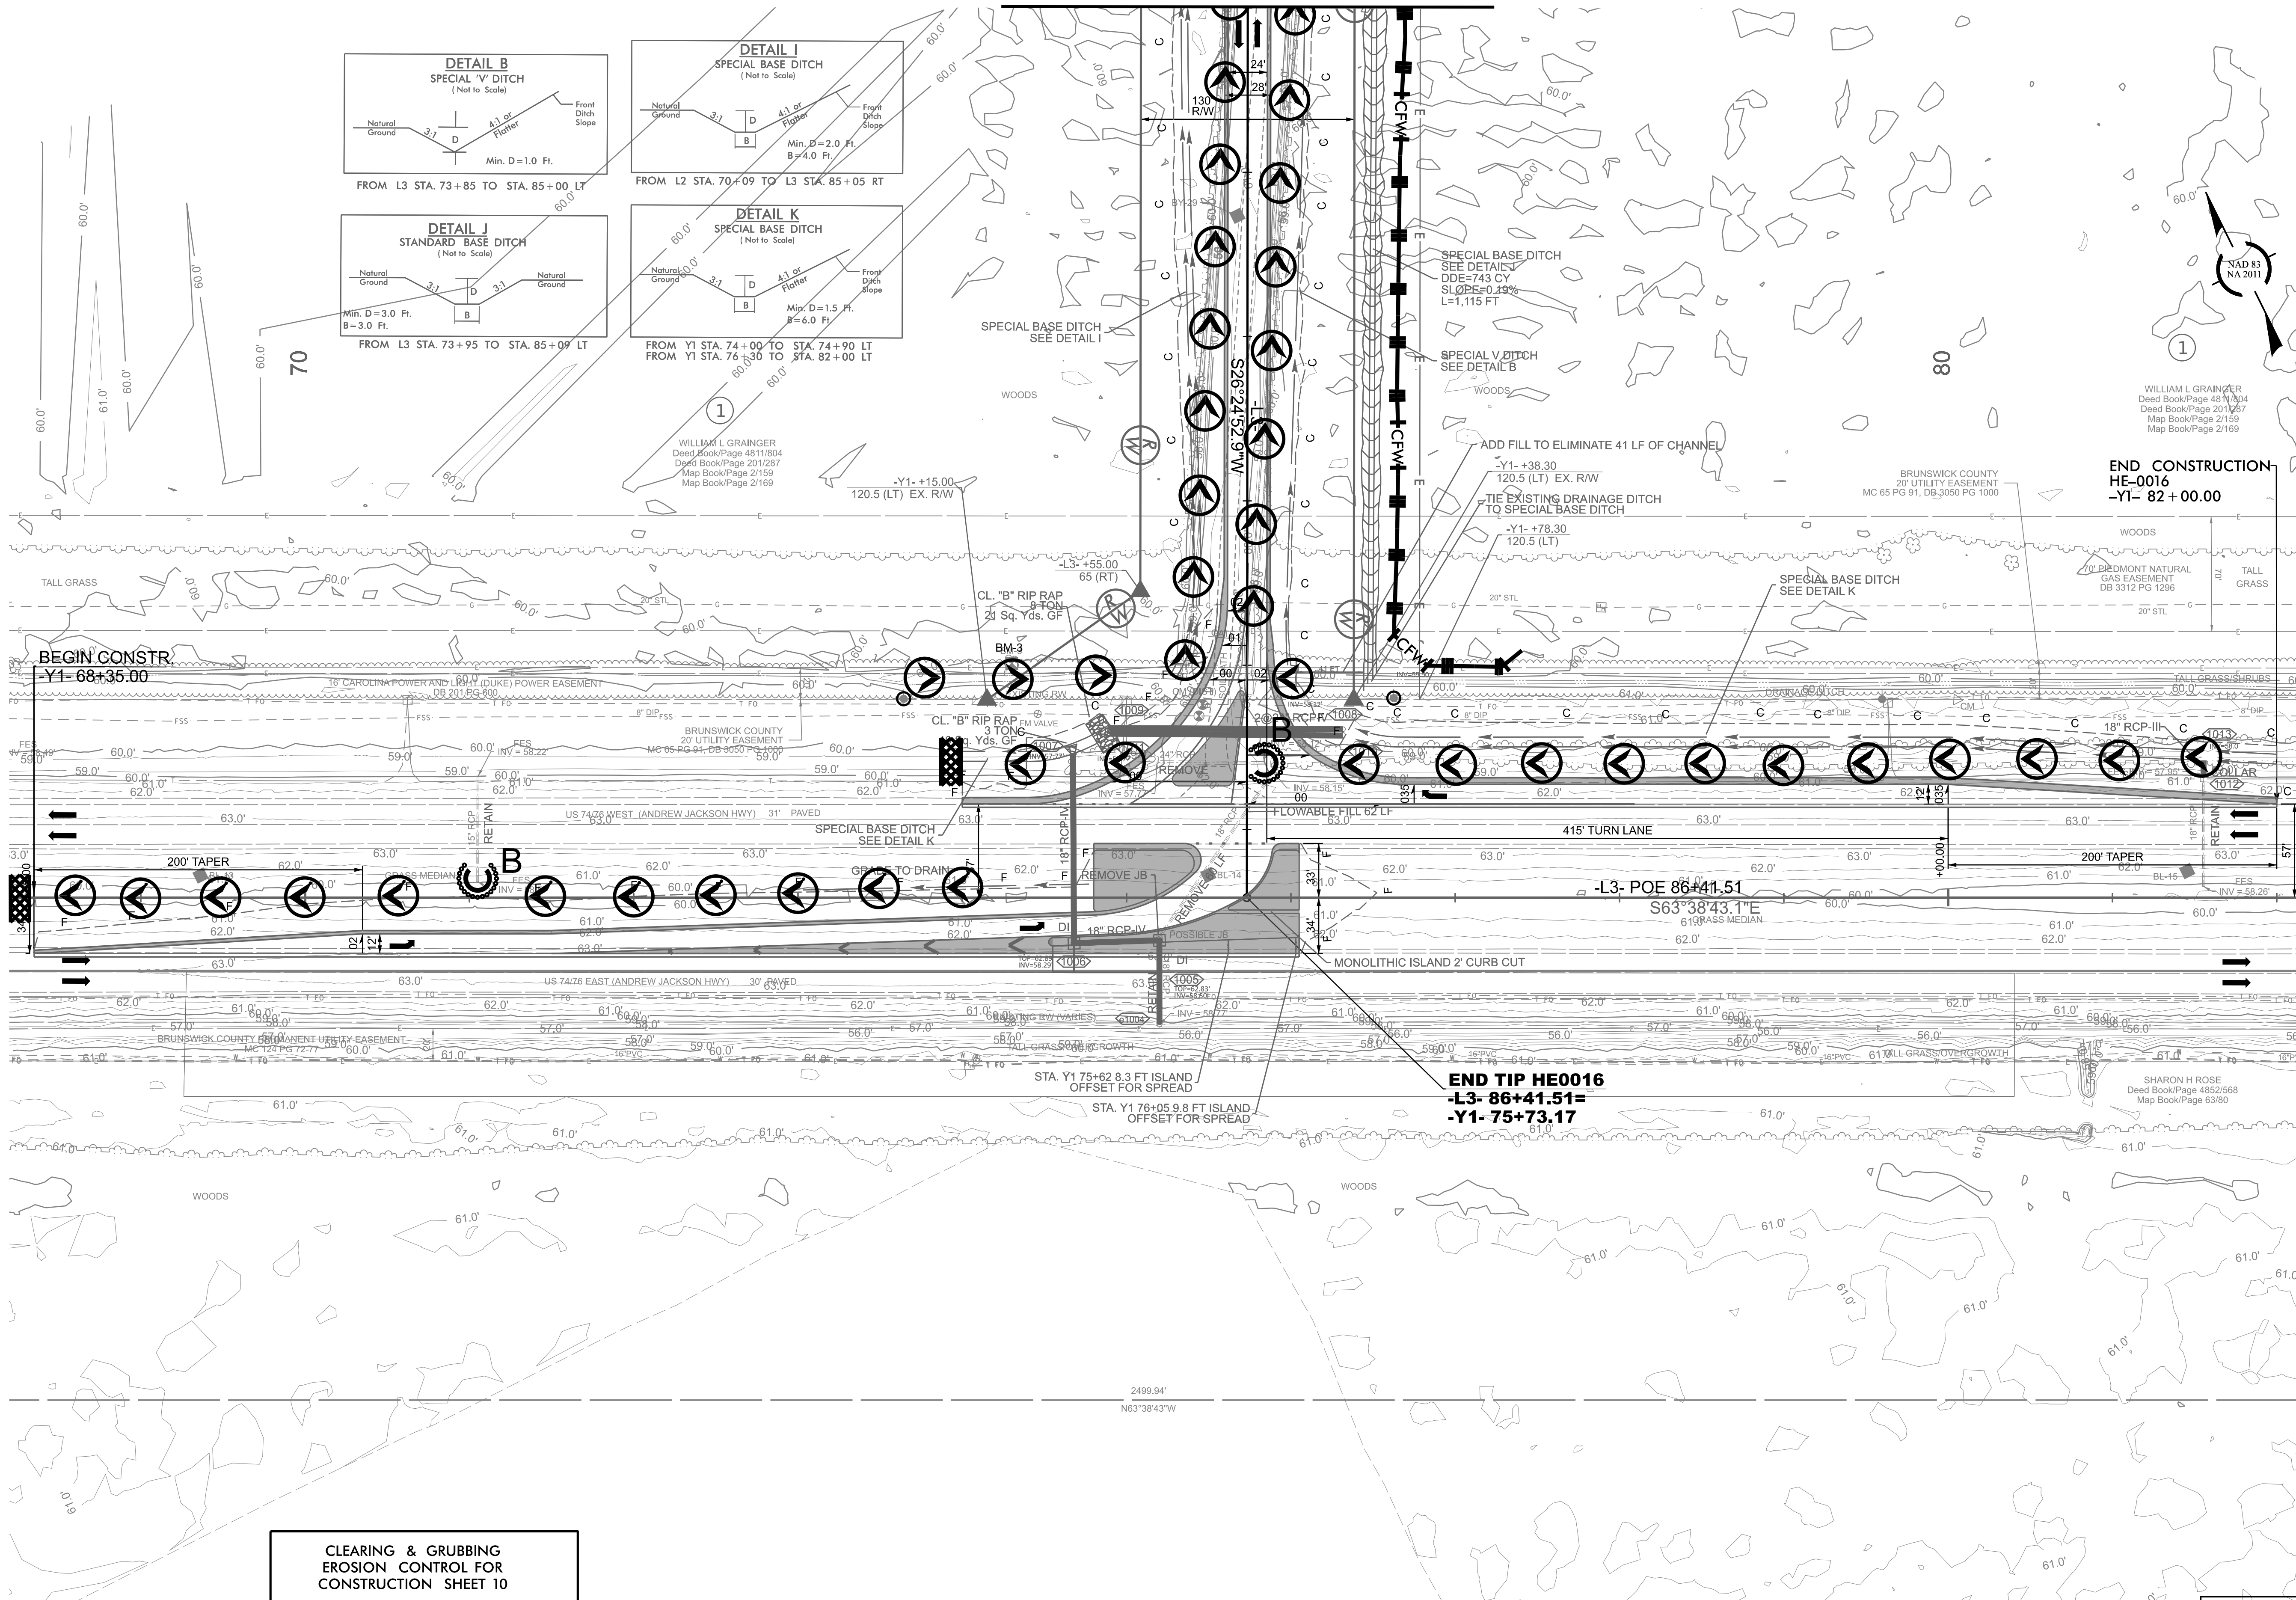

WILLIAM L GRAINGER
Deed Book/Page 4811/804
Deed Book/Page 201/287
Map Book/Page 2/159
Map Book/Page 2/169

WILLIAM L GRAINGER
Deed Book/Page 4811/804
Deed Book/Page 201/287
Map Book/Page 2/159
Map Book/Page 2/169

END CONSTRUCTION
HE-0016
-Y1- 82+00.00

END TIP HE0016
-L3- 86+41.51=
-Y1- 75+73.17

CLEARING & GRUBBING
EROSION CONTROL FOR
CONSTRUCTION SHEET 10

FOR -L- PROFILE, SEE SHEET NO. 014
FOR -Y1- PROFILE, SEE SHEET NO. 015 & 017