


NAD 83/NA 2011

CLEARING AND GRUBBING
EROSION CONTROL FOR
CONSTRUCTION SHEET 5

NOTE:
PLACE TEMPORARY ROCK SEDIMENT DAMS TYPE - B
AND TEMPORARY ROCK SILT CHECKS TYPE - A AT
DRAINAGE OUTLETS.

UTILIZE FABRIC INSERT INLET PROTECTIONS IN LIEU OF ROCK
INLET SEDIMENT TRAPS TYPE-C AS DIRECTED BY THE ENGINEER
TO AVOID IMPOUNDMENT OF RUNOFF IN ROADWAY OPEN
TO TRAFFIC

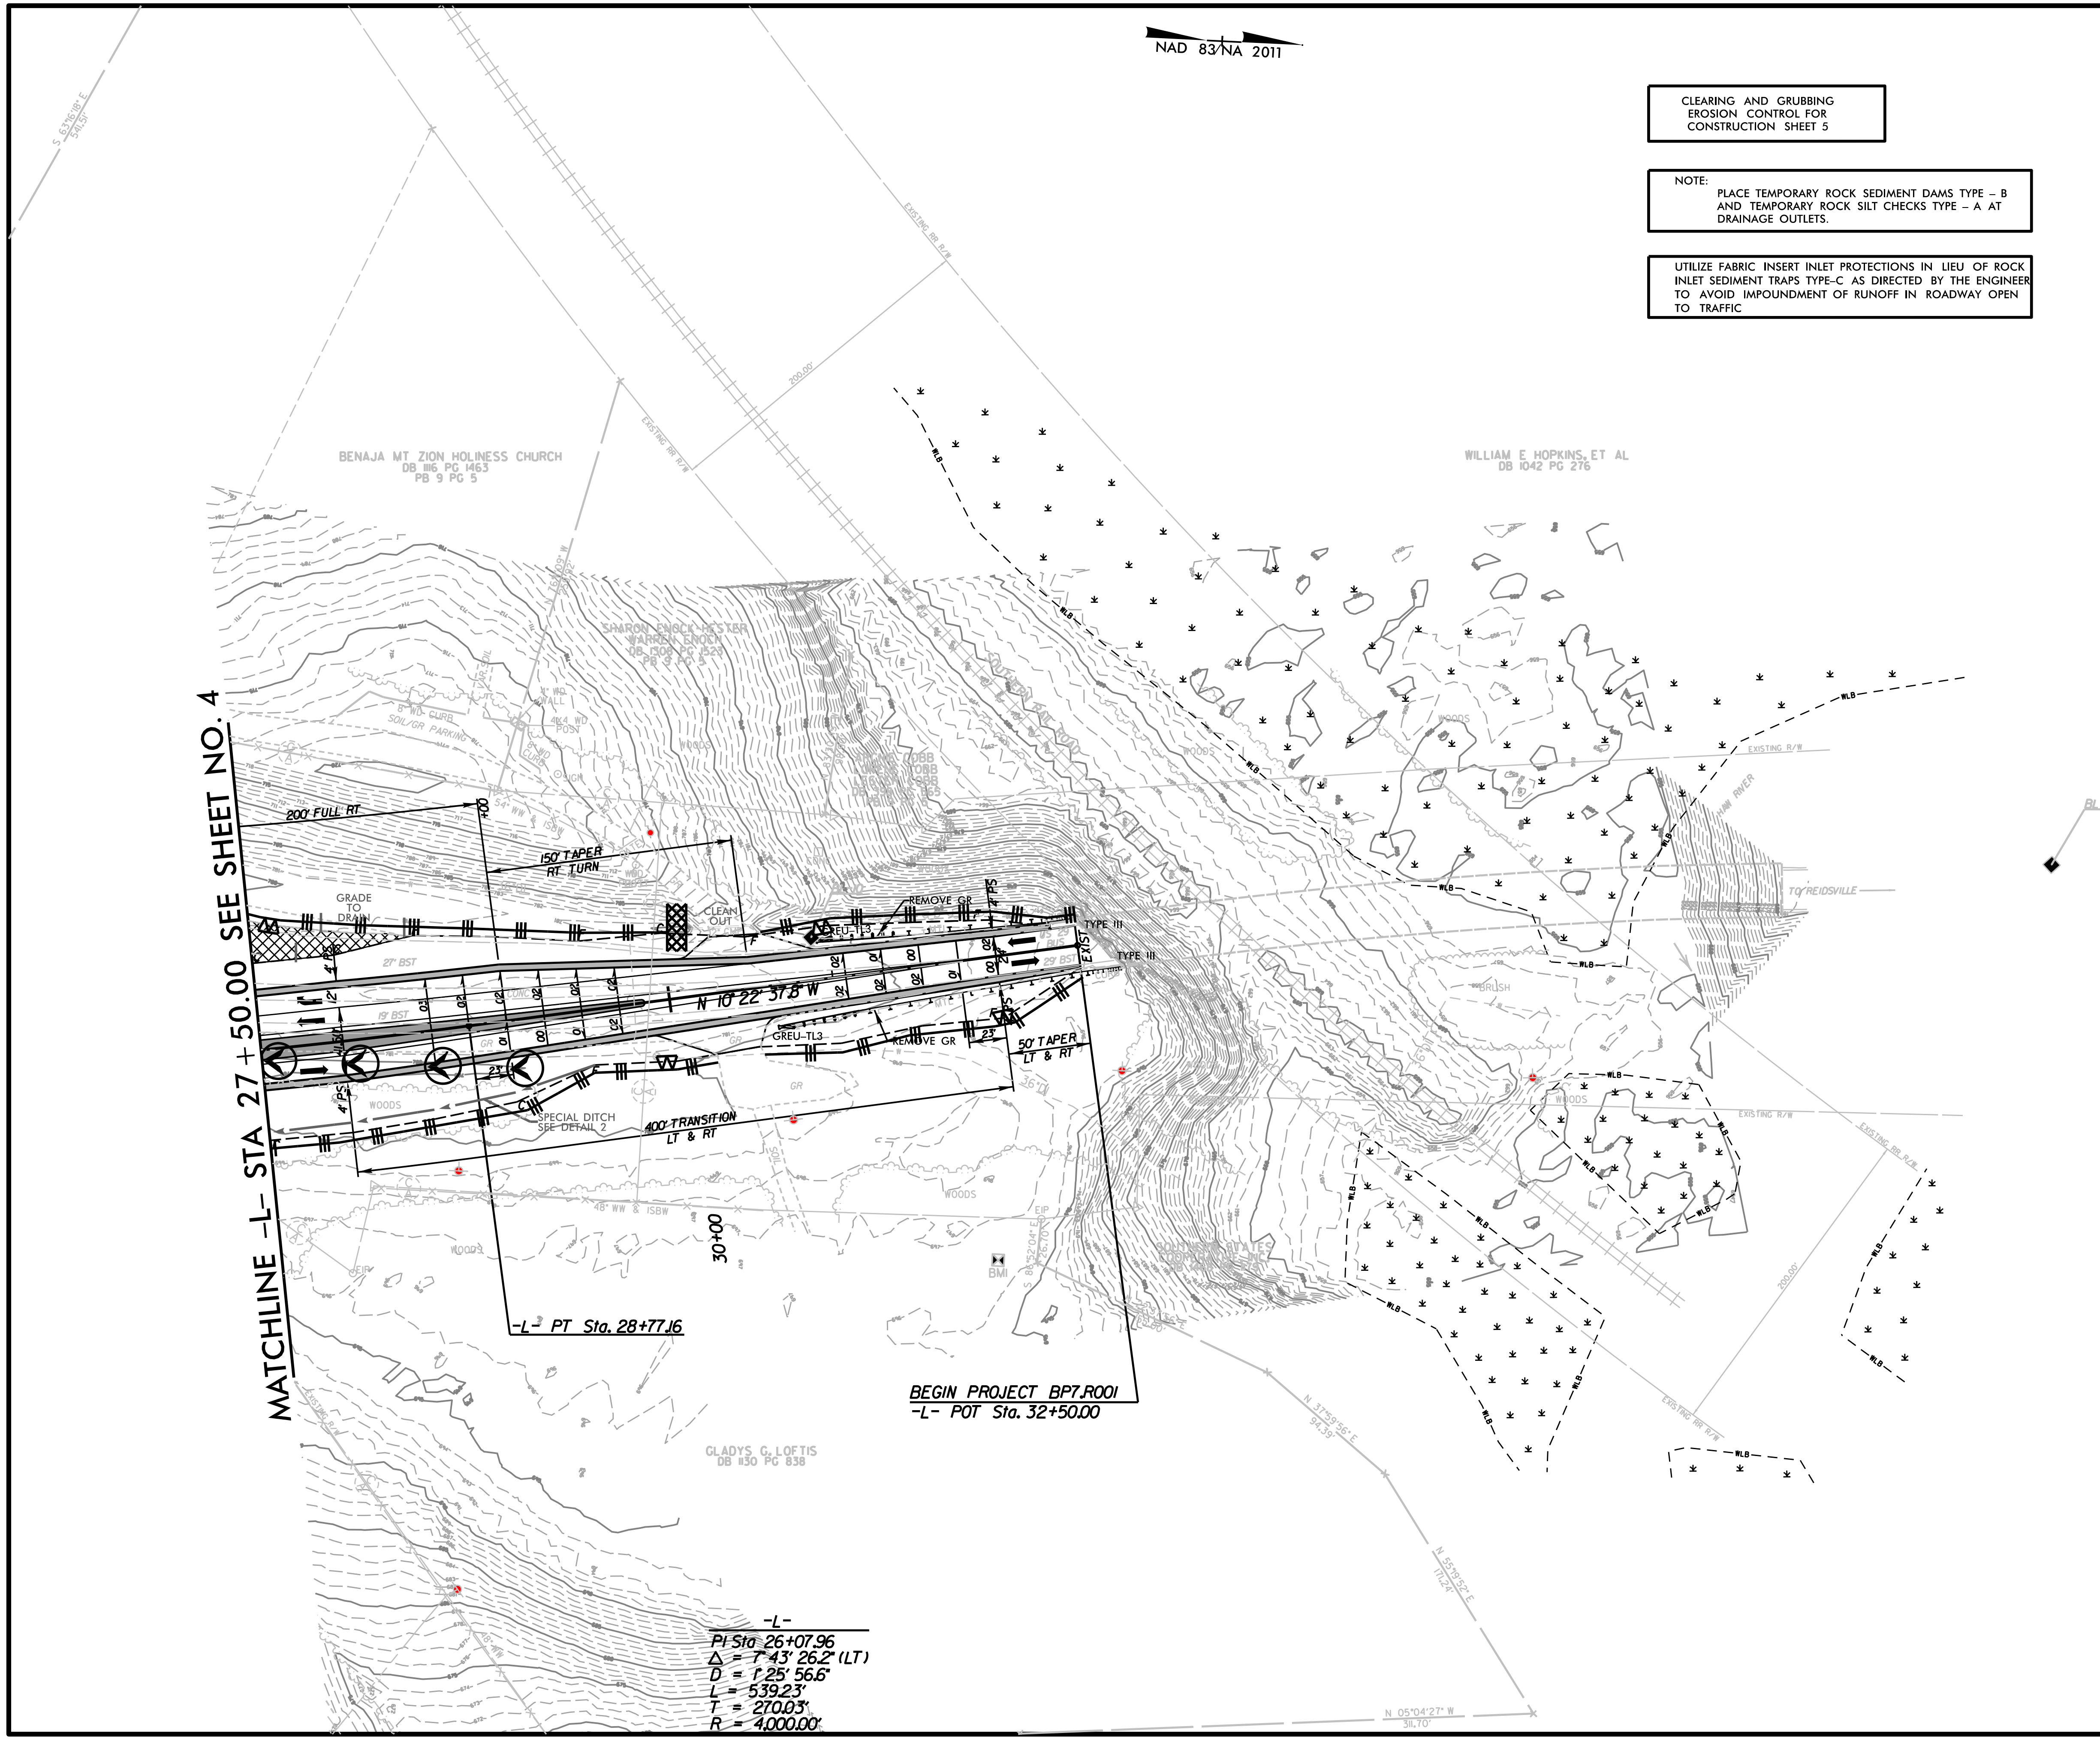

MATCHLINE -L- STA 27+50.00 SEE SHEET NO. 4

BENAJA MT ZION HOLINESS CHURCH
DB 116 PG 1463
PB 9 PG 5

WILLIAM E. HOPKINS, ET AL
DB 1042 PG 276

SHARON HOLINESS CHURCH
DB 1508 PG 222
PB 9 PG 5

GLADYS G. LOFTIS
DB #30 PG 838

BEGIN PROJECT BP7.R001
-L- POT Sta. 32+50.00

-L- PT Sta. 28+77.16

-L-
PI Sta 26+07.96
 $\Delta = 7' 43'' 26.2''$ (LT)
 $D = 1,25' 56.6''$
 $L = 539.23'$
 $T = 270.03'$
 $R = 4,000.00'$