



TIP PROJECT: BR-0099

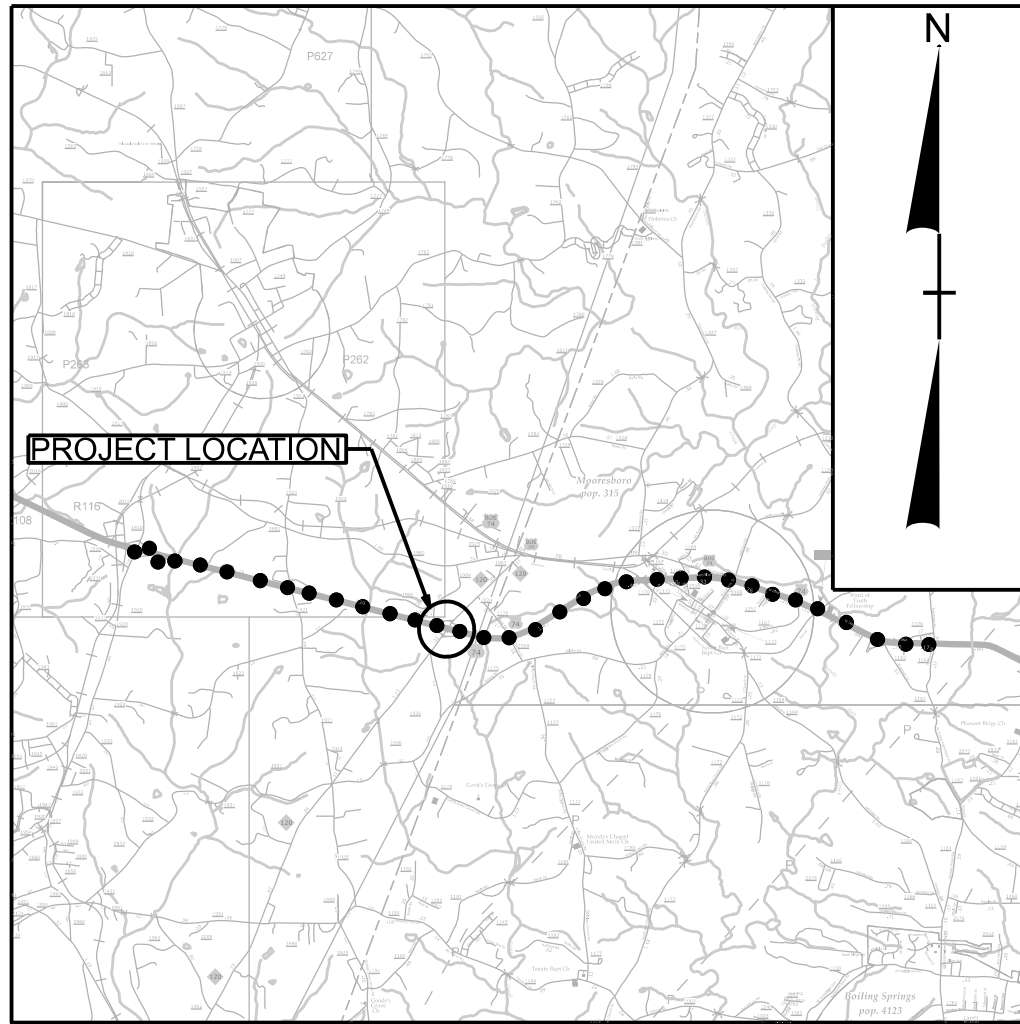

VICINITY MAP


NOT TO SCALE

● DETOUR

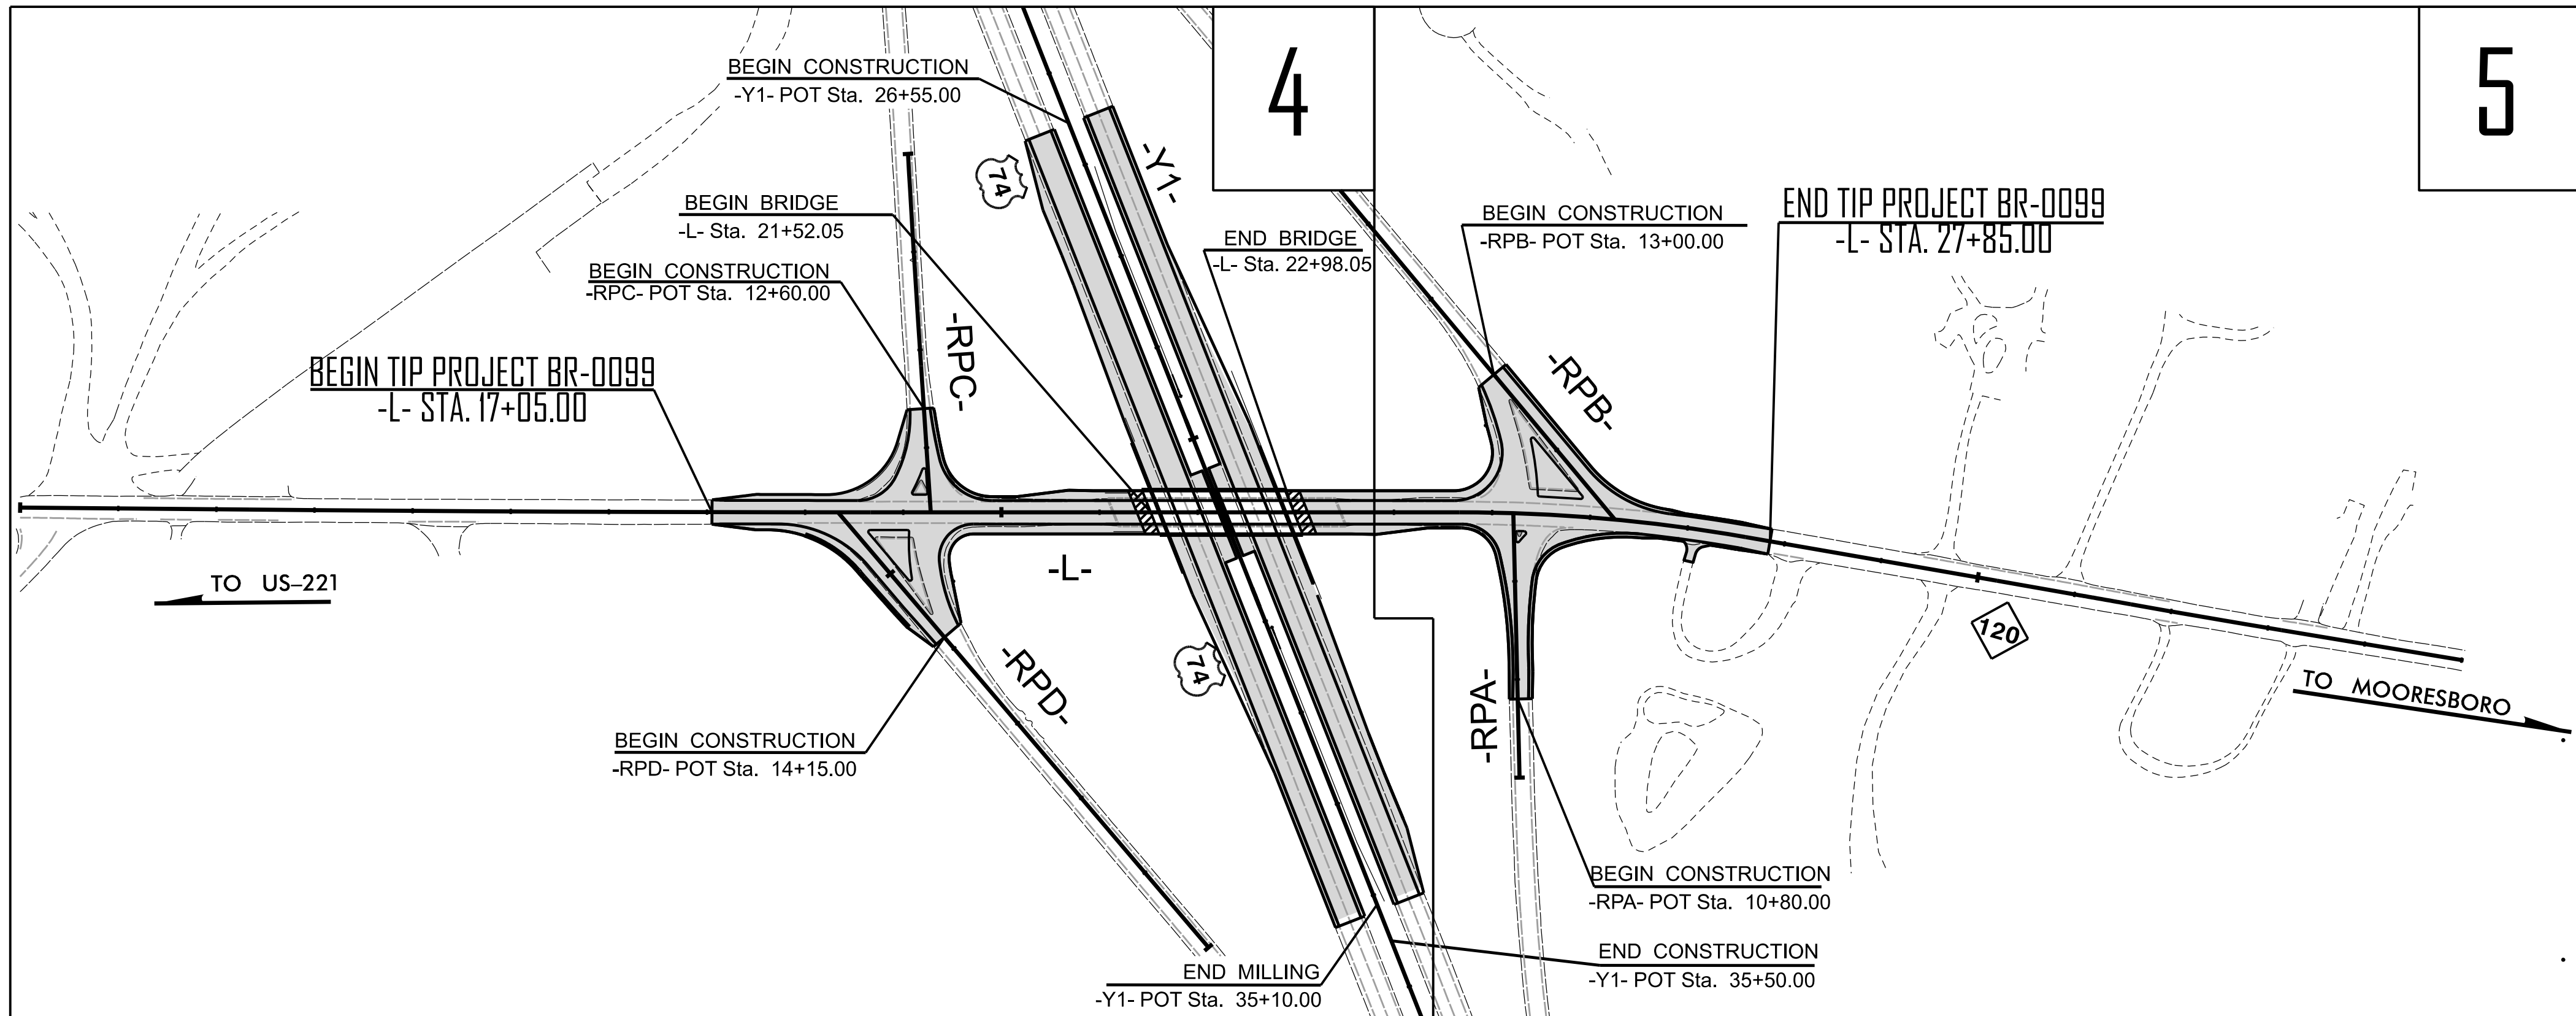

THIS PROJECT CONTAINS
EROSION CONTROL PLANS
FOR CLEARING AND
GRUBBING PHASE OF
CONSTRUCTION.

GRAPHIC SCALE

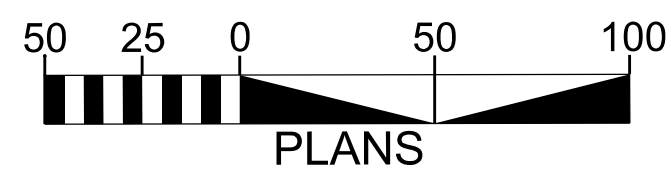

THESE EROSION AND SEDIMENT CONTROL PLANS COMPLY WITH
THE REGULATIONS SET FORTH BY THE NCG-010000 GENERAL
STORMWATER CONSTRUCTION PERMIT EFFECTIVE APRIL 1, 2024
AND ISSUED BY THE NORTH CAROLINA DEPARTMENT OF
ENVIRONMENTAL QUALITY DIVISION OF WATER RESOURCES.


STATE OF NORTH CAROLINA
DIVISION OF HIGHWAYS

PLAN FOR PROPOSED
HIGHWAY EROSION CONTROL

LOCATION: *BRIDGE No. 12 ON NC 120 OVER US 74 BYP*

TYPE OF WORK: *GRADING, DRAINAGE, PAVING AND STRUCTURE*

STATE	STATE PROJECT REFERENCE NO.	SHEET NO.	TOTAL SHEETS
N.C.	BR-0099	EC-1	
STATE PROJ. NO.	F. A. PROJ. NO.	DESCRIPTION	
67099.1.1	N/A	PE	
67099.2.1	N/A	R/W & UTILITY	

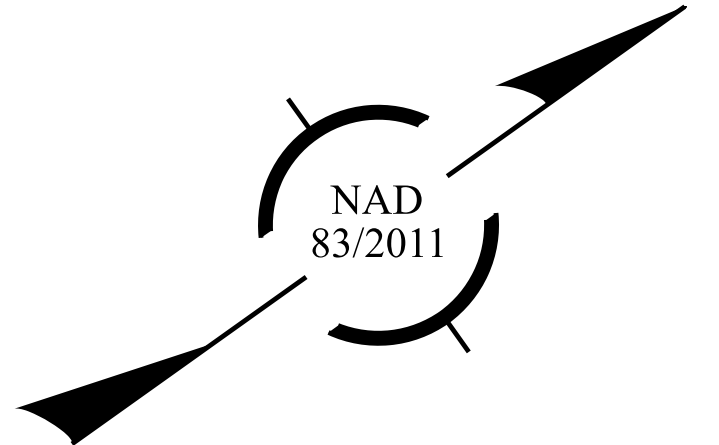

WSP

Prepared in the Office of:

WSP USA
434 FAYETTEVILLE STREET
SUITE 1500
RALEIGH, NC 27601

Designed by:

VIDYA MOHANDAS, PE 3404
NAME LEVEL III CERTIFICATION NO.

Roadway Standard Drawings

The "Roadway Standard Drawings"- Roadway Design Unit - N. C.
Department of Transportation - Raleigh, N. C., dated January 2024
and the latest revision thereto are applicable to this project and by
reference hereby are considered a part of these plans.