
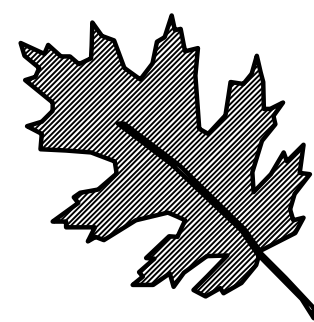


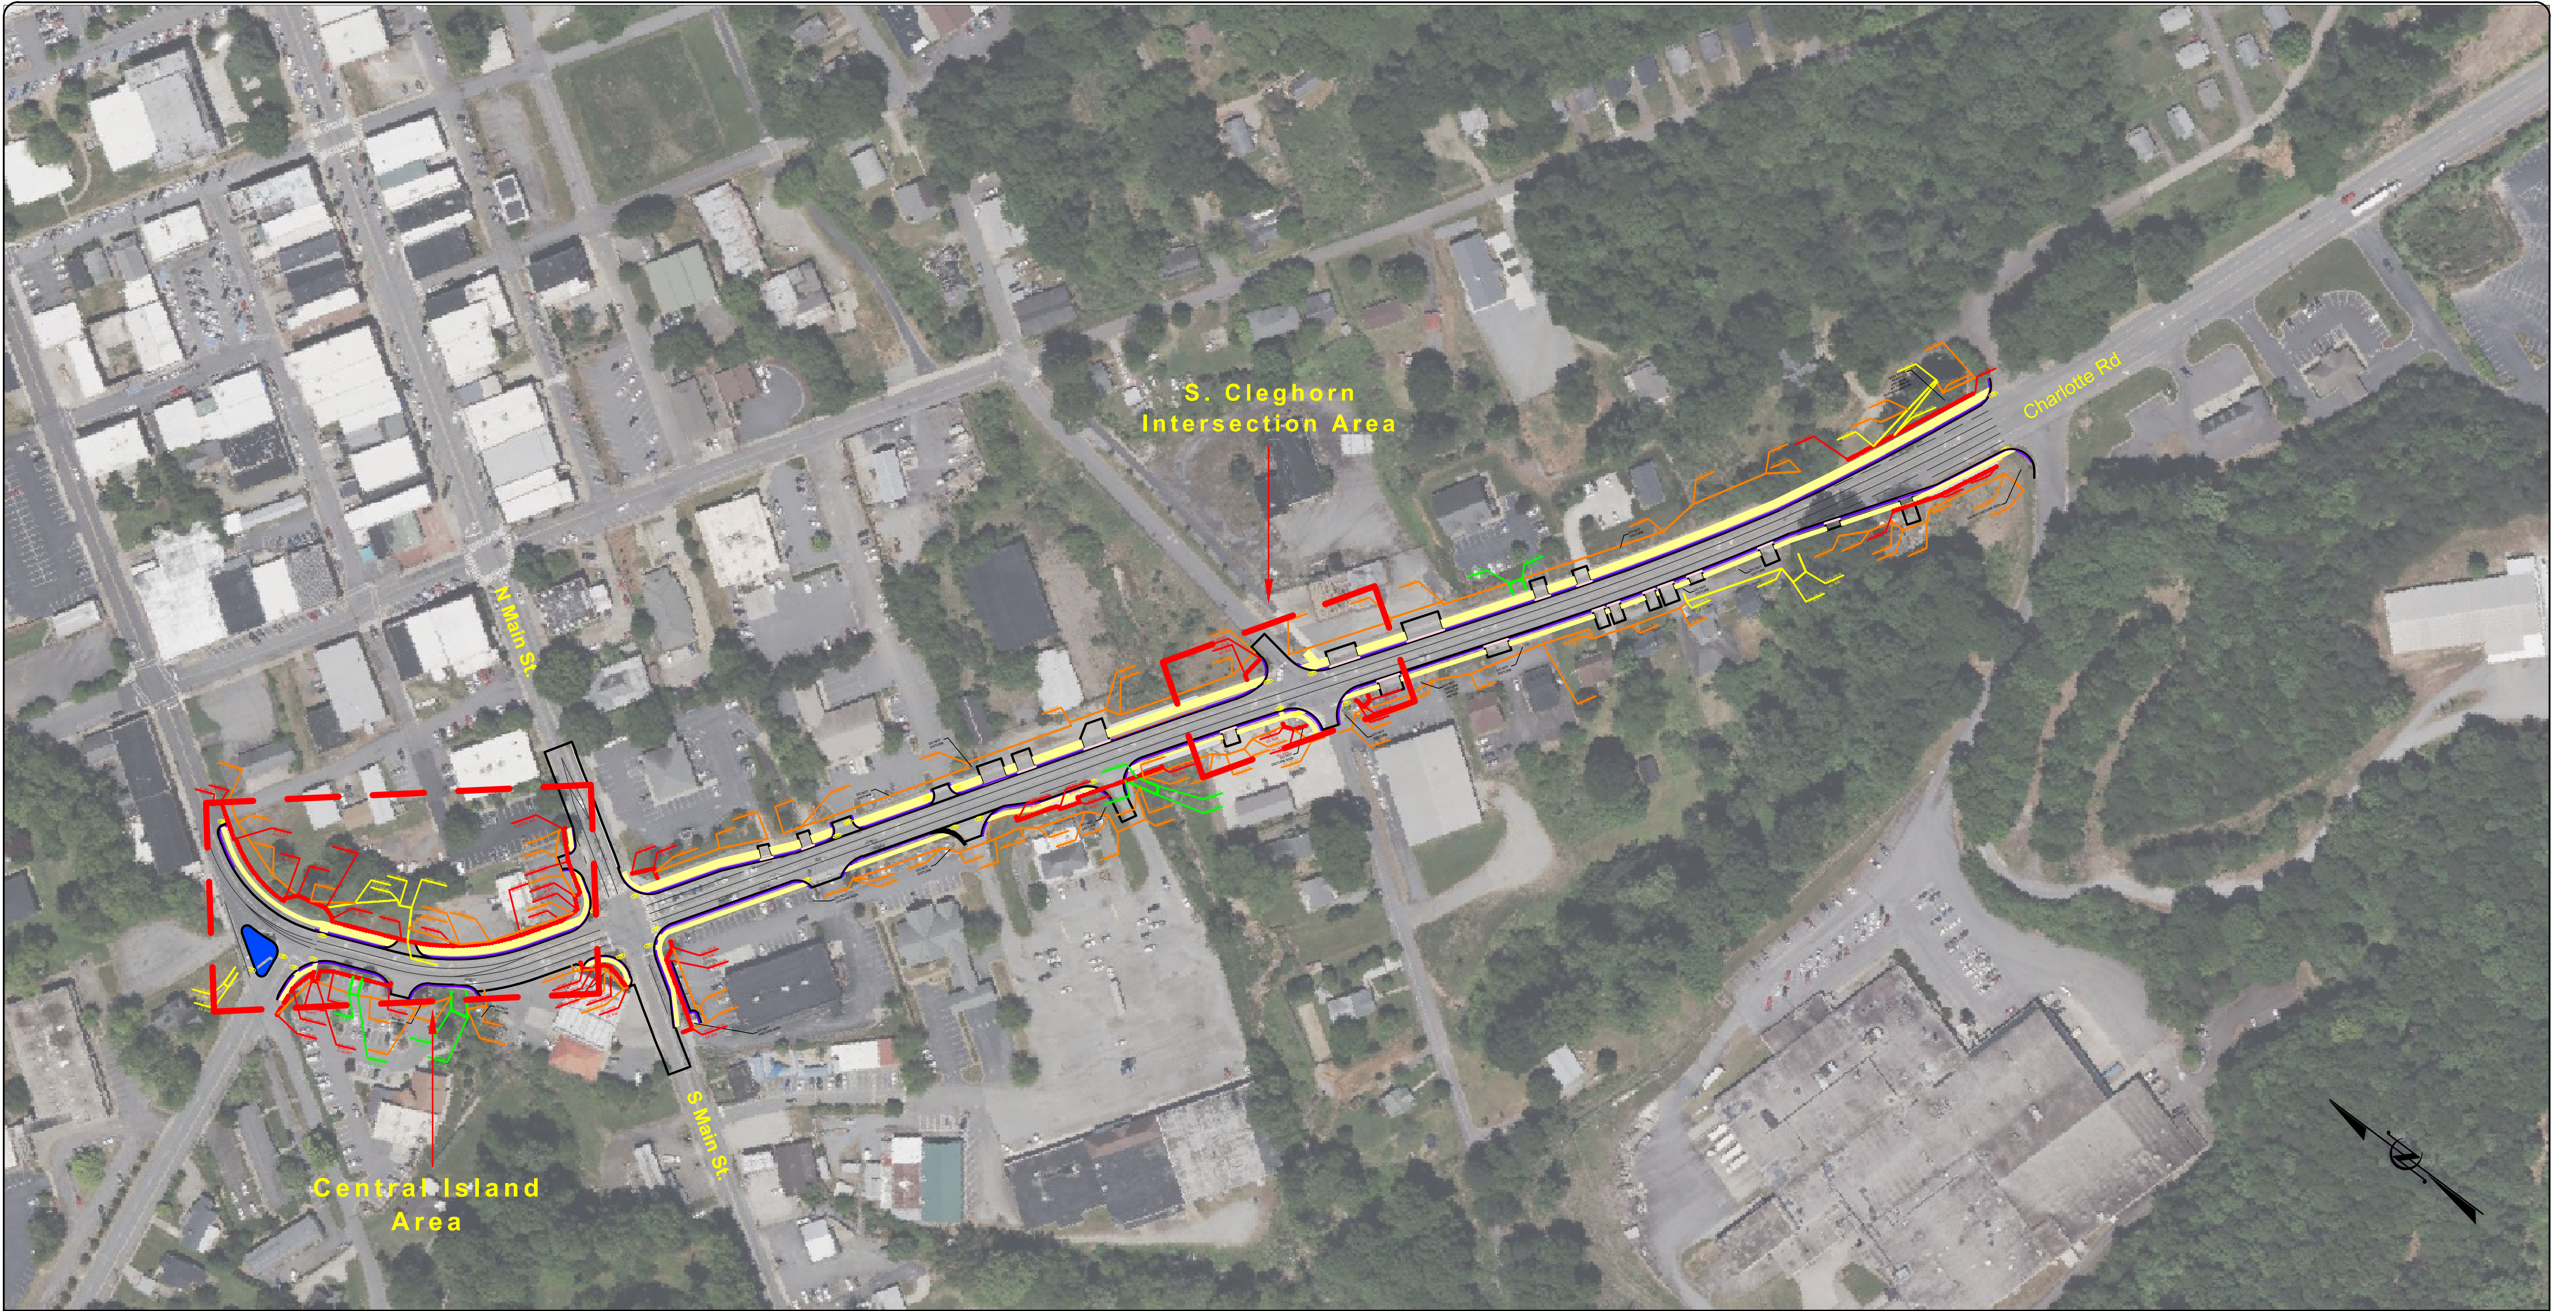

NCDOT - ROADSIDE ENVIRONMENTAL UNIT
AESTHETIC ENGINEERING SECTION
1557 MAIL SERVICE CENTER RALEIGH NC 27699-1557
PH: 919-707-2935 FAX: 919-715-2554
http://www.ncdot.org/doh/operations/dp_chief_eng/roadside/

HL0065: Rutherford US 221A Improvement
North Main St & South Main St
TIP #: HL0065

SHEET DESCRIPTION:

PREL. DESIGN DATE: 4/23/2026

FINAL DESIGN DATE: 4/23/2026

PROJECT DESIGNER:

Azad Atashi


PROJECT TEAM:

A. Sumter & T. Dunston

Area A Improvement

Site Plan

Scale: No Scale

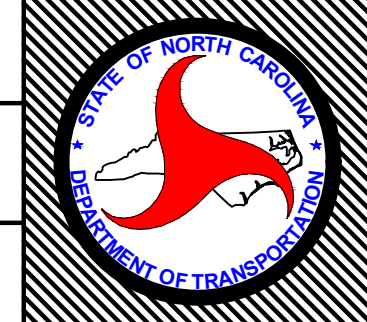

T.I.P. # HL0065

WBS # - - - - -

FED I.D. # - - - - -

SHEET NO:

L3

TOTAL SHEET NO:

L26