
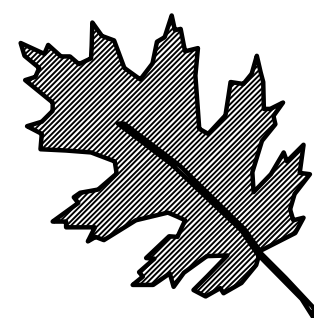


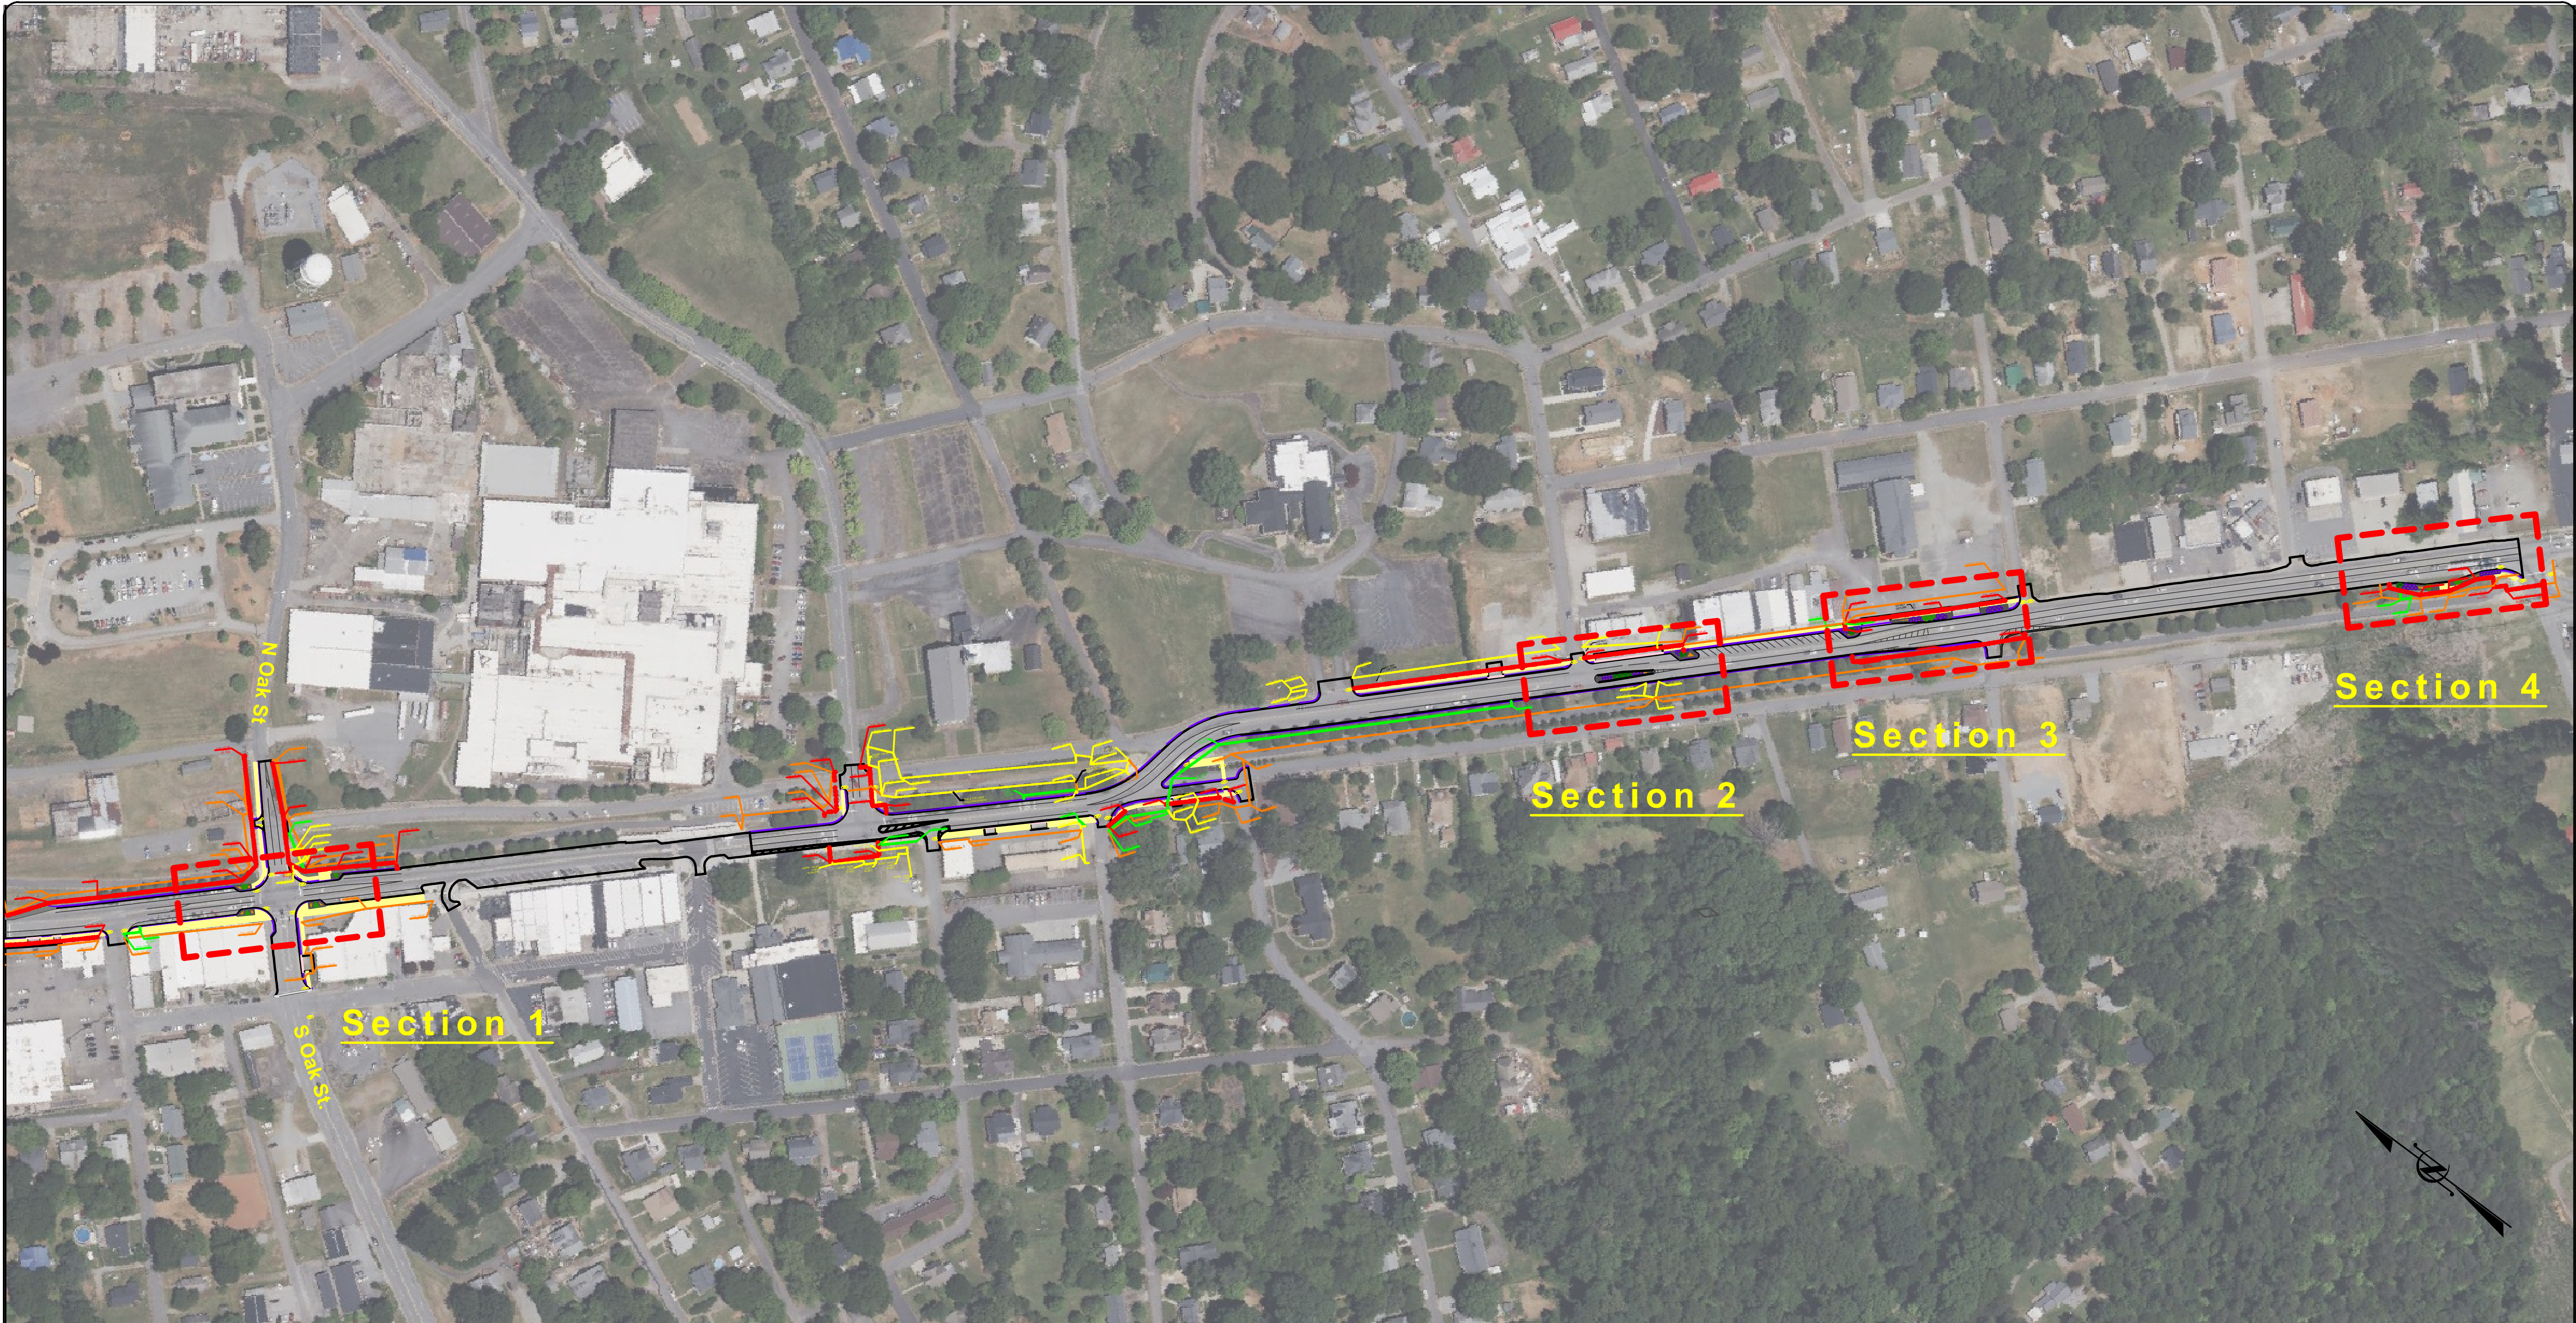


NCDOT - ROADSIDE ENVIRONMENTAL UNIT
AESTHETIC ENGINEERING SECTION
1557 MAIL SERVICE CENTER RALEIGH NC 27699-1557
PH: 919-707-2935 FAX: 919-715-2554
http://www.ncdot.org/doh/operations/dp_chief_eng/roadside/

HL0065: Rutherford US 221A Improvement
North Oak St & South Oak St
TIP #: HL0065

SHEET DESCRIPTION:

PREL. DESIGN DATE:	4/23/2026
FINAL DESIGN DATE:	4/23/2026
PROJECT DESIGNER:	Azad Atashi
PROJECT TEAM:	A. Sumter & T. Dunston

Area C
Improvement Site Plan
Scale: No Scale

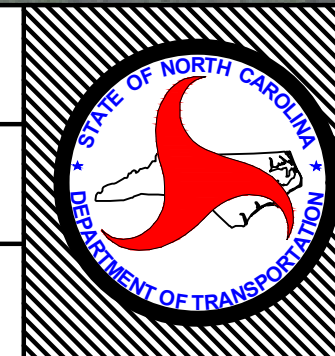

T.I.P. #	HL0065
WBS #	-----
FED I.D. #	-----
SHEET NO:	L16
TOTAL SHEET NO:	L26