


TIP PROJECT: U-5810

CONTRACT: C204504

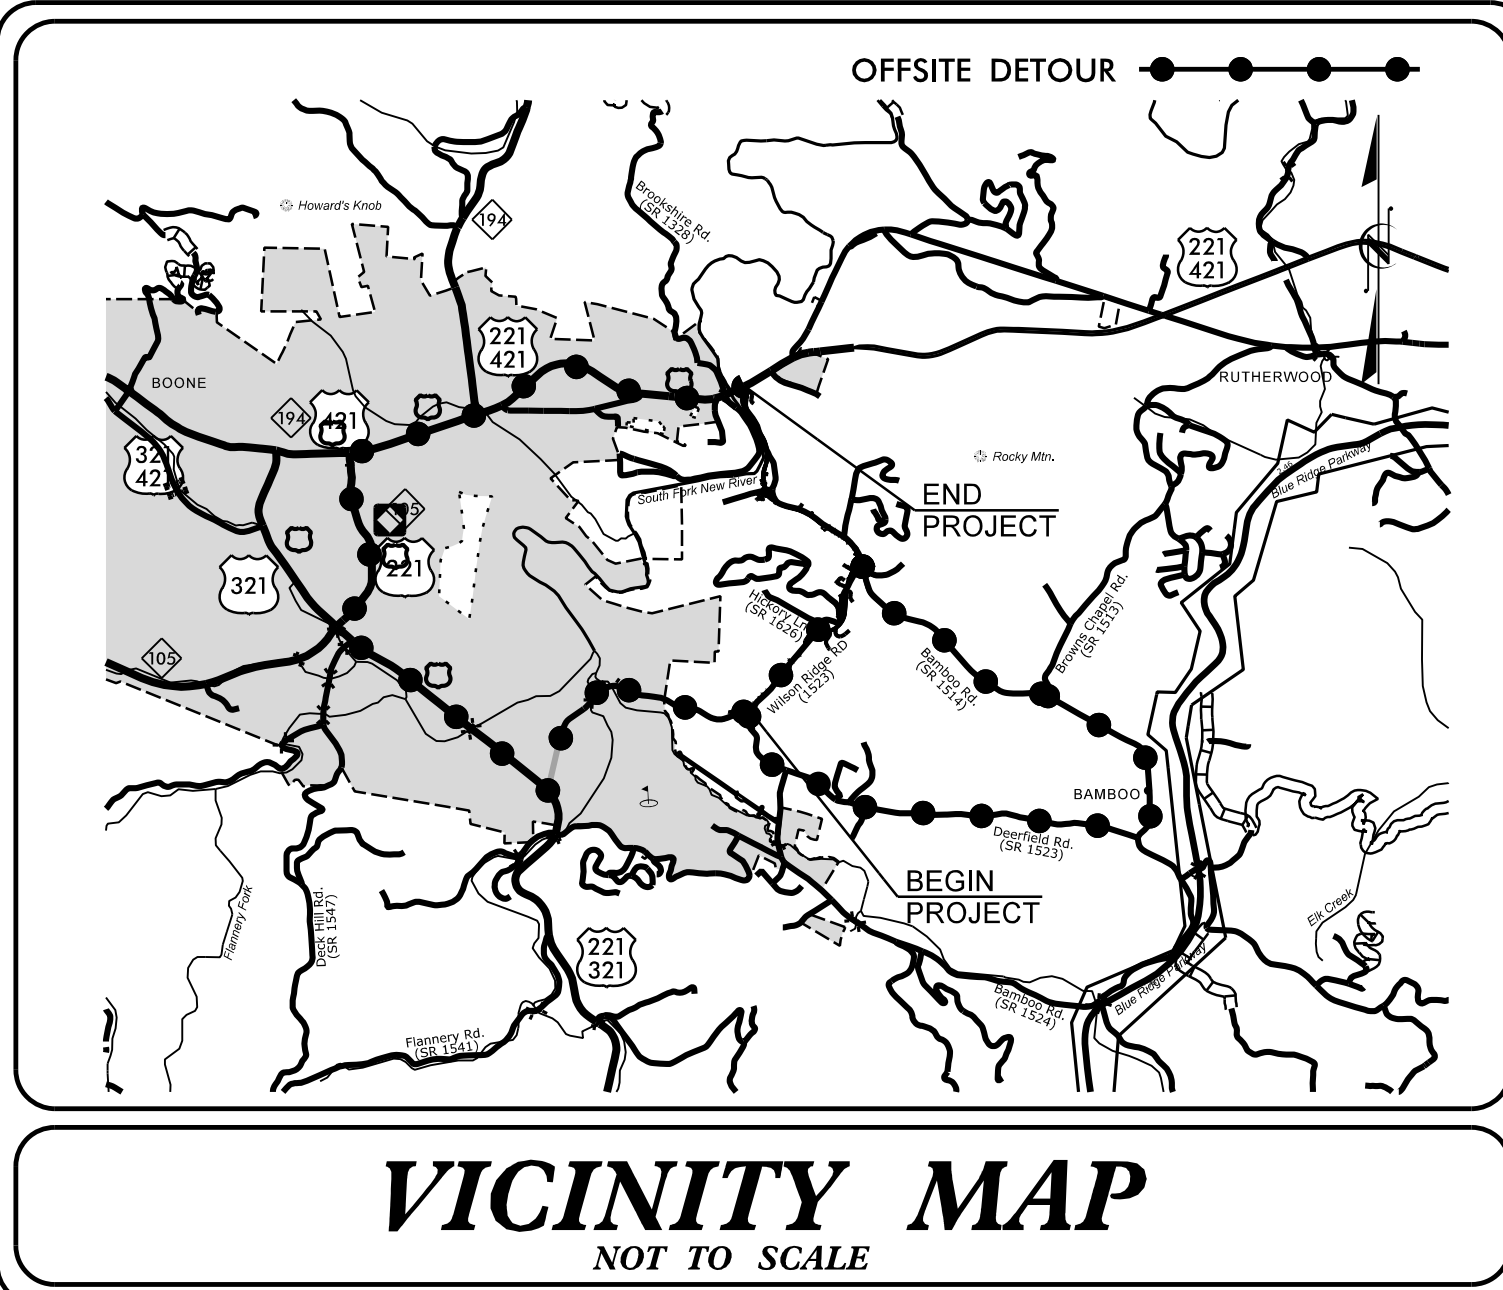

VICINITY MAP
NOT TO SCALE

STATE OF NORTH CAROLINA
DIVISION OF HIGHWAYS



PLAN FOR PROPOSED
HIGHWAY EROSION CONTROL

WATAUGA COUNTY

LOCATION: SR 1514 (BAMBOO ROAD)/SR 1523 (WILSON RIDGE ROAD)
FROM SR 1522 (DEERFIELD ROAD) TO US 421/US 221

TYPE OF WORK: GRADING, PAVING, WIDENING, DRAINAGE,
RETAINING WALL, SIGNALS, & UTILITIES

STATE	STATE PROJECT REFERENCE NO.	SHEET NO.	TOTAL SHEETS
N.C.	U-5810	EC-1	
STATE PROJ. NO.	F.A. PROJ. NO.	DESCRIPTION	
44383.1.1		PE	
44383.2.1		R/W	
44383.2.2		UTILITIES	
44383.3.1	4438301	CONSTRUCTION	

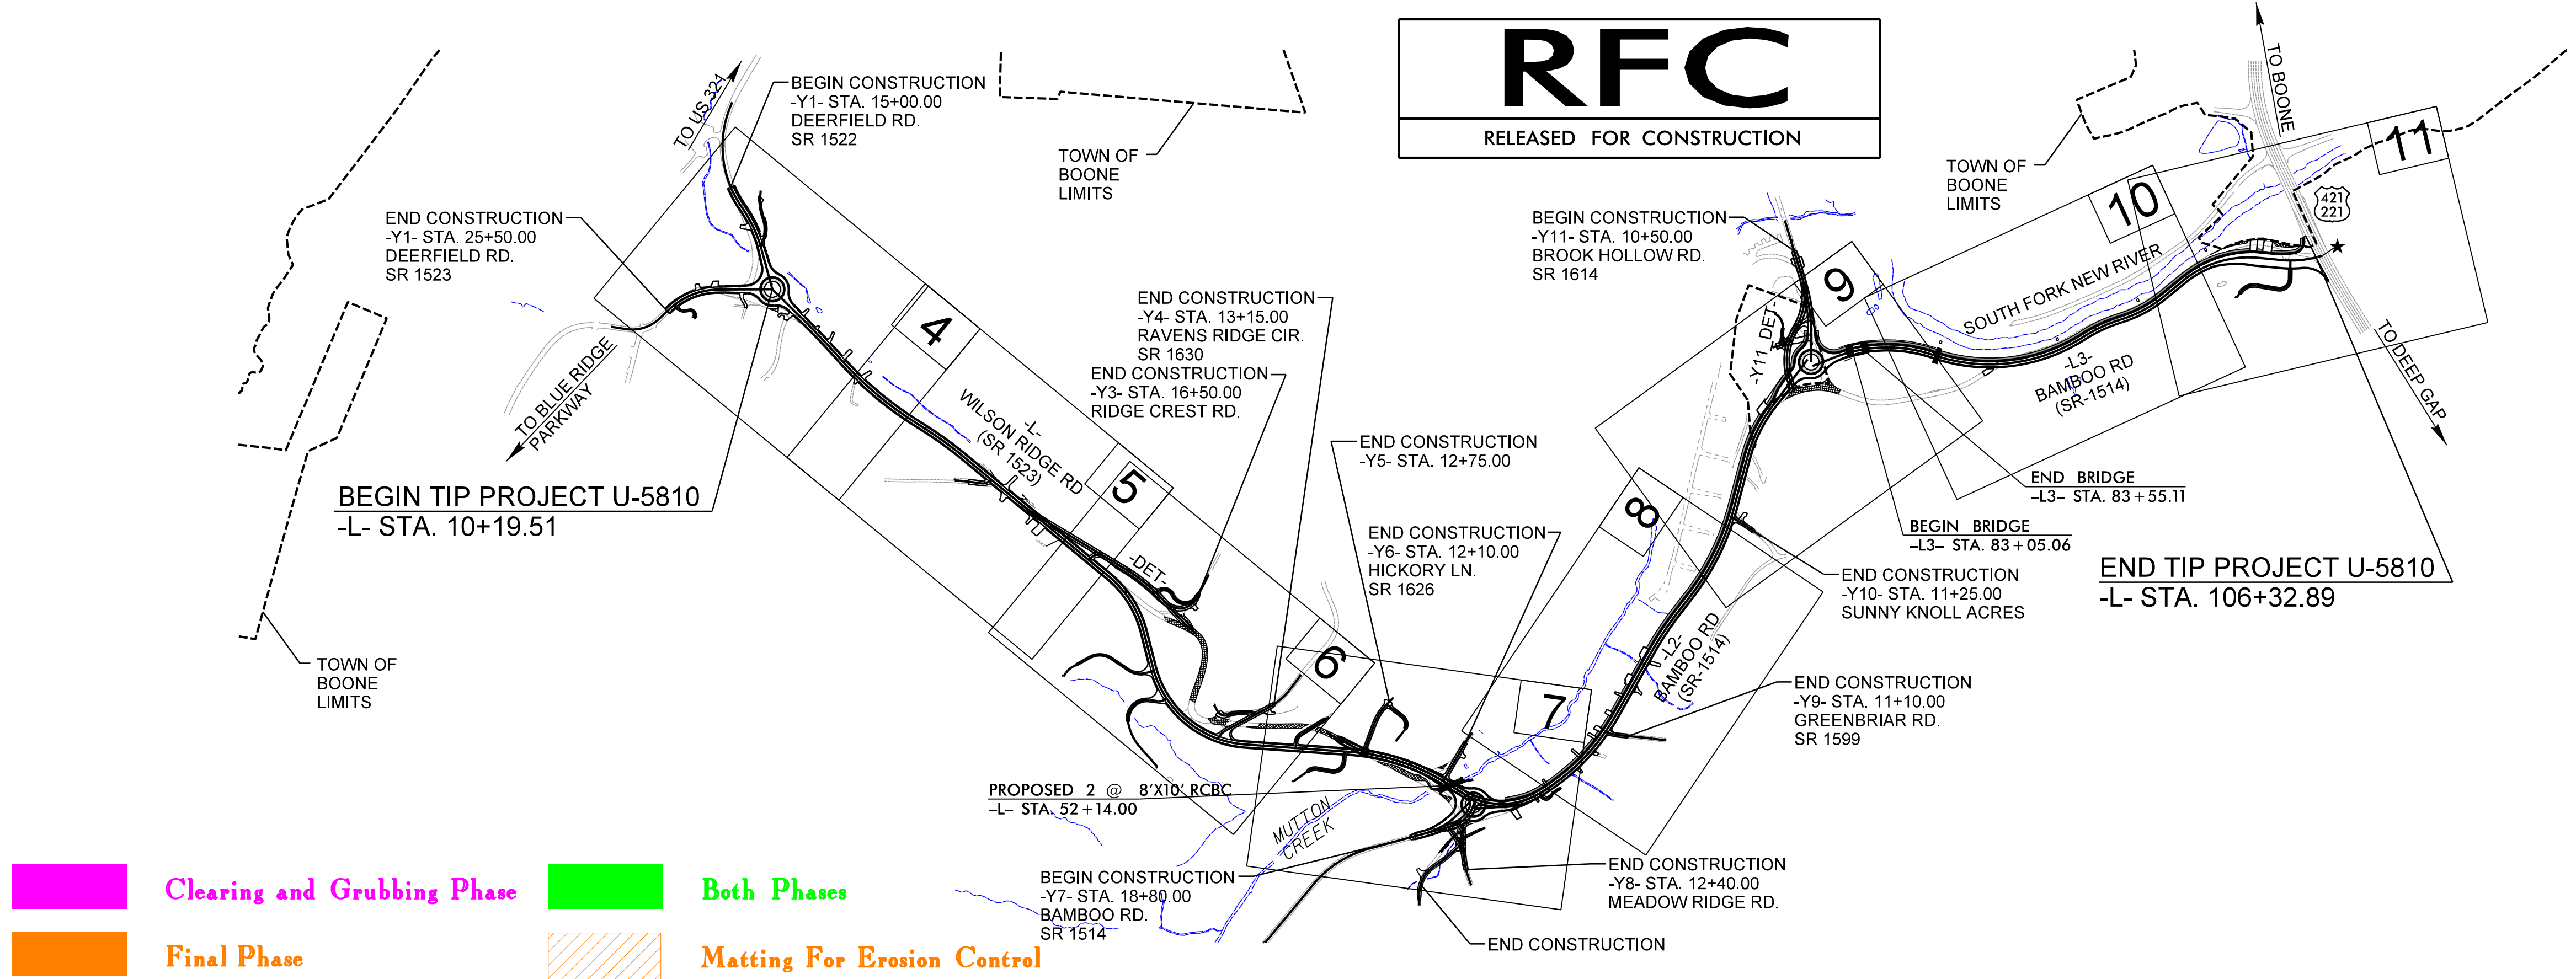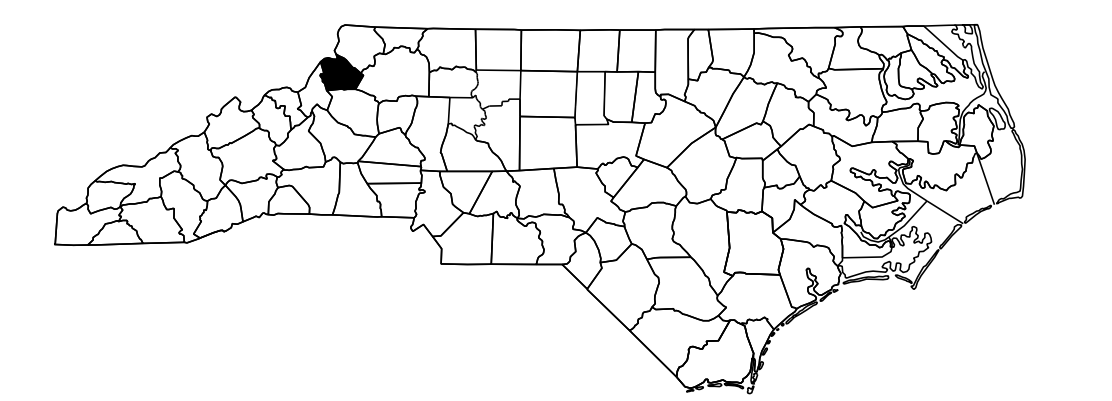


THIS PROJECT CONTAINS
EROSION CONTROL PLANS
FOR CLEARING AND
GRUBBING PHASE OF
CONSTRUCTION.

THIS PROJECT HAS
BEEN DESIGNED TO
SENSITIVE WATERSHED
STANDARDS.

ENVIRONMENTALLY
SENSITIVE AREA(S) EXIST
ON THIS PROJECT

Refer To E. C. Special Provisions
for Special Considerations.

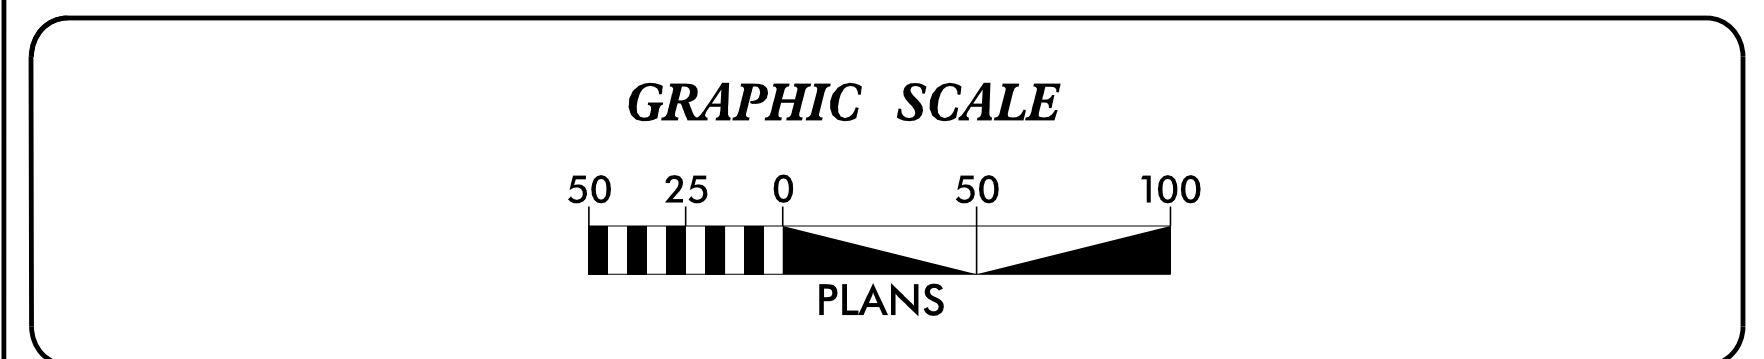

THESE EROSION AND SEDIMENT CONTROL PLANS COMPLY
WITH THE REGULATIONS SET FORTH BY THE NCG 010000 GENERAL
STORMWATER CONSTRUCTION PERMIT ISSUED BY THE NORTH
CAROLINA DEPARTMENT OF ENVIRONMENTAL QUALITY DIVISION
OF ENERGY, MINERAL, AND LAND RESOURCES.



Prepared In the Office of:
RK&K, LLP
8601 SIX FORKS ROAD, SUITE 700
RALEIGH, NORTH CAROLINA 27609
NC LINCENSE NO. F-0112
1-888-521-4455 OR 919-878-9560

Designed by:
COURTLAND A. HOFFMAN, P.E. 4312
NAME LEVEL III CERTIFICATION NO.

Roadway Standard Drawings

The "Roadway Standard Drawings"- Roadway Design Unit - N. C.
Department of Transportation - Raleigh, N. C., dated January 2024
and the latest revision thereto are applicable to this project and by
reference hereby are considered a part of these plans.