

8/17/99
R:\2026\Hydraulics\CADD\PSH\EC\U-5810-EC.psh04.dgn
2/24/2026
R:\2026\Hydraulics\CADD\PSH\EC\U-5810-EC.psh04.dgn

PROJECT REFERENCE NO.	SHEET NO.
U-5810	EC-4/CONST.4
RW SHEET NO.	
ROADWAY DESIGN ENGINEER	HYDRAULICS ENGINEER

CLEARING AND GRUBBING
EROSION CONTROL FOR
CONSTRUCTION SHEET 4

NOTE:
PLACE TEMPORARY ROCK SEDIMENT DAMS TYPE - B
AND TEMPORARY ROCK SILT CHECKS TYPE - A AT
DRAINAGE OUTLETS.

NOTE: INSTALL STANDARD DITCH AT L STA. 11+86 LT AND
54" WELDED STEEL CROSSPIPE IN CLEARING AND
GRUBBING PHASE.


NOTE: INSTALL CHANNEL CHANGE AT Y1 STA. 18+40 TO 19+70 LT,
66" WELDED STEEL, AND 66" OUTLET CHANNEL IN CLEARING AND
GRUBBING PHASE.

36 x 18 x 3
1.5 inch Skimmer
with 0.625 inch
Orifice Diameter
4 ft. weir
ID 0403

ENVIRONMENTALLY SENSITIVE AREA
SEE PROJECT SPECIAL PROVISIONS

BEGIN TIP PROJECT U-5810
-L- Sta. 10+19.51

MATCHLINE -L- STA. 18+00 SEE SHEET 5

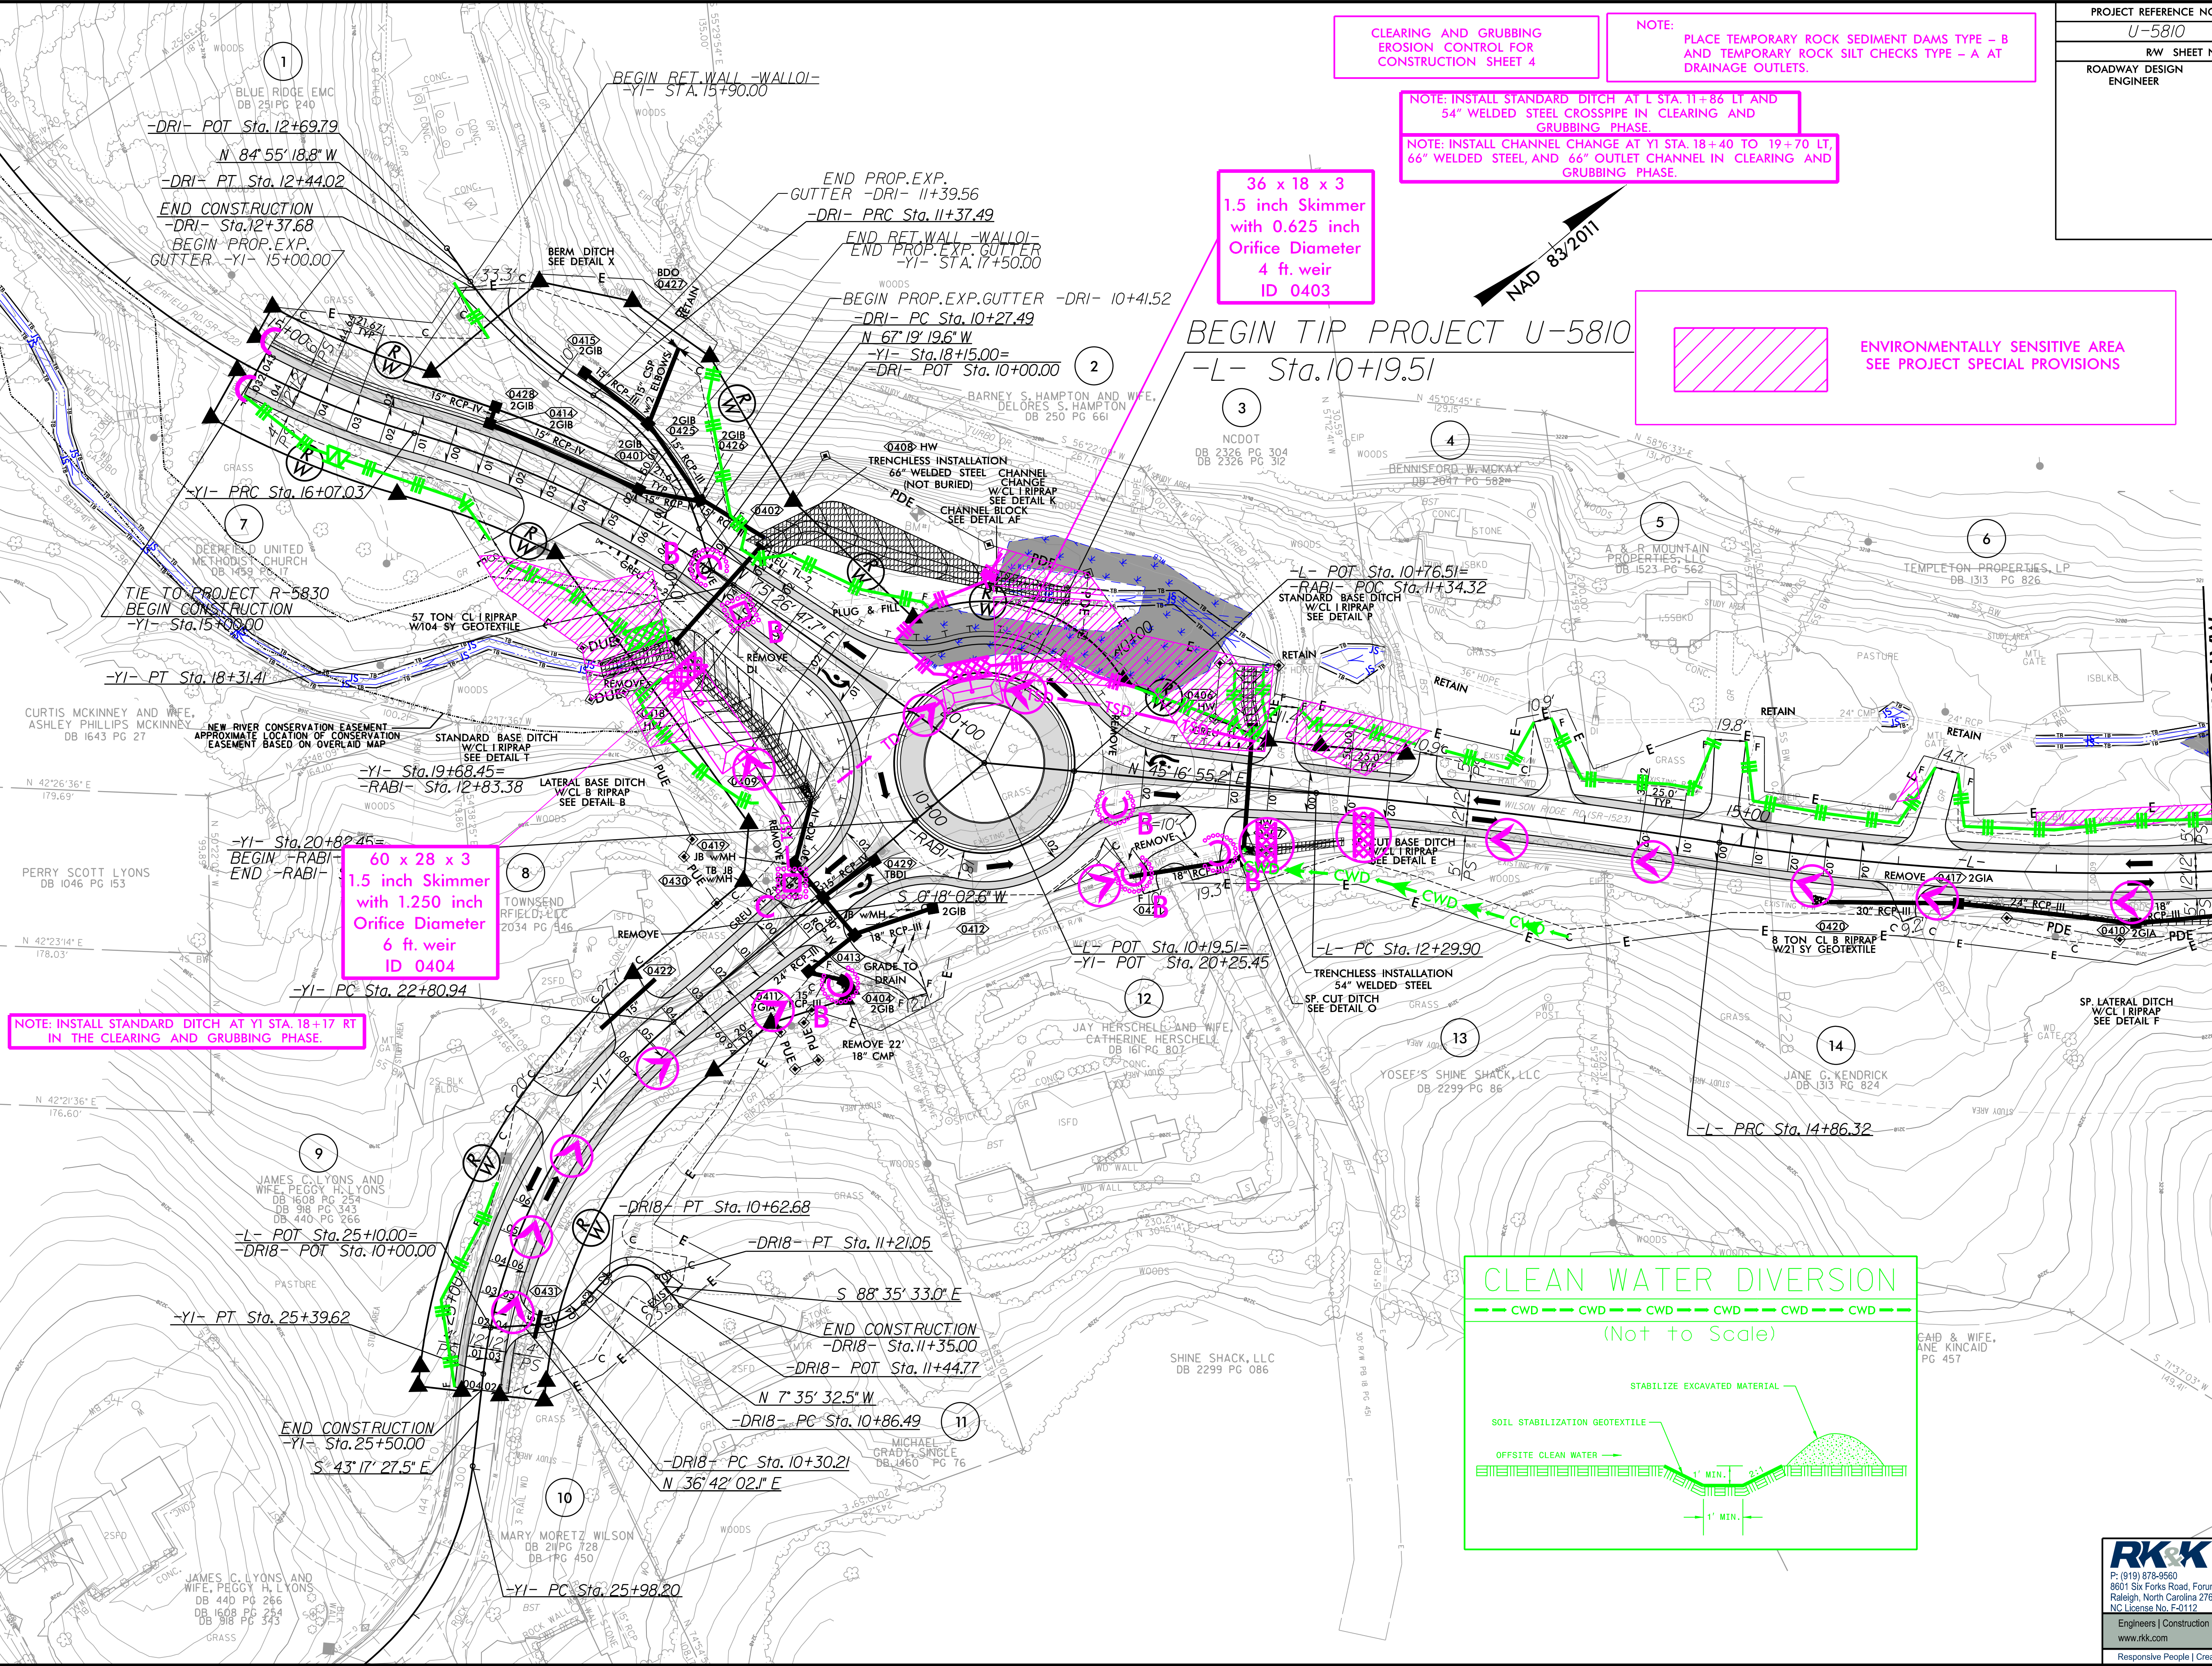

NOTE: INSTALL STANDARD DITCH AT Y1 STA. 18+17 RT
IN THE CLEARING AND GRUBBING PHASE.

CLEAN WATER DIVERSION
(Not to Scale)

