



8/17/99

7/24/2026
R:\proj\Hydraulics\CADD\PSH\EC\U-5810_EC_psh11.dgn
choi.m

CLEARING AND GRUBBING
EROSION CONTROL FOR
CONSTRUCTION SHEET 11

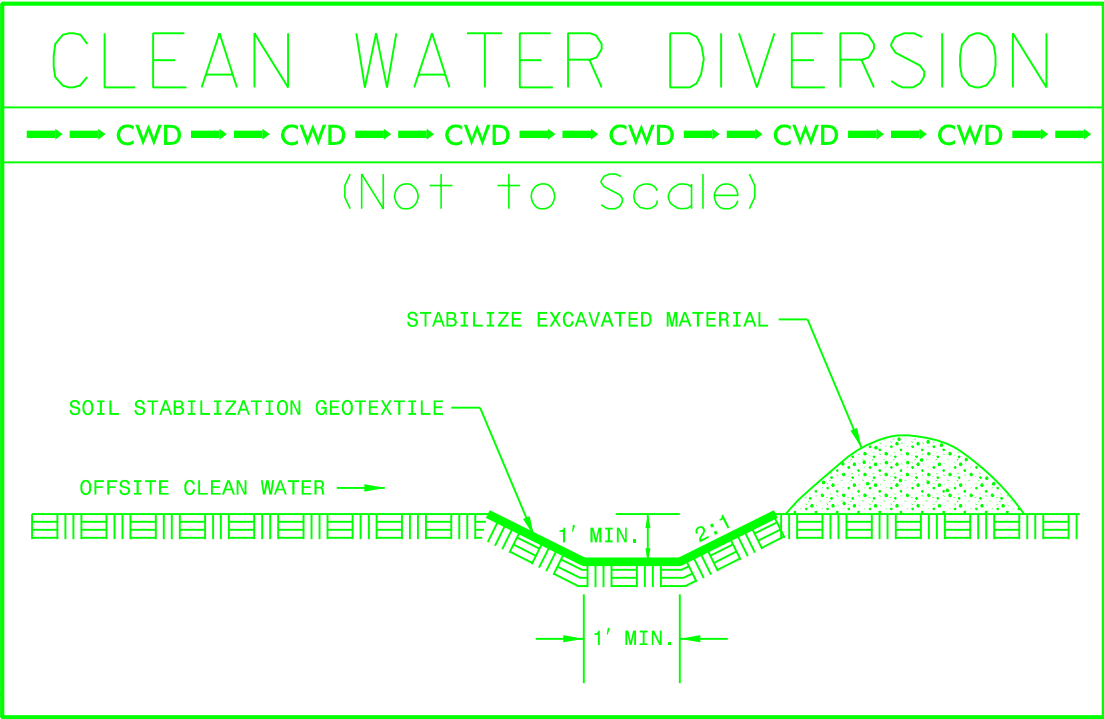


PROJECT REFERENCE NO.	SHEET NO.
U-5810	EC-11/CONST.11
R/W SHEET NO.	
ROADWAY DESIGN ENGINEER	HYDRAULICS ENGINEER

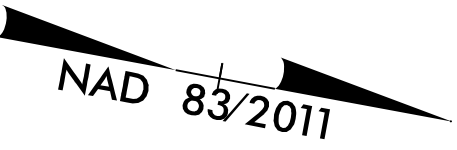

ENVIRONMENTALLY SENSITIVE AREA
SEE PROJECT SPECIAL PROVISIONS

NOTE:
PLACE TEMPORARY ROCK SEDIMENT DAMS TYPE - B
AND TEMPORARY ROCK SILT CHECKS TYPE - A AT
DRAINAGE OUTLETS.

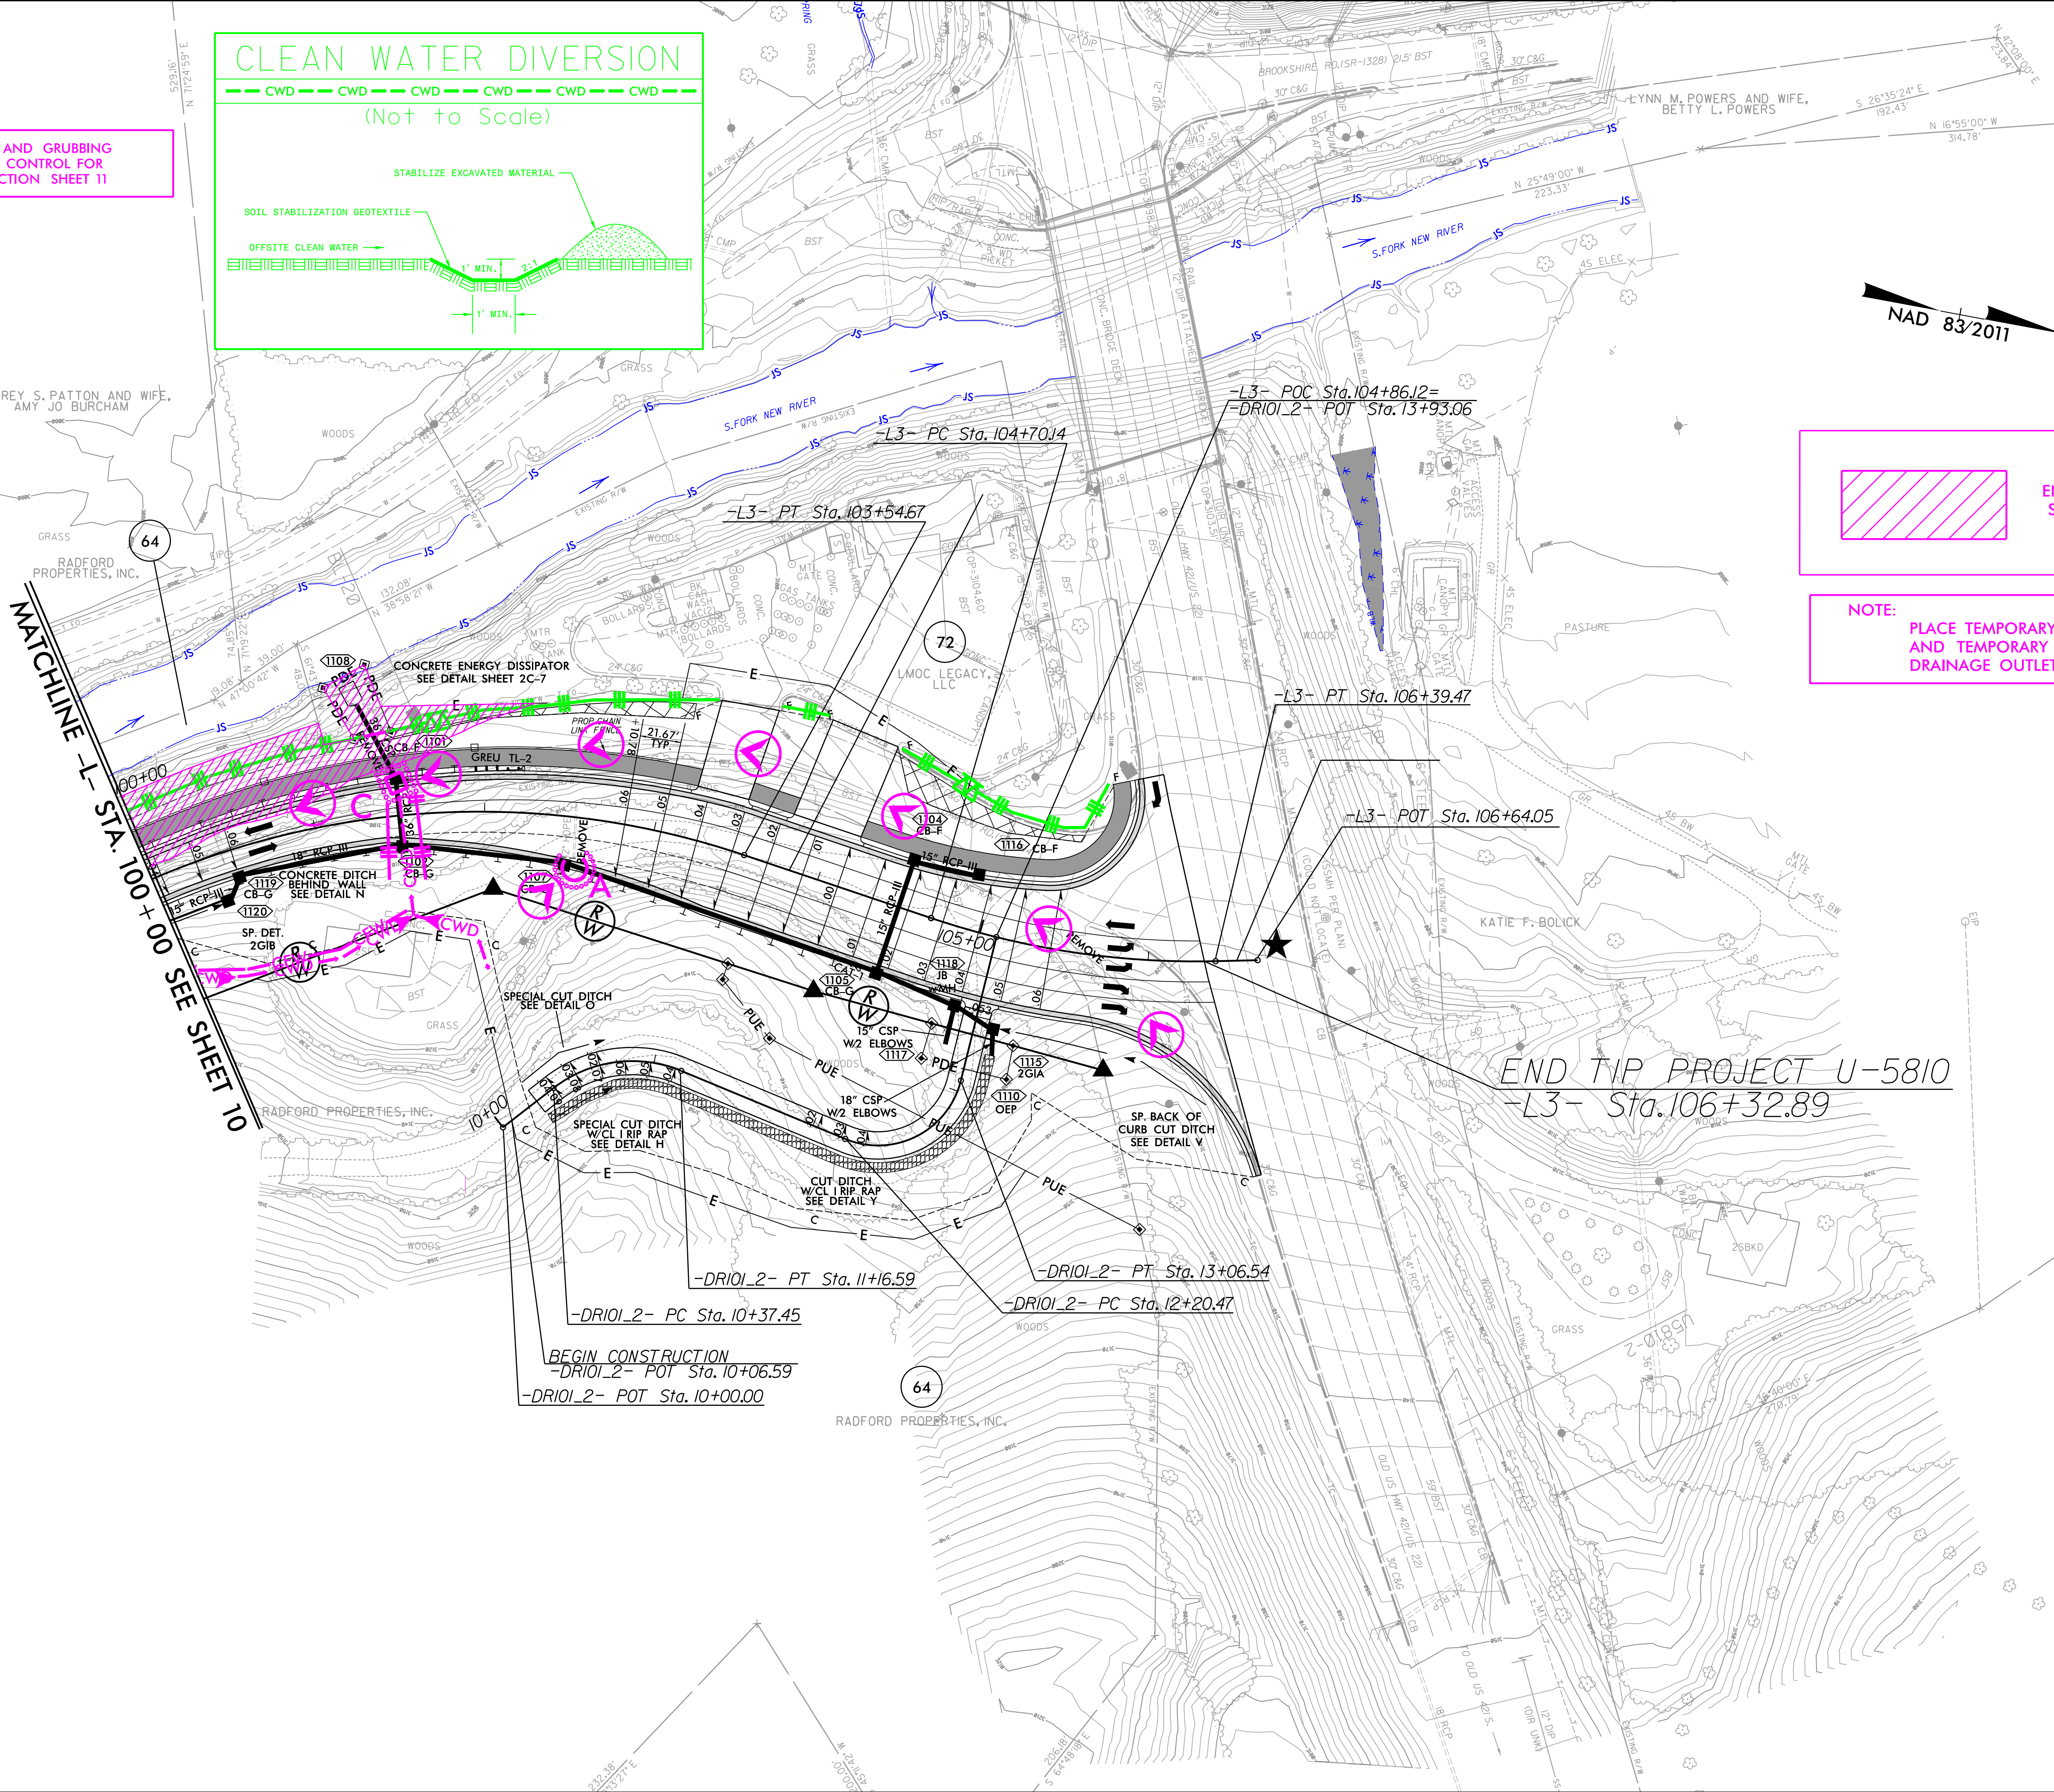

END TIP PROJECT U-5810
-L3- Sta. 106+32.89

BEGIN CONSTRUCTION
-DR101_2- POT Sta. 10+06.59
-DR101_2- POT Sta. 10+00.00